


BASMENT FLOOR ELEV. 69.6'
BASEMENT CEILING ELEV. 72.3'

EXHIBIT A

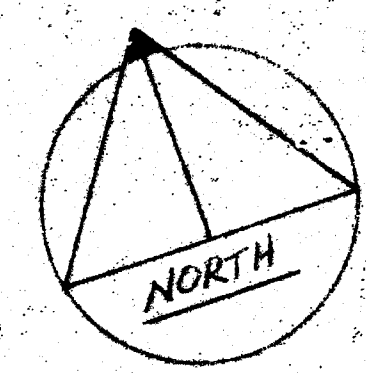

Farmington Place
A CONDOMINIUM



235 FARMINGTON AVENUE
HARTFORD, CONNECTICUT

THE HARTFORD BUILDING RECYCLING INC

SCALE: 1/4" = 1'-0" DRAWN: DRS. CHECKED: [initials] DATE: 12/17/77

I, the undersigned, being a duly qualified architect, do hereby certify that I am the author of the above described plan, and that it was prepared by me or under my direct supervision and that I am a duly licensed architect in the State of Connecticut.
John P. [signature]
Architect
1936 of the Connecticut State Board of Architects
Subscribed and sworn to before me this 22nd day of May 1978
[signature]
Notary Public for the State of Connecticut

UNIT A
BENT PROPOSED

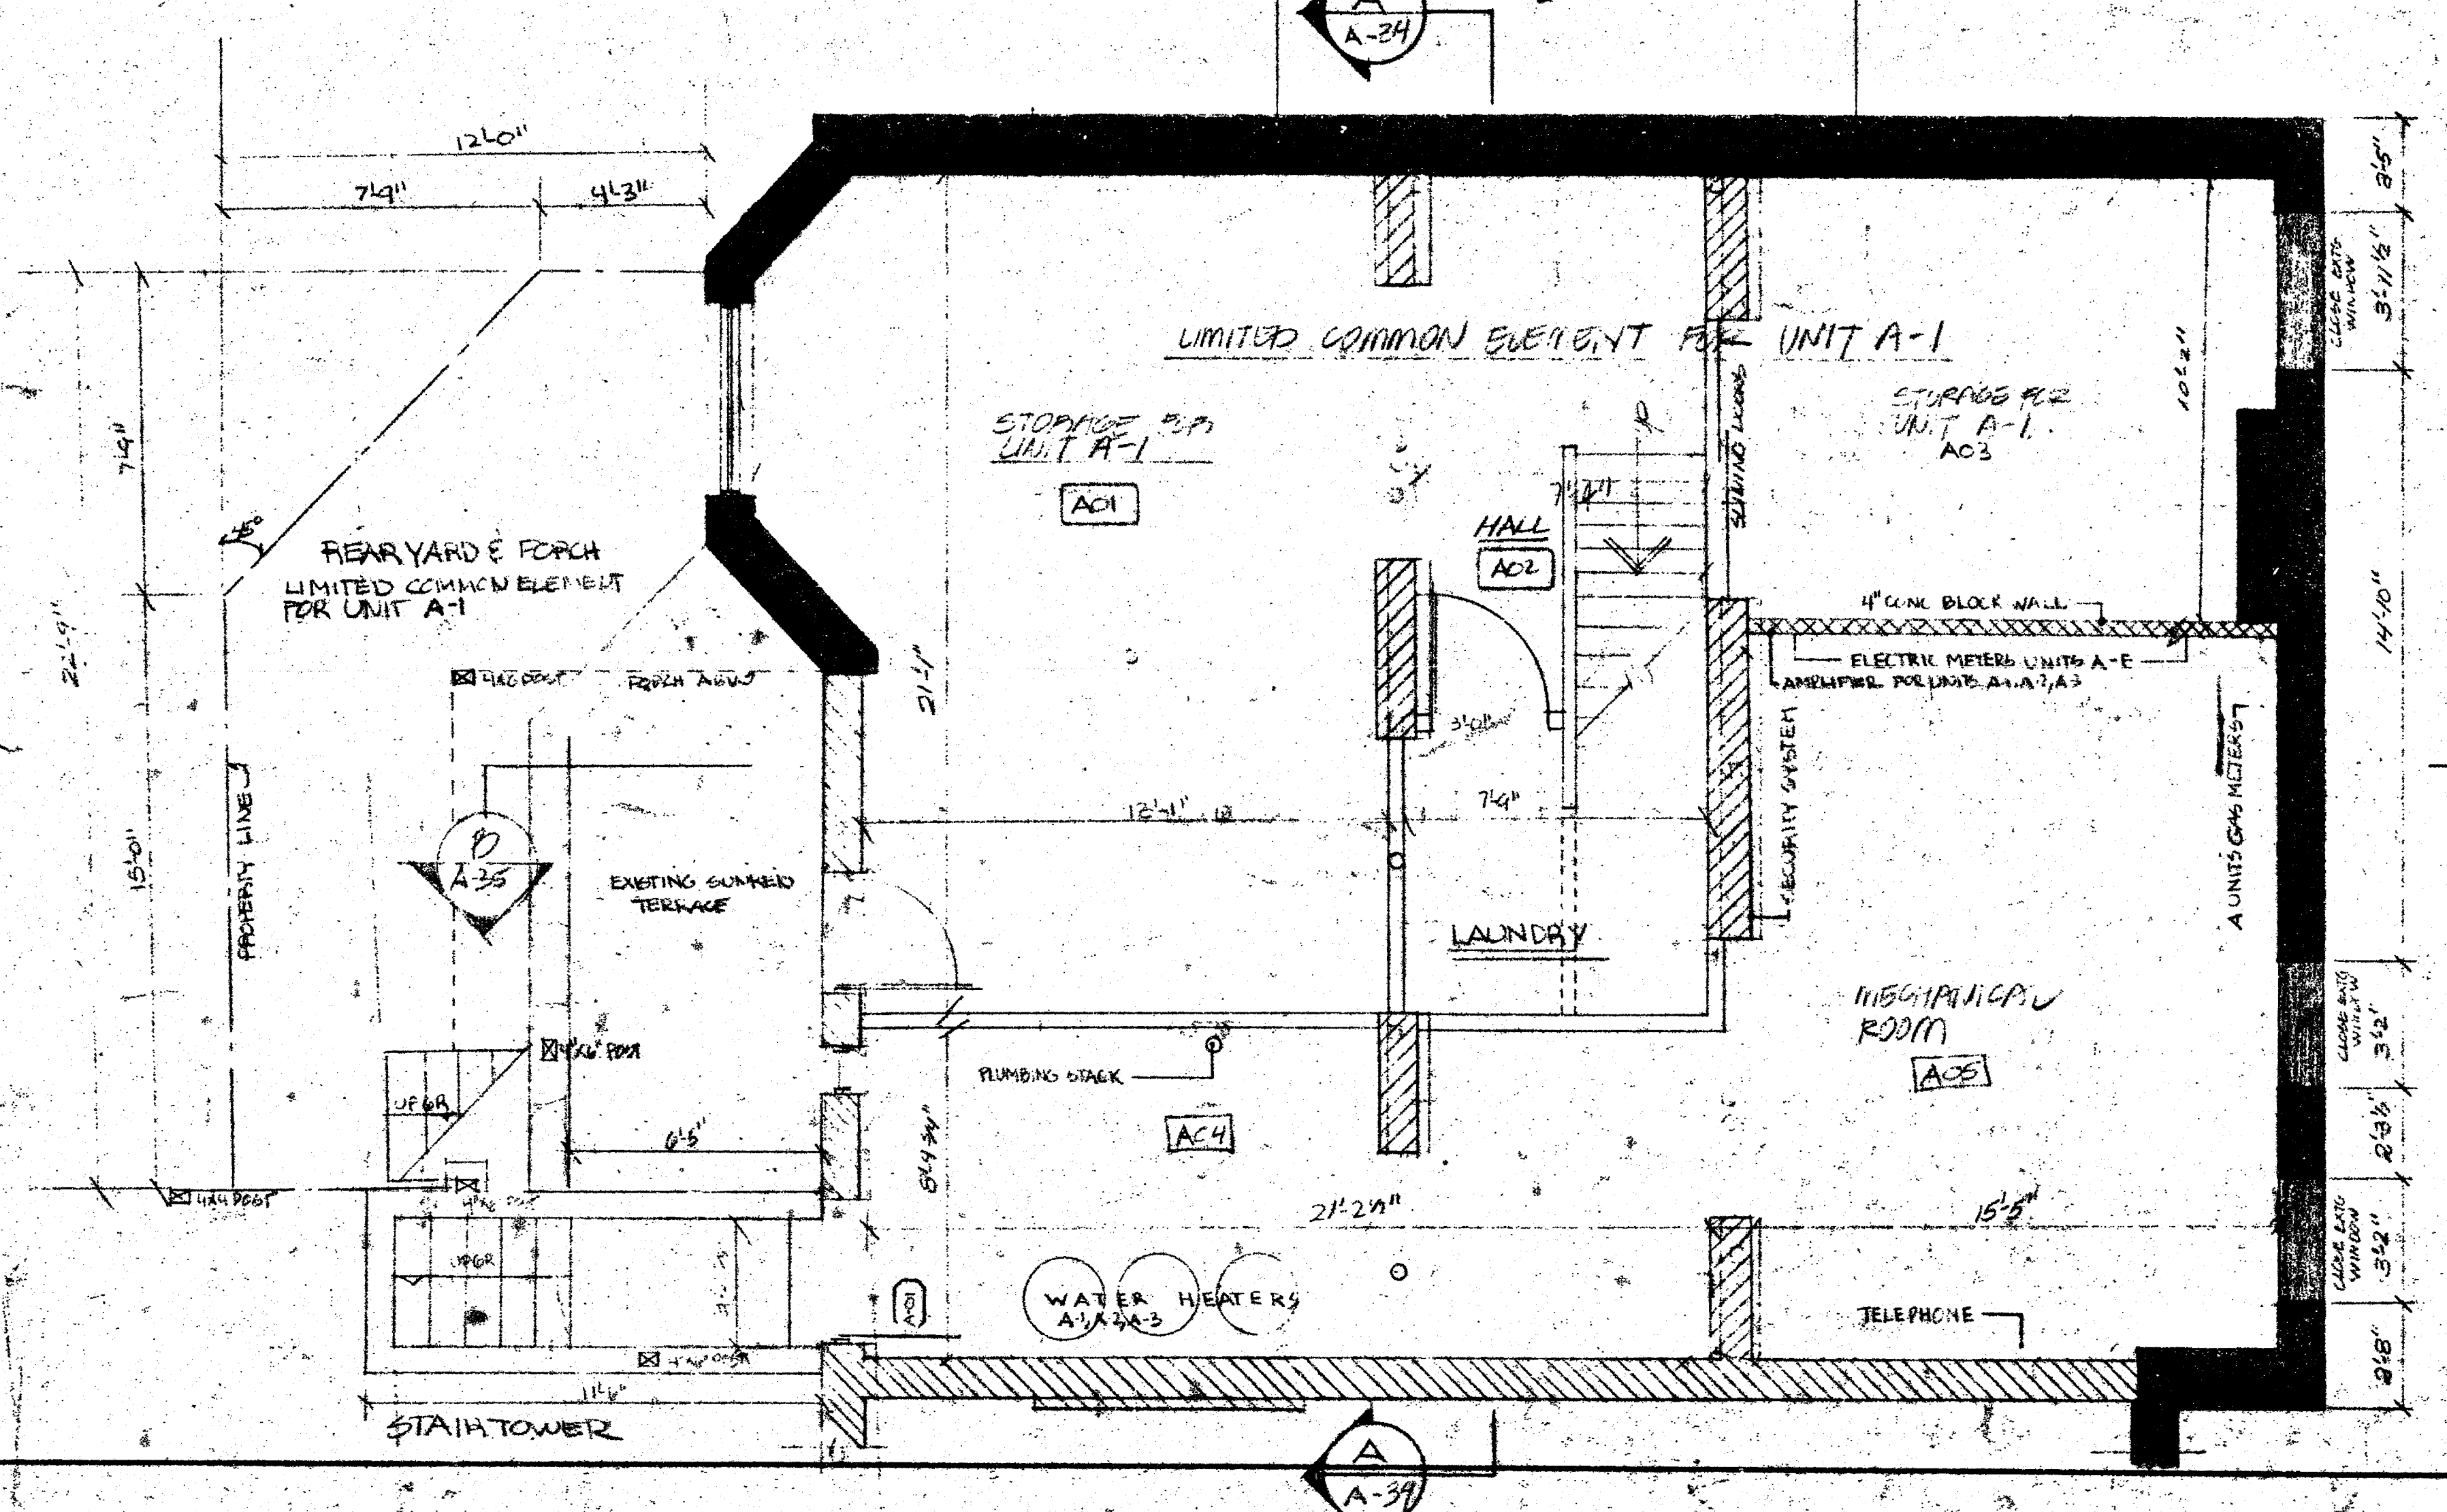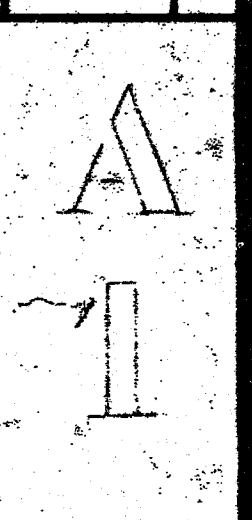

Condo Floor Plan #1

RECEIVED BY
JAN 12 1978
1000

