


RHEIN 8/P 100 10-79 00000

RECEIVED BY
Relief Center
MAY 24 2 16 PM '79
TOWN OF HARTFORD
VOL. _____ PAGE _____

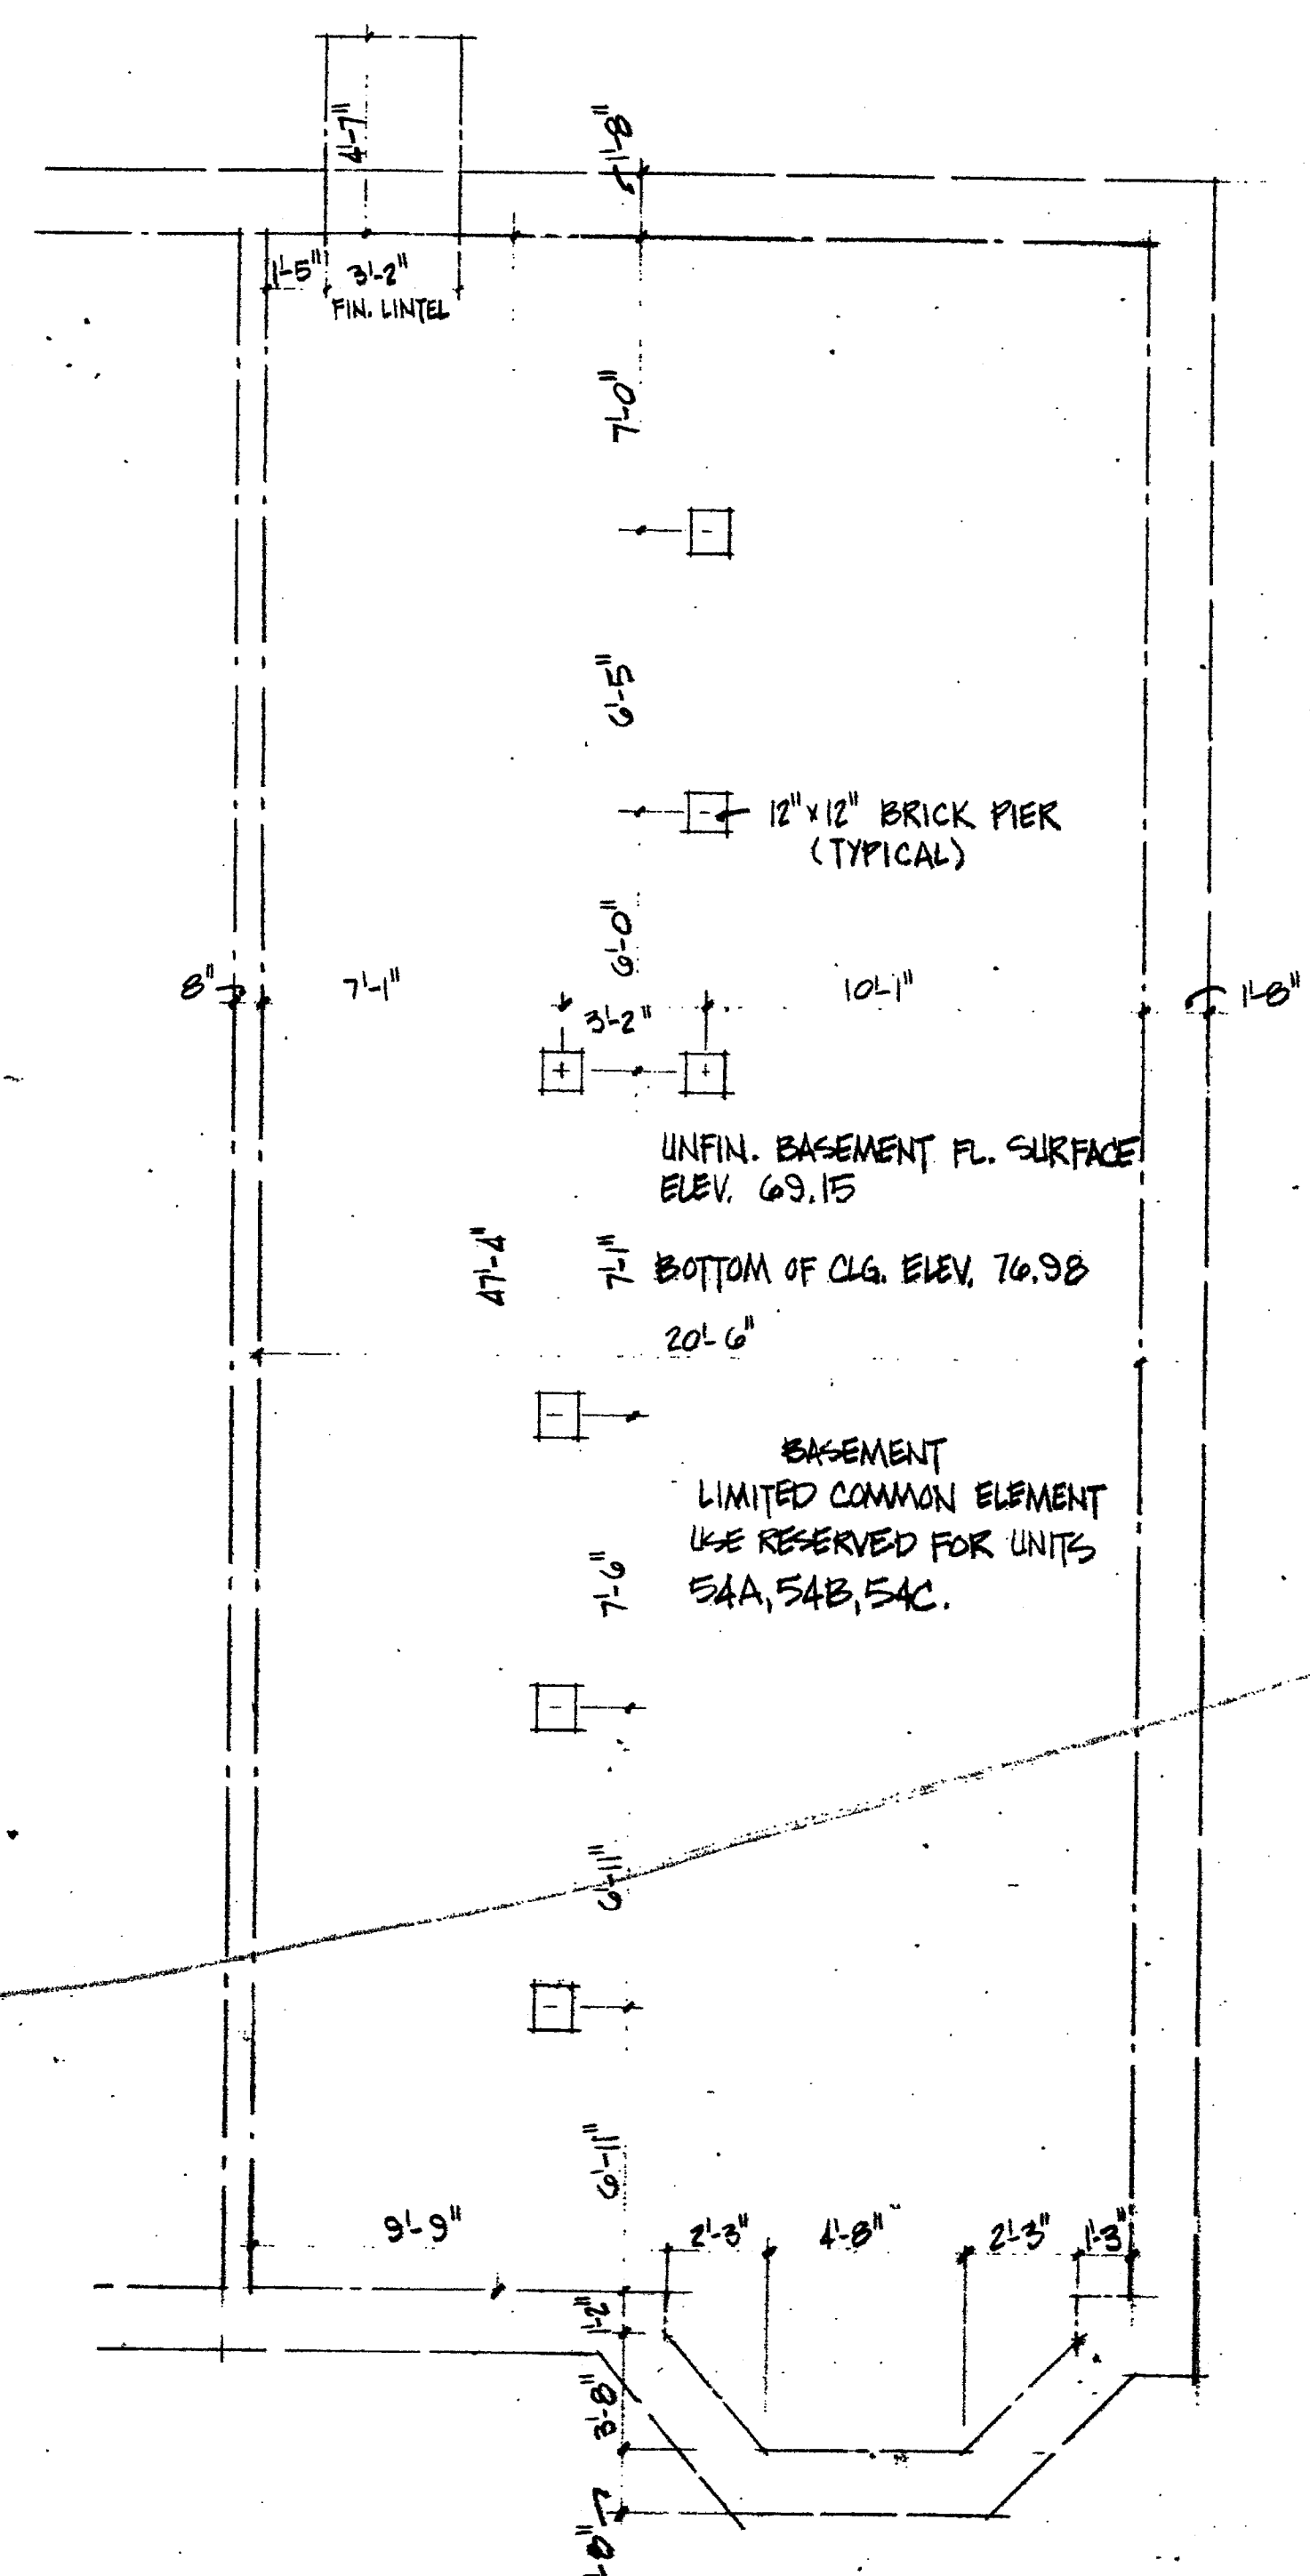


BASEMENT PLAN

FIRE ESCAPE
LIMITED COMMON ELEMENT
USE RESERVED FOR ALL UNITS
COMMON TO THIS AREA

DECK
LIMITED COMMON ELEMENT
USE RESERVED FOR THIS UNIT ONLY

ENTRY
LIMITED COMMON ELEMENT
USE RESERVED FOR UNITS
54A, 54B, 54C

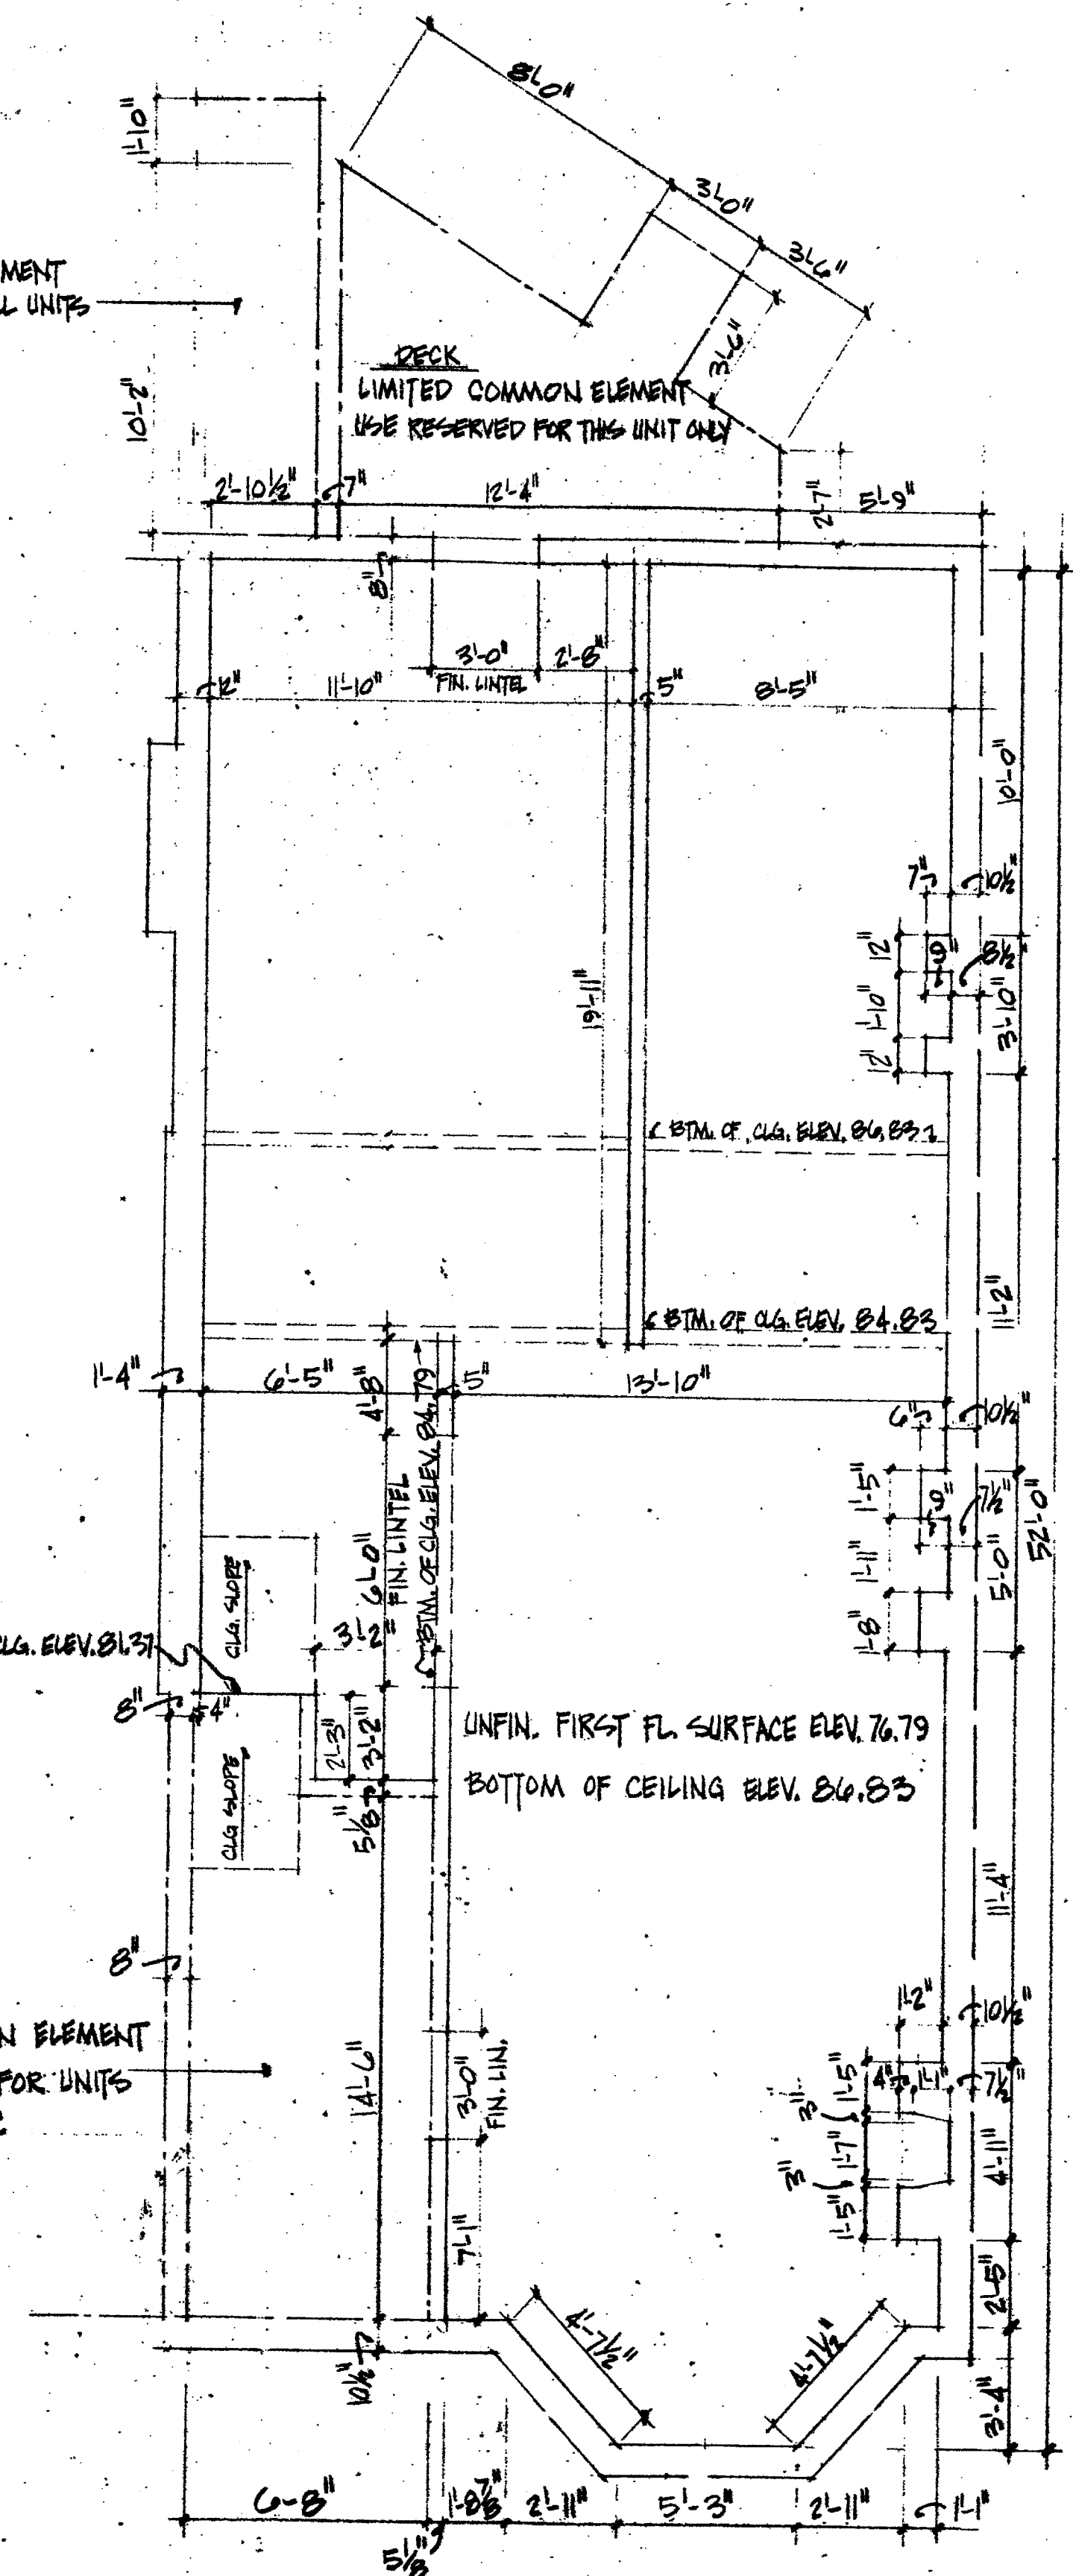

FIRST FLOOR PLAN

UNIT A

TOWN HOUSE ON THE HILL
54 Willard St.
Hartford, Ct.
townhouse

design
group
one

architects-hartford, conn.

1 of 4

VERIFICATION
State of Conn., ss: Hartford
County of Hartford, ss: Hartford
Personally appeared Jack M. Krallack, signer of the above
statement, duly sworn, who deposes and says that the truth of the
statement to which his signature appears,
Jack M. Krallack
Commissioner of the Superior Court

Certified to be an accurate copy of portions of the
approved plans on file with the City of Hartford,
Connecticut Building Department.
Jack M. Krallack 4-4-79 Date
Jack M. Krallack - Architect

Unit Floor Plans (Schematic)
Exhibit B
To the Declaration of Condominium
By Jeffrey C. Linfert
Dated 4-4-79 Recorded Vol. 122 Page 23
Hartford Land Records

Notes
Number of rooms
UNIT A - 3 BDR + 1 BATH
Area
UNIT A - 99.97 +/- sq. ft.

Scale 1/4" = 1'-0"
1 2 3 4 5 6 7
16 79
LEGEND
--- EXISTING BLDG.
--- LIMITED COMMON AREA
--- UNIT BOUNDARY
--- CHANGING INTERSECTION

Condo Floor Plan # 2

