


REVISION 8/1/10 10-28 88888

RECEIVED BY
 Robert J. Sullivan
 MAY 24 2 16 PM '79
 TOWN OF HARTFORD
 VOL. _____ PAGE _____


FIRE ESCAPE
 LIMITED COMMON ELEMENT
 USE RESERVED FOR ALL
 UNITS COMMON TO THIS AREA

FIRE ESCAPE
 LIMITED COMMON ELEMENT
 USE RESERVED FOR ALL
 UNITS COMMON TO THIS AREA

STAIR
 LIMITED COMMON ELEMENT
 USE RESERVED FOR THIS UNIT
 AND 3RD FL. UNIT COMMON TO
 THIS UNIT

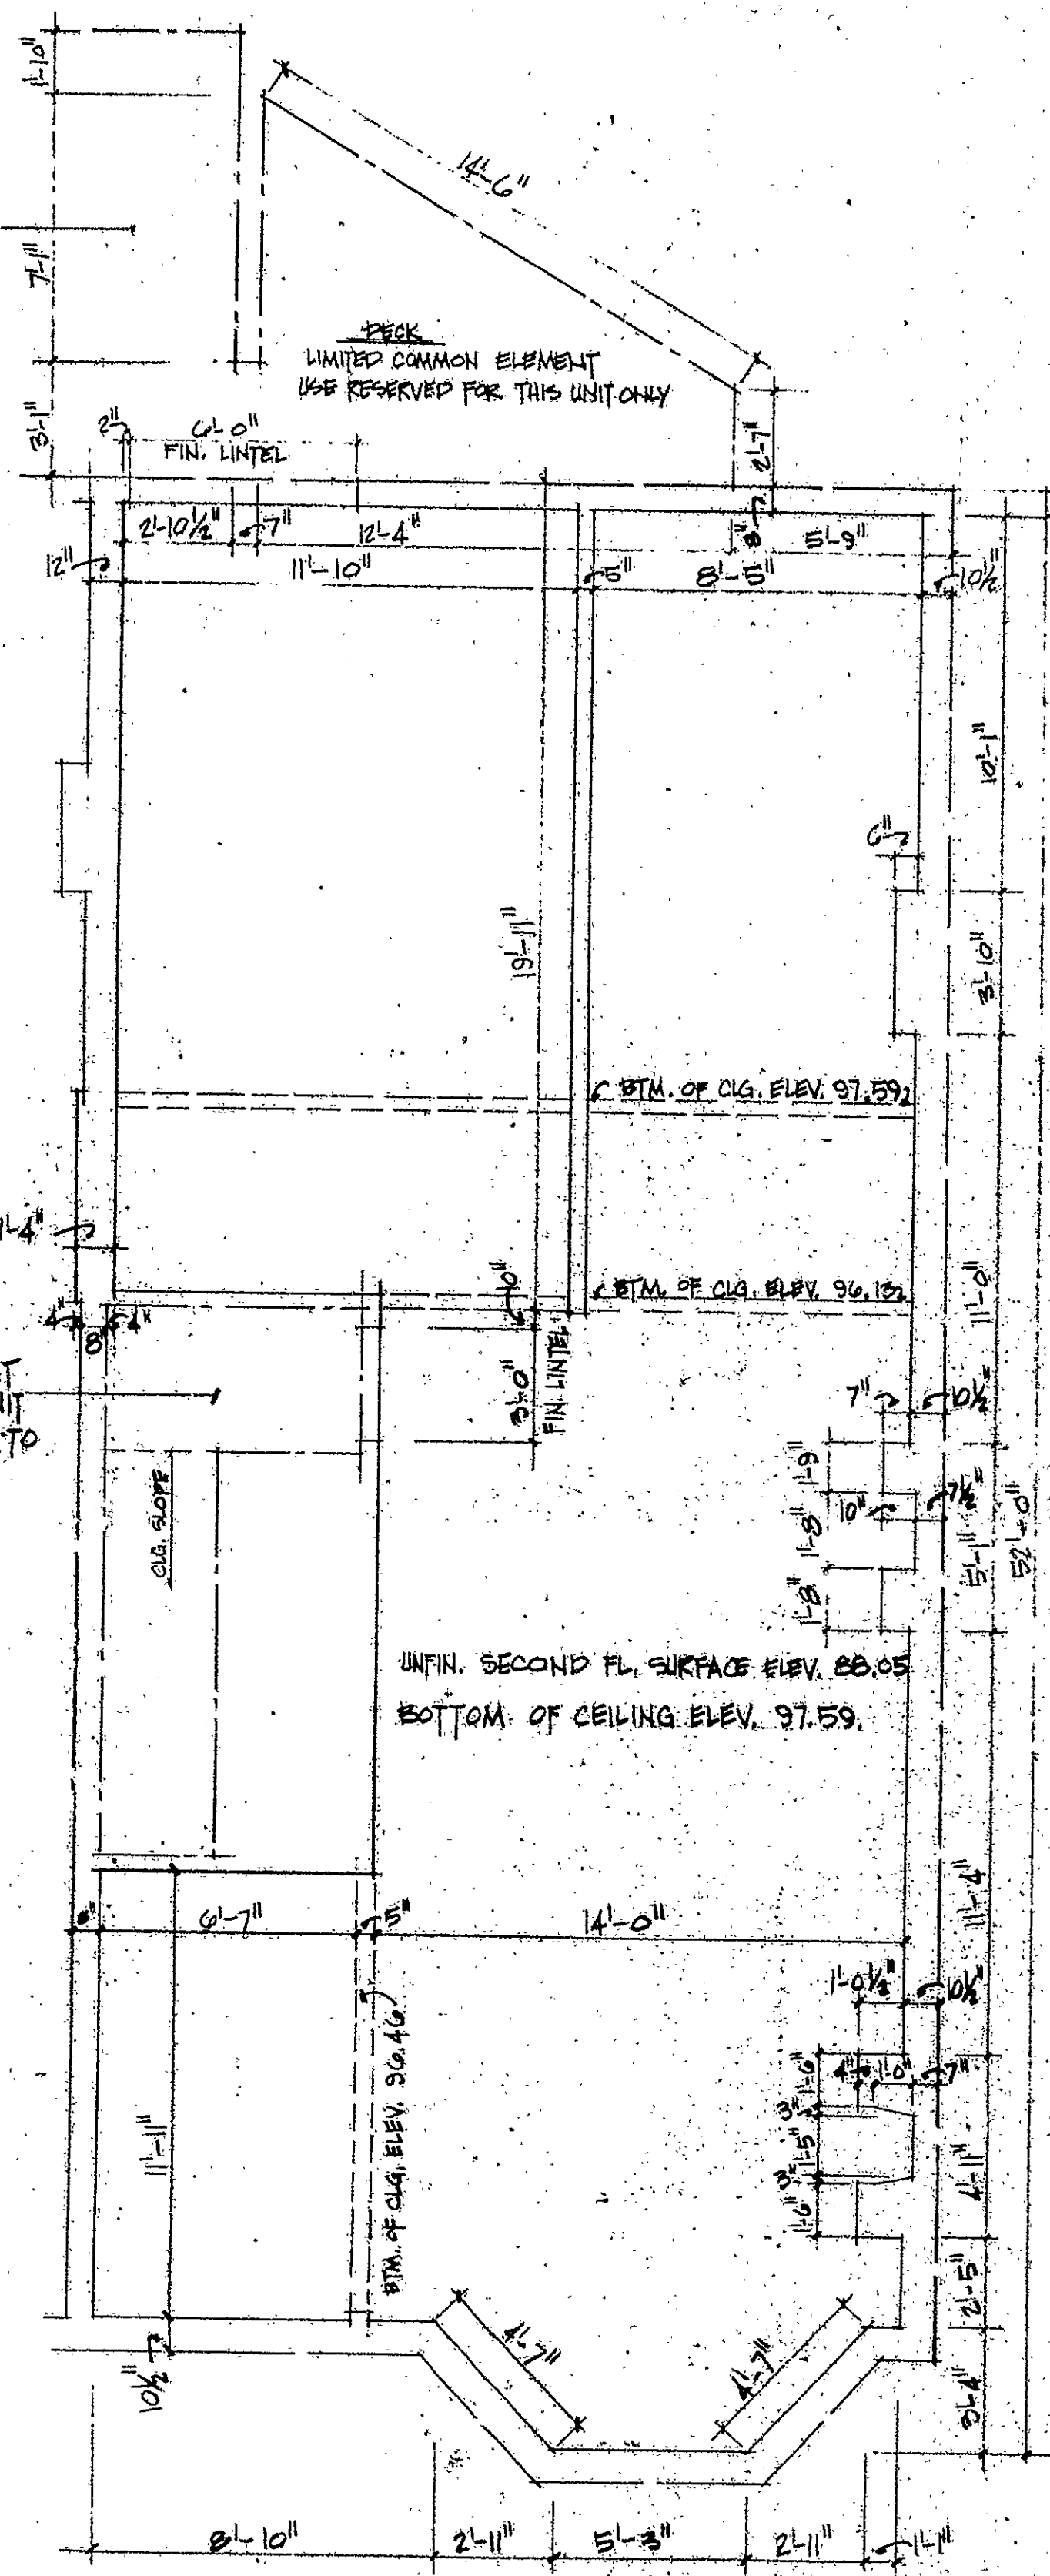

SECOND FLOOR PLAN
 UNIT B

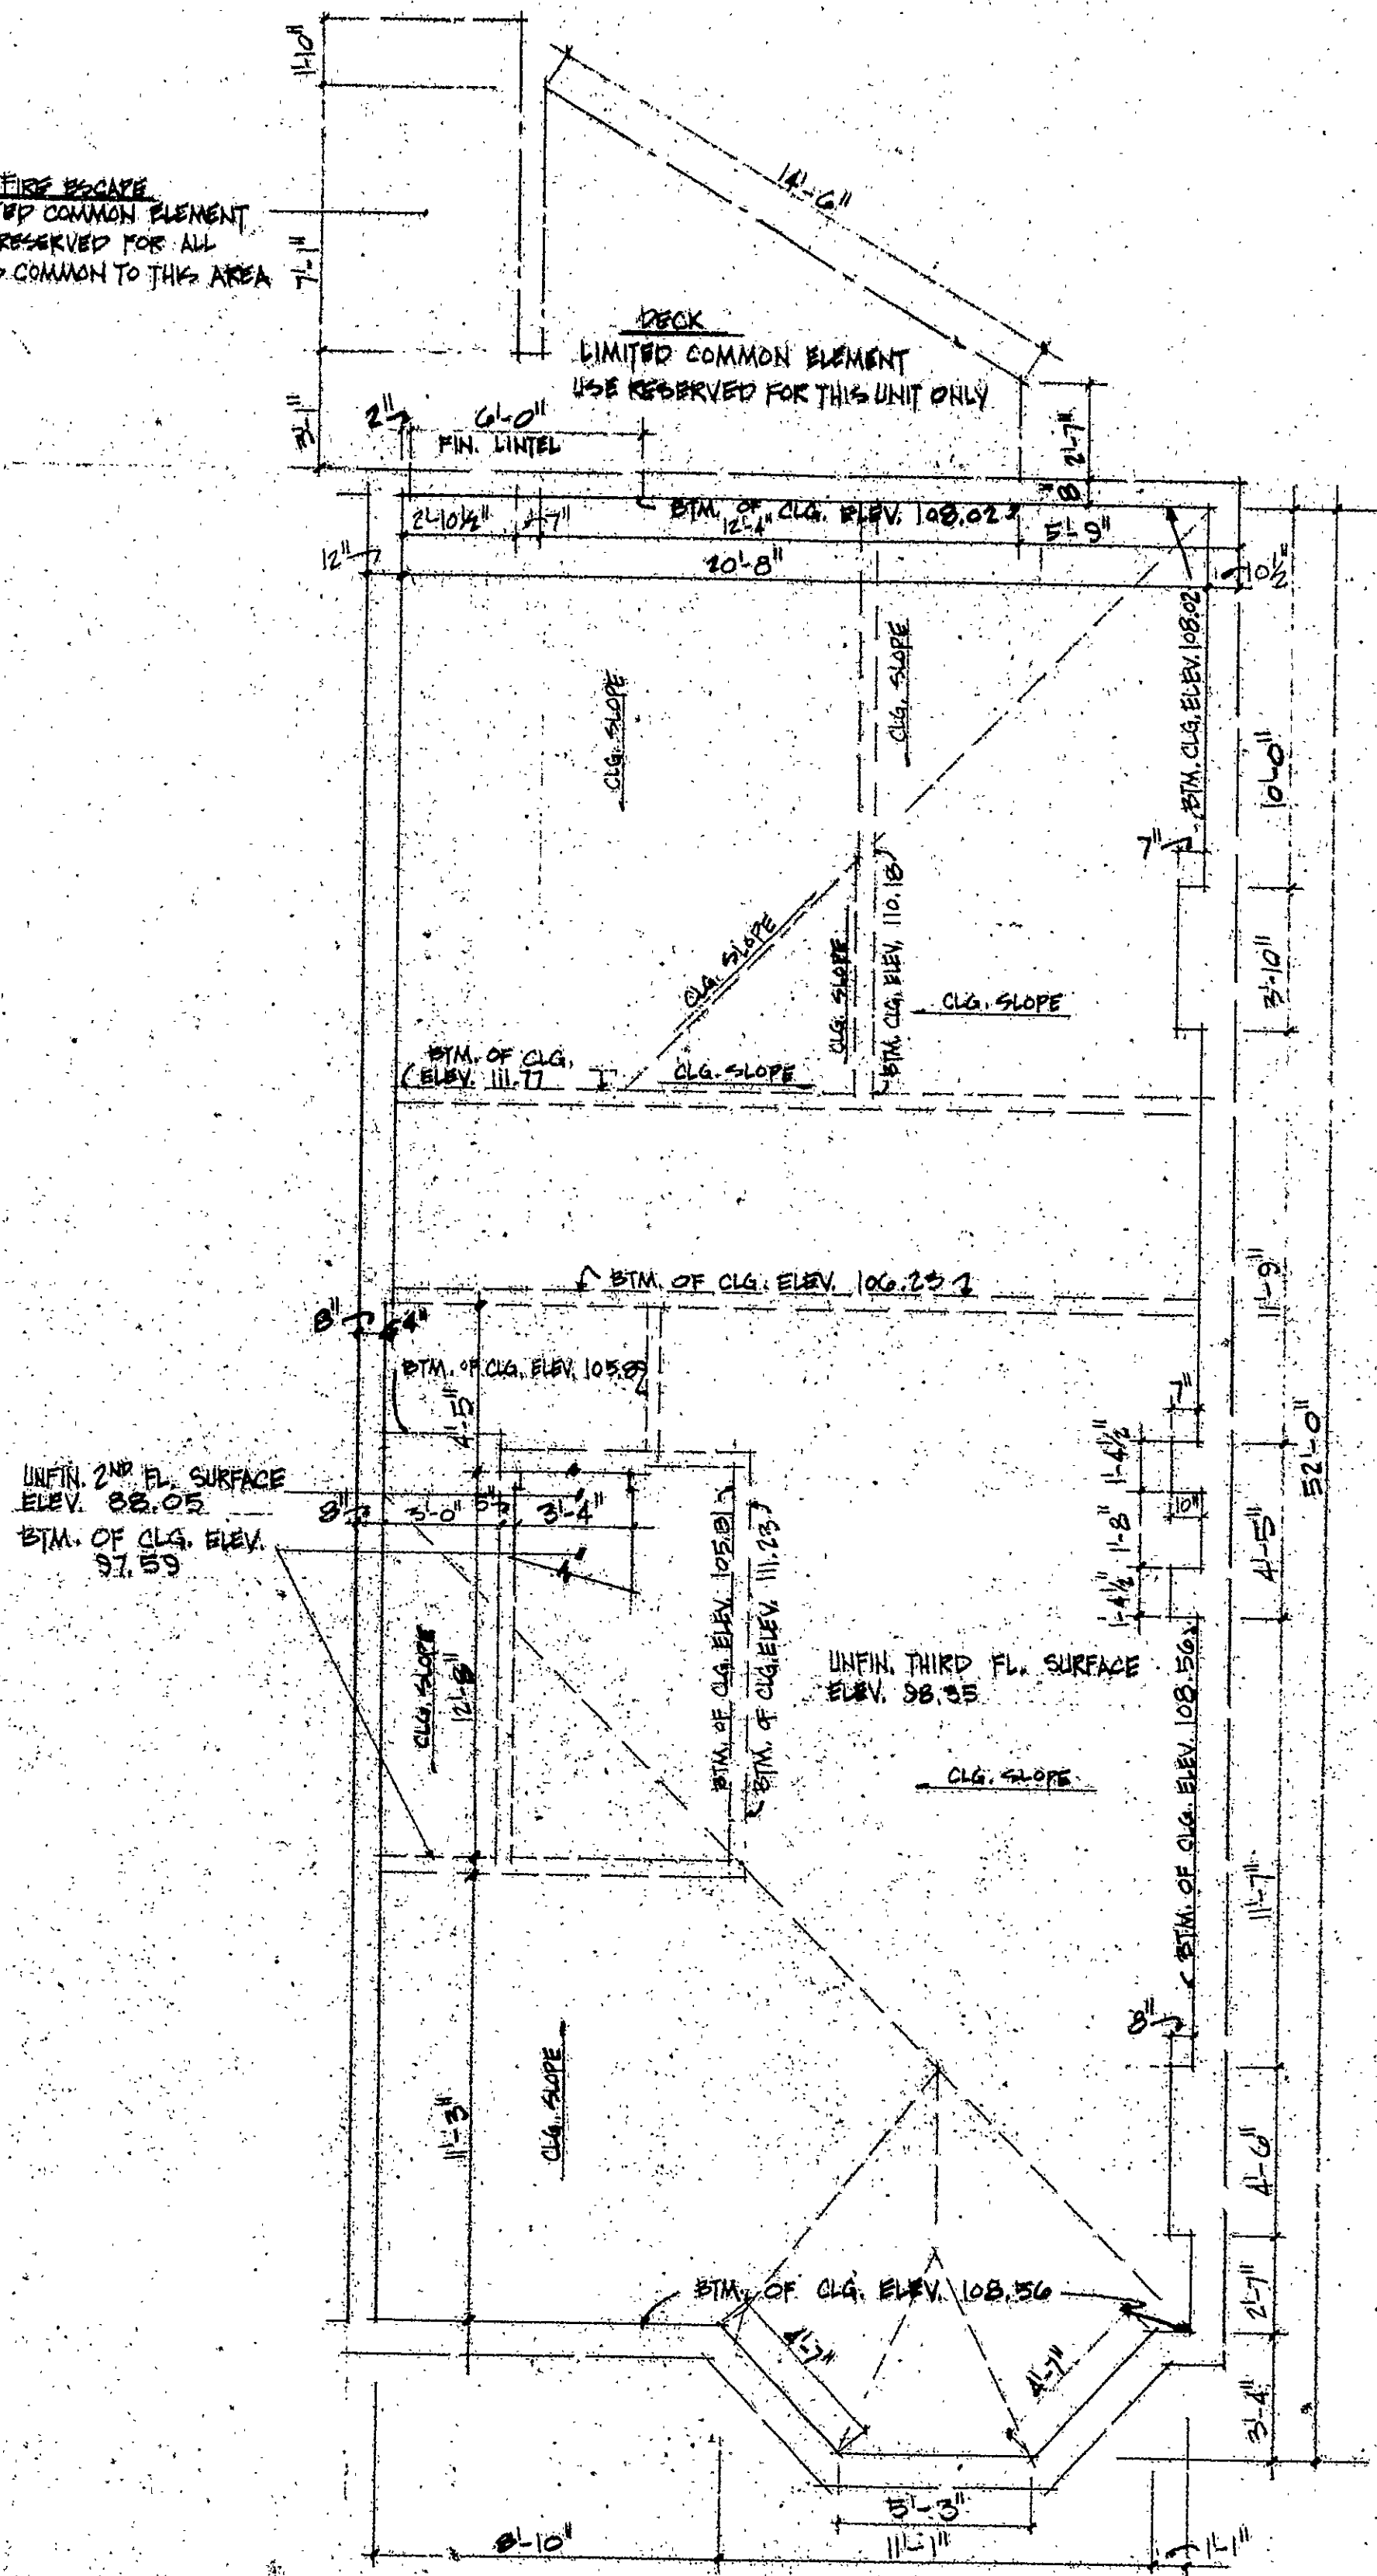

THIRD FLOOR PLAN
 UNIT C

TOWN HOUSE ON THE HILL
 54 Willard St.
 Hartford, Ct.
 townhouse

design
 group
 one

architects-hartford, conn.

VERIFICATION
 State of Conn.) ss: Hartford
 County of Hartford)
 Personally appeared Jack M. Krafjack, signer of the above
 statement, duly sworn, who made oath of the truth of the
 statement to which his signature appears.
 Attest: J. M. Krafjack
 Commissioner of the Superior Court

Certified to be an accurate copy of portions of the
 approved plans on file with the City of Hartford,
 Connecticut Building Department.
 Jack M. Krafjack
 Jack M. Krafjack - Architect
 Date 4-4-79

Unit Floor Plans (Schematic)
 To the Declaration of Condominium
 By Jeffrey C. Linfert
 Dated 4-4-79
 Hartford Land Records
 Recorded Vol. 120 Page 23

NOTES
 Number of rooms
 1st floor: 1 unit
 2nd floor: 1 unit
 3rd floor: 1 unit
 4th floor: 1 unit
 5th floor: 1 unit
 21st floor: 1 unit
 22nd floor: 1 unit
 23rd floor: 1 unit
 24th floor: 1 unit
 25th floor: 1 unit
 26th floor: 1 unit
 27th floor: 1 unit
 28th floor: 1 unit
 29th floor: 1 unit
 30th floor: 1 unit
 31st floor: 1 unit
 32nd floor: 1 unit
 33rd floor: 1 unit
 34th floor: 1 unit
 35th floor: 1 unit
 36th floor: 1 unit
 37th floor: 1 unit
 38th floor: 1 unit
 39th floor: 1 unit
 40th floor: 1 unit
 41st floor: 1 unit
 83rd floor: 1 unit
 84th floor: 1 unit
 85th floor: 1 unit
 86th floor: 1 unit
 87th floor: 1 unit
 88th floor: 1 unit
 89th floor: 1 unit
 90th floor: 1 unit
 91st floor: 1 unit
 92nd floor: 1 unit
 93rd floor: 1 unit
 94th floor: 1 unit
 95th floor: 1 unit
 96th floor: 1 unit
 97th floor: 1 unit
 98th floor: 1 unit
 99th floor: 1 unit
 100th floor: 1 unit

Scale: 1/4" = 1'-0"
 0 1 2 3 4 5 6 7
 8 9 10 
 10' 79

LEGEND
 SYMBOLIC MARK
 UNIT BOUNDARY
 CEILING INTERSECTION

2 of 4

Condo Floor Plan #2

