

RECEIVED BY
 Robert A. Sullivan
 Nov 9 3 38 PM '14
 TOWN CLERK
 VOL _____ PAGE _____

TYPICAL FLOOR PLAN · 3rd - 23rd FLOORS (SCHEMATIC)

BUSHNELL TOWER CONDOMINIUM
 1 GOLD STREET
 HARTFORD, CONNECTICUT

REVISIONS

CONSULTANTS

DATE
 SCALE
 PROJECT NUMBER
 DRAWN BY

2.

DEW

DEW ARCHITECTS
 BUSHNELL PLAZA ONE GOLD ST.
 HARTFORD, CONNECTICUT 06103

2030 Floor Plan

UPPER & LOWER UNIT BOUNDARIES

ALL UNITS ON FLOOR NUMBER	UPPER UNIT BOUNDARY	LOWER UNIT BOUNDARY
3	74'-5"	66'-4"
4	83'-7"	75'-6"
5	92'-9"	84'-8"
6	101'-11"	93'-10"
7	111'-1"	103'-0"
8	120'-3"	112'-2"
9	129'-5"	121'-4"
10	138'-7"	130'-6"
11	147'-9"	139'-8"
12	156'-11"	148'-10"
13	166'-1"	158'-0"
14	175'-3"	167'-2"
15	184'-5"	176'-4"
16	193'-7"	185'-6"
17	202'-9"	194'-8"
18	211'-11"	203'-10"
19	221'-1"	213'-0"
20	230'-3"	222'-2"
21	239'-5"	231'-4"
22	248'-7"	240'-6"
23	257'-9"	249'-8"

* UPPER AND LOWER UNIT BOUNDARIES ARE MEASURED FROM BASE POINT SHOWN ON THE SURVEY REFERRED TO IN SCHEDULE B OF THE DECLARATION.

LEGEND

UNIT BOUNDARY
 LIMITED COMMON ELEMENT BOUNDARY
 EXTERIOR BUILDING PERIMETER

ABBREVIATIONS

LCE LIMITED COMMON ELEMENT
 S.F. SQUARE FEET

CERTIFICATION

CERTIFIED TO BE AN ACCURATE COPY OF PORTIONS OF THE PLANS ON FILE WITH THE DEPARTMENT OF LICENSES AND INSPECTIONS OF THE CITY OF HARTFORD.

Andrew B. Smith
 ANDREW B. SMITH, AIA
 DATE 11.9.79



VERIFICATION

STATE OF CONNECTICUT)
 COUNTY OF HARTFORD) ss HARTFORD NOVEMBER 9, 1979

PERSONALLY APPEARED ANDREW B. SMITH, SIGNER OF THE FOREGOING CERTIFICATE AND BEING DULY SWORN, MADE SOLEMN OATH TO THE TRUTH OF THE STATEMENT TO WHICH HIS NAME IS SUBSCRIBED.

Commissioner of the Superior Court

GRAPHIC SCALE

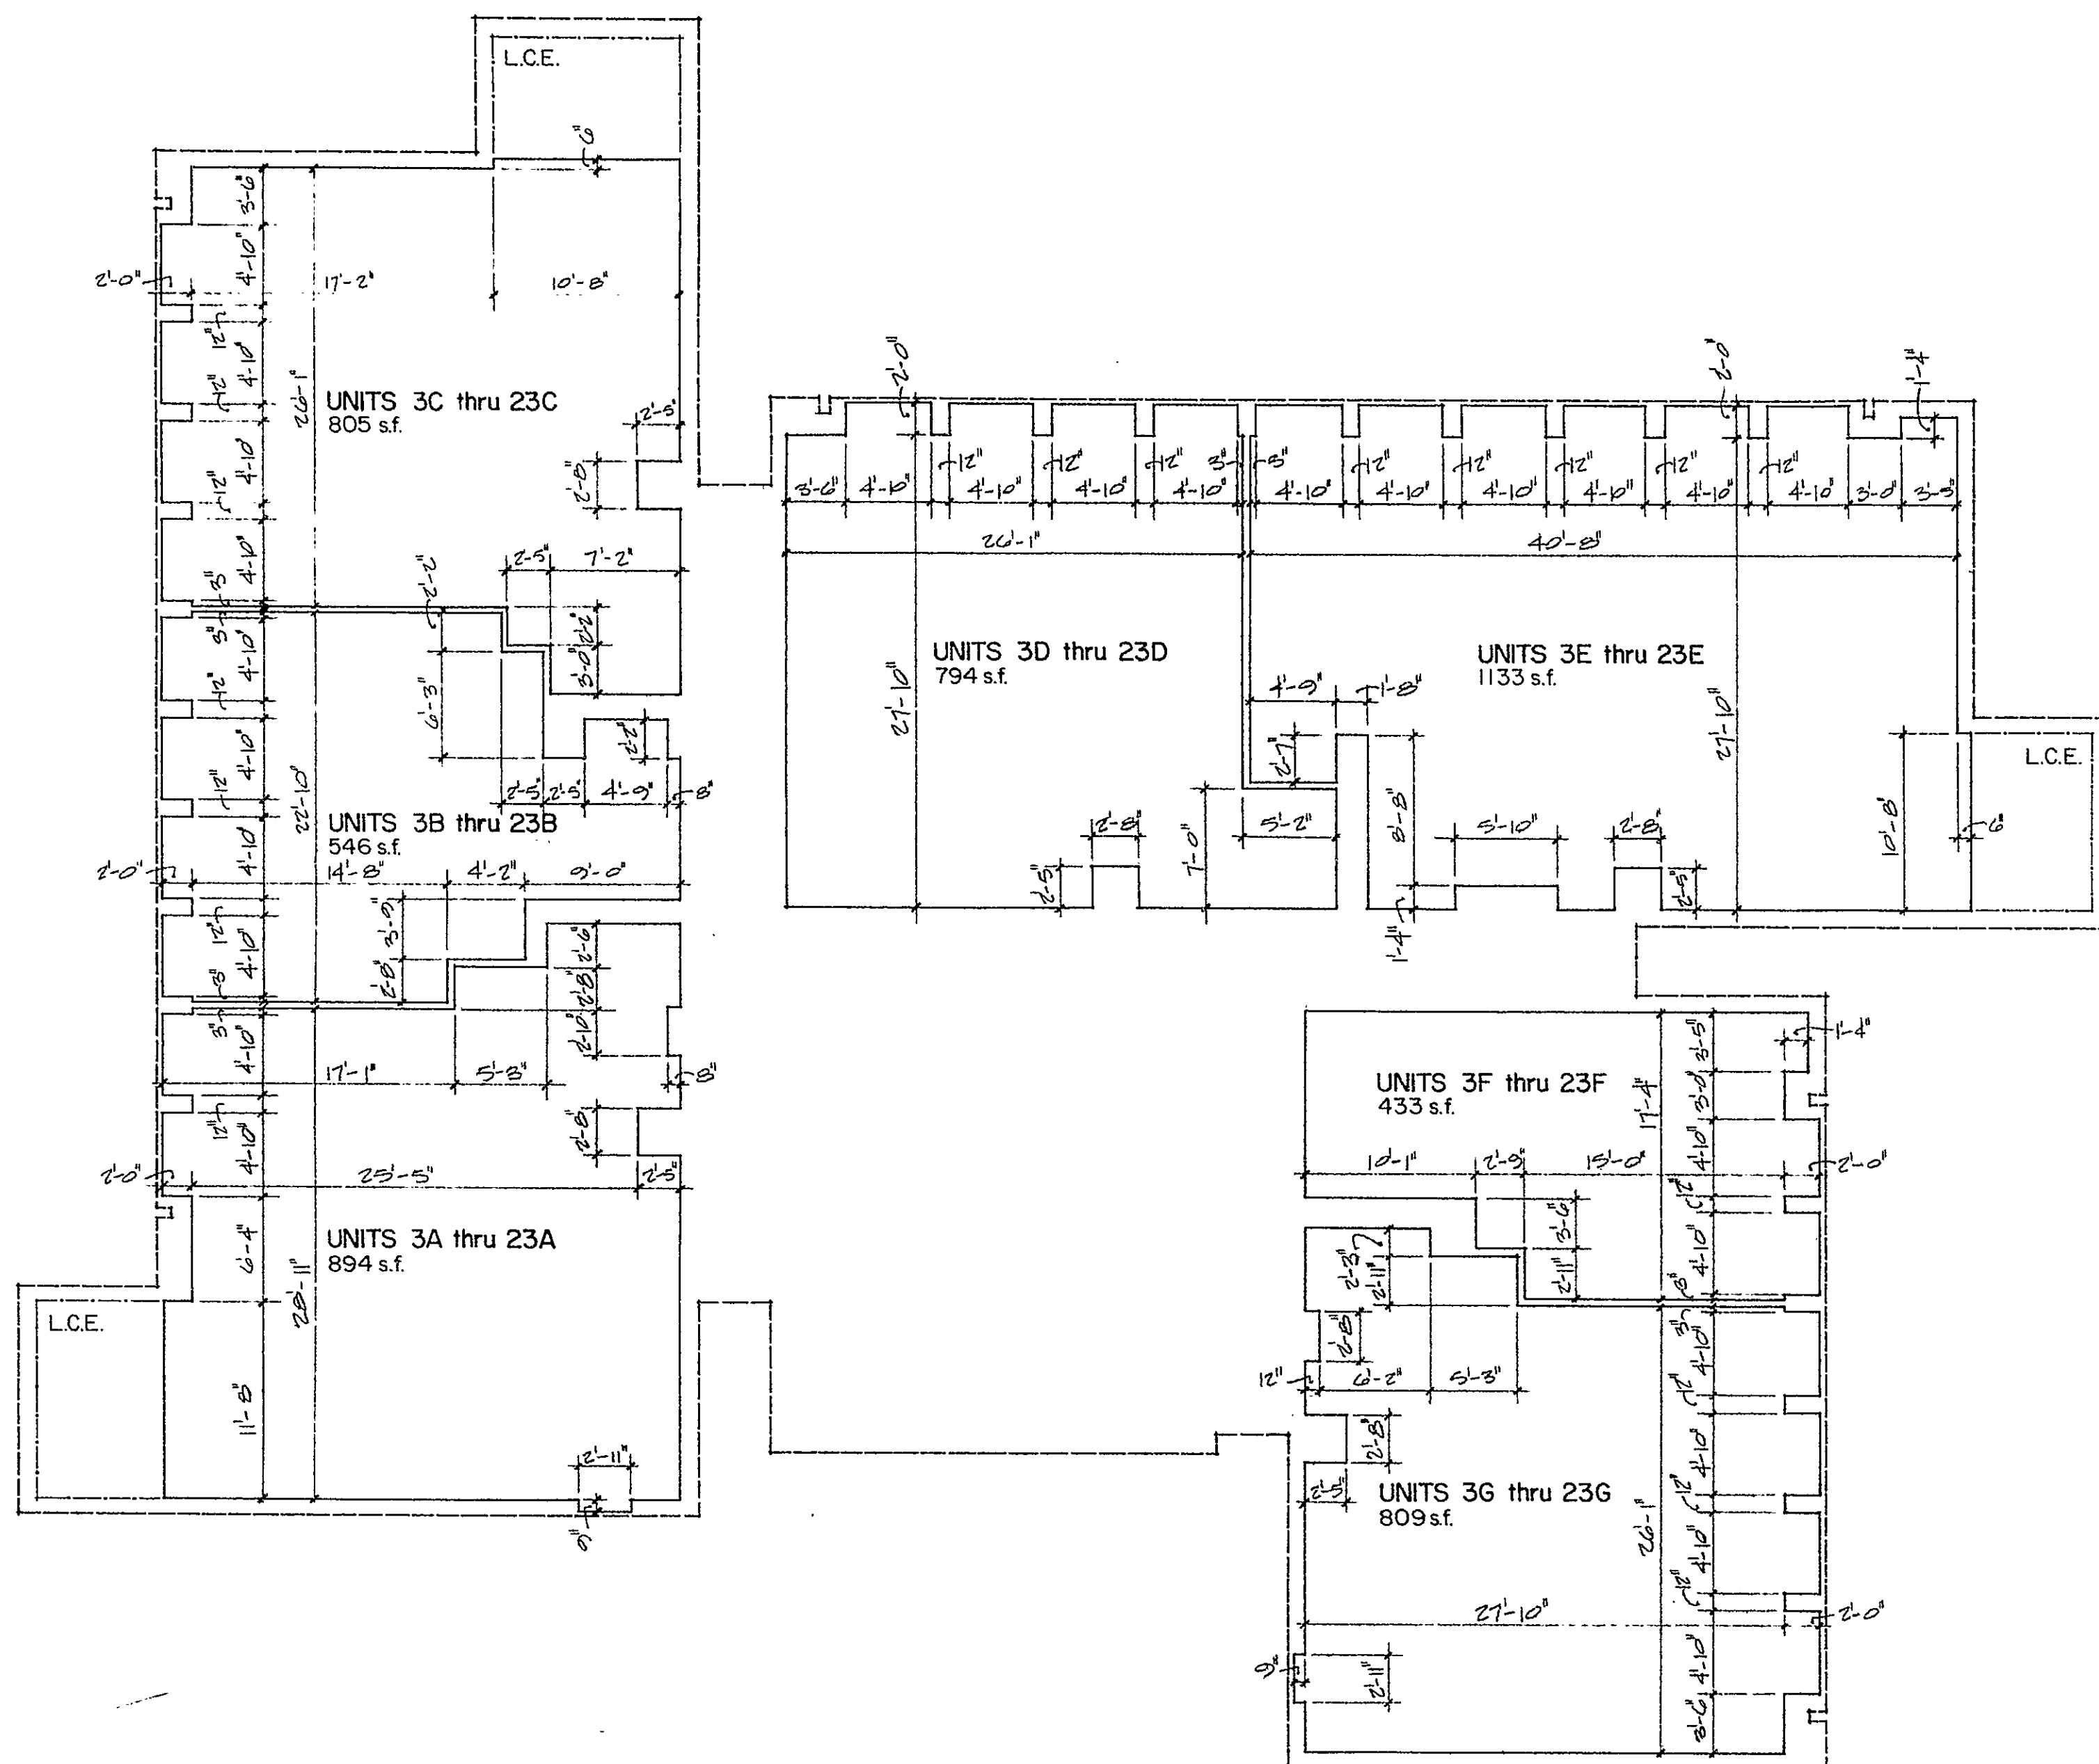 

5

