


5

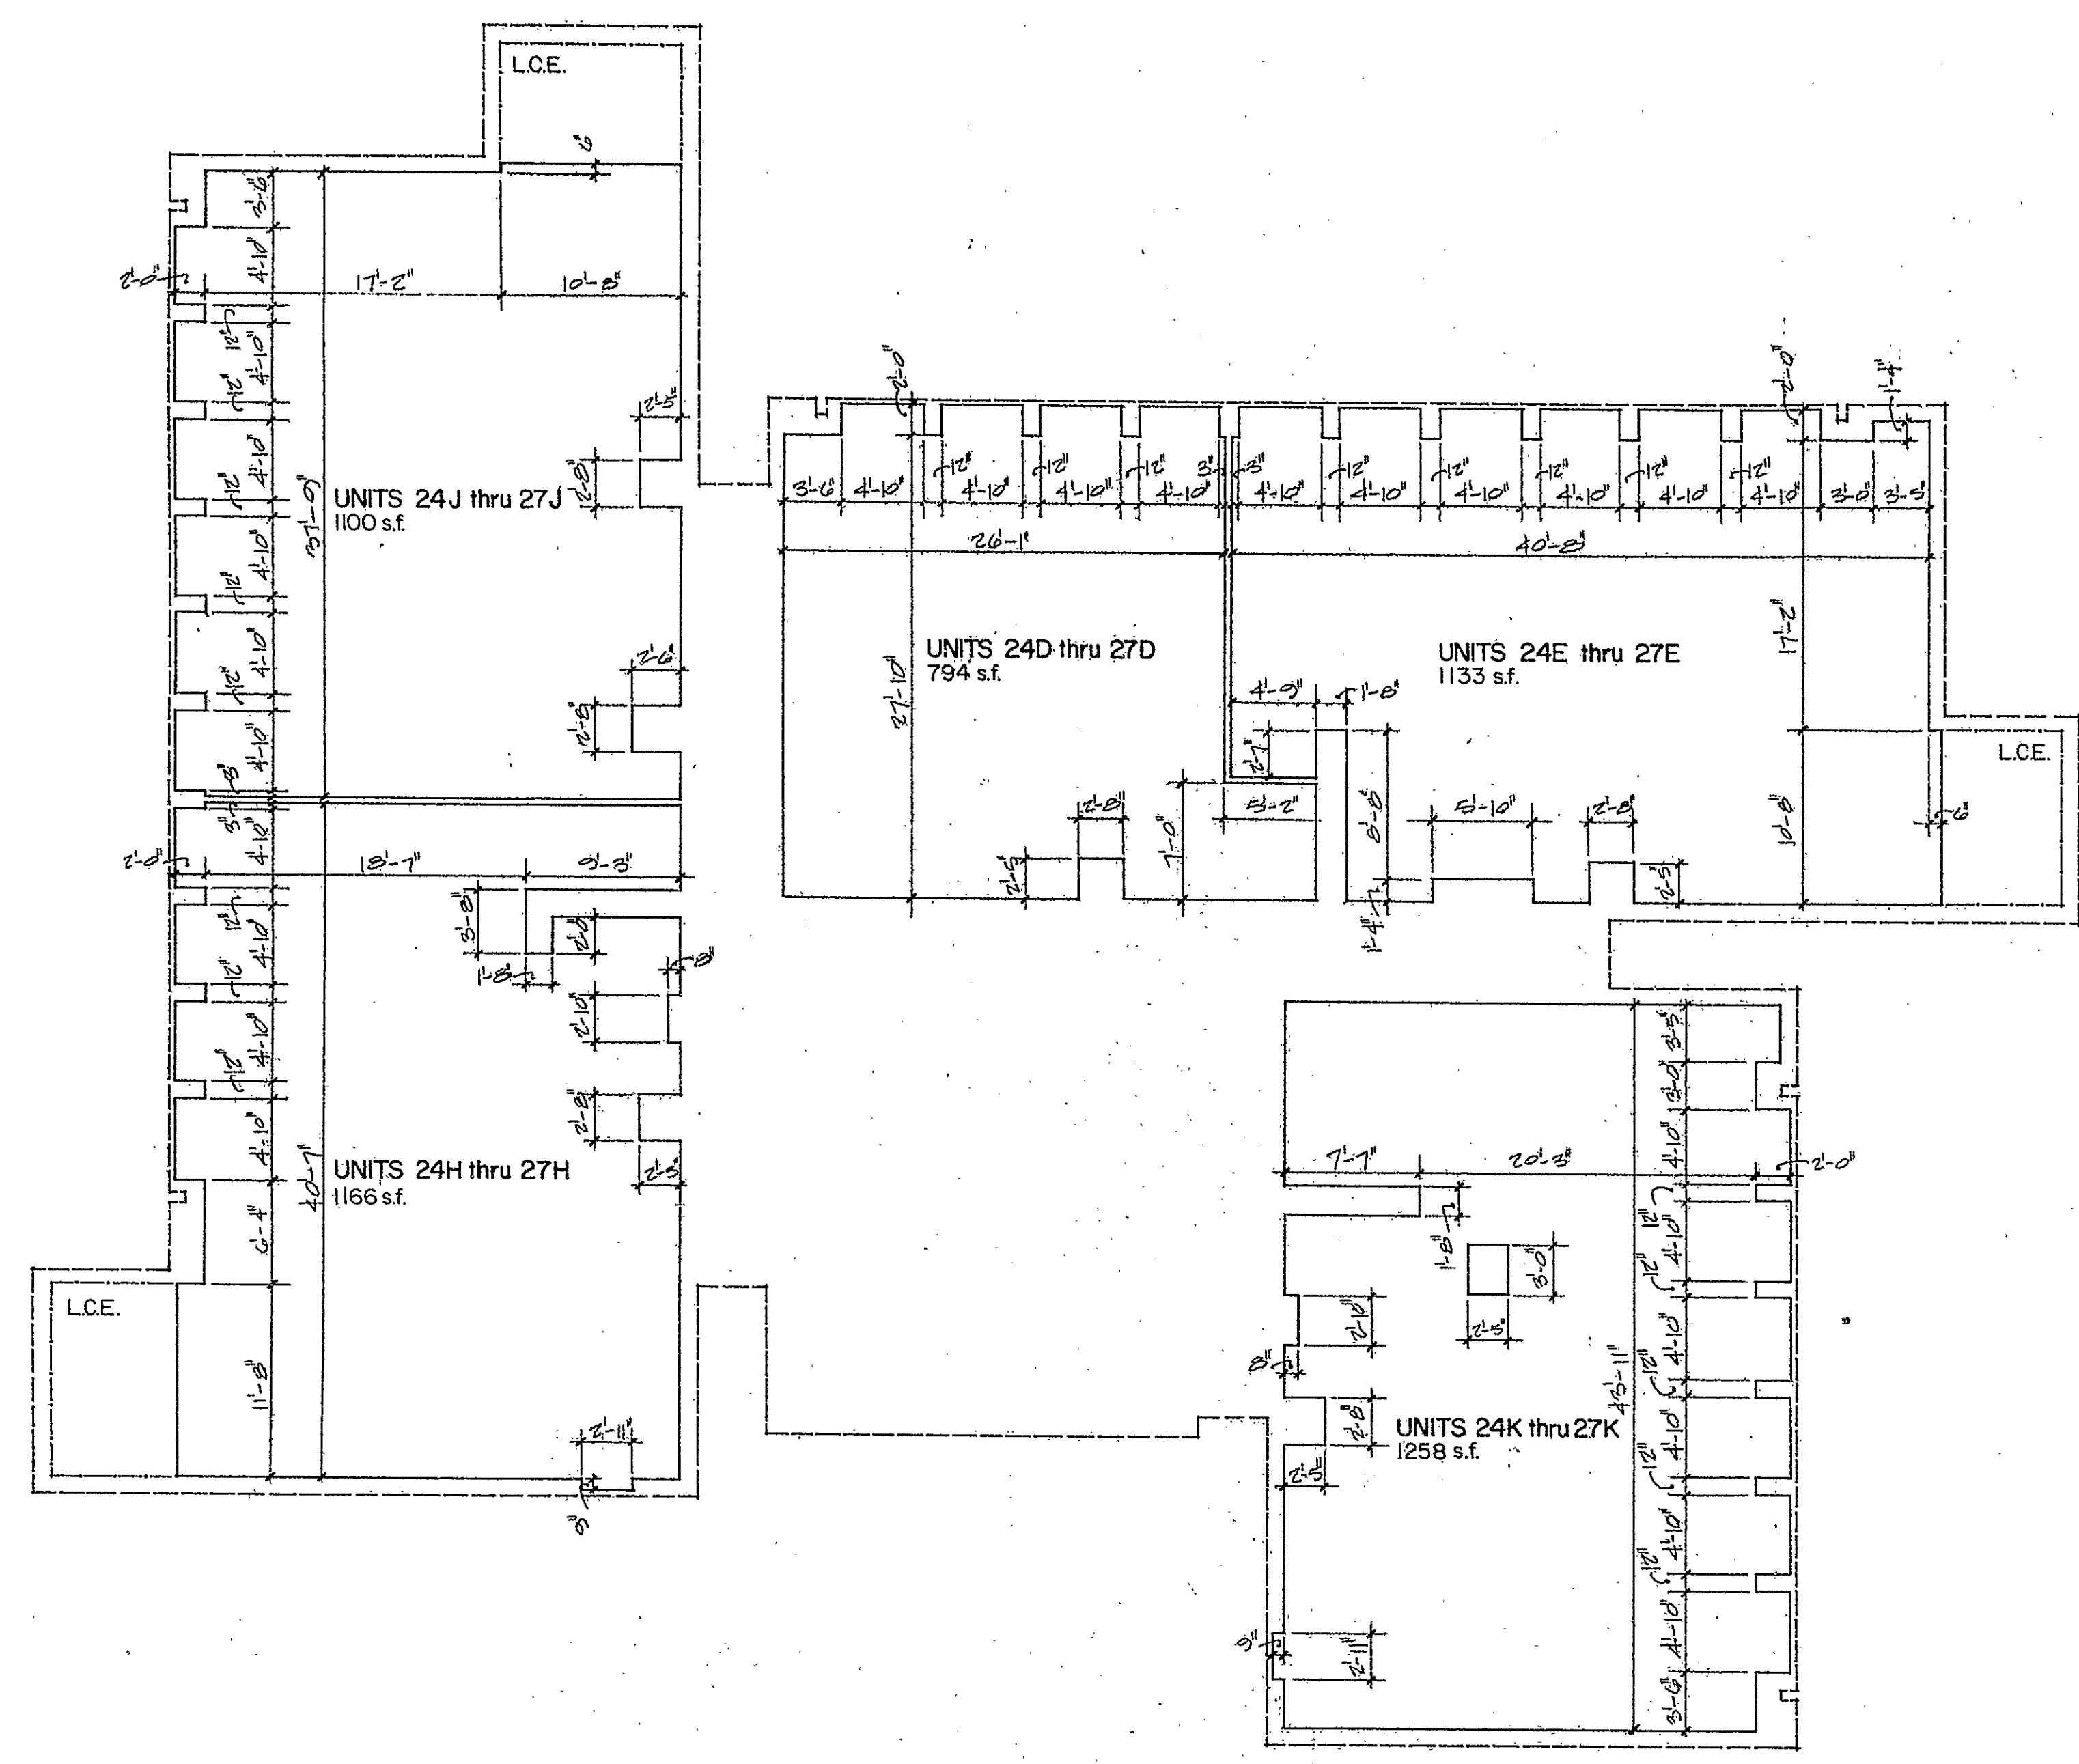

UPPER & LOWER UNIT BOUNDARIES

ALL UNITS ON FLOOR NUMBER	*UPPER UNIT BOUNDARY	*LOWER UNIT BOUNDARY
24	266'-11"	258'-10"
25	276'-1"	268'-0"
26	285'-3"	277'-2"
27	297'-5"	286'-4"

* UPPER AND LOWER UNIT BOUNDARIES ARE MEASURED FROM BASE POINT SHOWN ON THE SURVEY REFERRED TO IN SCHEDULE B OF THE DECLARATION.

LEGEND

---	UNIT BOUNDARY
---	LIMITED COMMON ELEMENT BOUNDARY
---	EXTERIOR BUILDING PERIMETER

ABBREVIATIONS

L.C.E.	LIMITED COMMON ELEMENT
S.F.	SQUARE FEET

CERTIFICATION

CERTIFIED TO BE AN ACCURATE COPY OF PORTIONS OF THE PLANS ON FILE WITH THE DEPARTMENT OF LICENSES AND INSPECTIONS OF THE CITY OF HARTFORD.

Andrew B. Smith 11.9.79
ANDREW B. SMITH, AIA DATE

VERIFICATION

STATE OF CONNECTICUT)
COUNTY OF HARTFORD) ss HARTFORD NOVEMBER 9, 1979

PERSONALLY APPEARED ANDREW B. SMITH, SIGNER OF THE FOREGOING CERTIFICATE AND BEING DULY SWORN, MADE SOLEMN OATH TO THE TRUTH OF THE STATEMENT TO WHICH HIS NAME IS SUBSCRIBED.

[Signature]
COMMISSIONER OF THE SUPERIOR COURT

GRAPHIC SCALE



TYPICAL FLOOR PLAN · 24th - 27th FLOORS (SCHEMATIC)

RECEIVED BY
Robert A. Ballarino
Nov 9 3 38 PM '79
TOWN & CLERK
HARTFORD
VOL. PAGE

BUSHNELL TOWER CONDOMINIUM
1 GOLD STREET
HARTFORD, CONNECTICUT

REVISIONS

CONSULTANTS

DATE

SCALE

PROJECT NUMBER

DRAWN BY

3.

DEW

DEW ARCHITECTS
BUSHNELL PLAZA ONE GOLD ST.
HARTFORD, CONNECTICUT 06103

Condo Floor Plan 4-5

