

RECEIVED BY
Robert J. Sullivan
 Nov 9 3 37 PM '79
 TOWN CLERK
 HARTFORD
 VOL. _____ PAGE _____

BUSHNELL TOWER CONDOMINIUM
 1 GOLD STREET
 HARTFORD, CONNECTICUT

REVISIONS


CONSULTANTS

DATE
 SCALE
 PROJECT NUMBER
 DRAWN BY

6.

DEW
 DEW ARCHITECTS
 BUSHNELL PLAZA ONE GOLD ST.
 HARTFORD, CONNECTICUT 06103

PENTHOUSE/ROOF PLAN (SCHEMATIC)

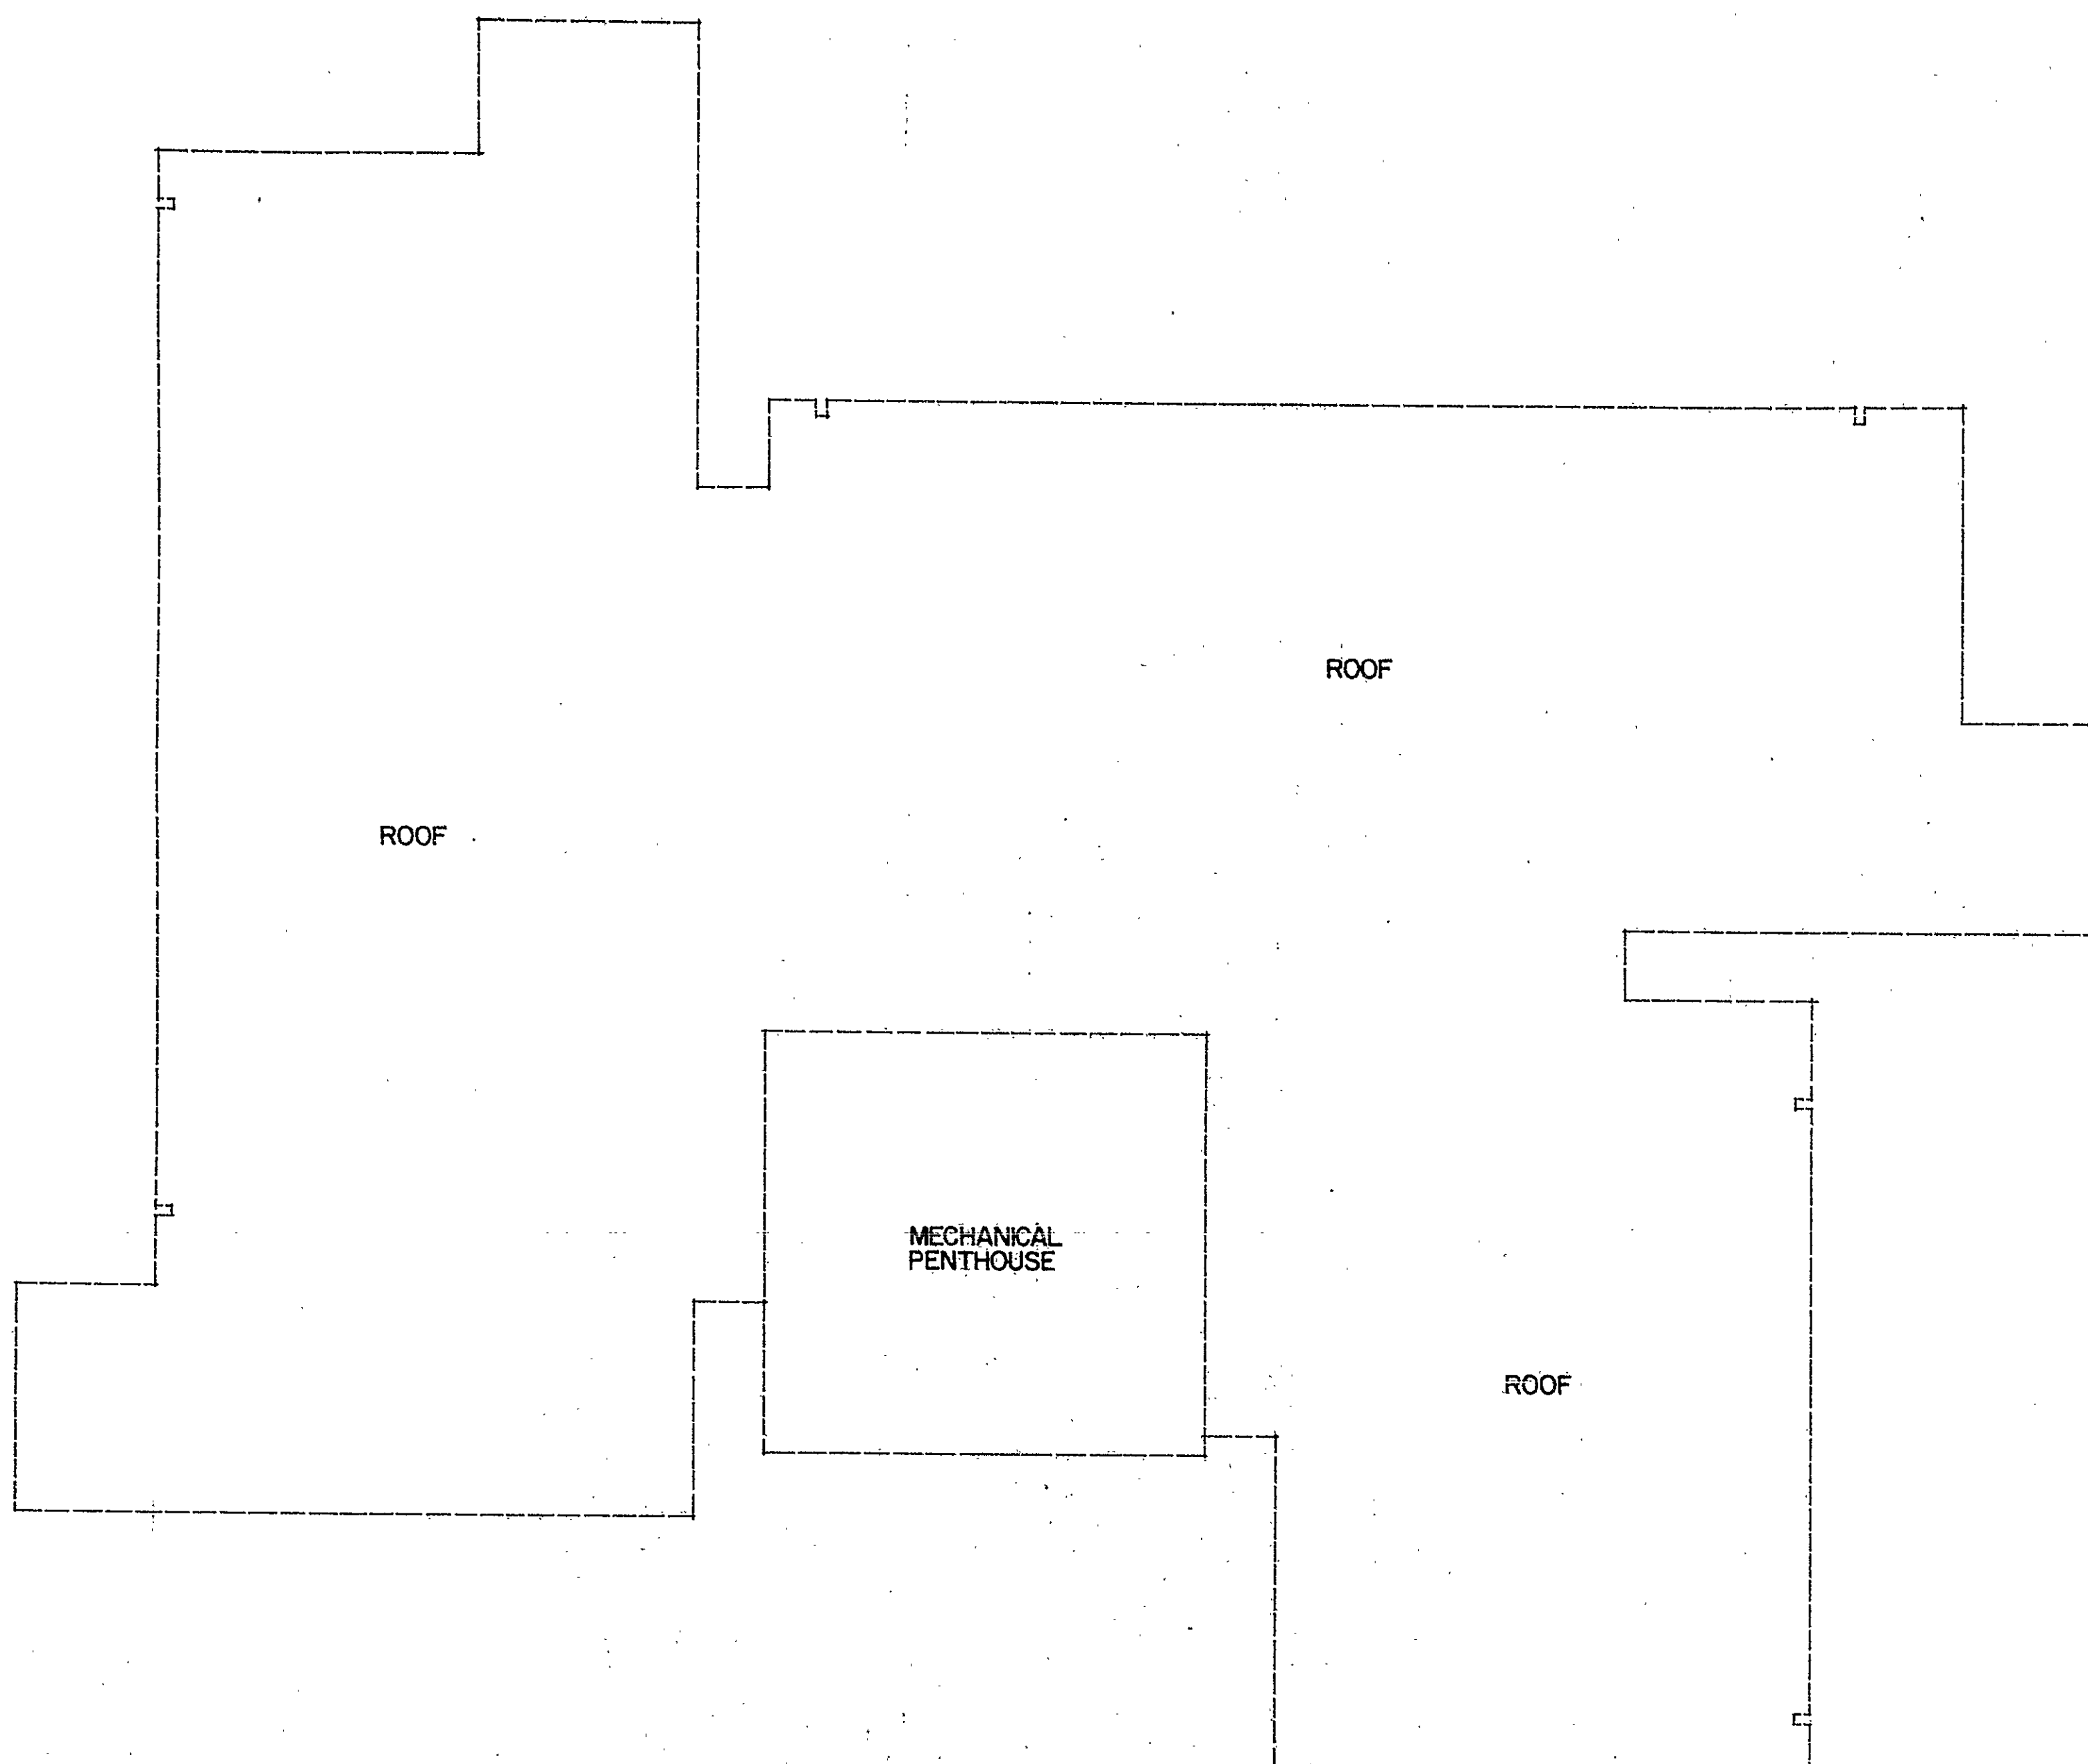

LEGEND

UNIT BOUNDARY
 LIMITED COMMON ELEMENT BOUNDARY
 EXTERIOR BUILDING PERIMETER

ABBREVIATIONS

LCE LIMITED COMMON ELEMENT
 S.F. SQUARE FEET

CERTIFICATION

CERTIFIED TO BE AN ACCURATE COPY OF PORTIONS OF THE
 PLANS ON FILE WITH THE DEPARTMENT OF LICENSES AND
 INSPECTIONS OF THE CITY OF HARTFORD.

Andrew B. Smith 11-9-79
 ANDREW B. SMITH, AIA DATE

VERIFICATION

STATE OF CONNECTICUT) ss HARTFORD NOVEMBER 9, 1979
 COUNTY OF HARTFORD)

PERSONALLY APPEARED ANDREW B. SMITH, SIGNER OF THE
 FOREGOING CERTIFICATE AND BEING DULY SWORN, MADE
 SOLEMN OATH TO THE TRUTH OF THE STATEMENT TO WHICH
 HIS NAME IS SUBSCRIBED.

[Signature]
 COMMISSIONER OF THE SUPERIOR COURT

GRAPHIC SCALE

0' 5' 10' 15' 20' 25' 30' 35' 40'

DATE FILED: 11-9-79
 5