
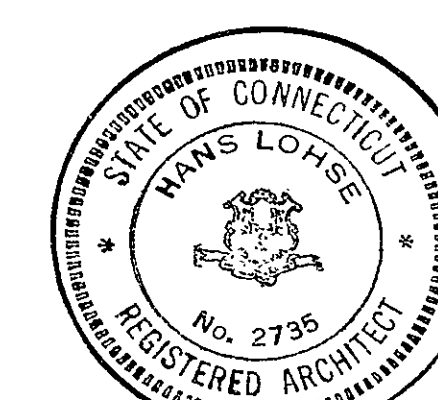


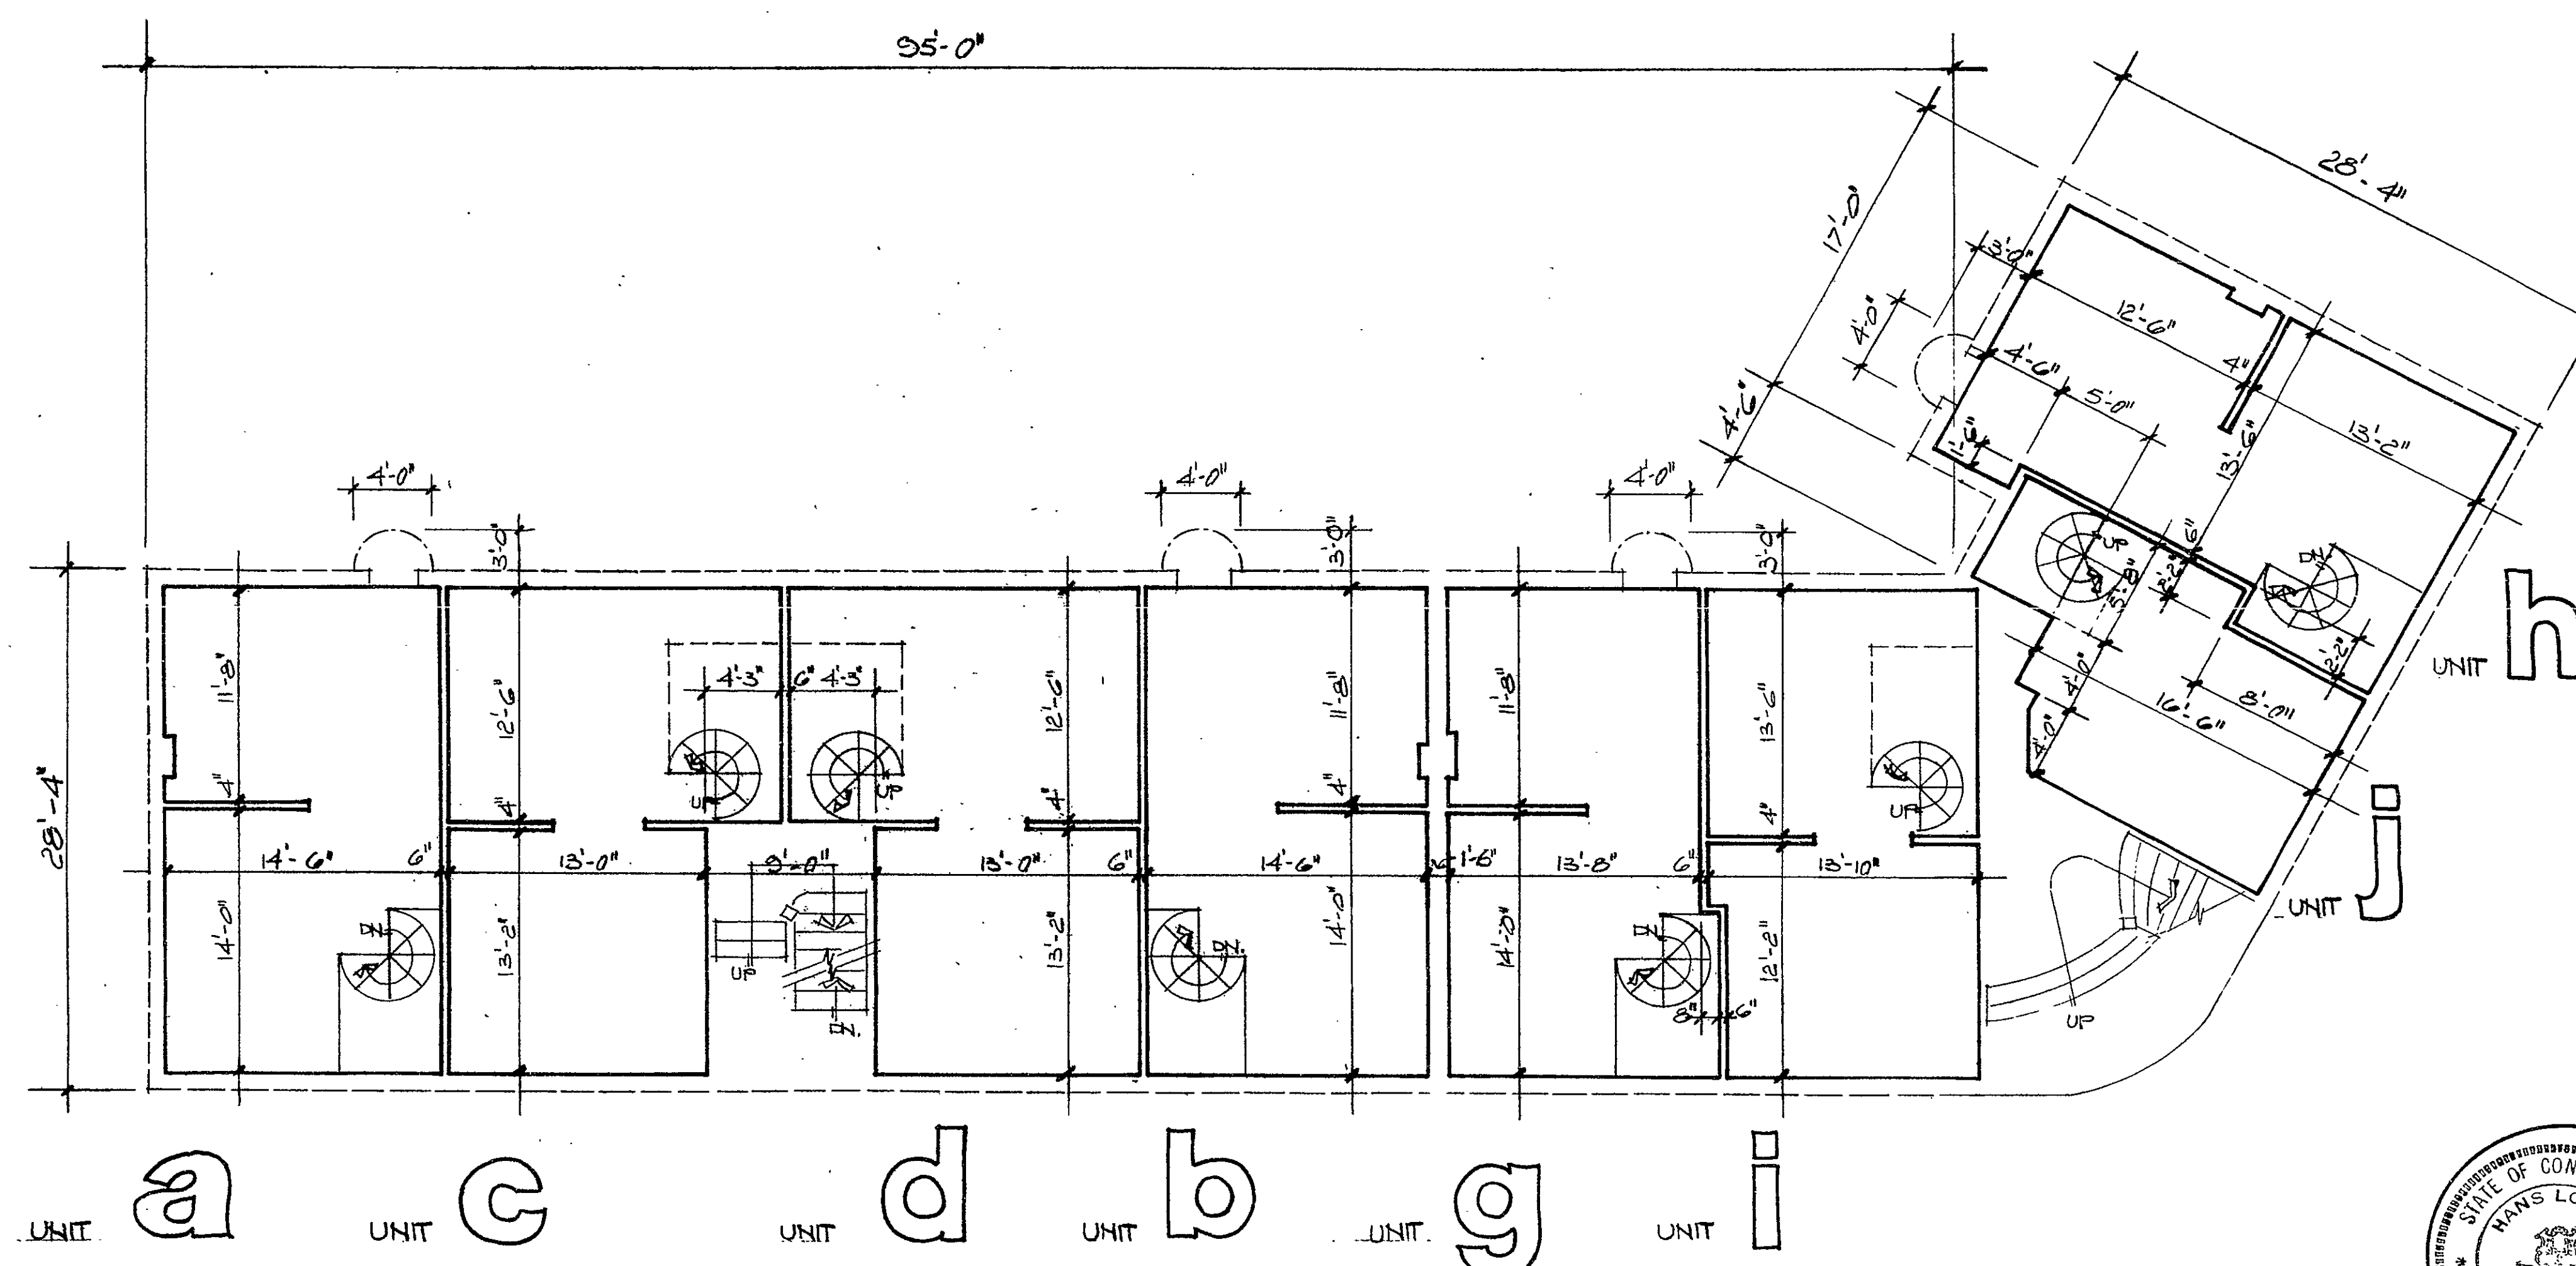

SHEET 2 OF 4

SCALE 1/8" = 1'-0"

5 4 3 2 1 0 5 10

LEGEND : ——— UNIT BOUNDARY
 - - - - - COMMON ELEMENT IMPROVEMENT BOUNDARY
 LIMITED COMMON ELEMENT BOUNDARY

No. 2 FRASER PLACE CONDOMINIUMS

upper level ground fl.

Certified to be an accurate copy of portions of the plans on file with the City of Hartford, Connecticut Department of Licenses and Inspections.

Hans Lohse - Architect
 Dated NOV. 13, 1979

VERIFICATION Nov. 13, 1979
 State of Conn.) ss: Hartford
 County of Hartford)
 Personally appeared Hans Lohse, duly sworn, who made oath of the truth of the statement to which his signature appears.

Commissioner of the Superior Court

Copy to Floor Plan #7

