



RECEIVED BY
Robert A. Sullivan
NOV 19 2 09 PM '79
TOWN OF HARTFORD
PAGE 1 OF 1
4/8/80

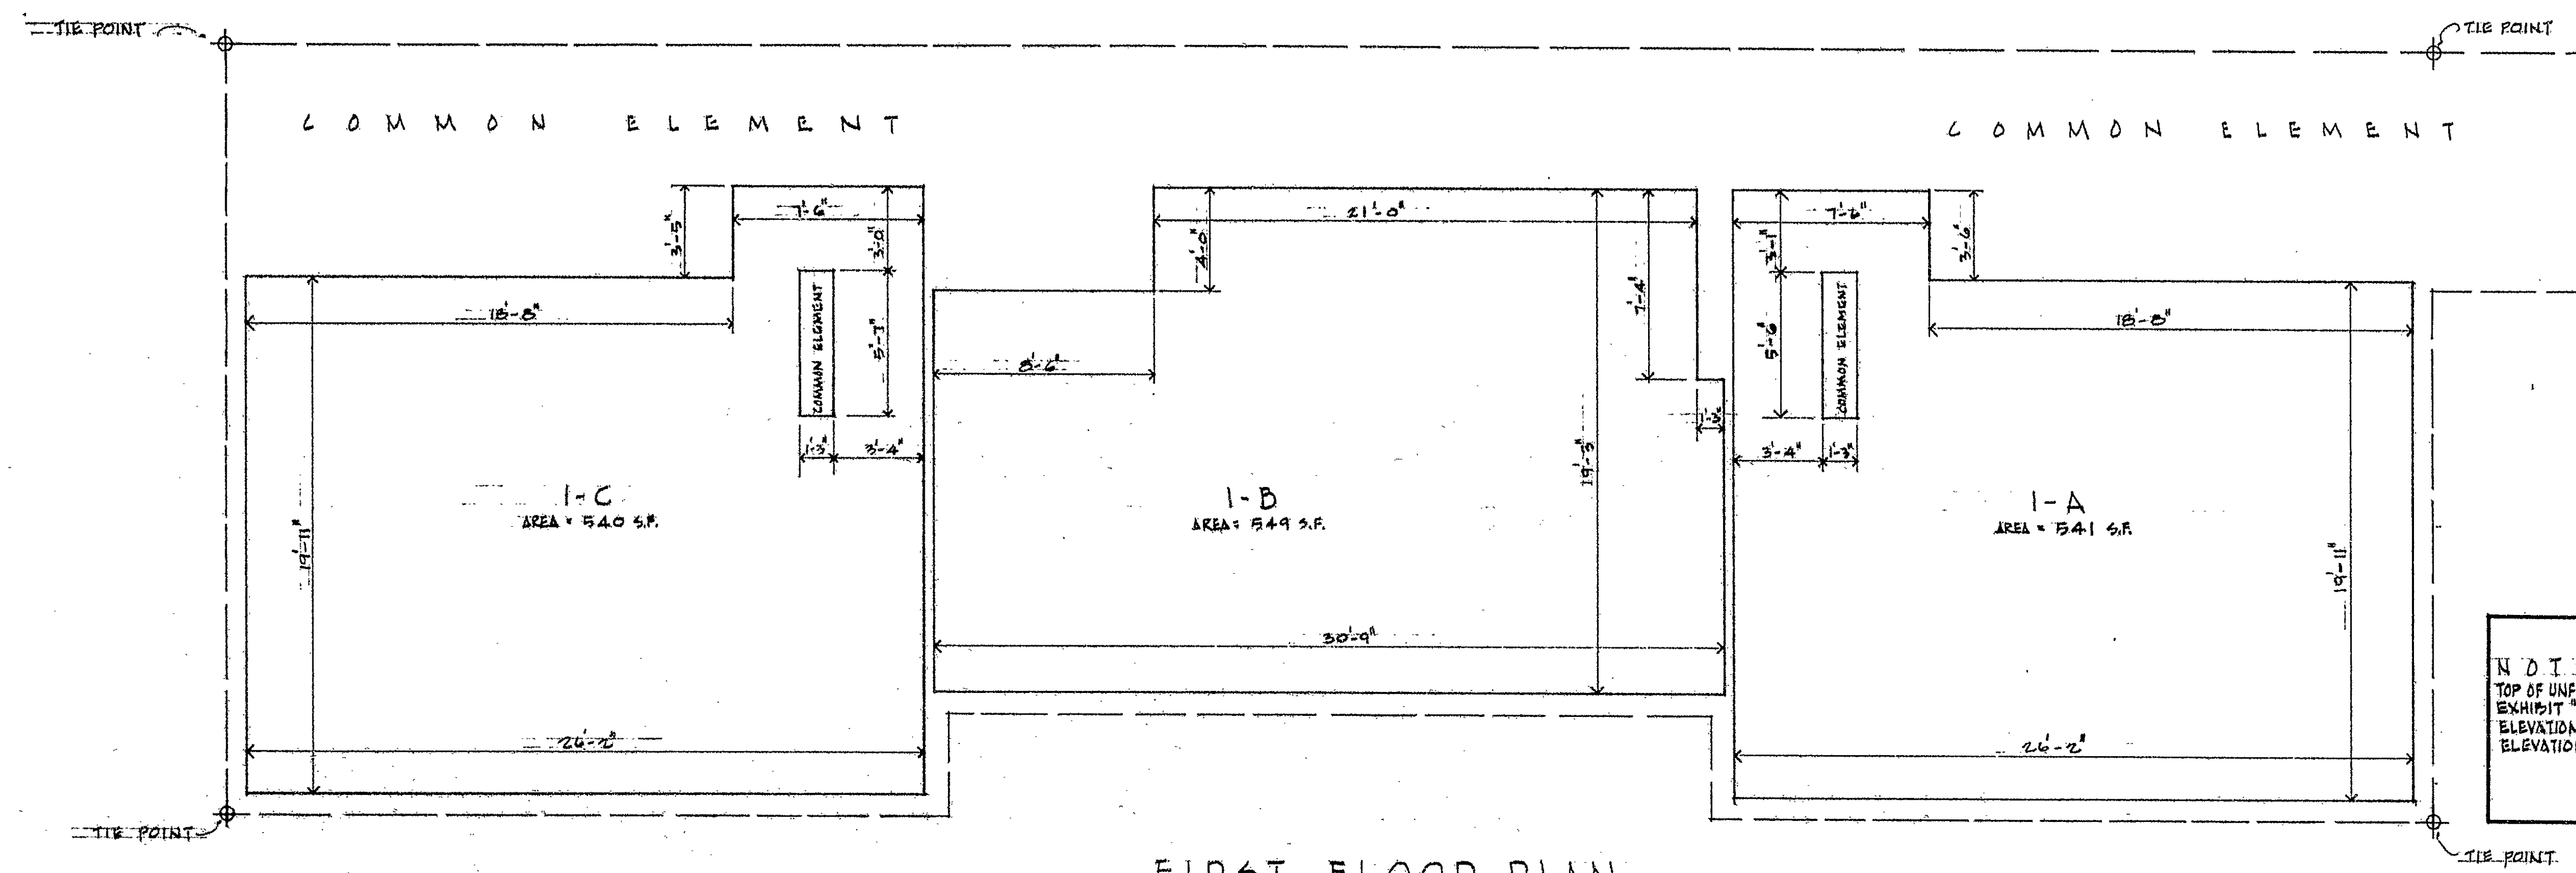

NOTES:
TOP OF UNFINISHED SURFACE OF FIRST FLOOR IS SHOWN ON PLAN REFERRED TO IN EXHIBIT "A" TO THE DECLARATION. UNFINISHED FIRST FLOOR CEILING SURFACE ELEVATION IS 8.0 FEET ABOVE UNFINISHED SURFACE OF FIRST FLOOR ELEVATION.

FIRST FLOOR PLAN

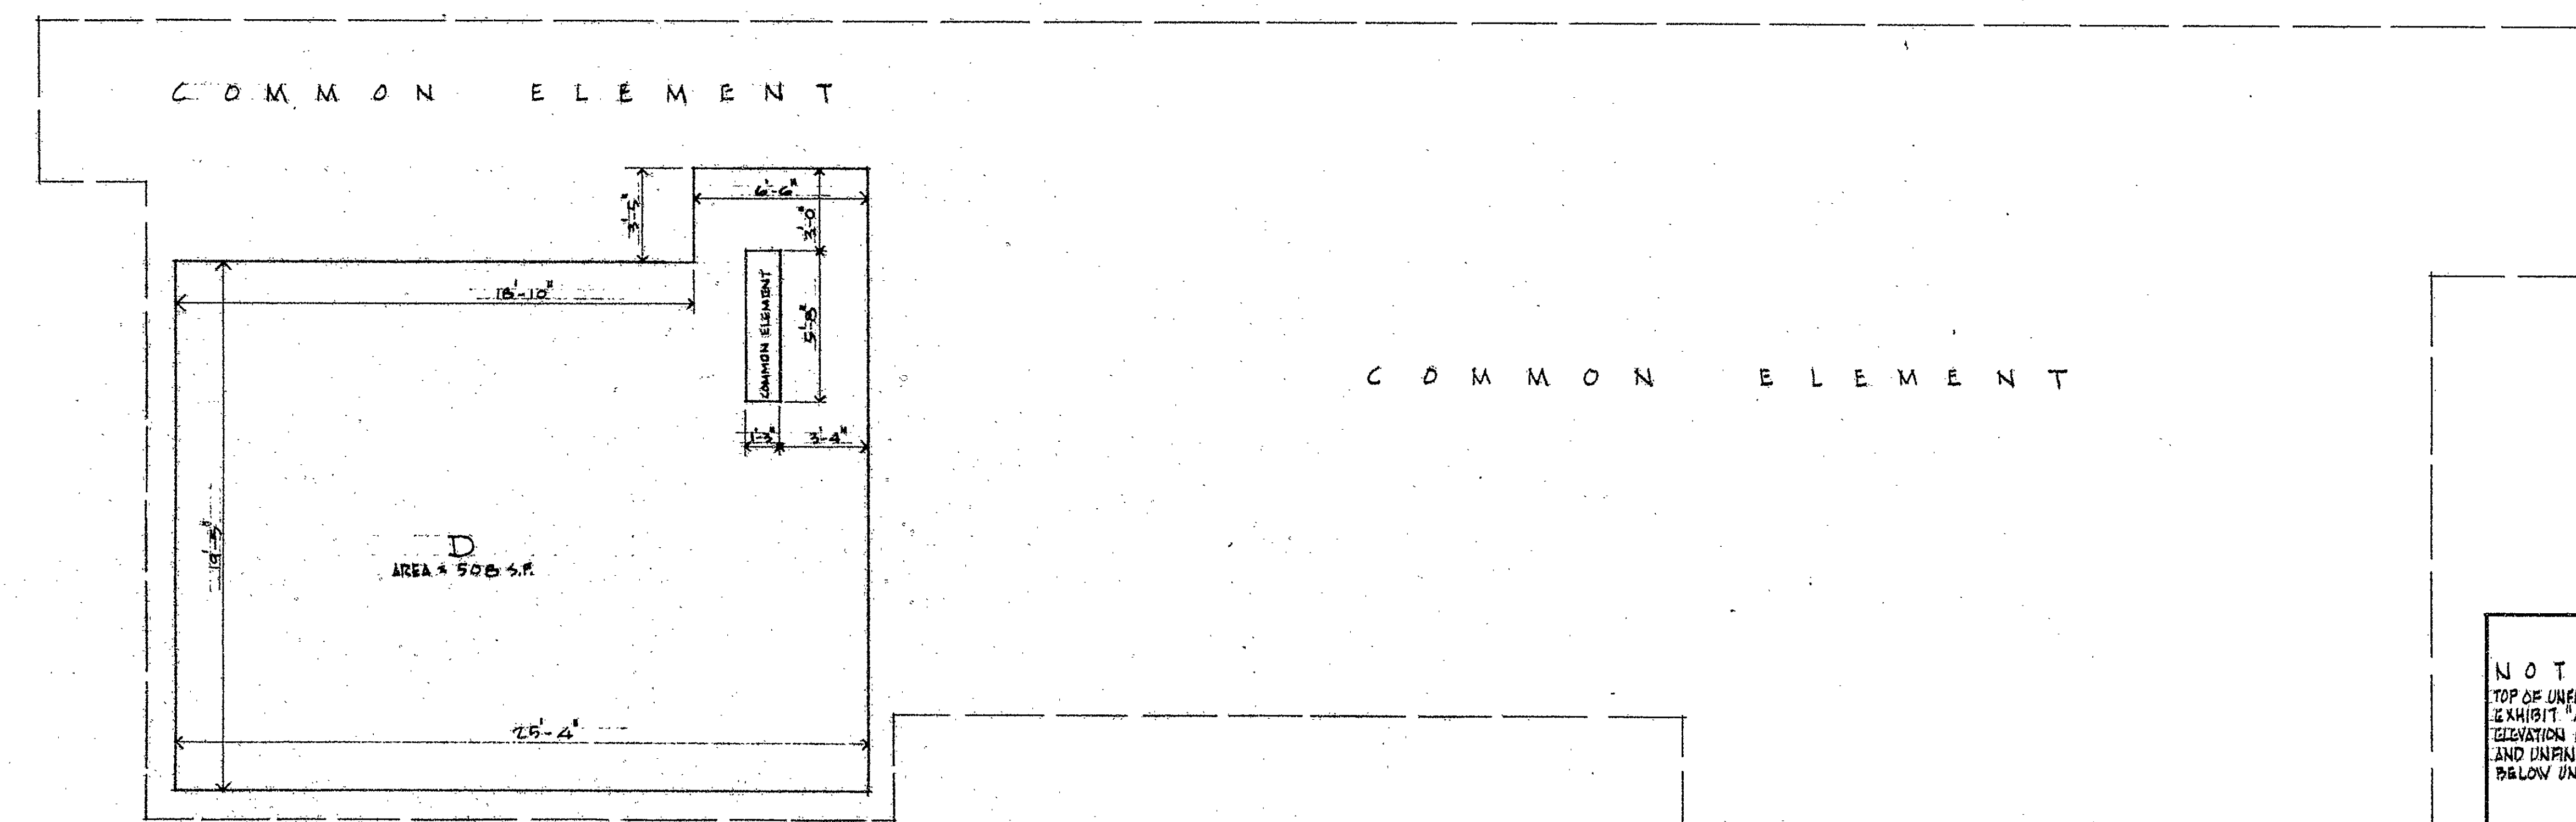

NOTES:
TOP OF UNFINISHED SURFACE OF FIRST FLOOR IS SHOWN ON PLAN REFERRED TO IN EXHIBIT "A" TO THE DECLARATION. UNFINISHED BASEMENT FLOOR SURFACE ELEVATION IS 4.5 FEET BELOW UNFINISHED SURFACE OF FIRST FLOOR ELEVATION. UNFINISHED BASEMENT CEILING SURFACE ELEVATION IS 1.0 FEET BELOW UNFINISHED SURFACE OF FIRST FLOOR ELEVATION.

BASEMENT FLOOR PLAN

THE PURPOSE OF THESE PLANS IS TO SHOW THE APPROXIMATE DIMENSIONS, PLACE, AREA AND LOCATION OF EACH UNIT AND THE RELATIVE LOCATION OF THE COMMON ELEMENTS.
INTERIOR BEARING WALLS AND BEARING PARTITIONS ARE COMMON ELEMENTS ALTHOUGH NOT SHOWN HEREON. SEE ARTICLE II OF DECLARATION OF CONDOMINIUM BY ZION-WHITNEY, INC.

LEGEND: UNIT BOUNDARY COMMON ELEMENT BOUNDARY	BUILDING PLANS (SCHEMATIC) ZION PLACE - A CONDOMINIUM	STATE OF CONNECTICUT COUNTY OF HARTFORD PERSONALLY APPEARED GLENDON R. MAYO, SIGNER OF THE FOREGOING CERTIFICATE AND BEING DULY SWORN, MADE SOLEMN OATH TO THE TRUTH OF THE STATEMENT TO WHICH HIS NAME IS SUBSCRIBED. <i>Glendon R. Mayo</i> COMMISSIONER OF THE SUPERIOR COURT	VERIFICATION HARTFORD NOV 12 1979 CERTIFIED TO BE AN ACCURATE COPY OF PORTIONS OF THE PLANS ON FILE WITH THE CITY OF HARTFORD BUILDING OFFICIAL. <i>Glendon R. Mayo</i> GLENDON R. MAYO, P.C.	ZION PLACE - A CONDOMINIUM 515 ZION ST. HARTFORD, CONNECTICUT	GLENDON R. MAYO, P.C. ONE VAN DYKE AVENUE HARTFORD, CONNECTICUT VERIFY ALL DIMENSIONS AT SITE. DO NOT SCALE DRAWINGS. PROJECT NO. 679-193 DATE NOV 12, 1979 DRAWING NO. 1

Condo Floor Plan # 10

