


RECEIVED BY  
J. J. J. J. J.  
1 12 2 28 PM '15  
428929

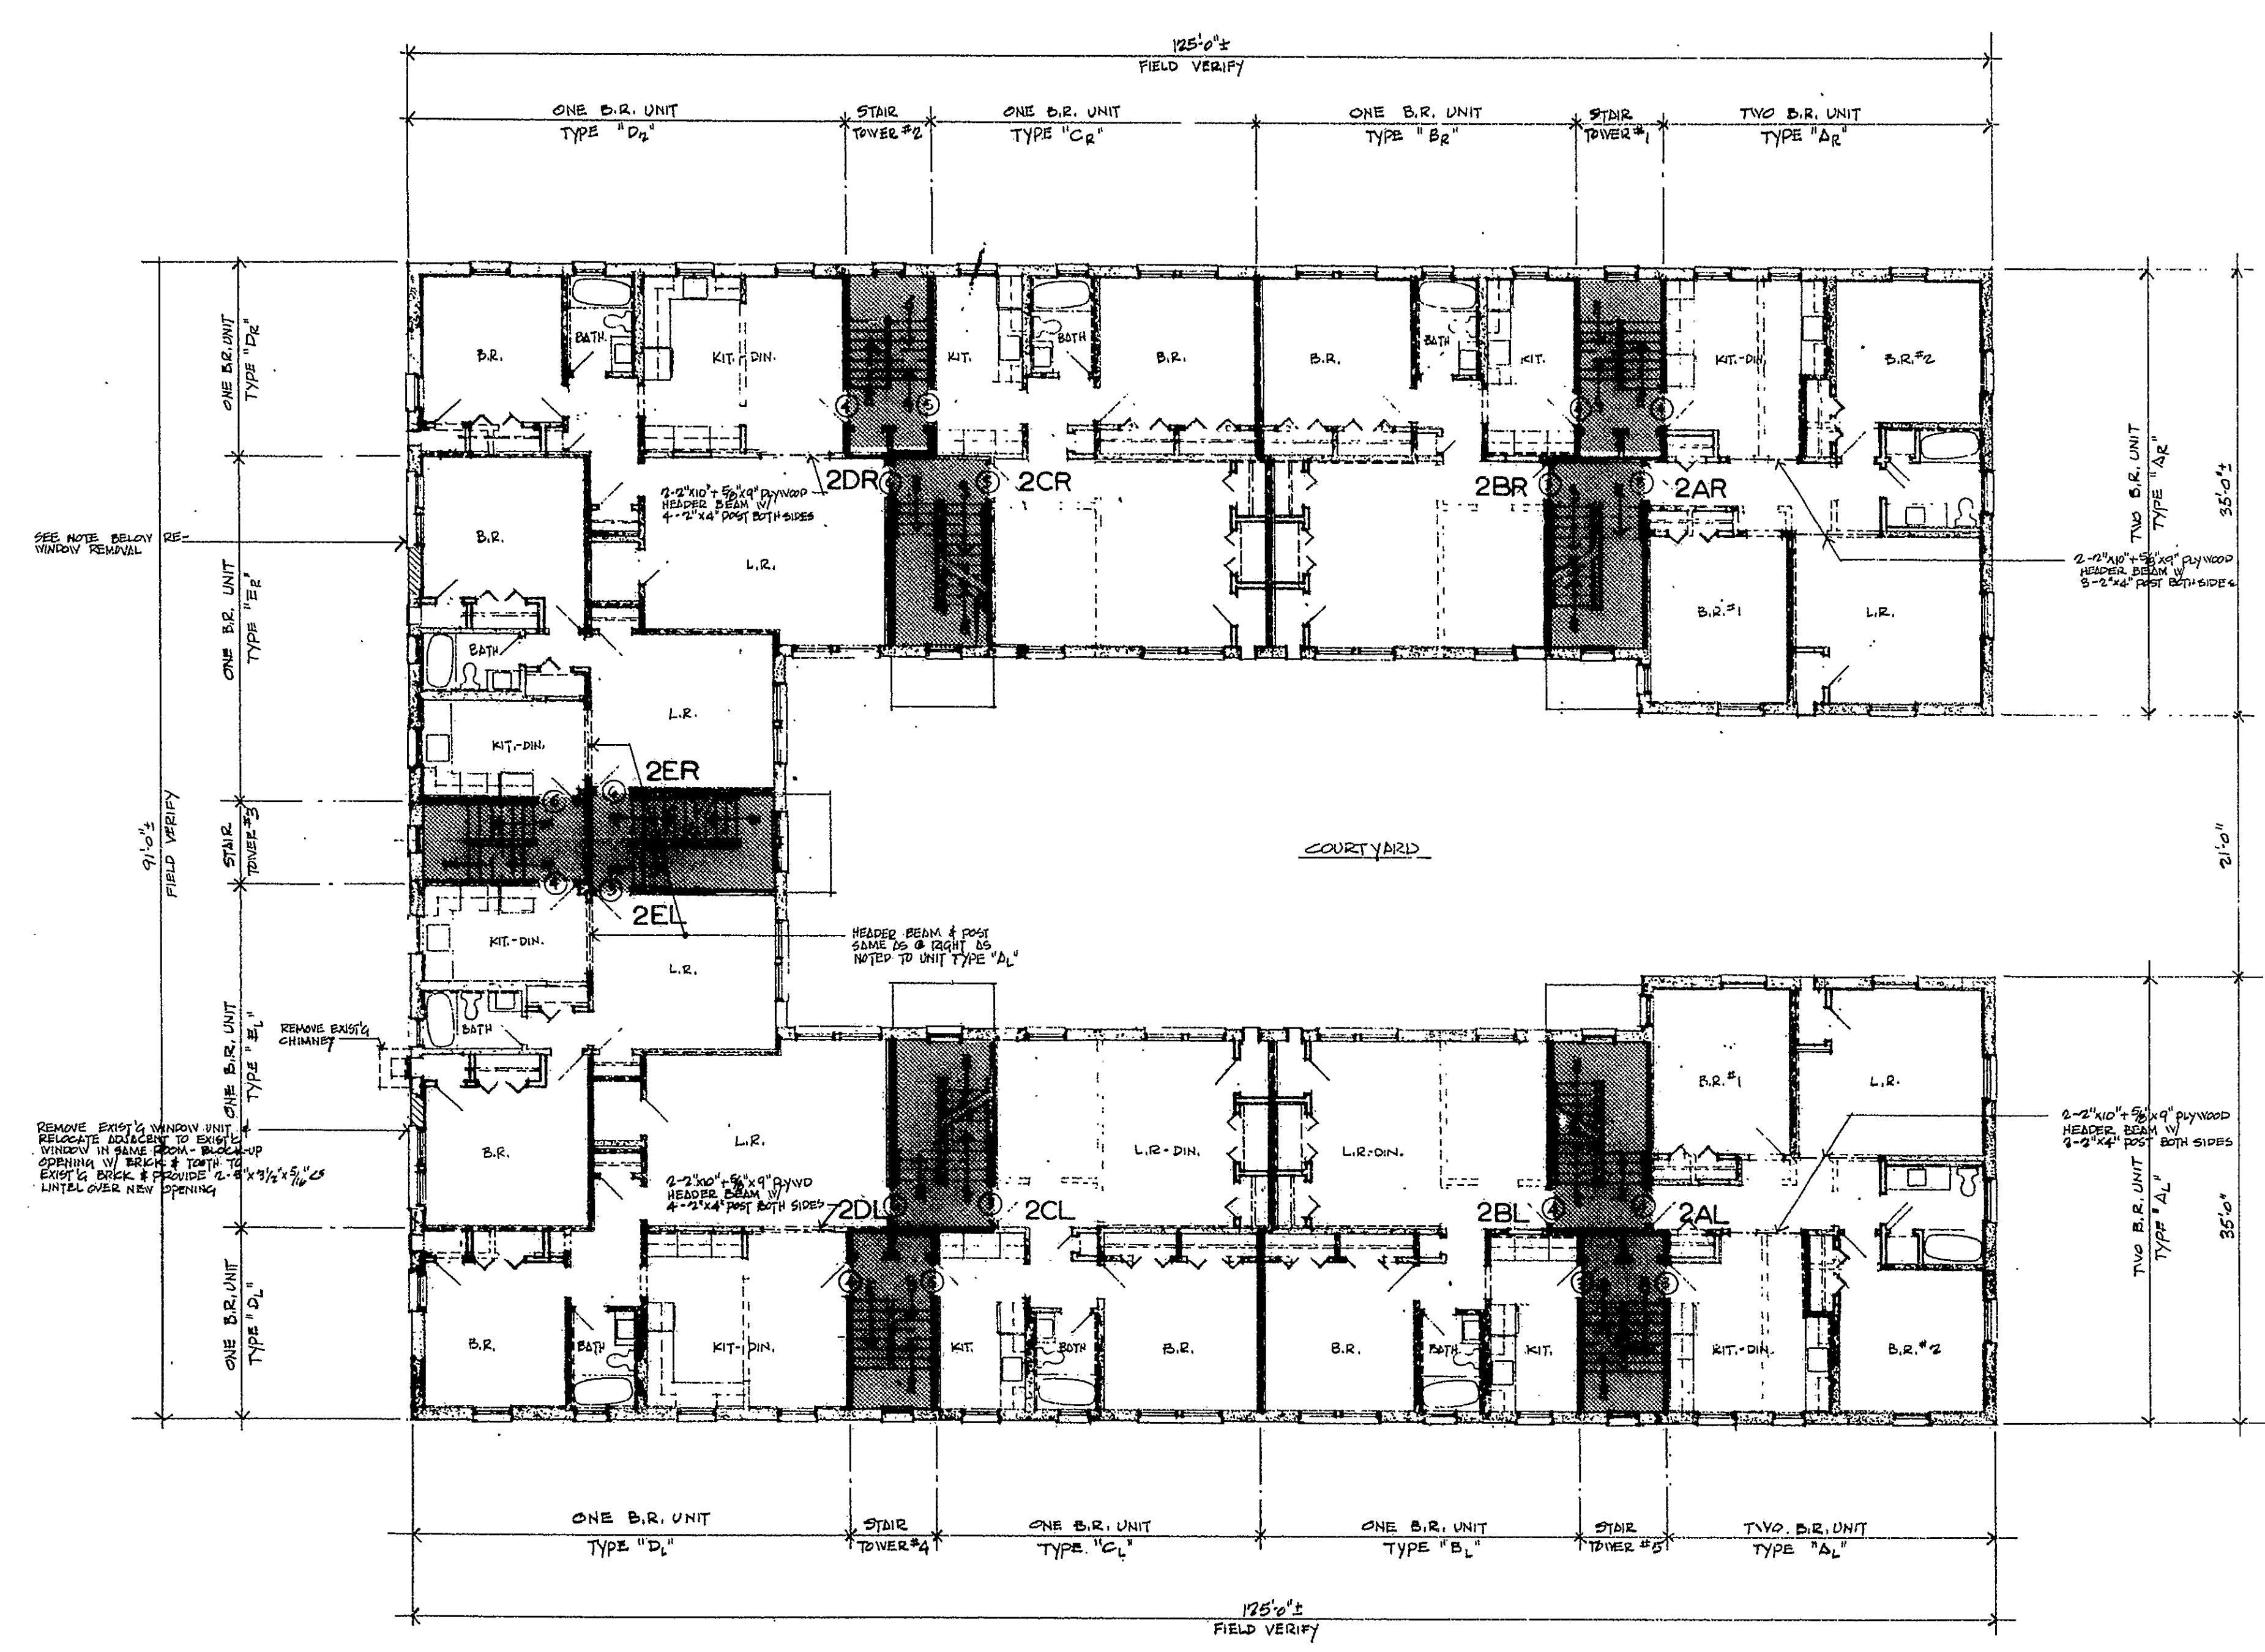


SCALE 1/8" = 1'-0"  
SECOND FLOOR PLAN 1/8" = 1'-0"

- LEGEND**
- EXISTING WALLS TO REMAIN
  - EXISTING WALLS TO BE REMOVED
  - EXISTING WALLS TO RECEIVE NEW SURFACE (SECTION 'A')
  - NEW WALLS
  - EXISTING WALLS TO RECEIVE NEW SURFACE (SECTION 'B')
  - EXISTING WALLS TO RECEIVE NEW SURFACE (SECTION 'C')
  - EXISTING WALLS TO RECEIVE NEW SURFACE (SECTION 'D')
  - EXISTING WALL SURFACES TO BE REMOVED AND SIDE TO ALLOW ACCESS FOR INSTALLATION OF ELECT. WIRING THEN RESURFACE W/ 1/2" GYP. BD. TAPO & PAINTED
- SEE SHEET #1-6 FOR SECTIONS REFERRED TO ABOVE

| UNIT #   | SQ. FT.     |
|---|-------------|
| 2AL   | 760         |
| 2BL   | 736         |
| 2CL   | 743         |
| 2DL   | 849         |
| 2EL   | 571         |
| 2ER   | 571         |
| 2DR   | 849         |
| 2CR   | 743         |
| 2BR   | 736         |
| 2AR   | 940         |
| 7AR   | 201.15, HTR |
| TOP OF WOOD FLOOR (2nd FLOOR) 9'-0" ABOVE 1st FL.                                                          |             |
| CEILING 8'-8" ABOVE WOOD FLOOR.                                                                            |             |
| INDICATES FRONT 7'-8"x10'-0" & REAR (7'-0"x15'-0") STAIR TOWERS #1 THRU #5 & DESIGNATED AS COMMON ELEMENTS |             |

**THE WILLARD HOUSE**  
A CONDOMINIUM  
WILLARD STREET HARTFORD, CONNECTICUT

philip j. dicorcia  
architects  
95 miles street hartford ct.

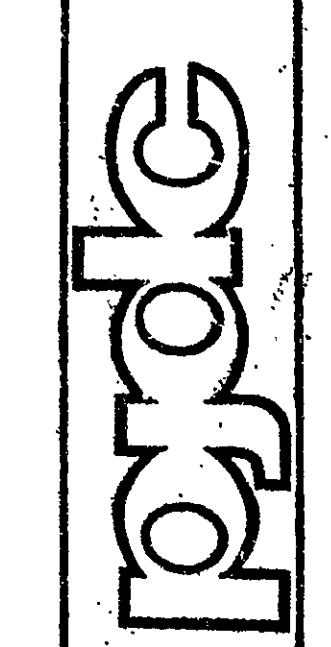

| DATE    | REVISIONS |
|---------|-----------|
| 1-2-15  | PRELIM    |
| 1-12-15 | 1         |
| 1-12-15 | 2         |
| 1-12-15 | 3         |
| 1-12-15 | 4         |
| 1-12-15 | 5         |
| 1-12-15 | 6         |
| 1-12-15 | 7         |
| 1-12-15 | 8         |
| 1-12-15 | 9         |
| 1-12-15 | 10        |
| 1-12-15 | 11        |
| 1-12-15 | 100       |

A-3

Condo Floor Plan 11

