


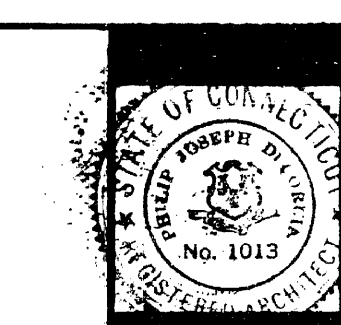


RECEIVED BY
 3/27/14
 Nov 17 2 28 PM '13
 428929

DATE	REVISIONS
9-20-11	PRELIM


THE WILLARD HOUSE
 A CONDOMINIUM
 WILLARD STREET HARTFORD, CONNECTICUT

philip j dicoria a.l.a.
 architects planners
 95 miles street hartford ct.

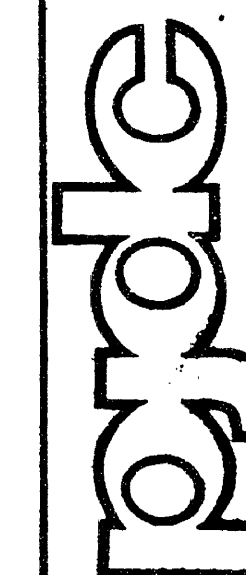

SCALE	DATE	DESIGNED
1/8"=1'-0"	OCT. 15, 1914	
1/4"=1'-0"		
1/2"=1'-0"		
3/4"=1'-0"		
1"=1'-0"		

A-4

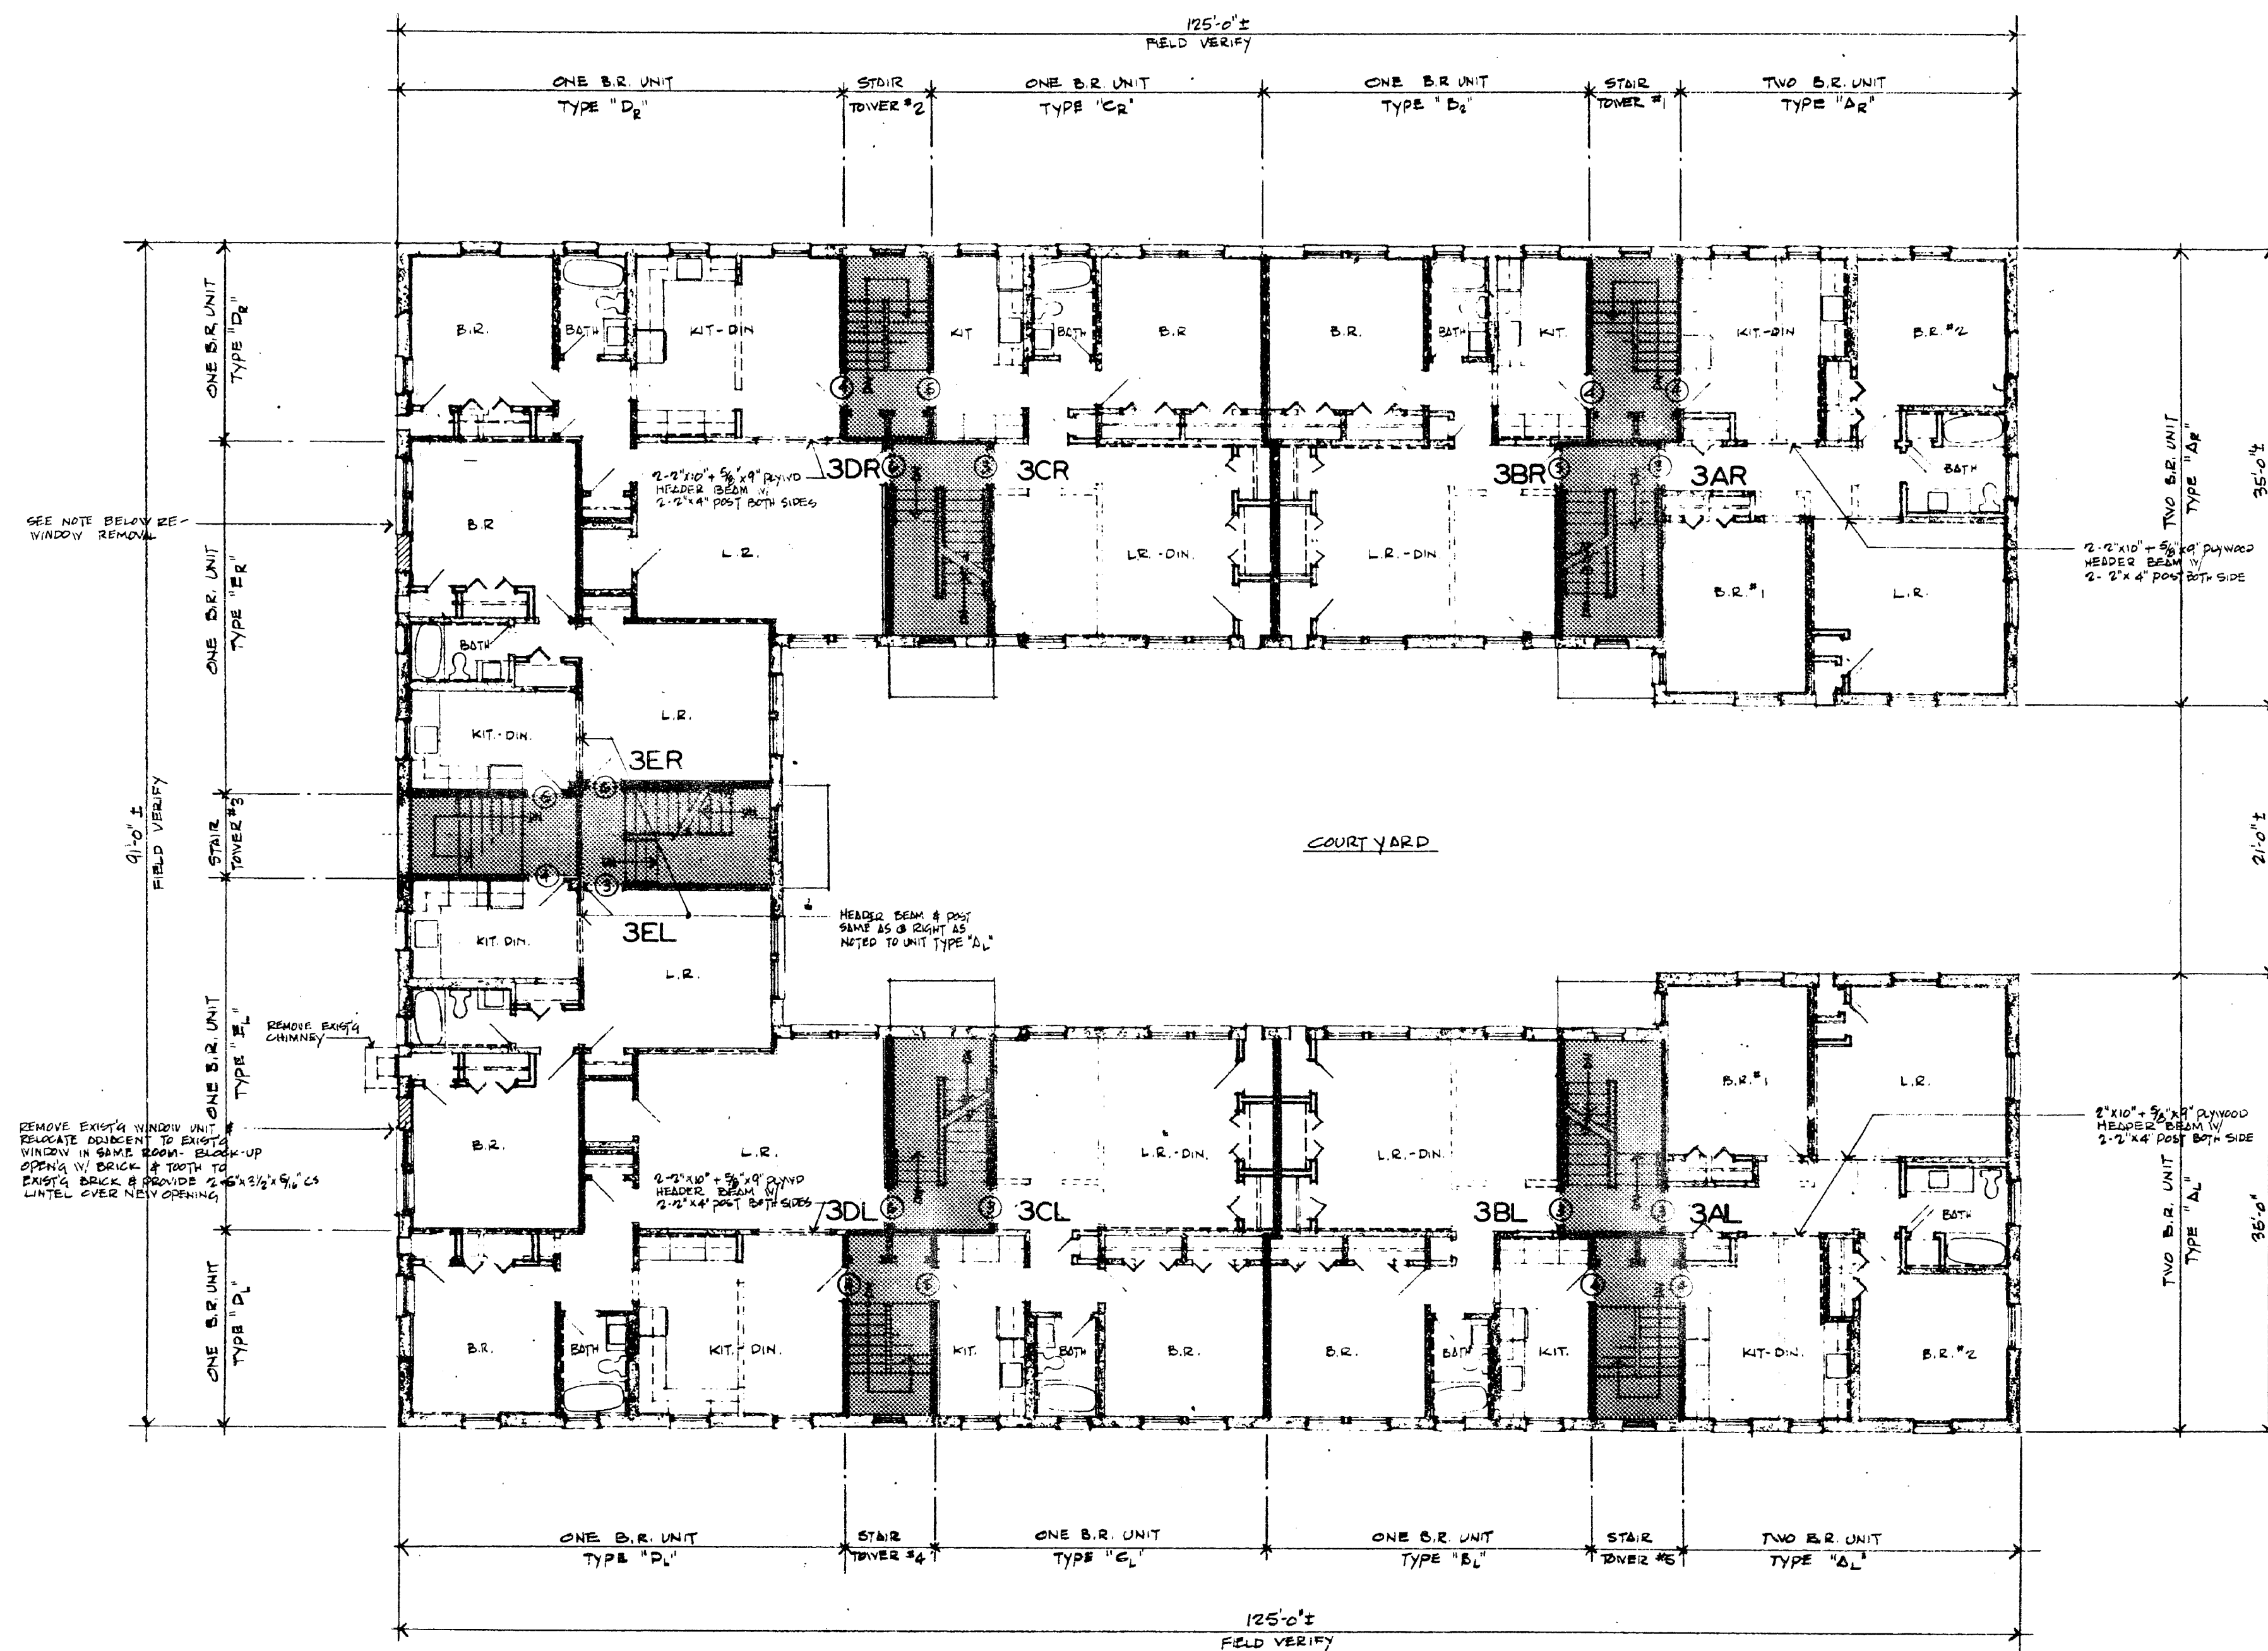

THIRD FLOOR PLAN 1/8"=1'-0" E.C.T.

LEGEND

[Solid line]	EXISTING WALLS TO REMAIN
[Dashed line]	EXISTING WALLS TO BE REMOVED
[Line with dots]	EXISTING WALLS TO RECEIVE NEW SURFACE (SECTION "B")
[Thick solid line]	NEW WALLS
[Line with dots]	EXISTING WALL TO RECEIVE NEW SURFACE (SECTION "B")
[Line with dots]	" " " " " " (SECTION "C")
[Line with dots]	" " " " " " (SECTION "D")
[Line with dots]	" " " " " " (SECTION "E")
[Line with dots]	EXISTING WALL SURFACE TO BE REMOVED ONE SIDE TO ALLOW ACCESS FOR INSTALLATION OF ELECT. RIGGING THEN RESURFACED W/ 1/2" GYP. B.D. TAPE & PAINTED

SEE SHEET "A-4" FOR SECTIONS REFERRED TO ABOVE

UNIT #	SQ. FT.
3AL	940
3BL	736
3CL	743
3DL	849
3EL	571
3ER	571
3DR	849
3CR	743
3BR	736
3AR	940

TOP OF WOOD FLOOR (3rd FLOOR) 9'-6" ABOVE 1st. FL.
 CEILING 8'-5" ABOVE WOOD FLOOR.
 INDICATES FRONT (7'-8" x 16'-0") & REAR (17'-0" x 15'-0") STAIR TOWERS #1 THRU #5 & DESIGNATED AS COMMON ELEMENTS

Condo Floor Plan # 11

