


RECEIVED BY
Robert A. Sullivan
NOV 13 2 28 PM '75
TCH
PAGE 1
4892

[illegible]


THE WILLARD HOUSE
A CONDOMINIUM
WILLARD STREET HARTFORD, CONNECTICUT

philip j dicorcia a.i.a.
architects • planners
95 niles street hartford ct.

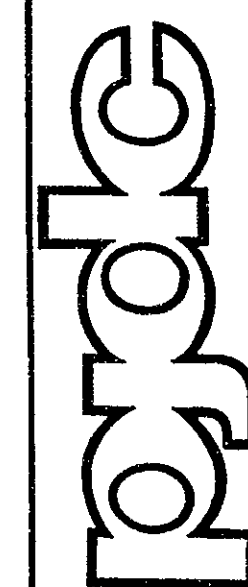

SCALE $1/8" = 1'-0"$	
DRAWN	CHECKED
DATE OCT. 16, 1979	
COMM. NO. 79-370	
FILE NO. C-	
SHEET NO.	

A-5

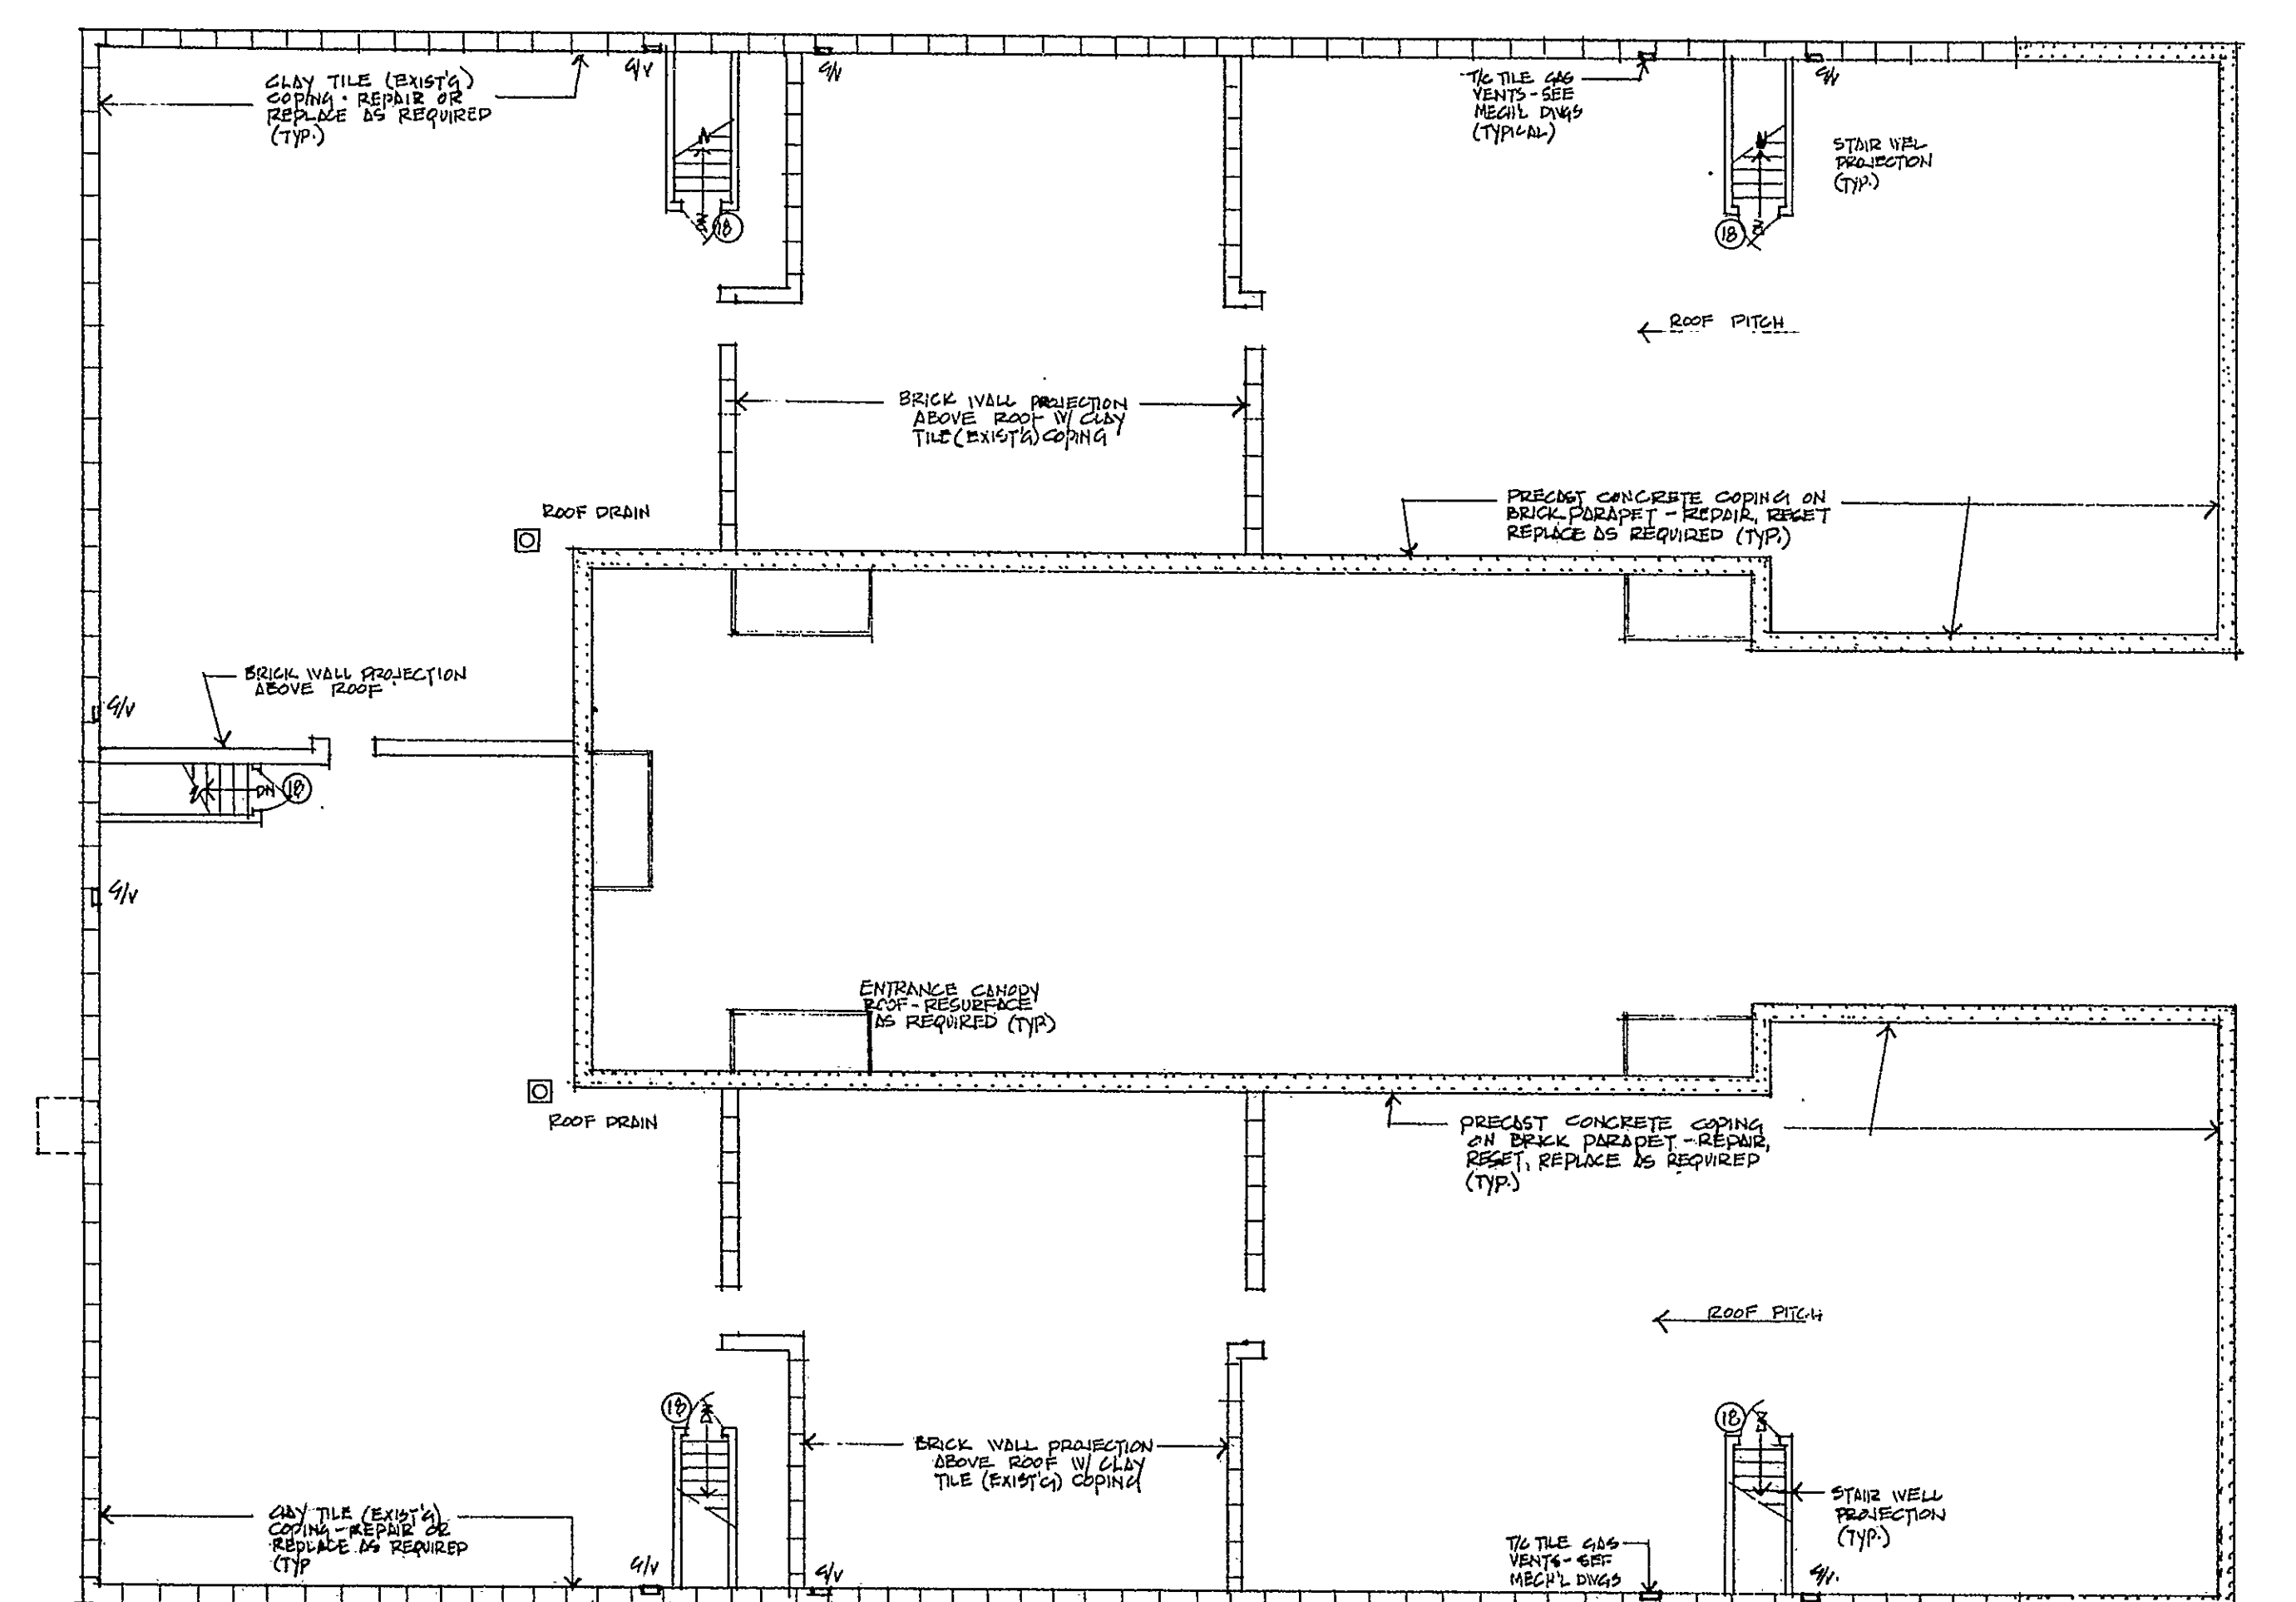

ENTIRE ROOF AREA TO BE RESURFACED
W/ BUILT-UP ROOFING & GRAVEL TOPPING

NOTE: ENTIRE ROOF IS A COMMON ELEMENT

" ROOF PLAN 1/8" = 1'-0" SCL "

Condo Floor Plan # 11

