

10-11-2014
10-11-2014
10-11-2014

GENERAL NOTES AS PER SECTION 115.52
OF THE STATE BASIC BUILDING CODE


1. USE GROUP (L-2) NO CHANGE TO EXISTING
2. TYPE OF CONSTRUCTION (S-B) NO CHANGE TO EXISTING
3. SEE FLOOR PLANS FOR LOCATION OF EXISTING STAIR TOWERS
4. SEE FLOOR PLANS FOR LOCATION OF EXISTING STAIR TOWERS
5. SEE FLOOR PLANS FOR LOCATION OF ALL FIRE WALLS & FIRE RATED CONSTRUCTION ON SHEET
6. SEE MECH. DWGS
7. SEE MECH. DWGS

DATA AS PER SECTION 115.52 OF THE STATE BASIC BLDG CODE:
COMBINED U₂ VALUE @ ROOF = .028
COMBINED U₆ VALUE @ WALLS = .028



DATE	REVISIONS
10-11-2014	1. INITIAL DESIGN
10-11-2014	2. REVISED DESIGN
10-11-2014	3. REVISED DESIGN
THE WILLARD HOUSE
A CONDOMINIUM
WILLARD STREET HARTFORD, CONNECTICUT

philip j dicorcia a.i.a.
architects planners
95 niles street hartford ct

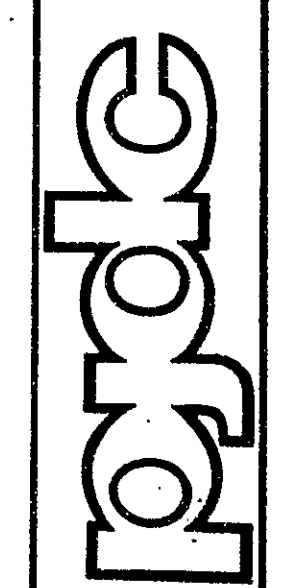

PROJECT	26 HARTFORD
DATE	08/14/2014
SCALE	1/8" = 1'-0"
FILE NO.	C-1
SHEET NO.	SD-1

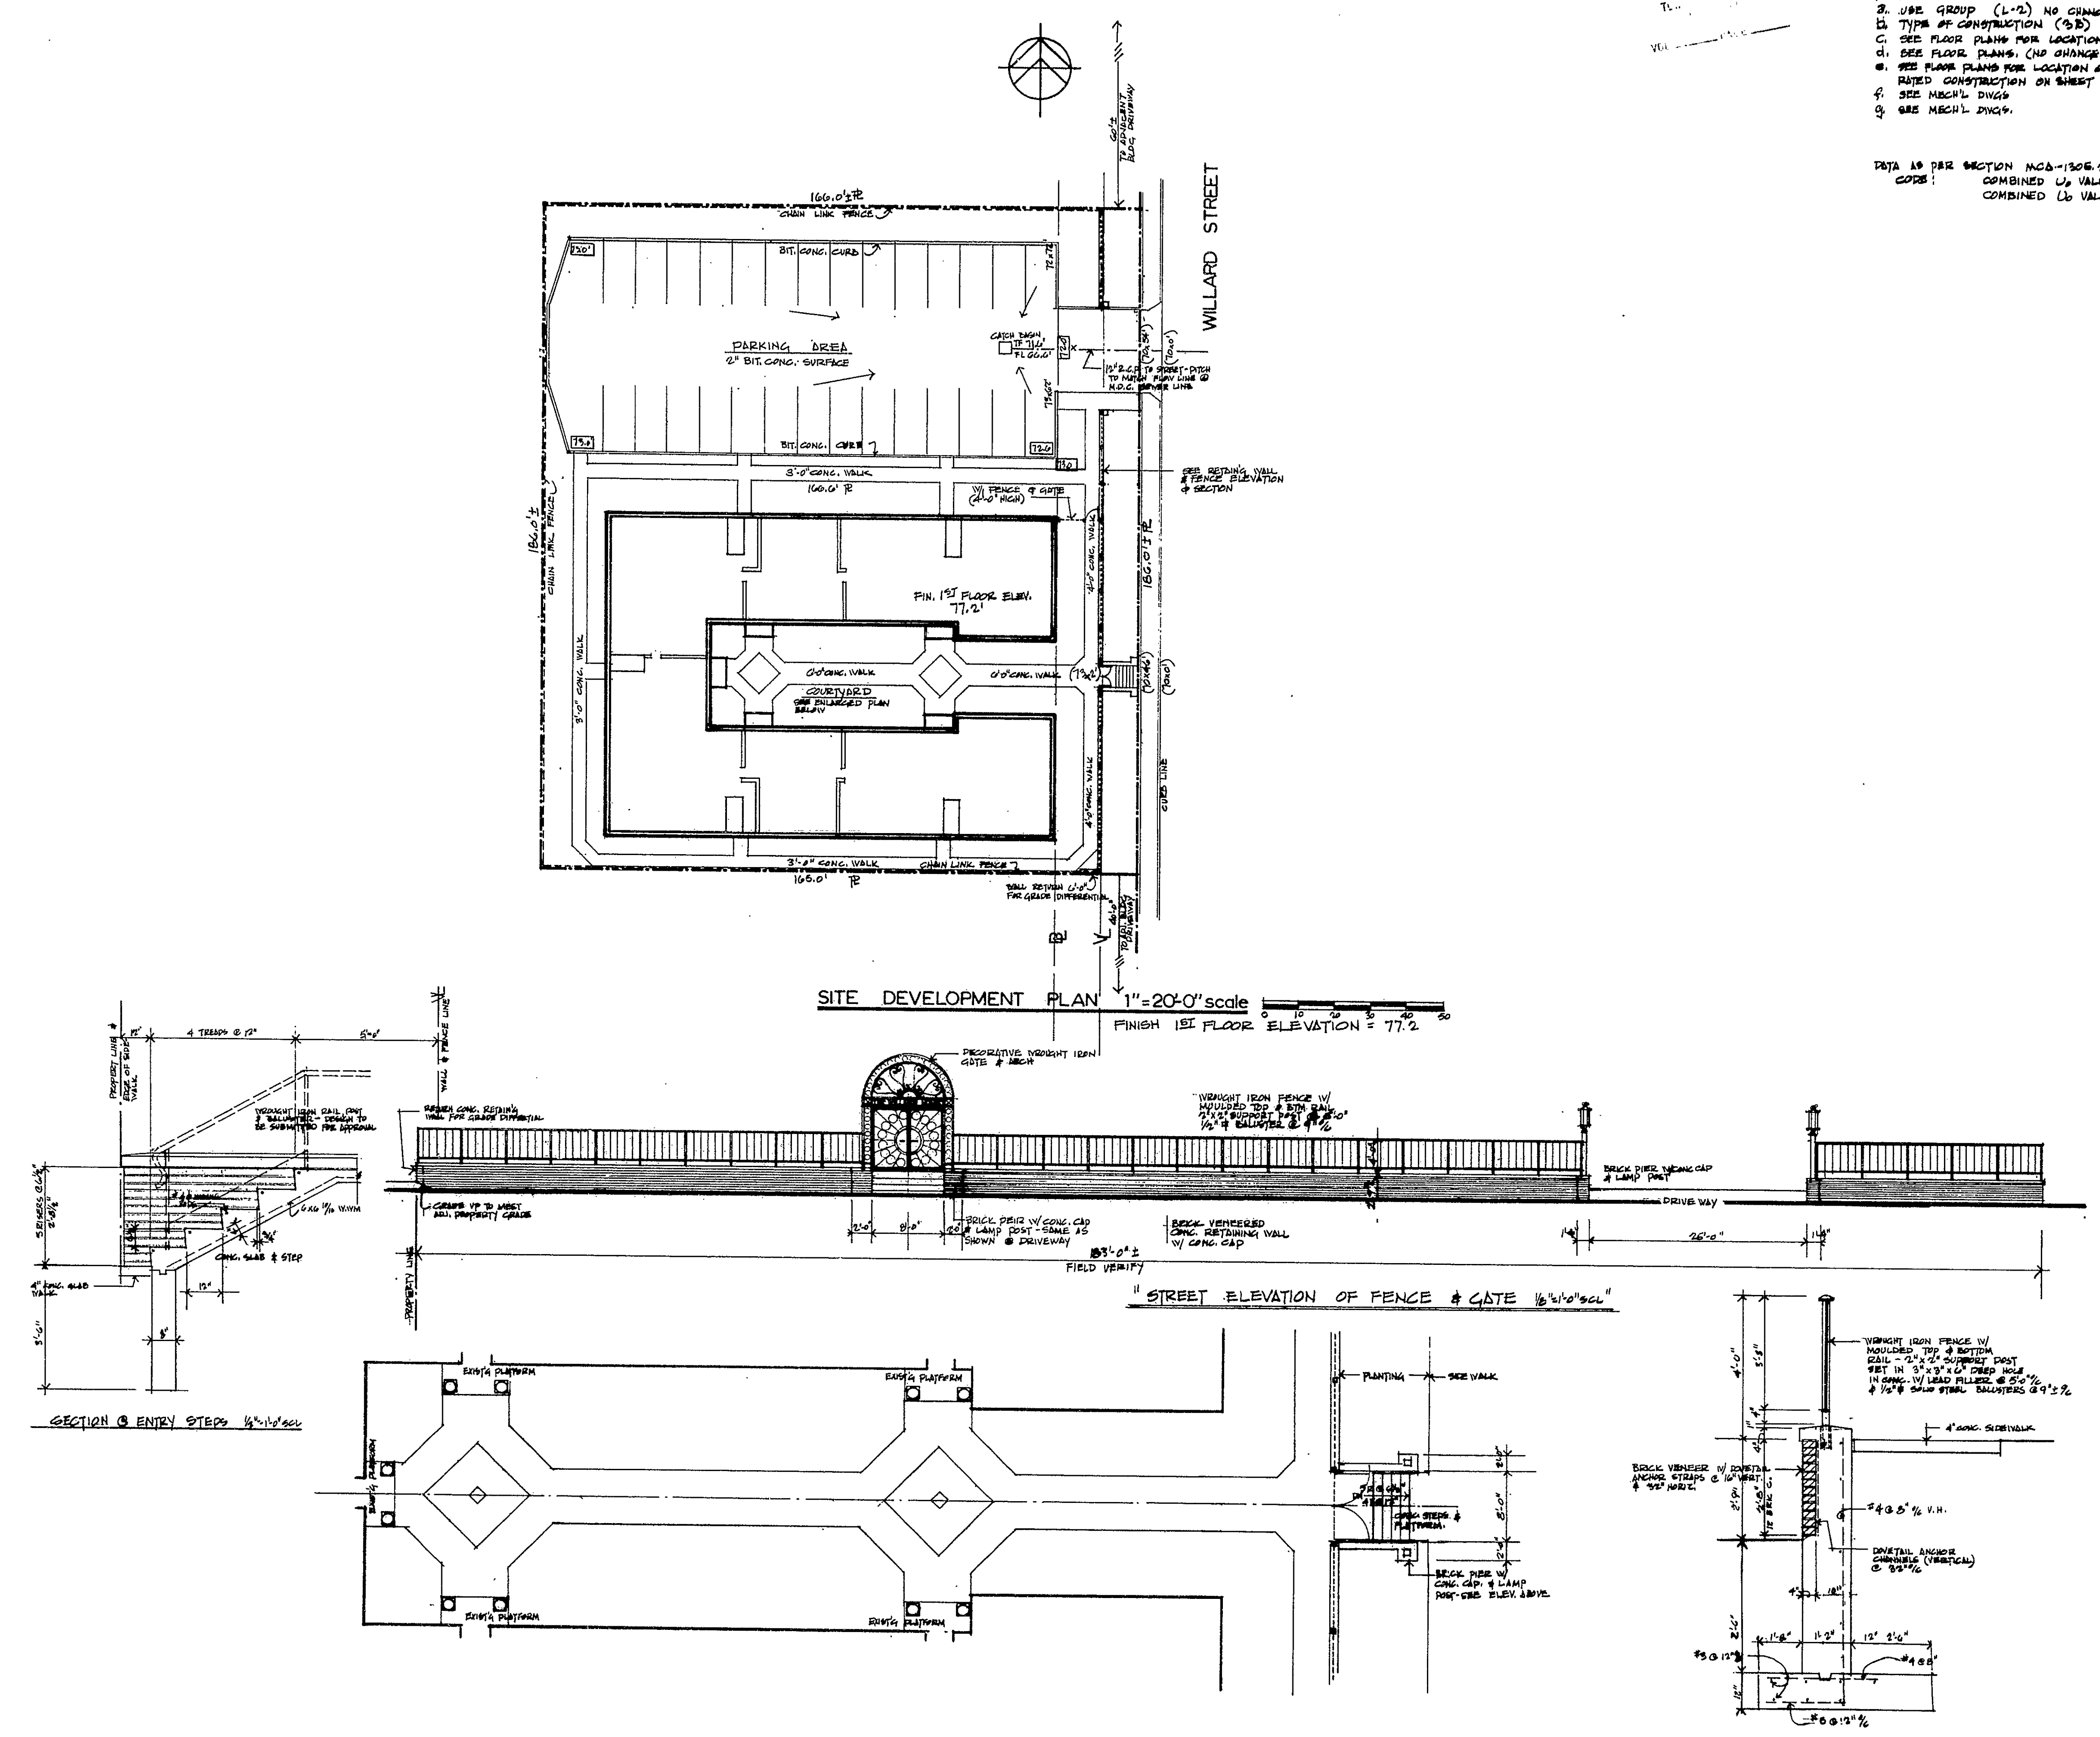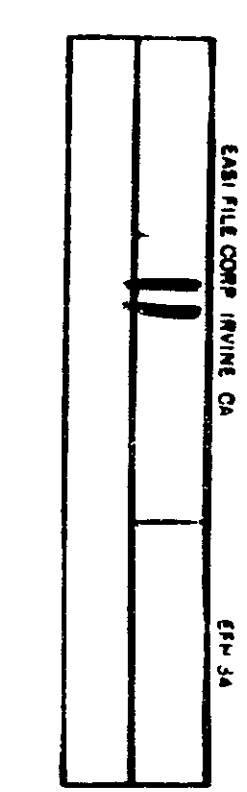

Condo # 19

