


RECEIVED BY
 DATE
 TIME
 BY

DATE	REVISIONS
1-2-79	PRELIM

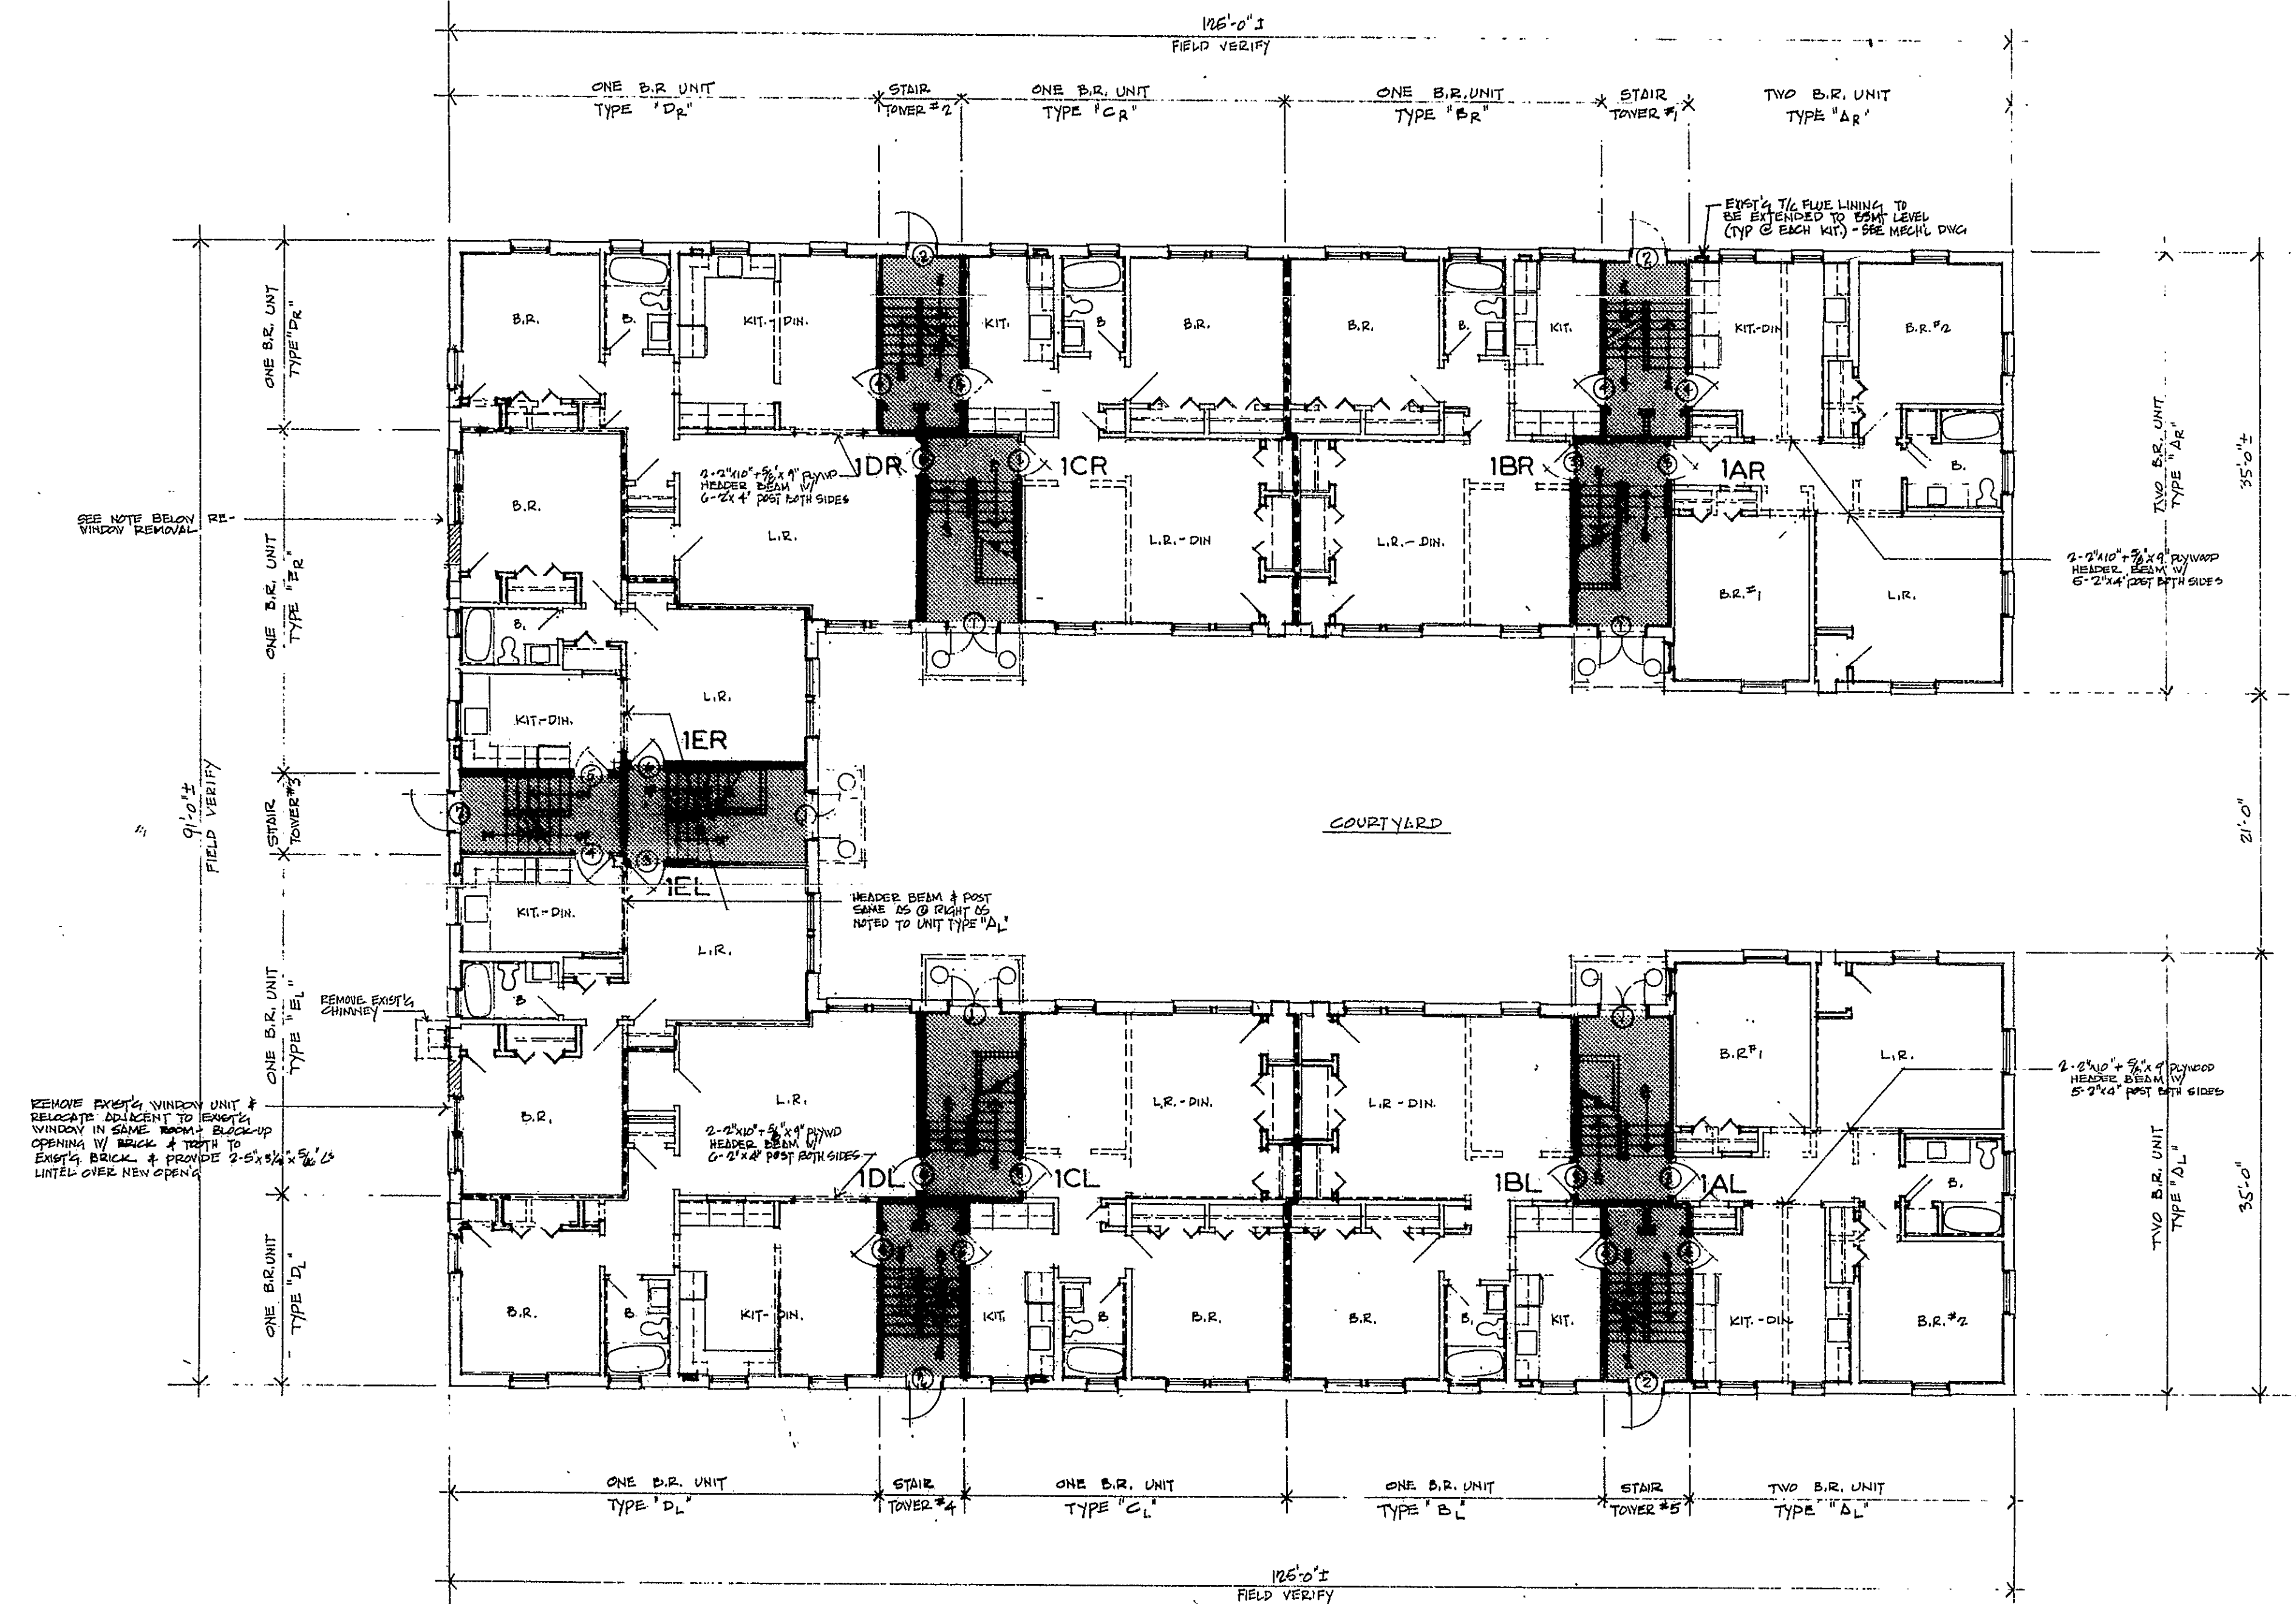


SCALE
 0 10 20
 FIRST FLOOR PLAN 1/8"=1'-0" S.C.

- LEGEND
- EXISTING WALLS TO REMAIN
 - EXISTING WALLS TO BE REMOVED
 - EXISTING WALLS TO RECEIVE NEW SURFACE (SECTION 'A')
 - NEW WALLS
 - EXIST WALL TO RECEIVE NEW SURFACE (SECTION 'B')
 - " " " " (SECTION 'C')
 - " " " " (SECTION 'D')
 - " " " " (SECTION 'E')
 - EXIST'G WALL SURFACE TO BE REMOVED ONE SIDE TO ALLOW ACCESS FOR INSTALLATION OF ELEC. WIRING THEN RESURFACED W/ 1/2" GYP. ED. TAPE & PAINTED
- SEE SHEET #A-6 FOR SECTIONS REFERRED TO ABOVE

UNIT #	SQ. FT.
1AL	730
1BL	736
1CL	743
1DL	849
1EL	571
1ER	571
1DR	849
1CR	743
1BR	736
1AR	740
TOP OF WOOD FLOOR ELEVATION 77.2' (1st Fl.)	
CEILING 8'-5" ABOVE WOOD FLOOR.	
INDICATES FRONT (7'-8"x16'-0") & REAR (7'-0"x15'-0") STAIR TOWERS #1 THRU #5 & DESIGNATED AS COMMON ELEMENTS	

THE WILLARD HOUSE
 A CONDOMINIUM
 WILLARD STREET
 HARTFORD, CONNECTICUT

philip j. dicorcia
 architects
 95 miles street
 hartford ct.

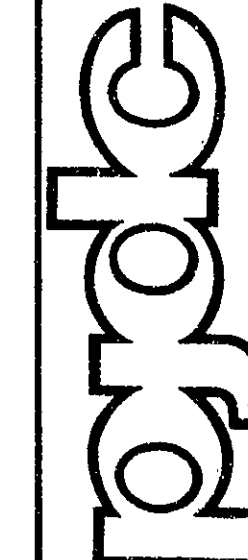

DATE	CREATED
OCT. 15, 1979	
DATE NO.	79-2310
FILE NO.	C-1
SHEET NO.	

A-2

Condo # 19

