


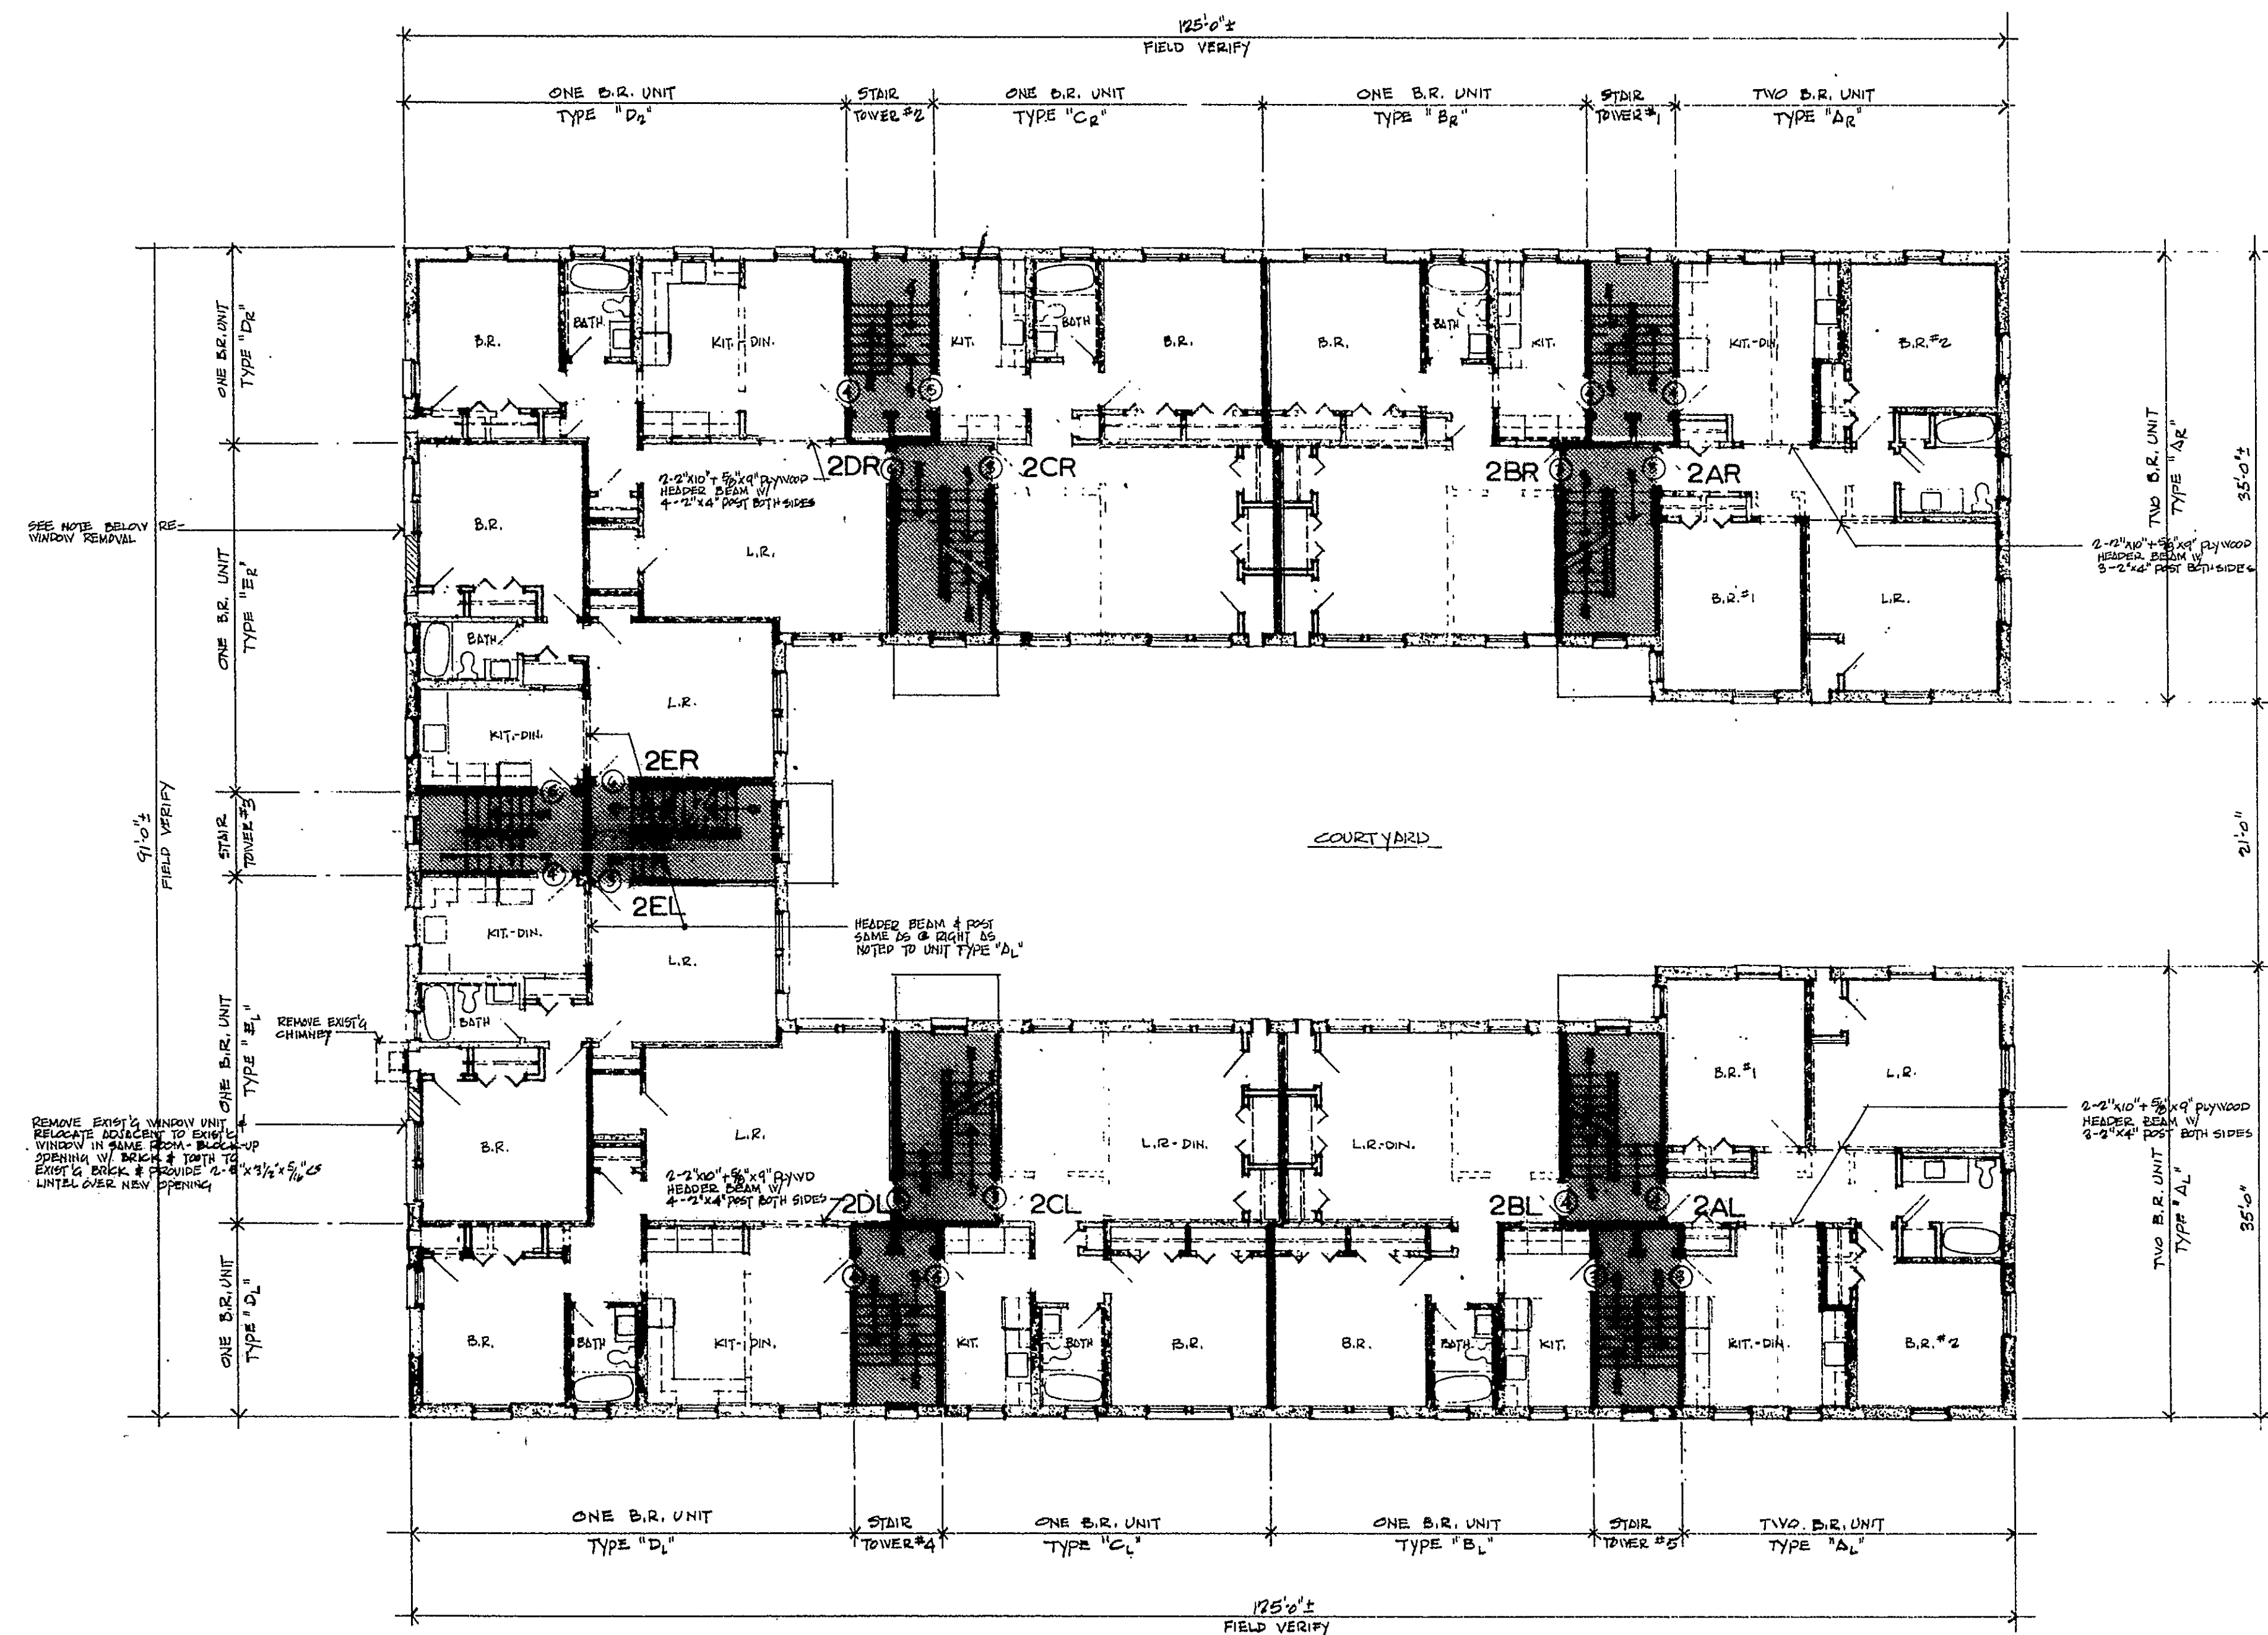

SCALE
0 5 10 20
1" = 10'-0"

SECOND FLOOR PLAN 1/8" = 1'-0" S.C.

LEGEND
EXISTING WALLS TO REMAIN
EXISTING WALLS TO BE REMOVED
EXISTING WALLS TO RECEIVE NEW SURFACE (SECTION 'A')
NEW WALLS
EXISTING WALLS TO RECEIVE NEW SURFACE (SECTION 'B')
EXISTING WALLS TO RECEIVE NEW SURFACE (SECTION 'C')
EXISTING WALLS TO RECEIVE NEW SURFACE (SECTION 'D')
EXISTING WALL SURFACES TO BE REMOVED AND GROUTED
ALLOW ACCESS FOR INSTALLATION OF ELECT. WIRING
THEN RESURFACE W/ 1/2" GYP. BO. TAPE & PRIME
SEE SHEET #1-10 FOR SECTIONS REFERRED TO ABOVE

UNIT #	SQ. FT.
2AL	940
2BL	736
2CL	743
2DL	849
2EL	571
2ER	571
2DR	849
2CR	743
2BR	736
2AR	940

TOP OF WOOD FLOOR (2ND FLOOR) 9'-0" ABOVE 1st FL.
CEILING 8'-0" ABOVE WOOD FLOOR.
INDICATES FRONT 7'-8"x16'-0" & REAR
(7'-0"x15'-0") STAIR TOWERS #1 THRU #5 &
DESIGNATED AS COMMON ELEMENTS

THE WILLARD HOUSE
A CONDOMINIUM
WILLARD STREET
HARTFORD, CONNECTICUT

philip j. dicorcia
architects
95 niles street
hartford ct

10/15/79
OCT. 15, 1979
24-570
C-1
A-3

Condo #19

