


REC'D - CIVIL RIGHTS
FEB 21 3 00 PM '68
FBI - MEMPHIS
VOL. 100-441100-100

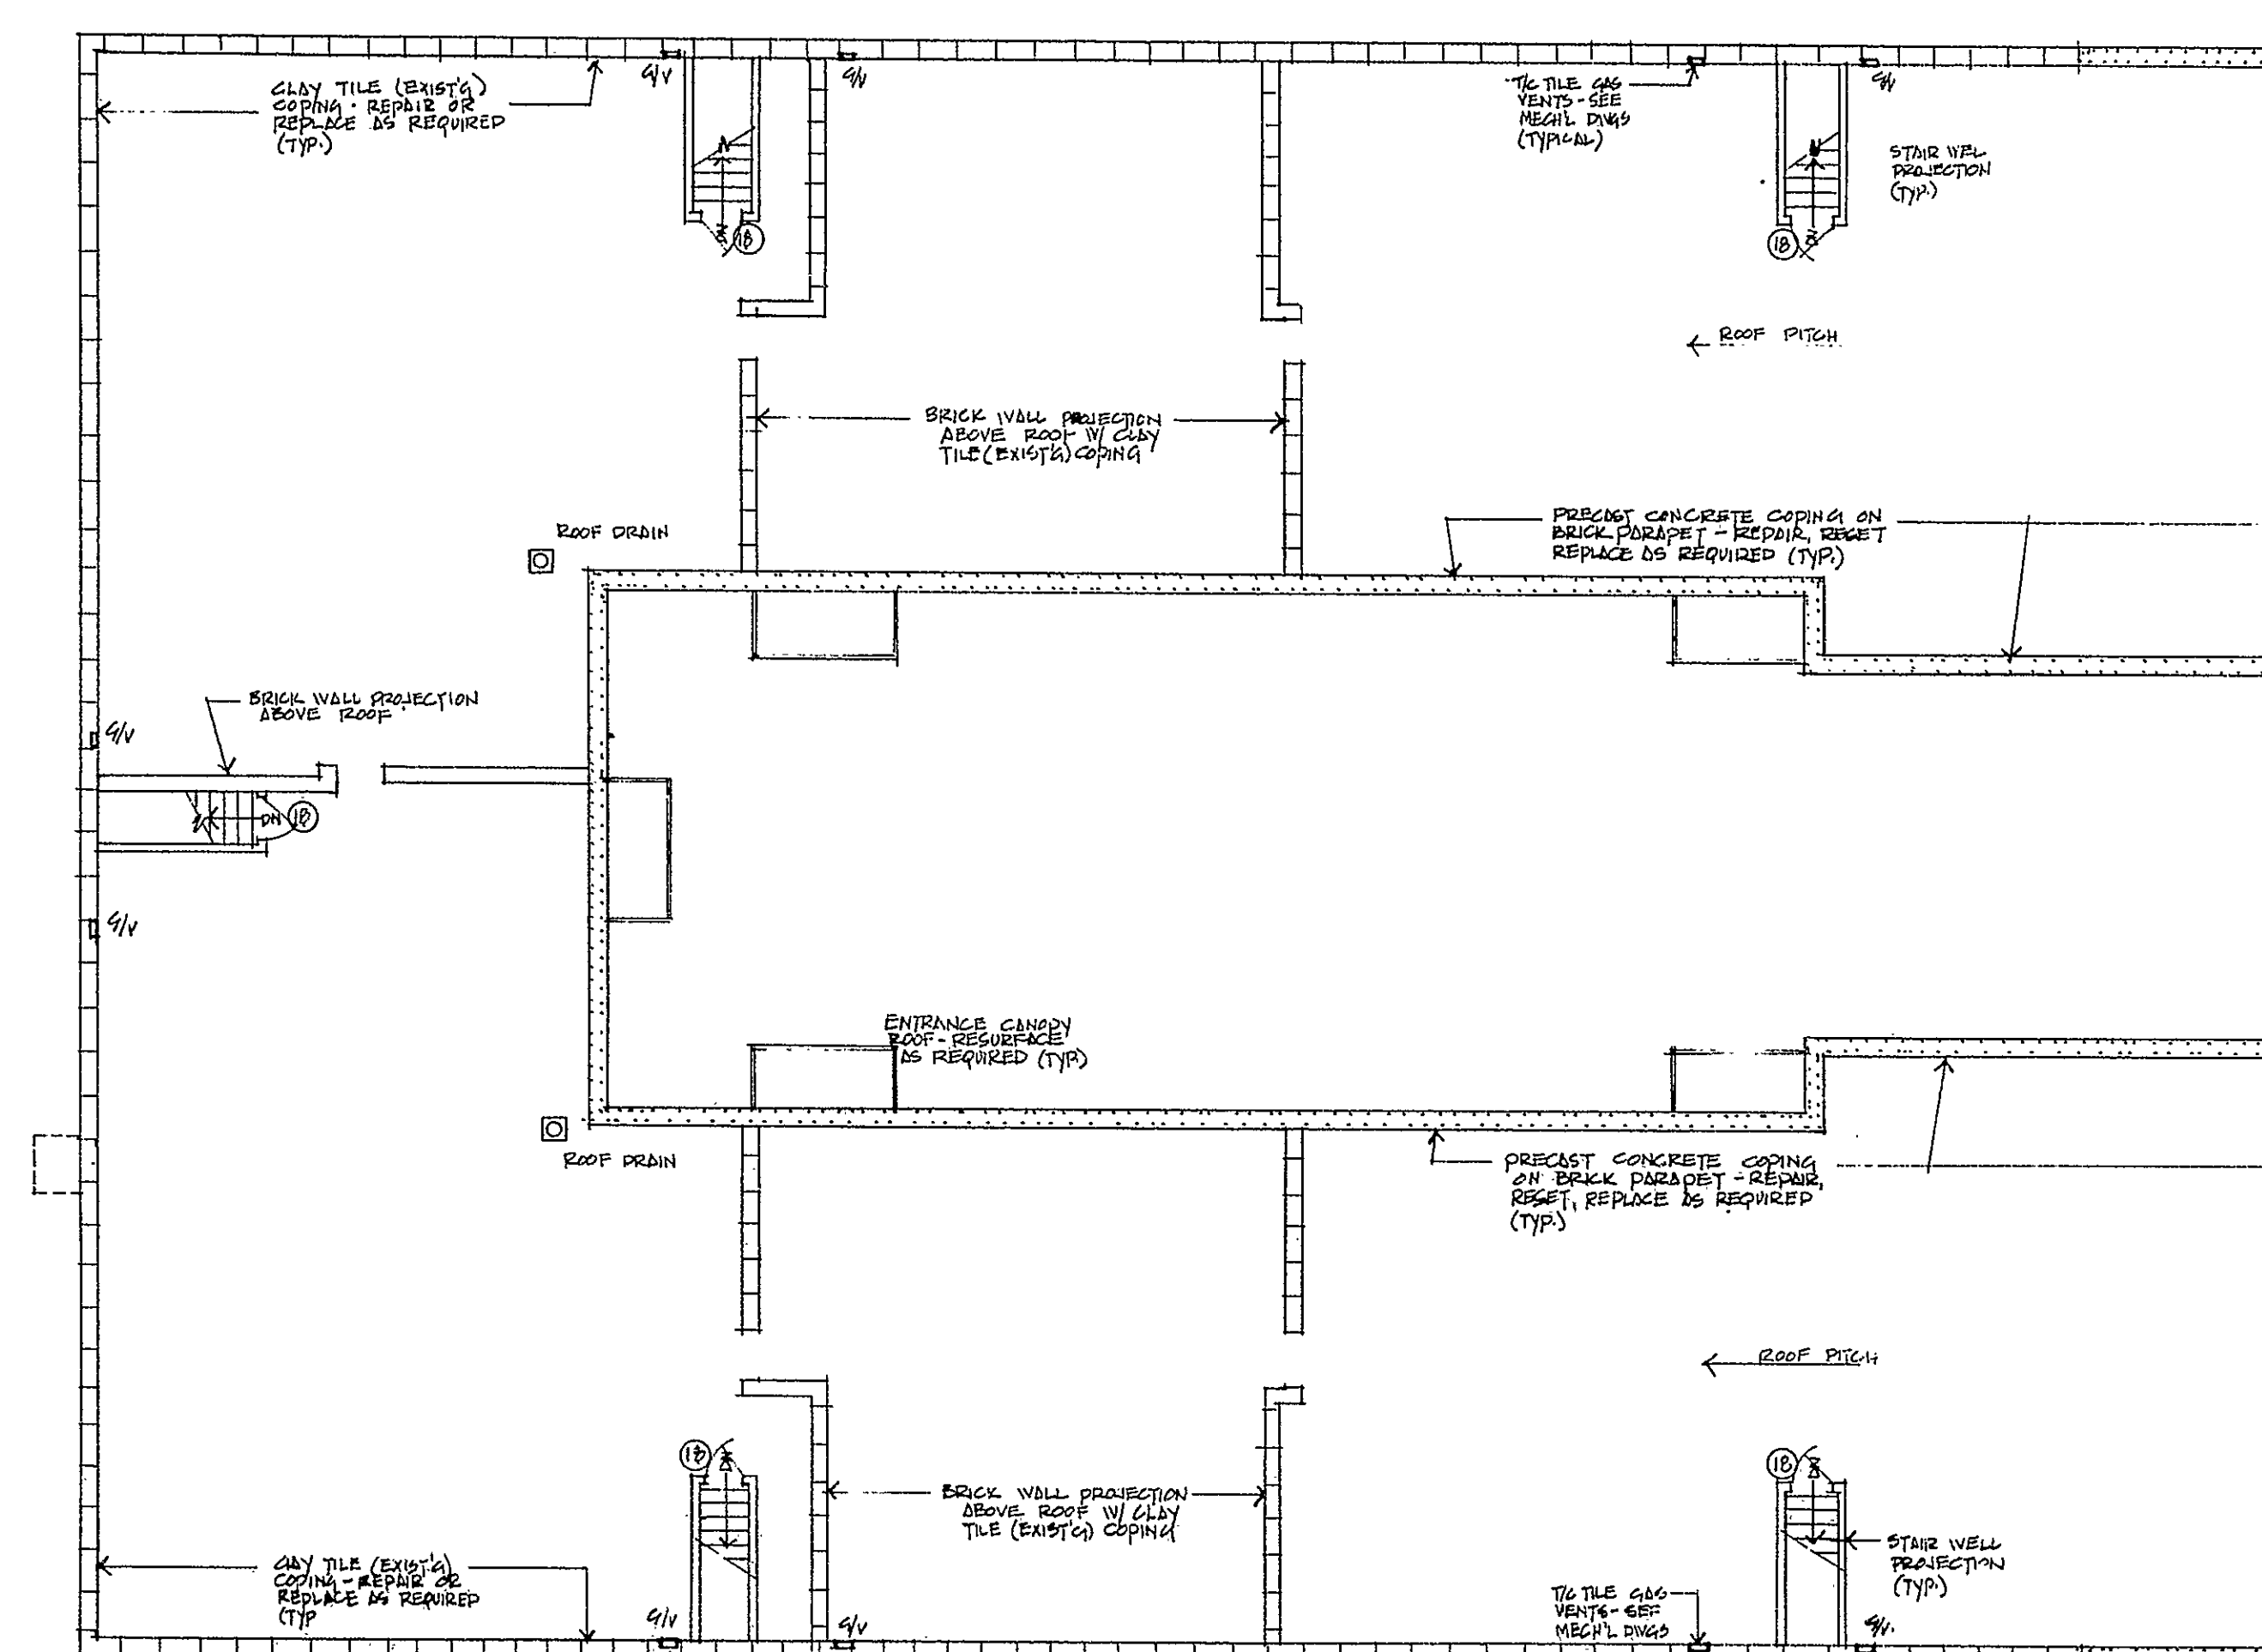

ENTIRE ROOF AREA TO BE RESURFACED
W/ BUILT-UP ROOFING & GRAVEL TOPPING

NOTE: ENTIRE ROOF IS A COMMON ELEMENT

" ROOF PLAN 1/8"=1'-0" SCL "

THE WILLARD HOUSE
A CONDOMINIUM
WILLARD STREET HARTFORD, CONNECTICUT

phillip j dicorcia a.i.a.
architects • planners
95 niles street hartford ct.

100

SCALE

DRAWN	CHECKED
-------	---------

DRAWN	CHECKED
-------	---------

DATE
OCT. 16, 1957

COMM. NO.
78-370

74-370
FILE NO.

C -

SHEET NO.

SHEET NO.

1. 人

A-5

Condo # 19

