


11-15

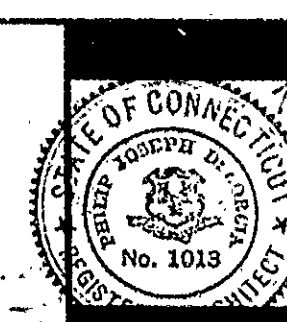

RECEIVED BY
13 2 27 PM '15
TODAY
PAGE 289 of 9


THE WILLARD HOUSE
A CONDOMINIUM
WILLARD STREET HARTFORD, CONNECTICUT

philip i dicorcia a.s.
architects
95 miles street hartford ct

look

SCALE
1/8"=1'-0"
DRAWN
001.15.1919
CHECKED
10-2-2010
FILE NO.
0-1
SHEET NO.

A-1

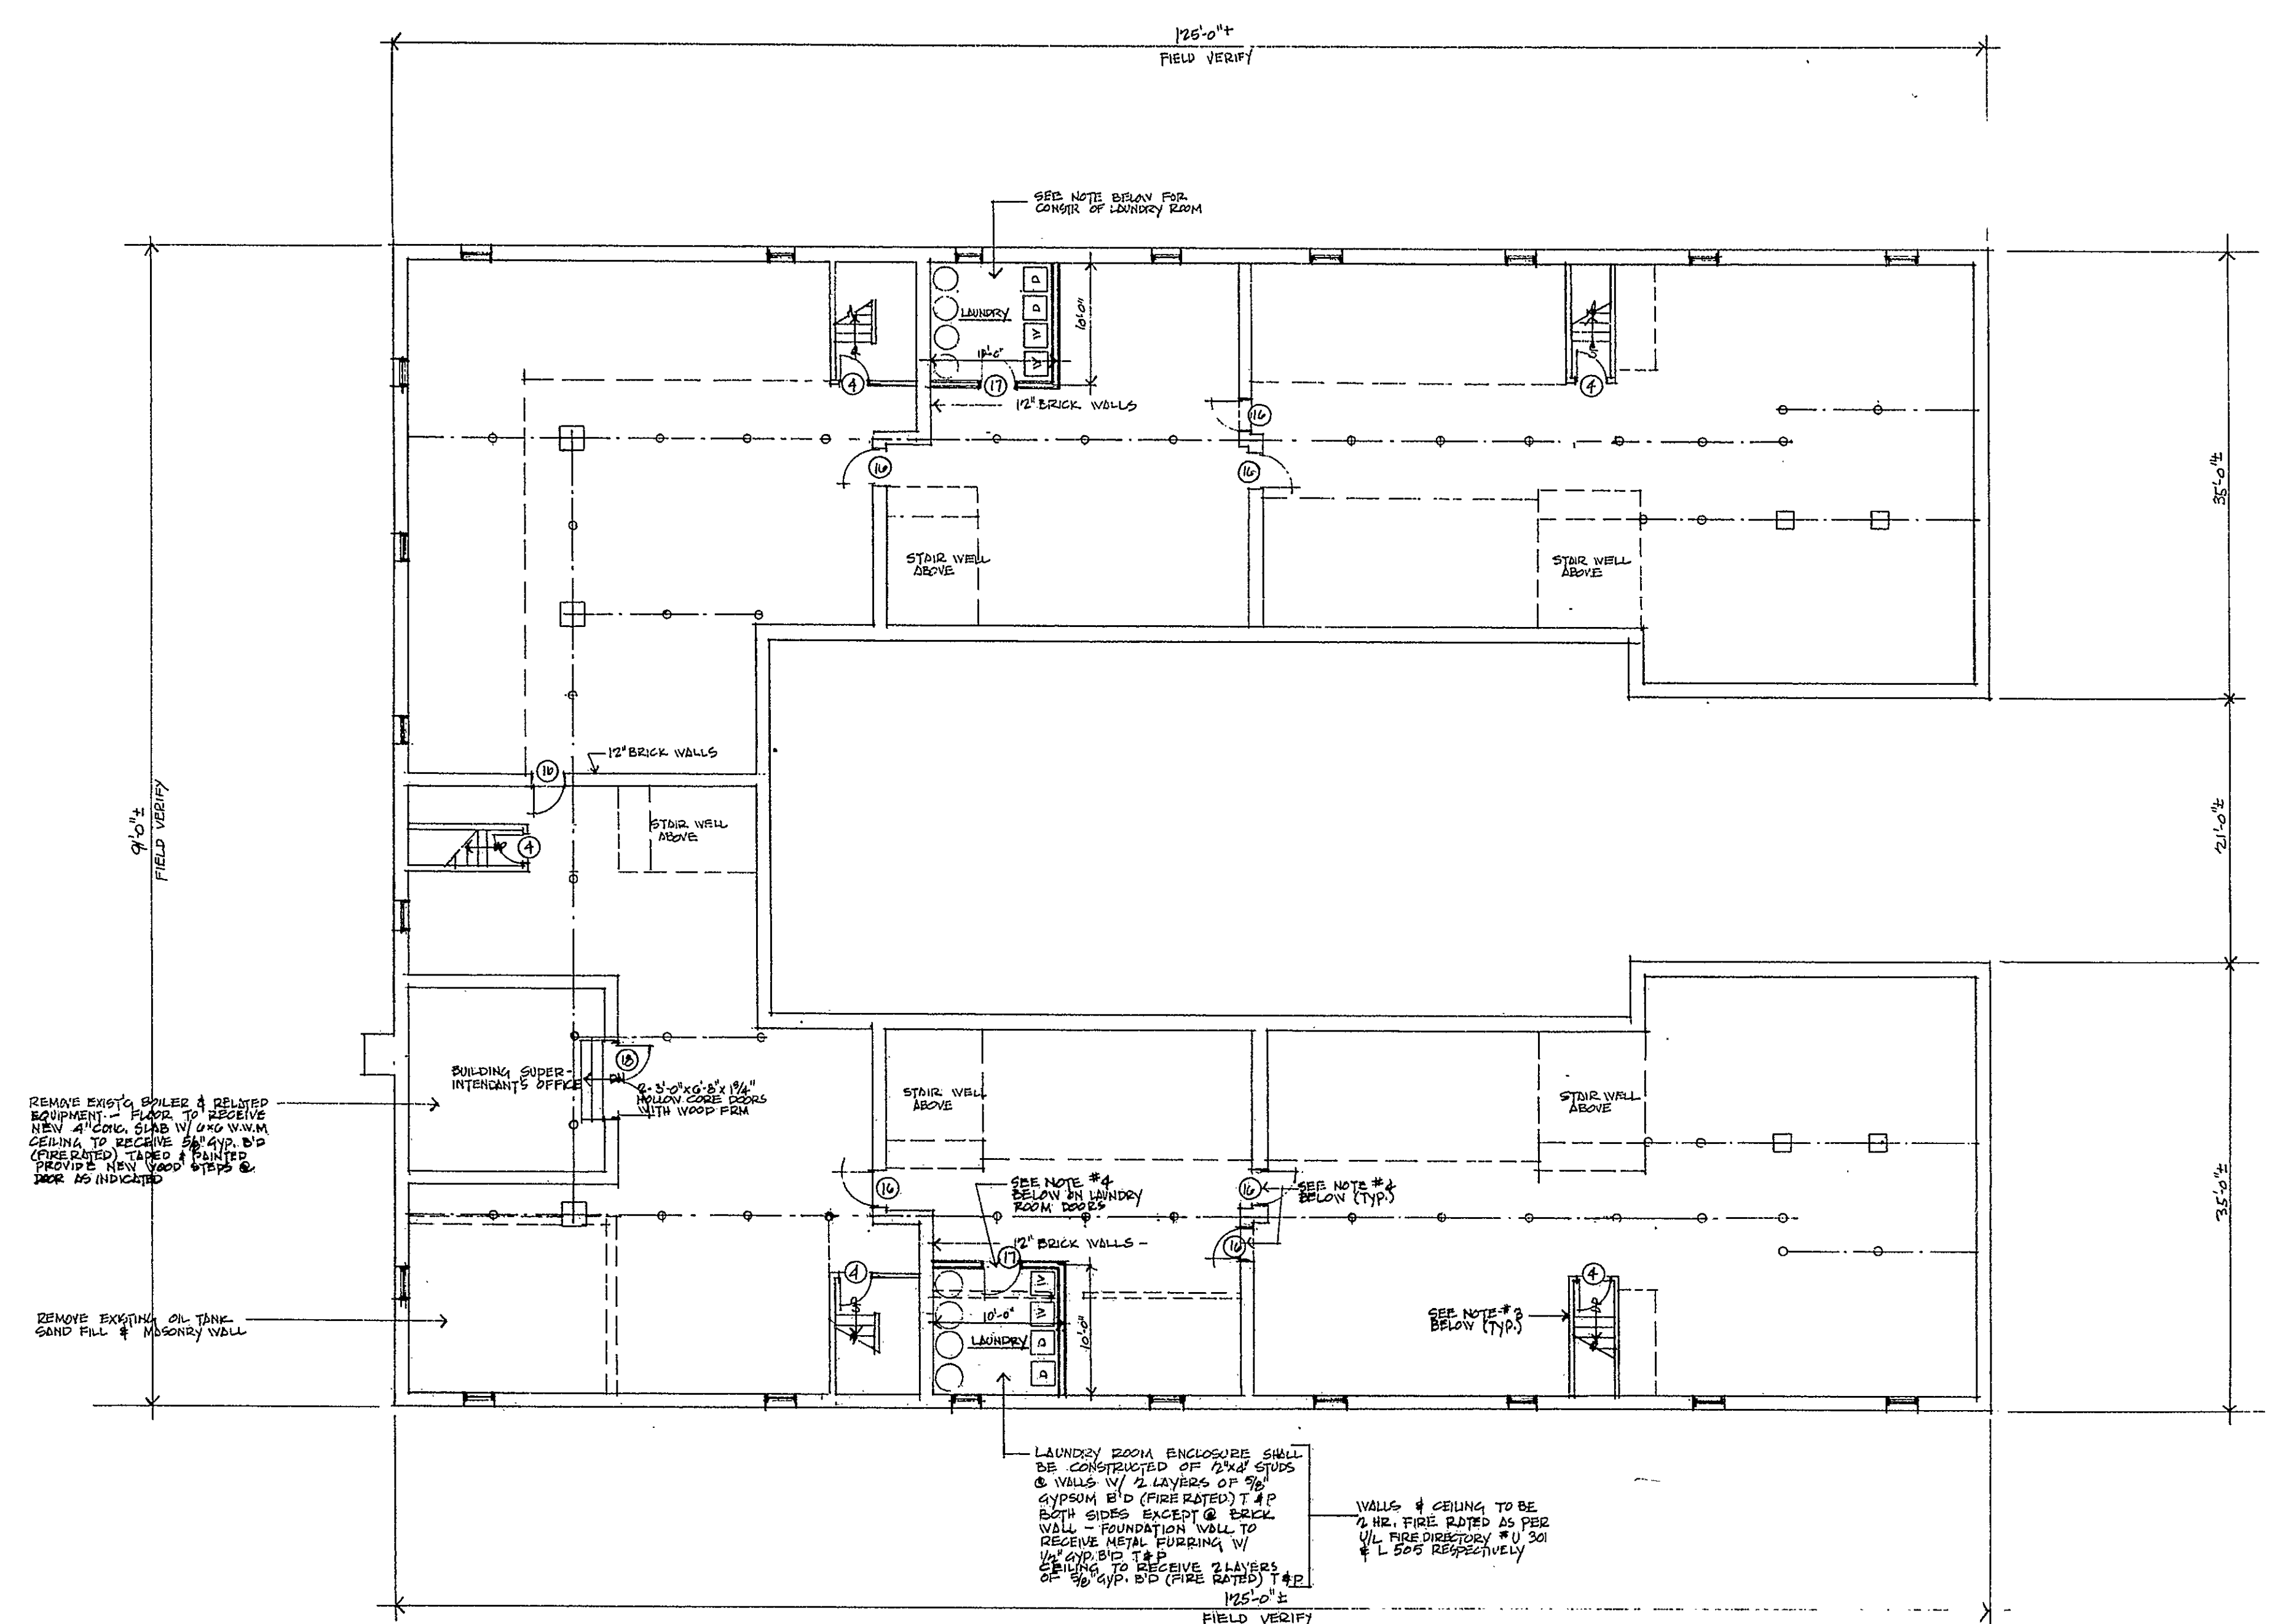

NOTE: ENTIRE BASEMENT IS A COMMON ELEMENT

BASEMENT FLOOR PLAN 1/8"=1'-0" SCALE

- GENERAL CONSTRUCTION
- 1) ALL CEILING (EXCEPT AS NOTED TO BE AS PER SECTION "A" ON SHEET # 1-2 EXCEPT USE 5/8" GYPSUM B/D (FIRE RATED) IN LIEU OF 1/2" AS INDICATED (MIN. FIRE RATING TO BE ONE HOUR)
 - 2) ALL FLOOR AREAS TO RECEIVE NEW CONC. AS REQ'D BY CONDITION OF EXIST'G CONC. SLAB.
 - 3) STAIRWELL WALLS TO RECEIVE 5/8" GYPSUM B/D (FIRE RATED) OVER EXIST'G PLASTER & LATH. DOORS TO BE 2'-0" X 6'-0" X 1 1/2" SOLID CORE WOOD (C-11) LAMIN.
 - 4) ALL DOORS INDICATED IN BRICK WALLS TO BE 2'-0" X 6'-0" X 1 1/2" SOLID WOOD. (C-11) LAMIN. W/ LAMINATED GLASS WETU. (C-11) FILLIES (ABOUT FILLED DOORS) IN LAUNDRY TO BE THE SAME TYPE.
 - 5) EXIST'G WOOD SURFACE CONCRETE WALLS TO REMAIN TO BE REFINISHED AS REQUIRED.
 - 6) UNREINFORCED OF EXIST'G STAIRWELL @ 1ST FLOOR TO RECEIVE 2 LAYERS 5/8" GYP. B/D (FIRE RATED)

Condo Floor Plan #11

0 INCHES 1 2 3 4