

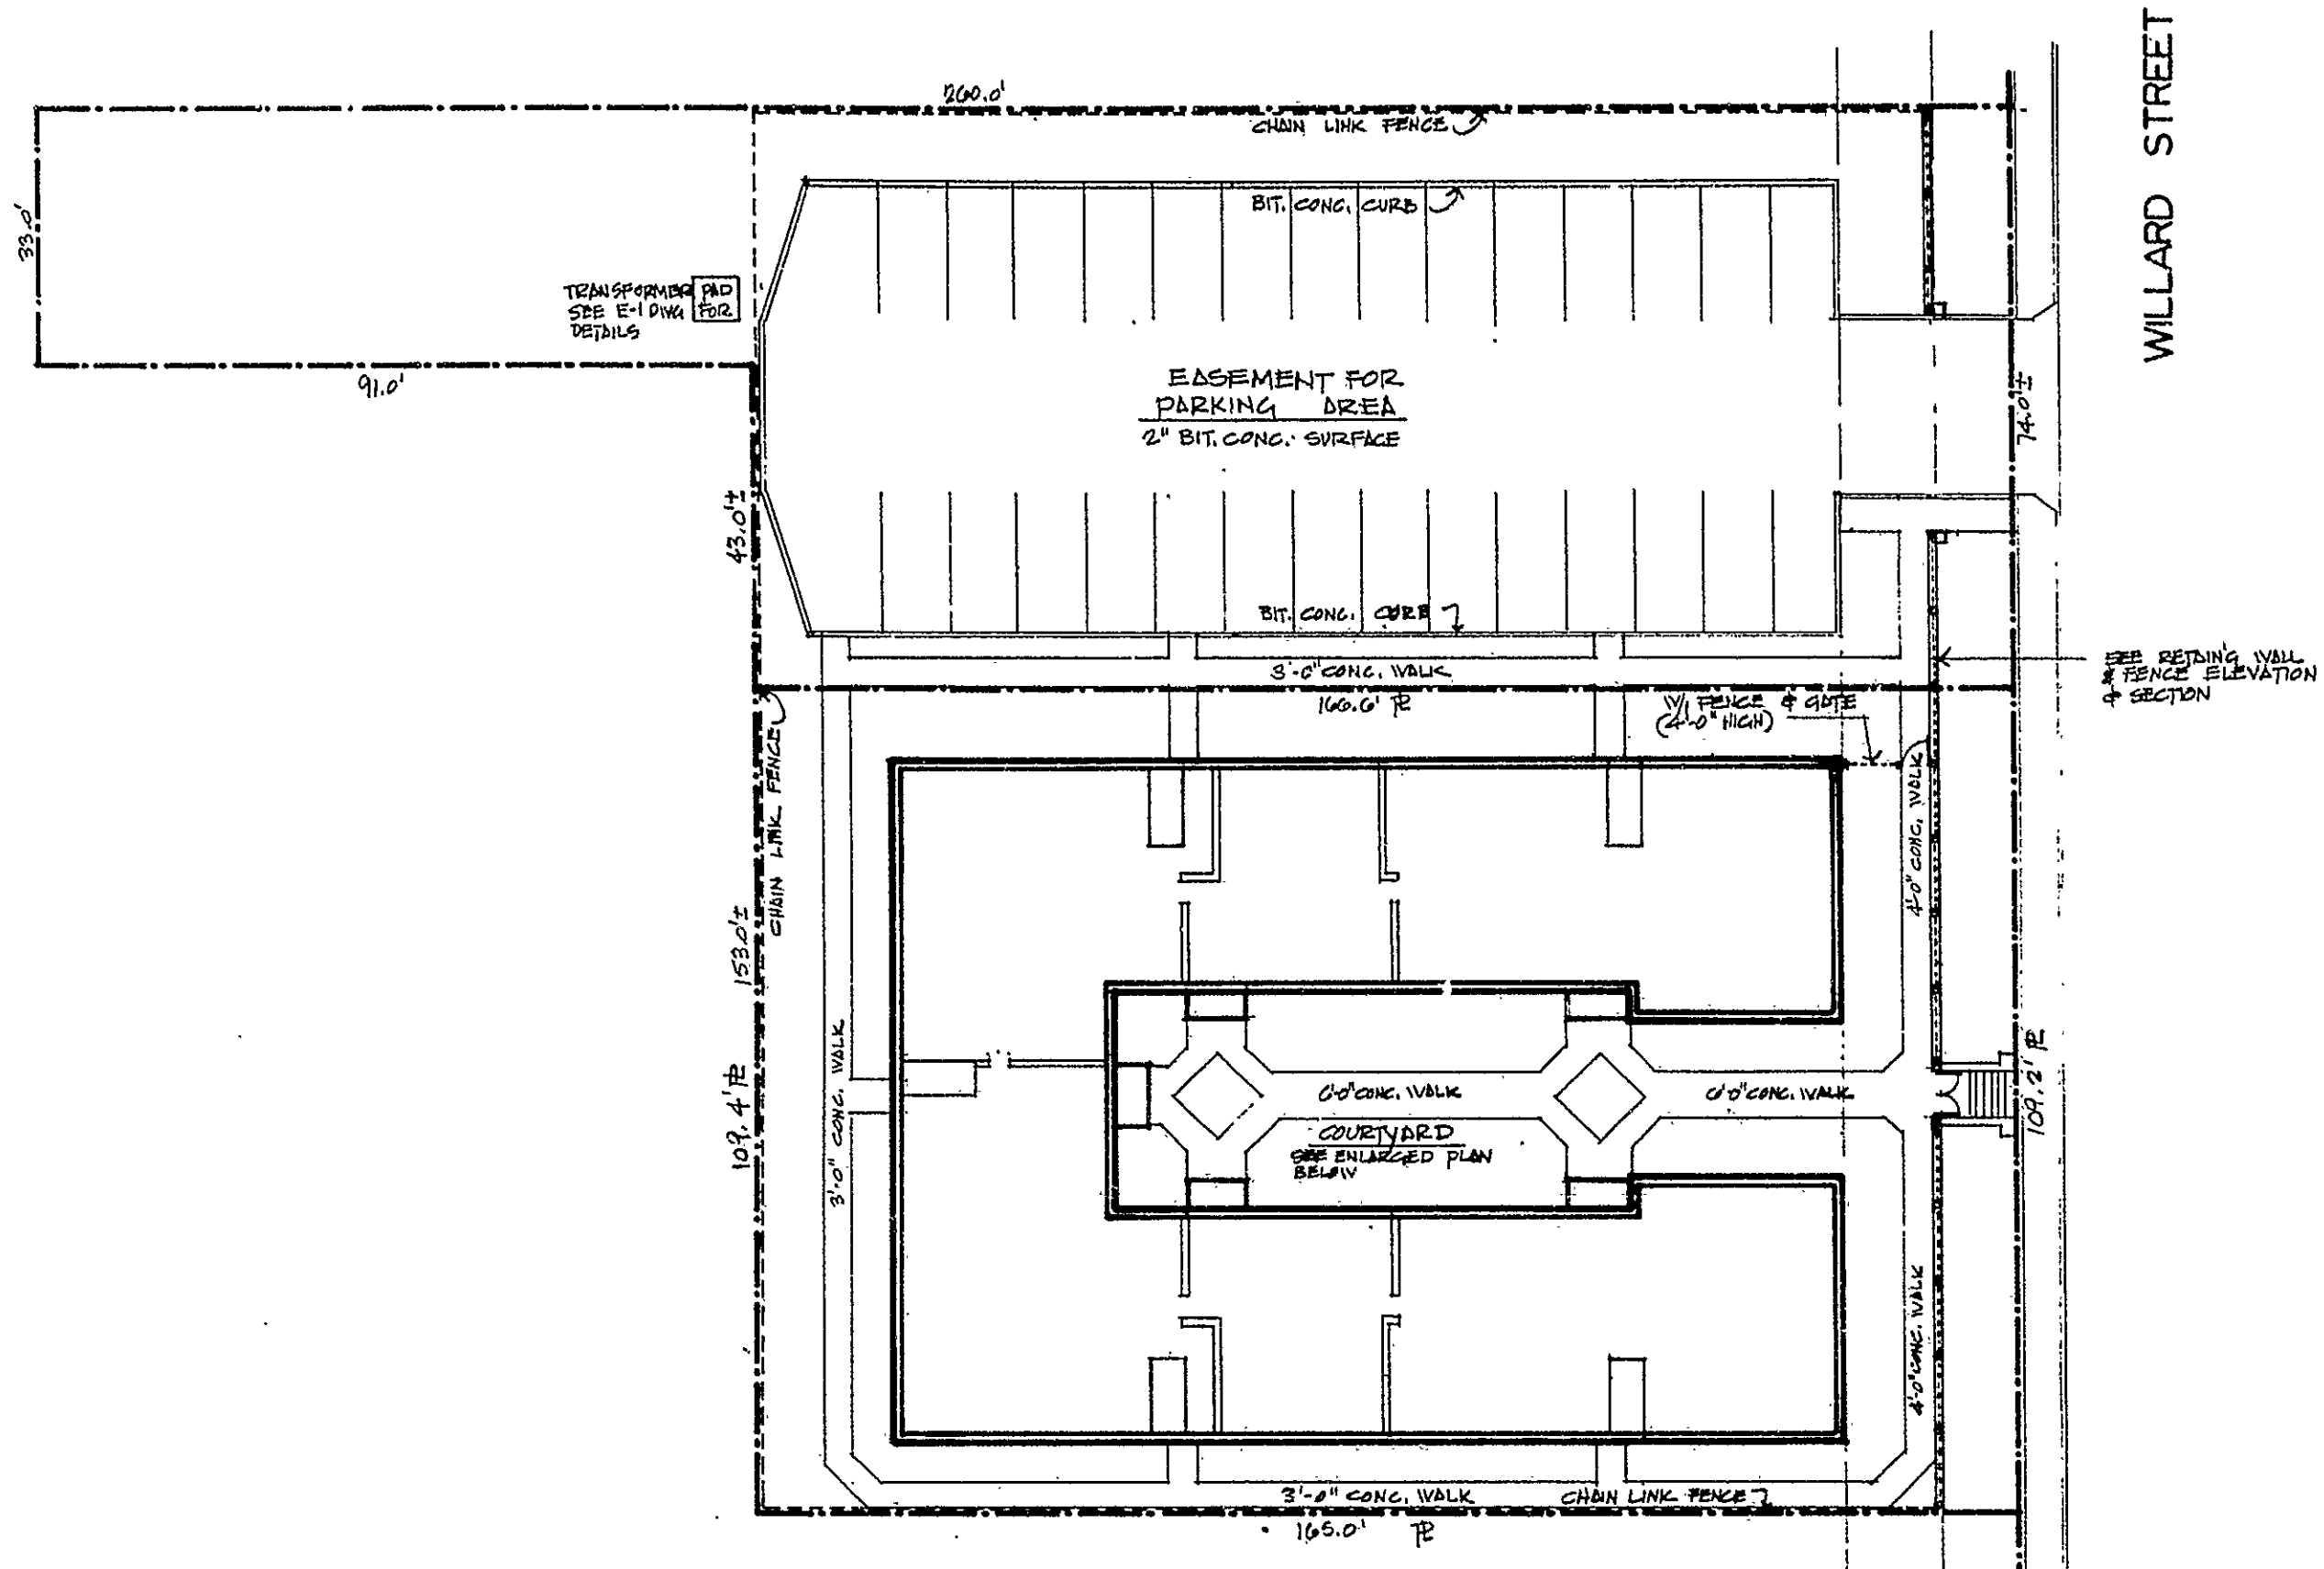
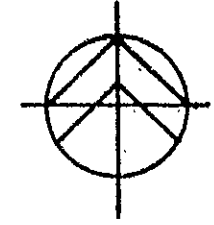
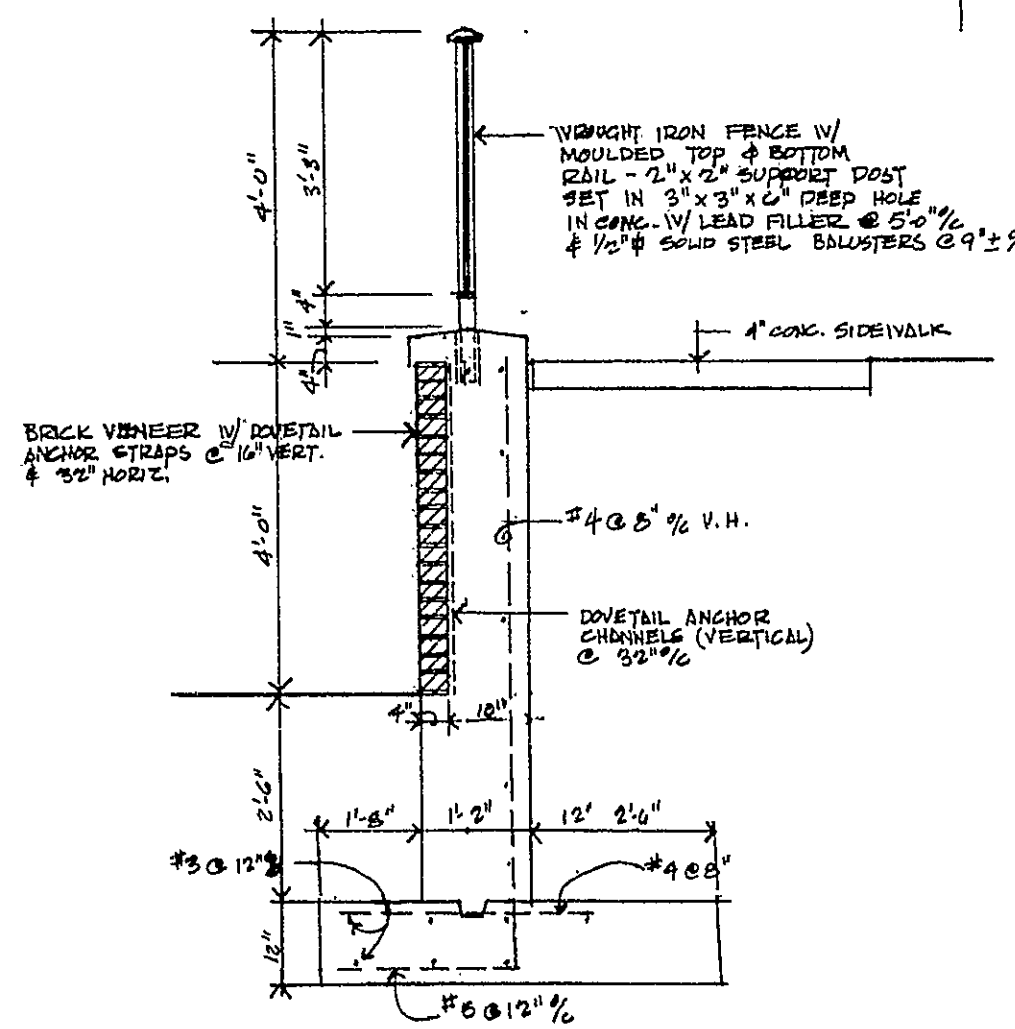


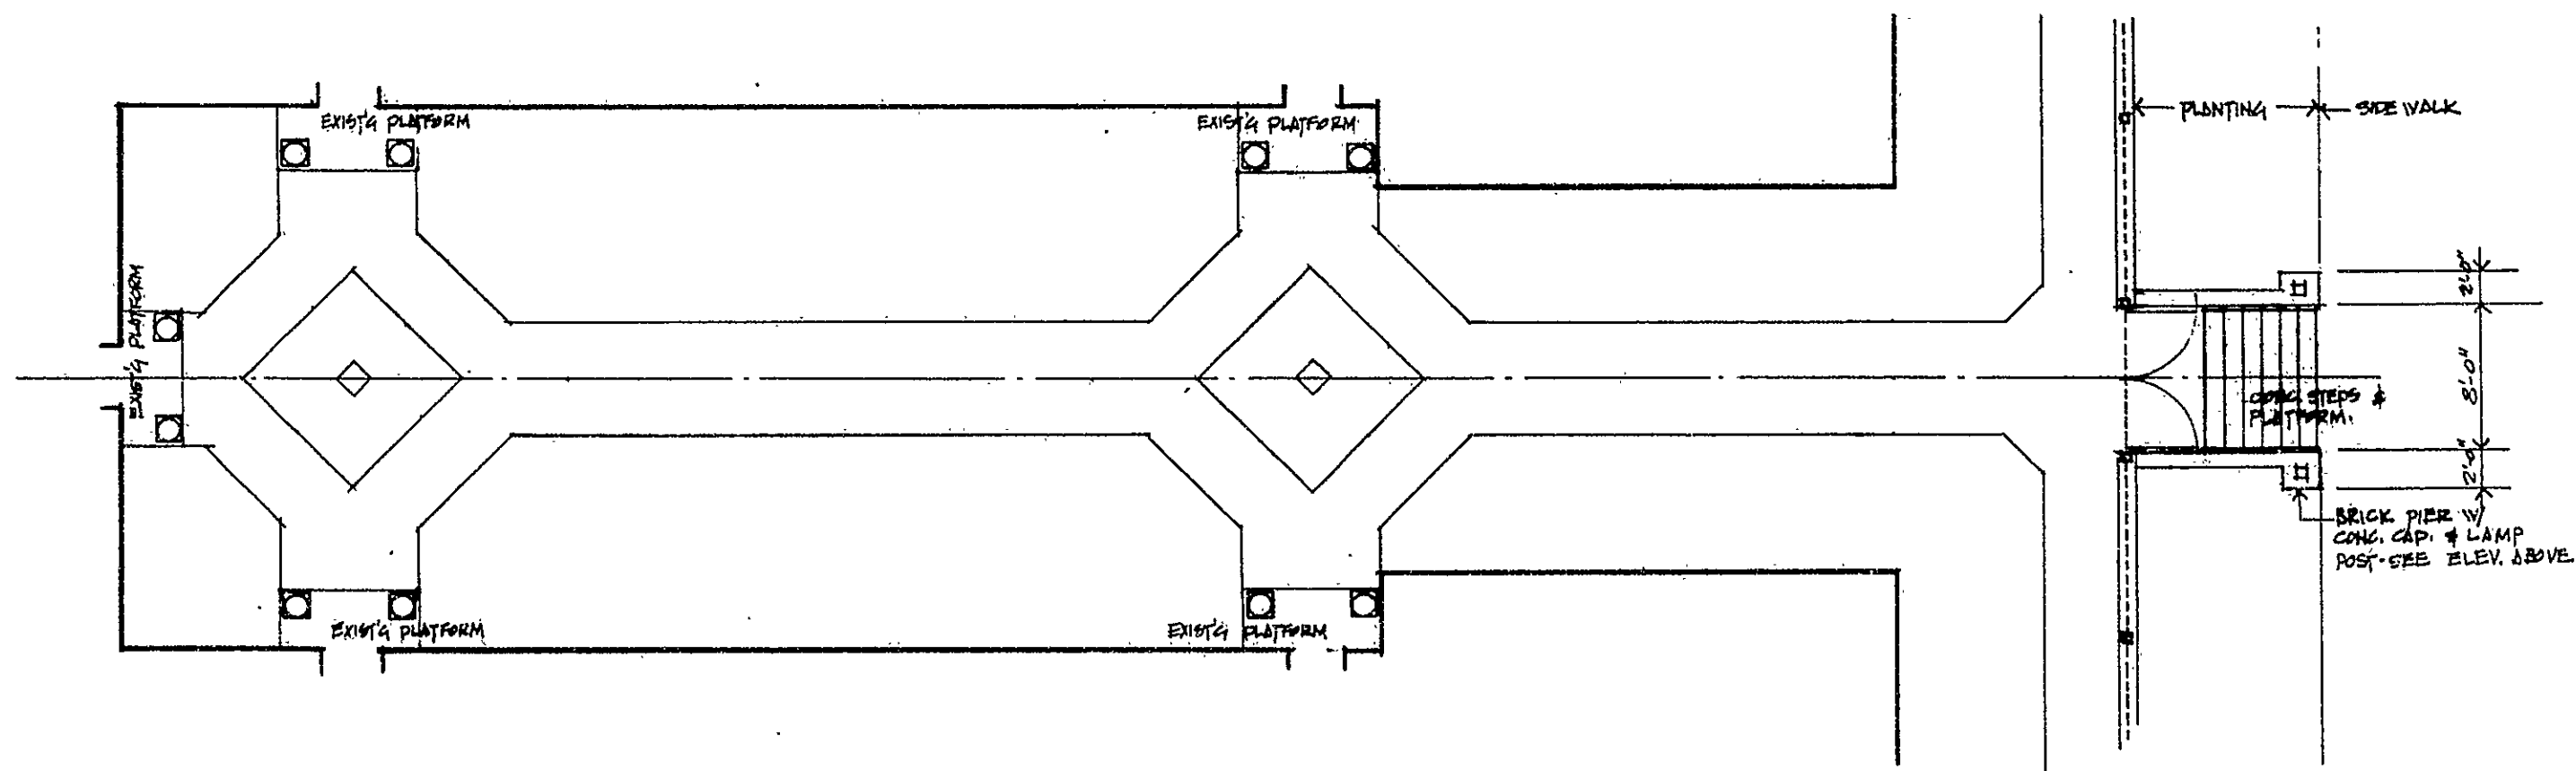


SITE DEVELOPMENT PLAN 1"=20'-0" scale
FINISH 1ST FLOOR ELEVATION = 77.2

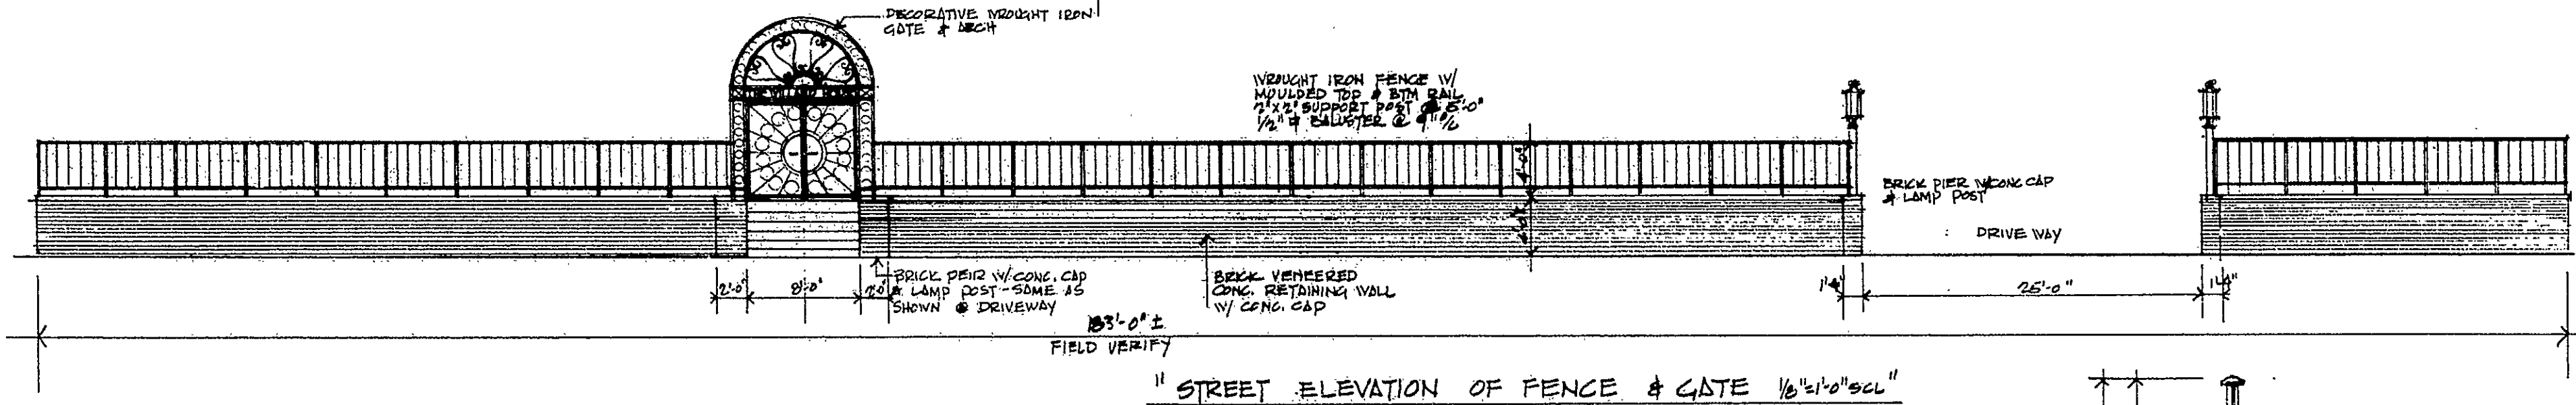

GENERAL NOTES AS PER SECTION 113.52 OF THE STATE BASIC BUILDING CODE
 2. USE GROUP (L-2) NO CHANGE TO EXISTING
 3. TYPE OF CONSTRUCTION (S-B) NO CHANGE TO EXISTING
 4. SEE FLOOR PLANS FOR LOCATION OF EGRESS STAIR TOWERS
 5. SEE FLOOR PLANS FOR LOCATION OF ALL FIRE WALLS & FIRE RATED CONSTRUCTION ON SHEET A-10
 6. SEE MECH'L DWGS
 7. SEE MECH'L DWGS


DATA AS PER SECTION 1306.23 OF STATE BASIC BLDG CODE:
 COMBINED U_f VALUE @ ROOF = 0.08
 COMBINED U_f VALUE @ WALLS = 0.08

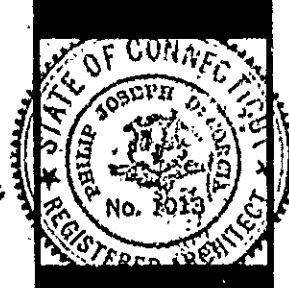

RECEIVED BY
 Nov 19, 2 27 PM '19
 TOWN: LEB
 101 PAGE 1
 1/28924

THE WILLARD HOUSE
 A CONDOMINIUM
 WILLARD STREET HARTFORD, CONNECTICUT

philip i diciorcia a.s.c.
 philip i diciorcia planners
 95 miles street hartford ct

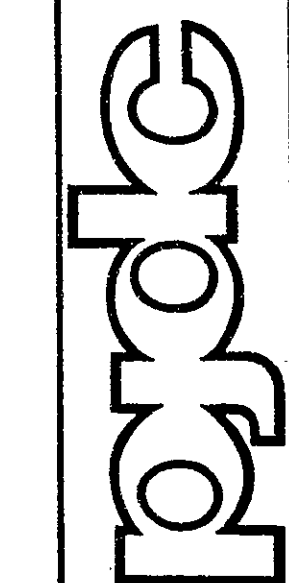

SCALE	AS NOTED
DRAWN	CHECKED
DATE	06/15/19
DATE	07/15/19
FILE NO.	79-370
SHEET NO.	C-1
SHEET NO.	SD-1

CONDO FLOOR PLAN # 11

