
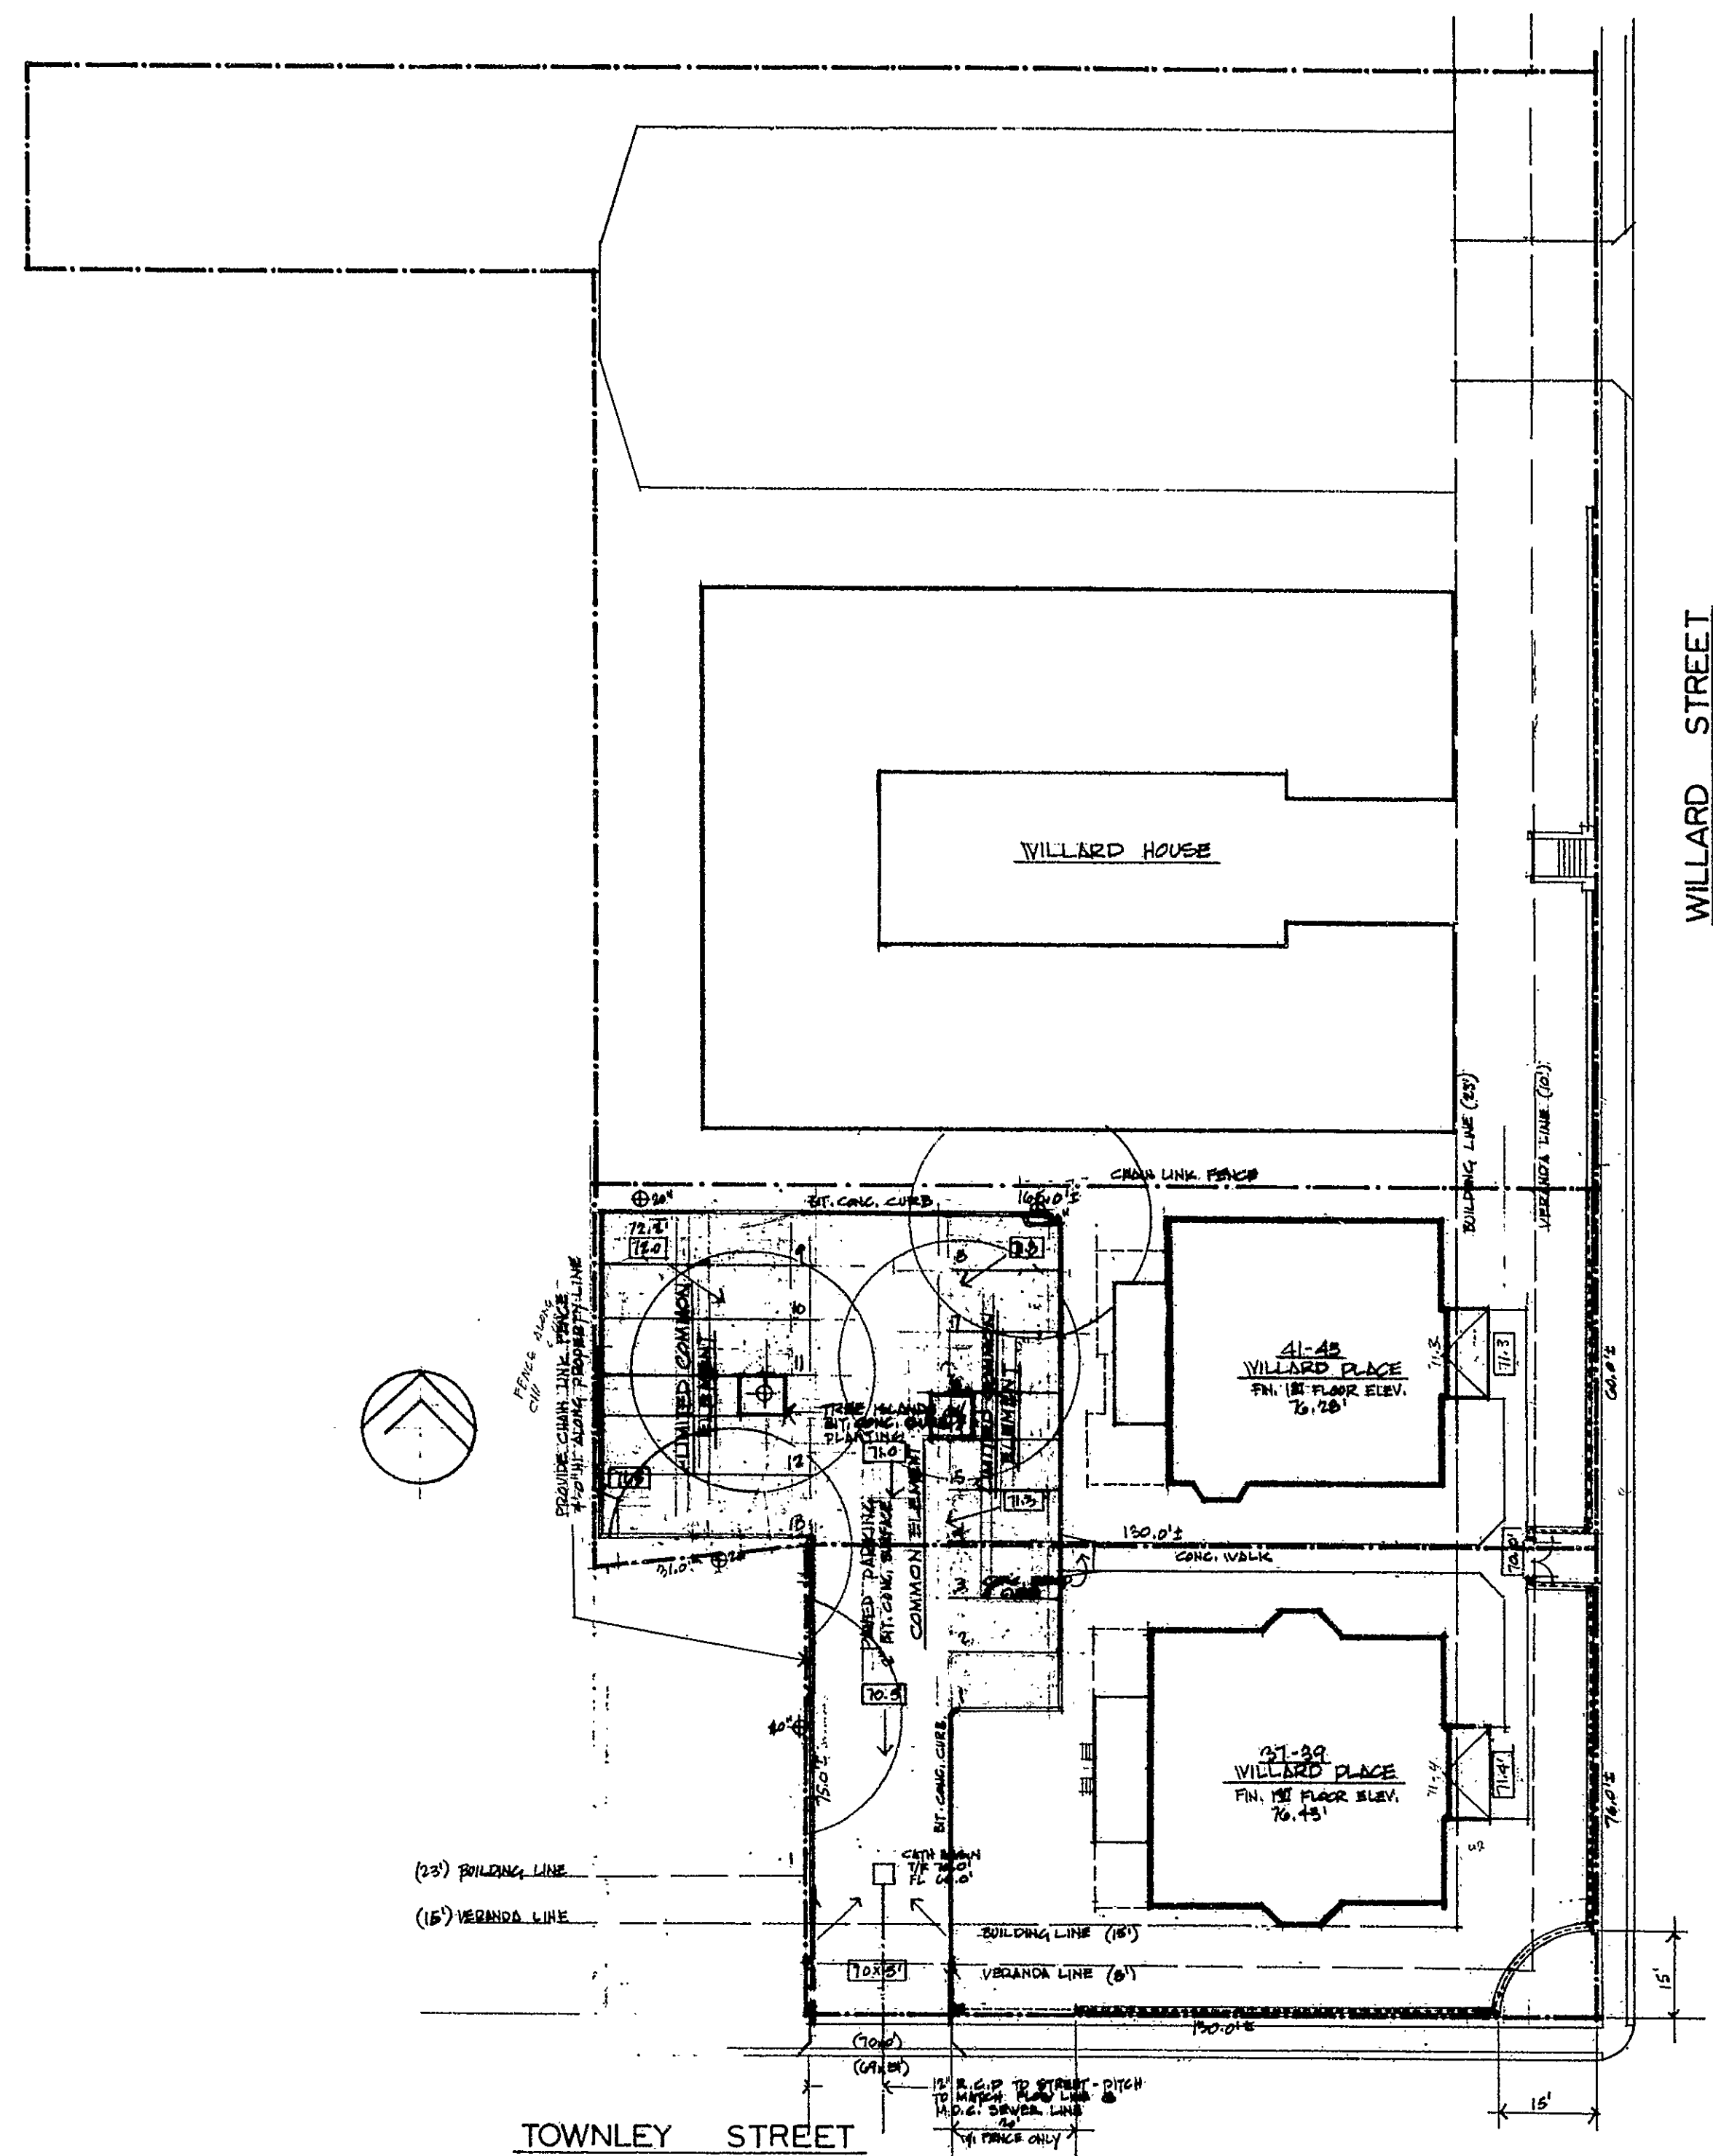


GENERAL NOTES AS PER SECTION 113.52 OF THE STATE BASIC BUILDING CODE.

- USE GRADE (L-2) NO CHANGE TO EXISTING
- TYPE OF CONSTRUCTION (S-B) NO CHANGE TO EXISTING
- SEE FLOOR PLANS FOR LOCATION OF EXISTING STAIRWAYS PER SECTION 611.8 (EXISTING - 4 FAMILIES - 2400 SQ. FT. MAX)
- SEE FLOOR PLANS (NO CHANGE TO EXISTING)
- SEE FLOOR PLANS FOR LOCATION OF ALL FIRE WALLS & FIRE RATED CONSTRUCTION
- SEE MECH. DVCS
- SEE MECH. DVCS


DATA IS PER SECTION 162-1305.73 OF STATE BASIC BLDG CODE:
COMBINED U₀ VALUE OF ROOF = 0.015
COMBINED U₀ VALUE OF WALLS = 0.08

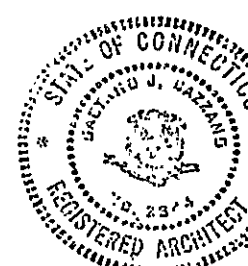

DATE	REVISIONS
3-15-88	PREPARED
4-17-88	DESIGNED
4-21-88	ENGINEERED
4-21-88	DESIGNED
4-21-88	ENGINEERED
4-21-88	DESIGNED
4-21-88	ENGINEERED

THE WILLARD PLACE
AN EXPANDABLE CONDOMINIUM
WILLARD STREET HARTFORD, CONNECTICUT

philip i dicorcia a.i.a.
architects planners
95 miles street hartford ct

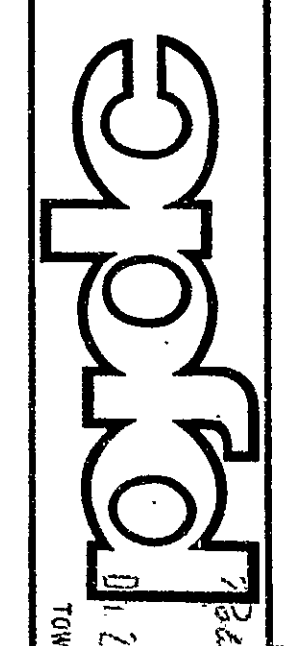

SCALE	1" = 10'-0"
DATE	1-17-80
DESIGNER	C-1
CHECKED	C-1
FILE NO.	
SHEET NO.	A-1

Condo Floor Plan # 12