
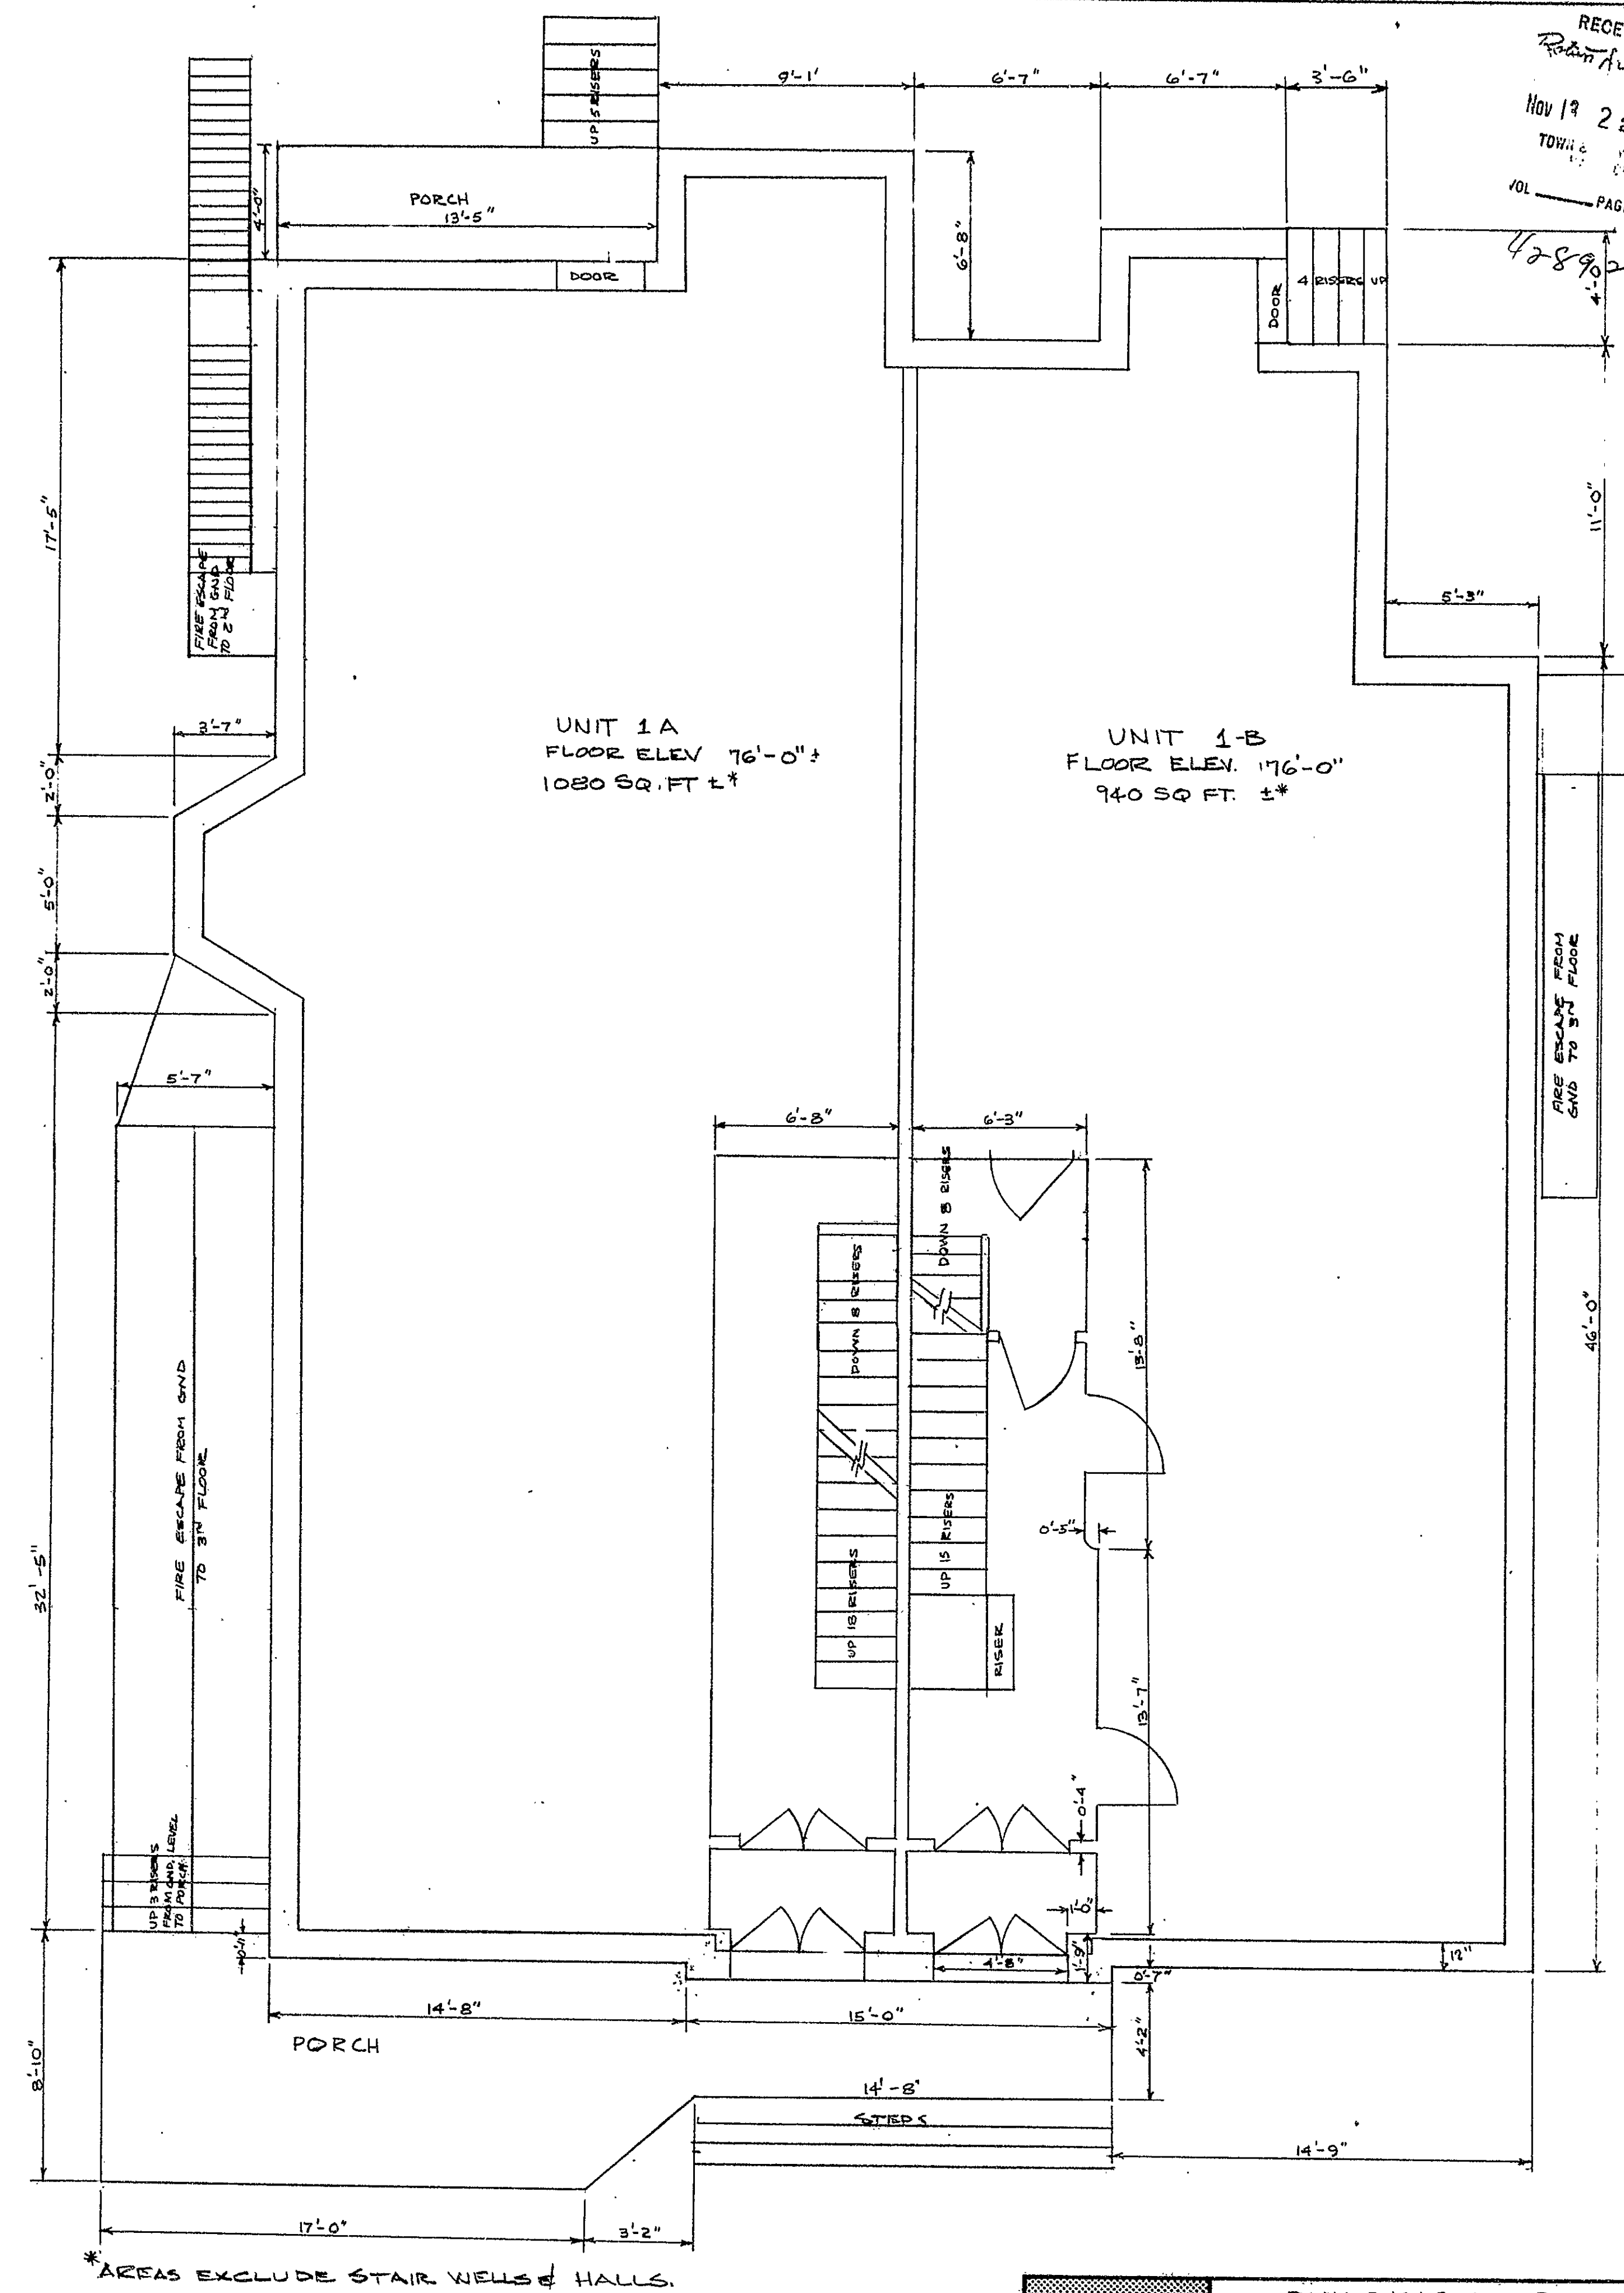


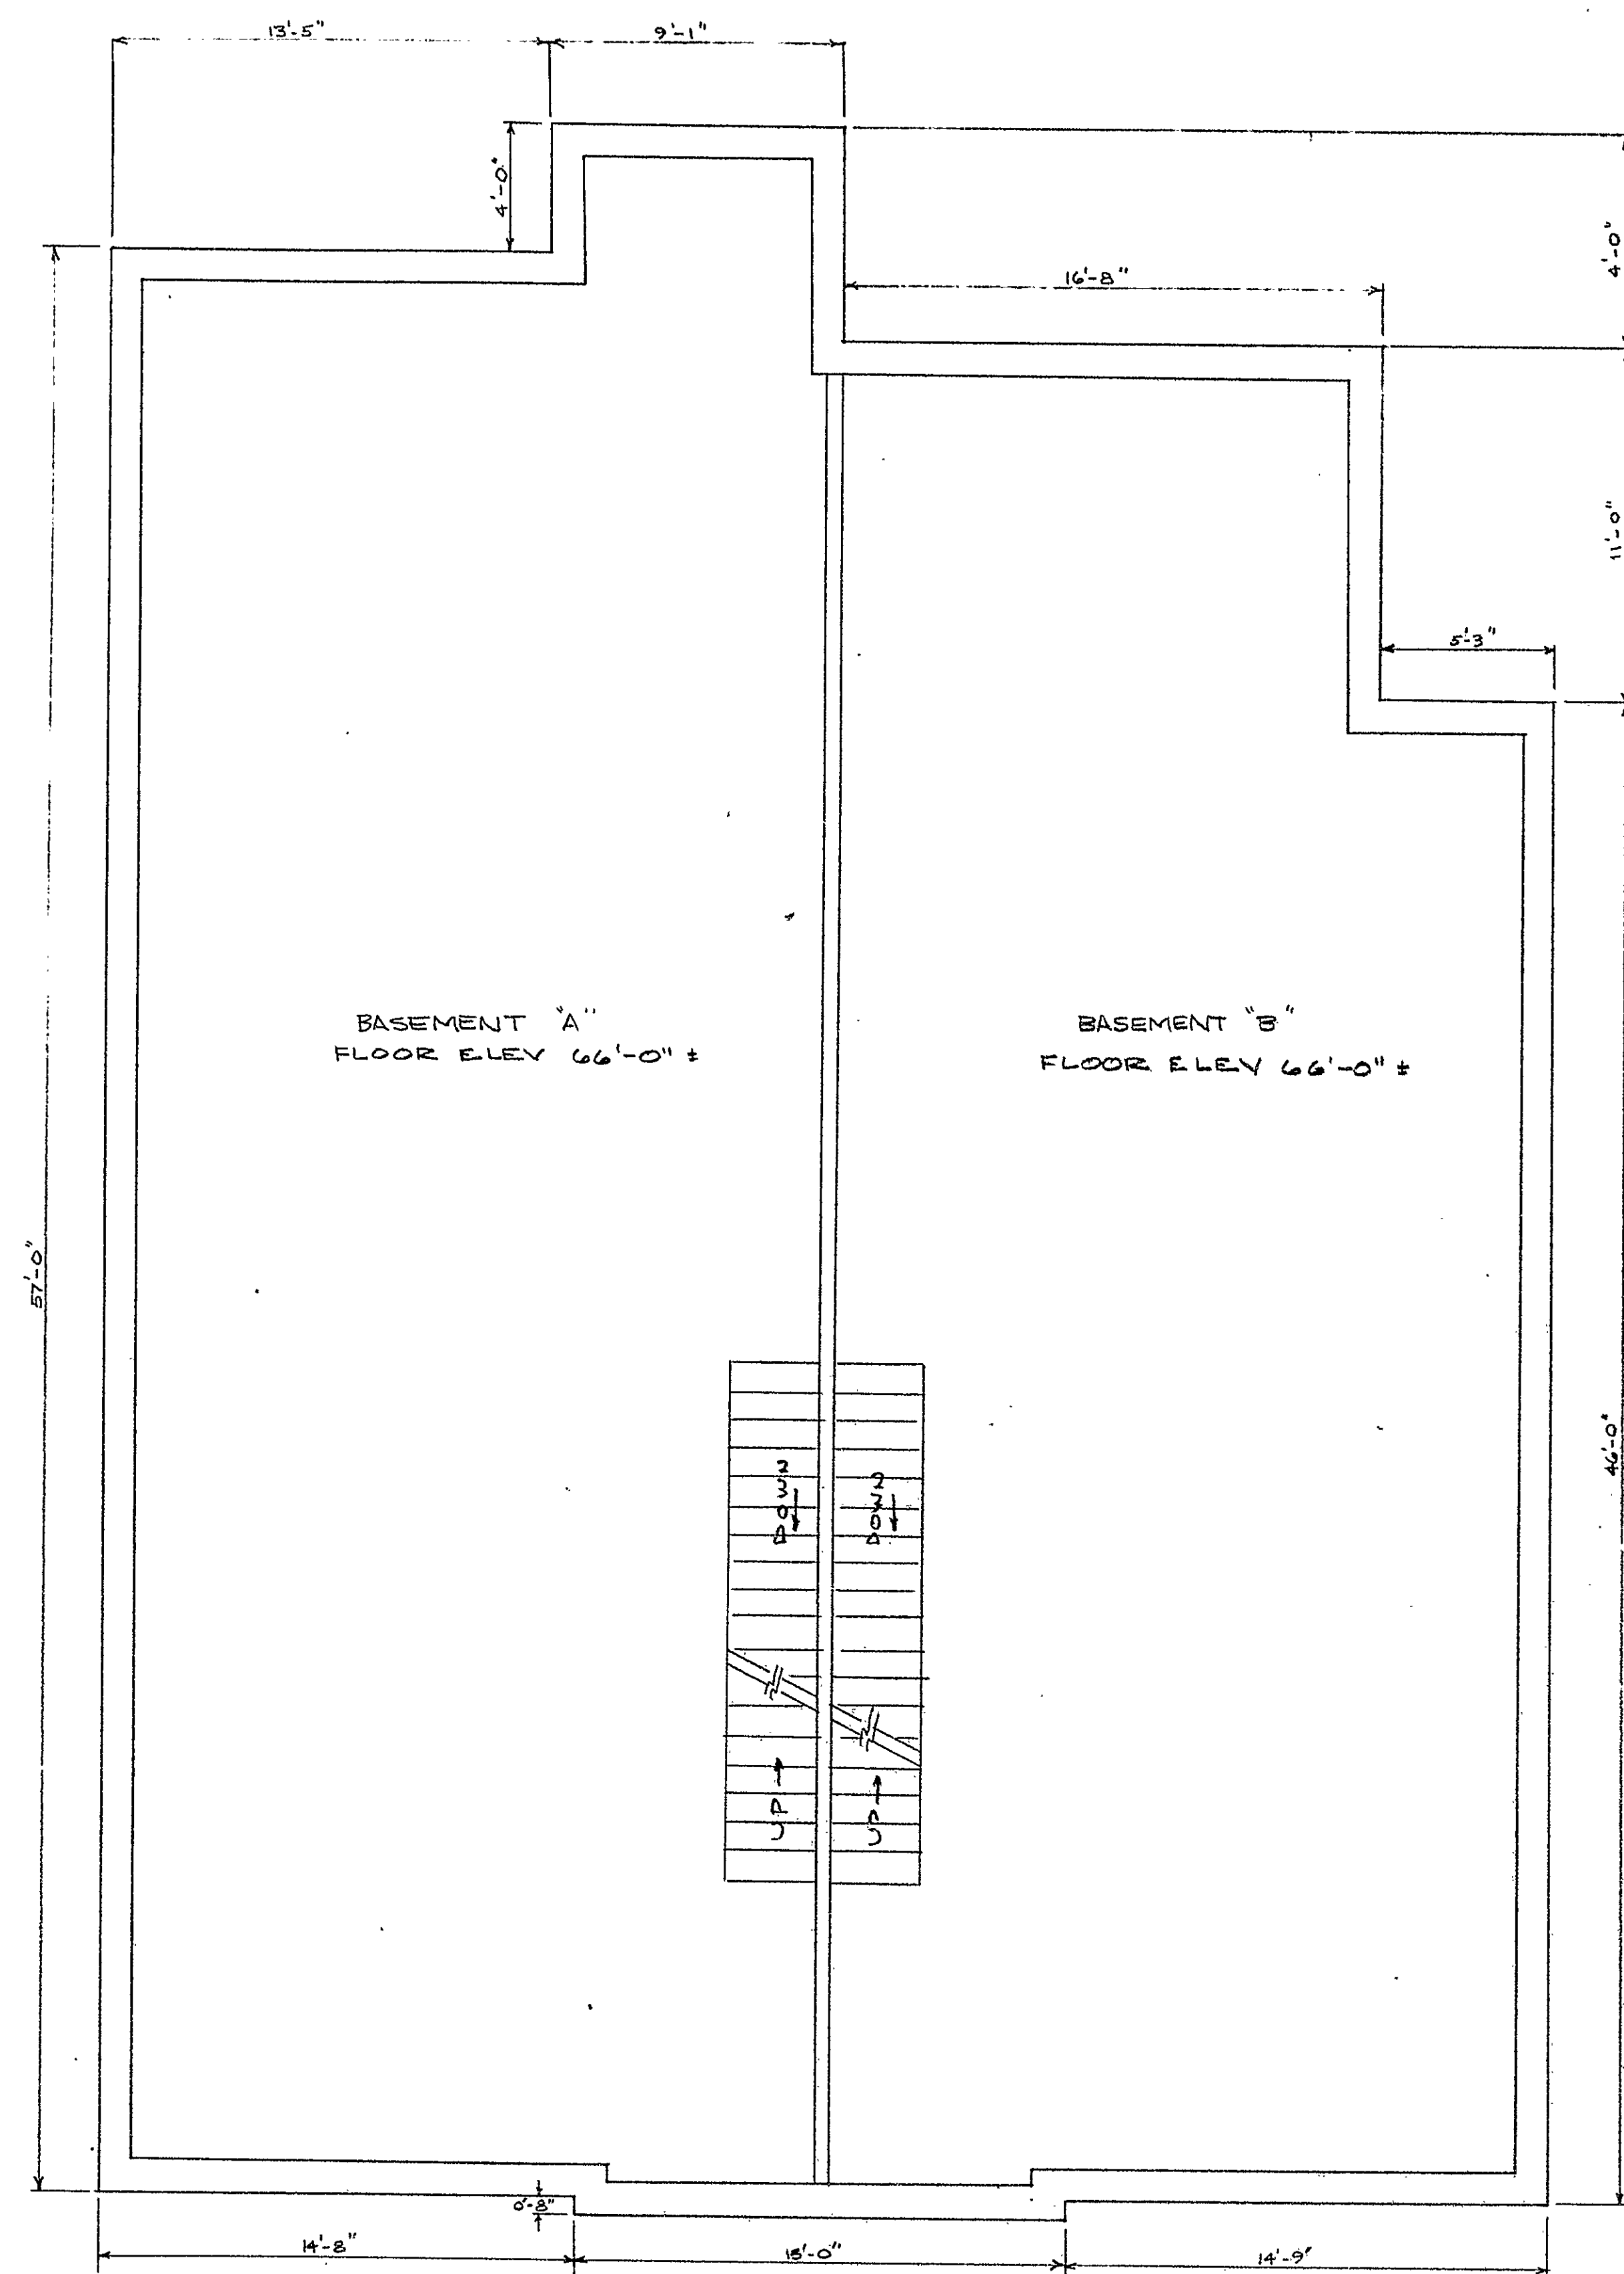

RECEIVED BY
Hov 19 2 21 PM '79
TOWN CLERK
PAGE 1289028

THIS PLAN IS AN ACCURATE COPY OF THE PLAN ON
FILE WITH THE BUILDING OFFICE OF THE CITY OF HARTFORD
Henry Strauss

SUBSCRIBED AND SWORN TO BEFORE ME
THIS 12 DAY OF NOVEMBER 1979
John C. Hall
Clerk of the Superior Court

BUILDING NO. 2
WILLARD AT TOWNLEY
A CONDOMINIUM
#37,39,41 & 43 WILLARD ST. HARTFORD CT
date: 12 NOV 79 drawn by: KC job no: 79161
scale: 1/4" = 1' checked by: HT sheet no: 3 OF 4
STRAUSS ENGINEERING ASSOCIATES
engineers/landscape architects/surveyors
eaton park north • egypt, connecticut

Condo Floor Plan # 12
0 1 2 3 4
INCHES