
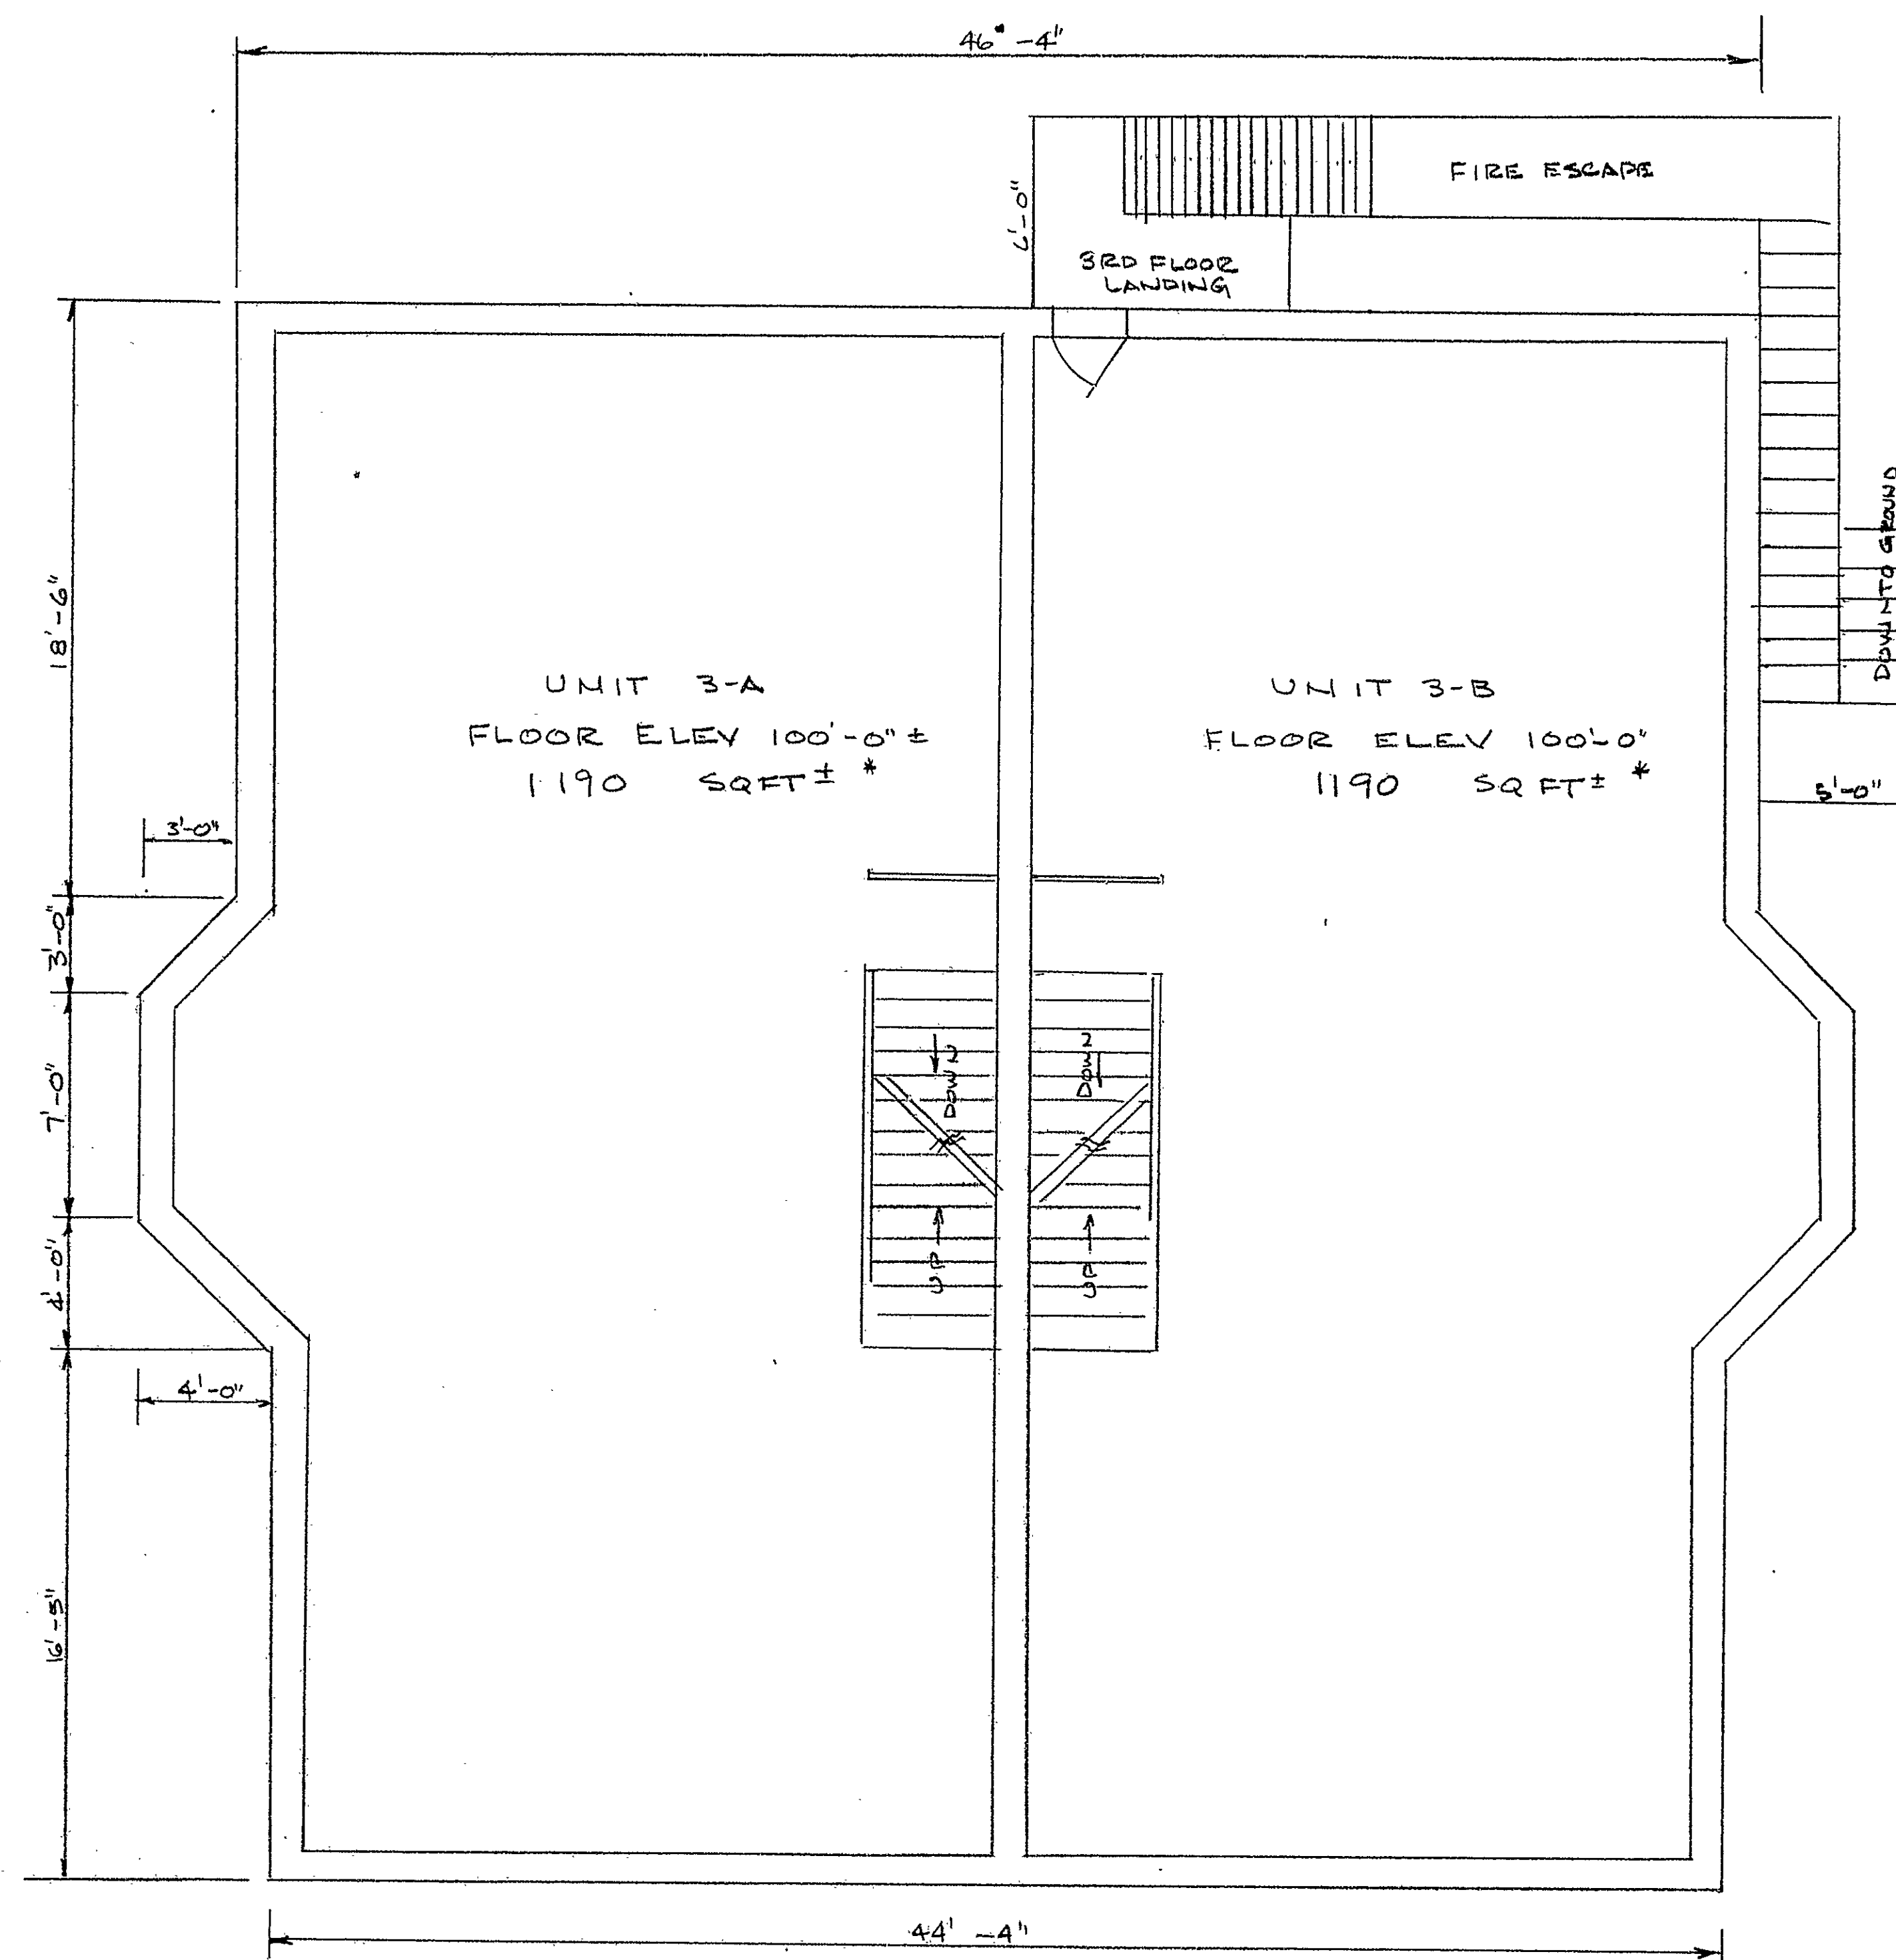


12-4

RECEIVED BY
 Nov 13 2 21 PM '79
 TOWN CLERK
 12-4
 PAGE

478928

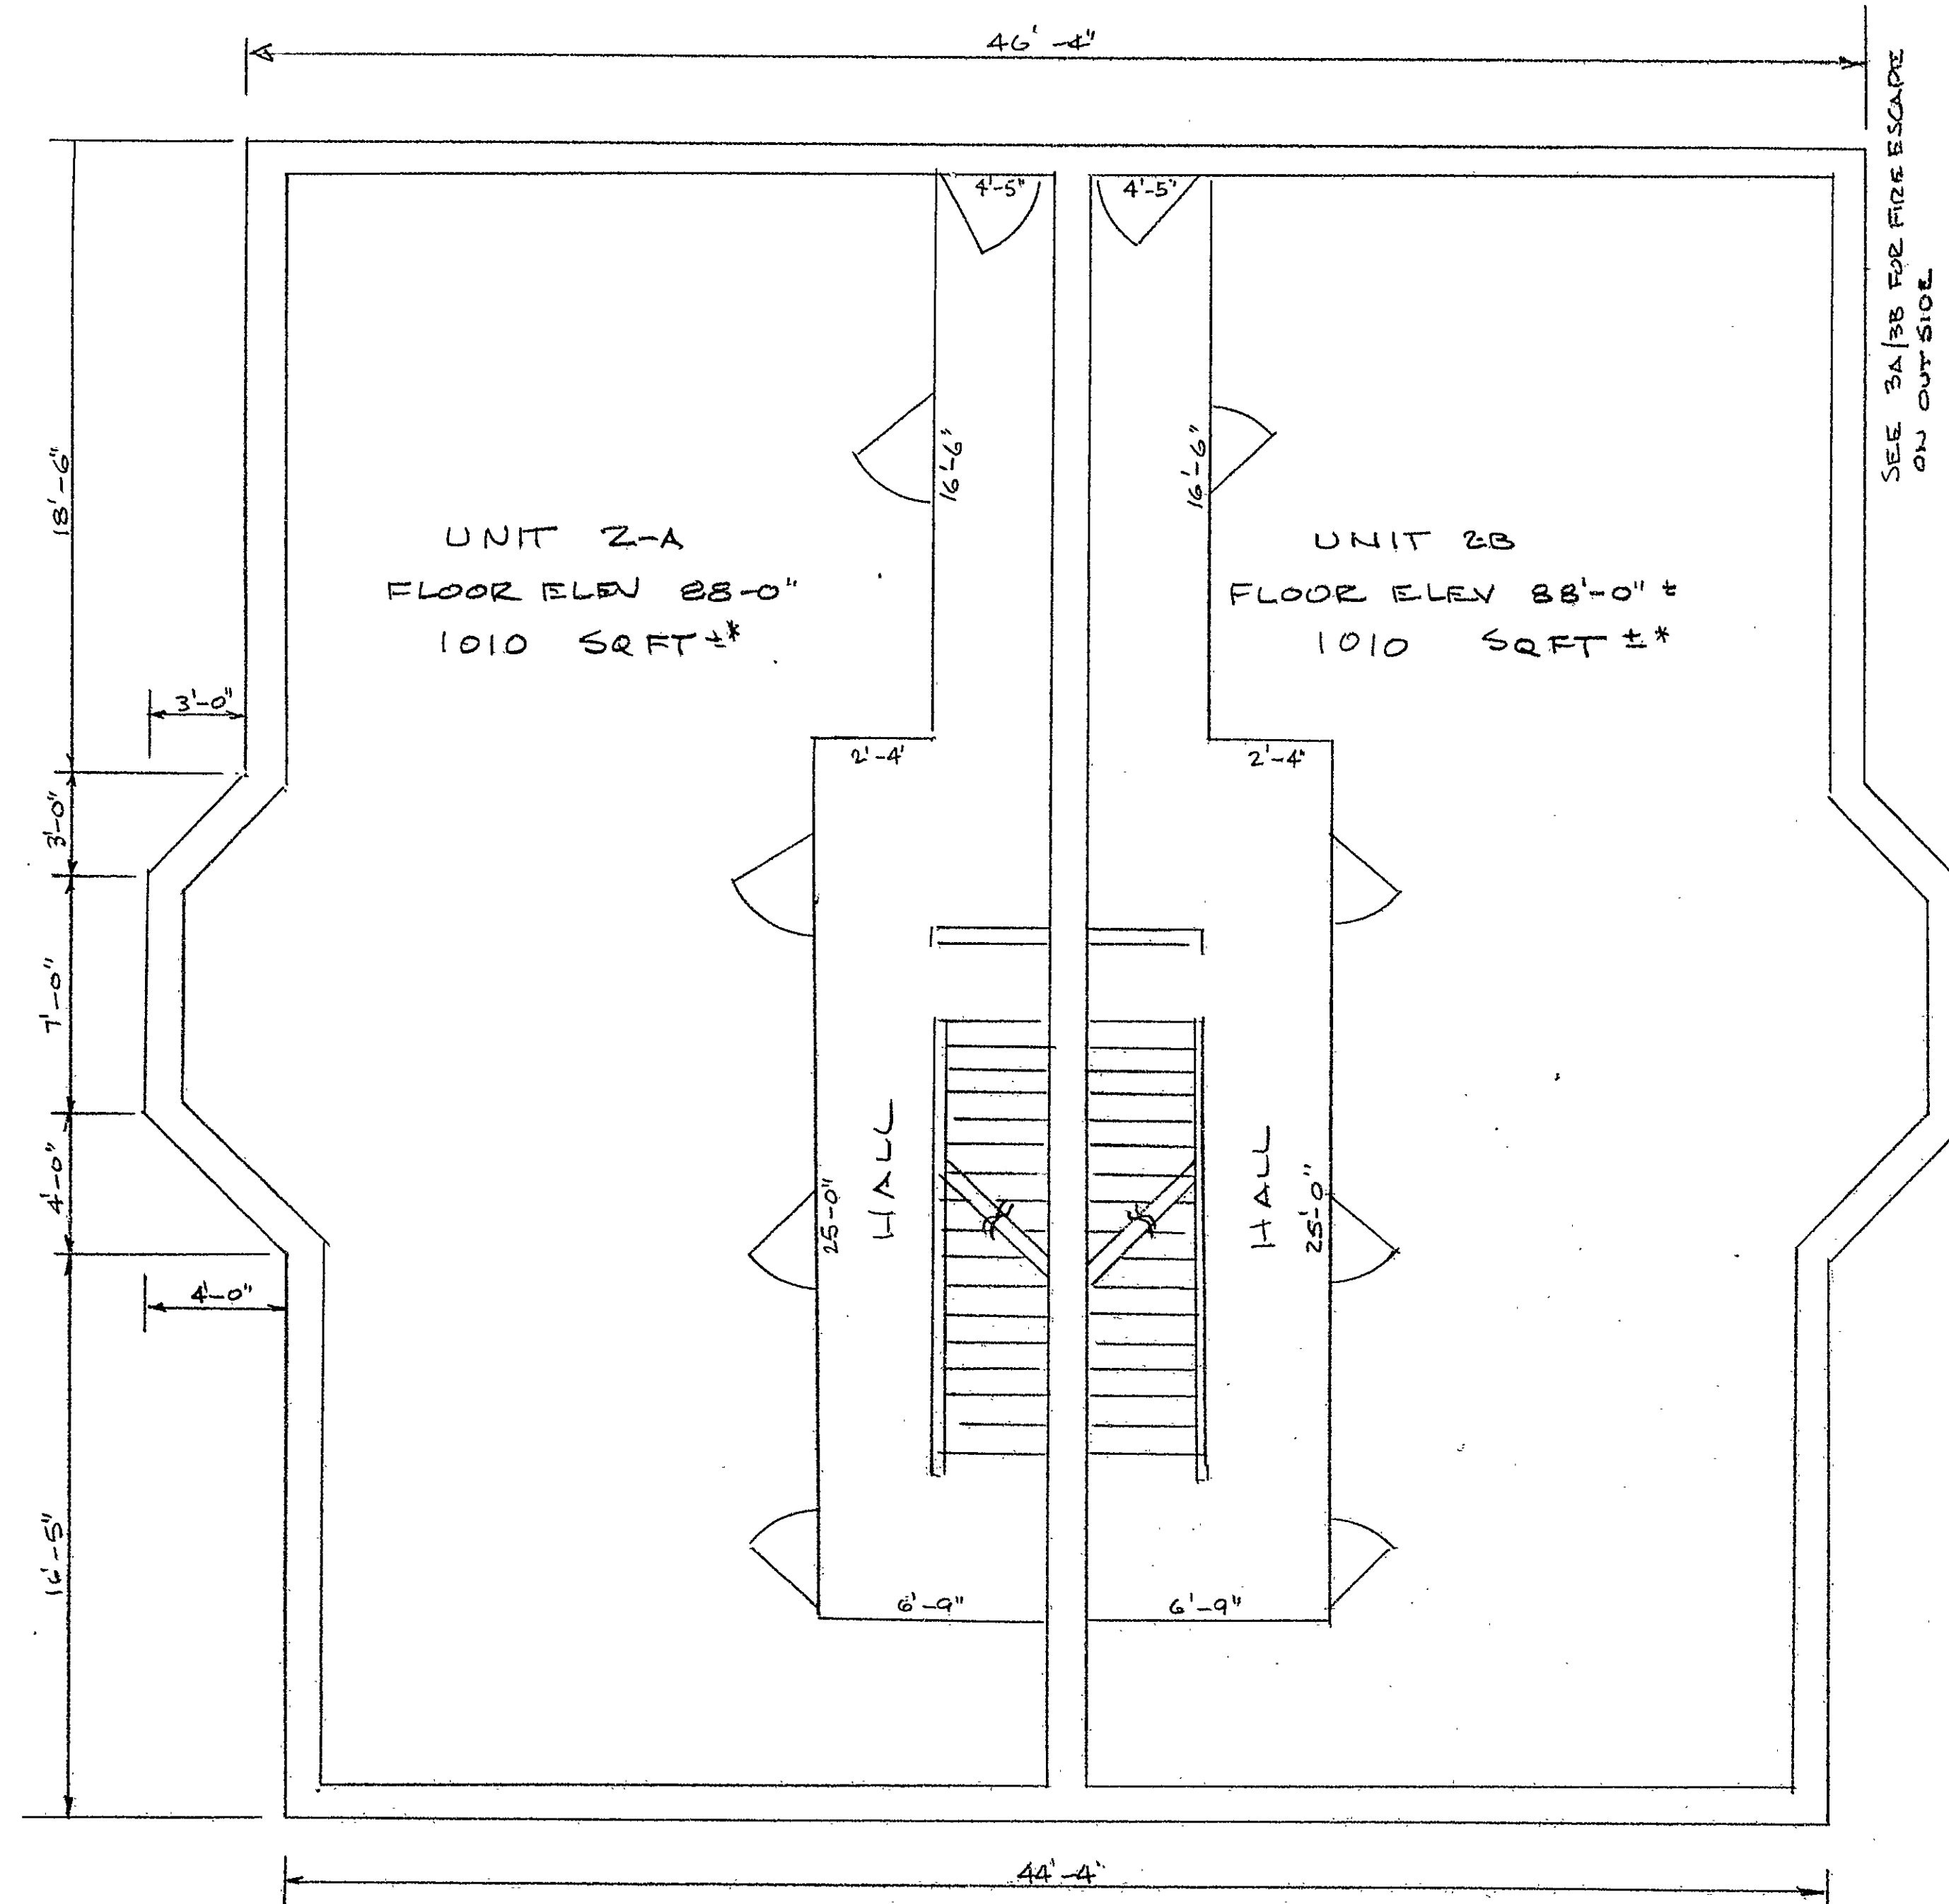

THIS PLAN IS AN ACCURATE COPY OF
 THE PLAN ON FILE WITH THE BUILDING
 OFFICE OF THE CITY OF HARTFORD

Henry T. Shivers

SUBSCRIBED AND SWORN TO BEFORE
 ME THIS 12TH DAY OF NOVEMBER 1979

John C. Hall
 Town of Hartford, Connecticut

BUILDING NO. 1 WILLARD AT TOWNLEY A CONDOMINIUM 37, 39, 41 & 43 WILLARD ST. HARTFORD, CT.			
date: 12 NOV 1979	drawn by: MS	job no. 79161	
scale: 1/4" = 1'	checked by: KC	sheet no. 2 of 4	
STRAUSS ENGINEERING ASSOCIATES engineers • landscape architects • surveyors avon park north • avon, connecticut			

Condo Floor Plan # R

0 INCHES 1 2 3 4

12
 EAST FILE CORP. HARTFORD, CT.
 12-4