


DATE	REVISIONS
7-21-00	NEW LAYOUT
9-22-00	REVISION

THE WILLARD PLACE
AN EXPANDABLE CONDOMINIUM
WILLARD STREET HARTFORD, CONNECTICUT





philip j. diorcia a.s.c.
architects • planners
95 niles street hartford ct.

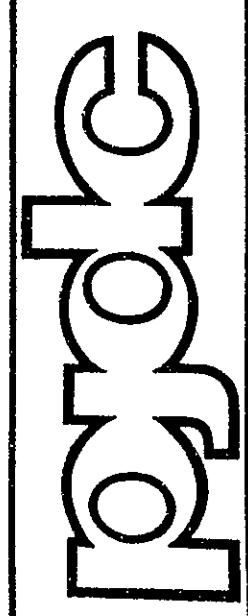

SCALE	1/8"=1'-0"
DRAWN	CHECKED
DATE	1-25-00
PROJECT NO.	79-389
FILE NO.	C-1
SHEET NO.	A-7

Condo Floor Plan # 12

12

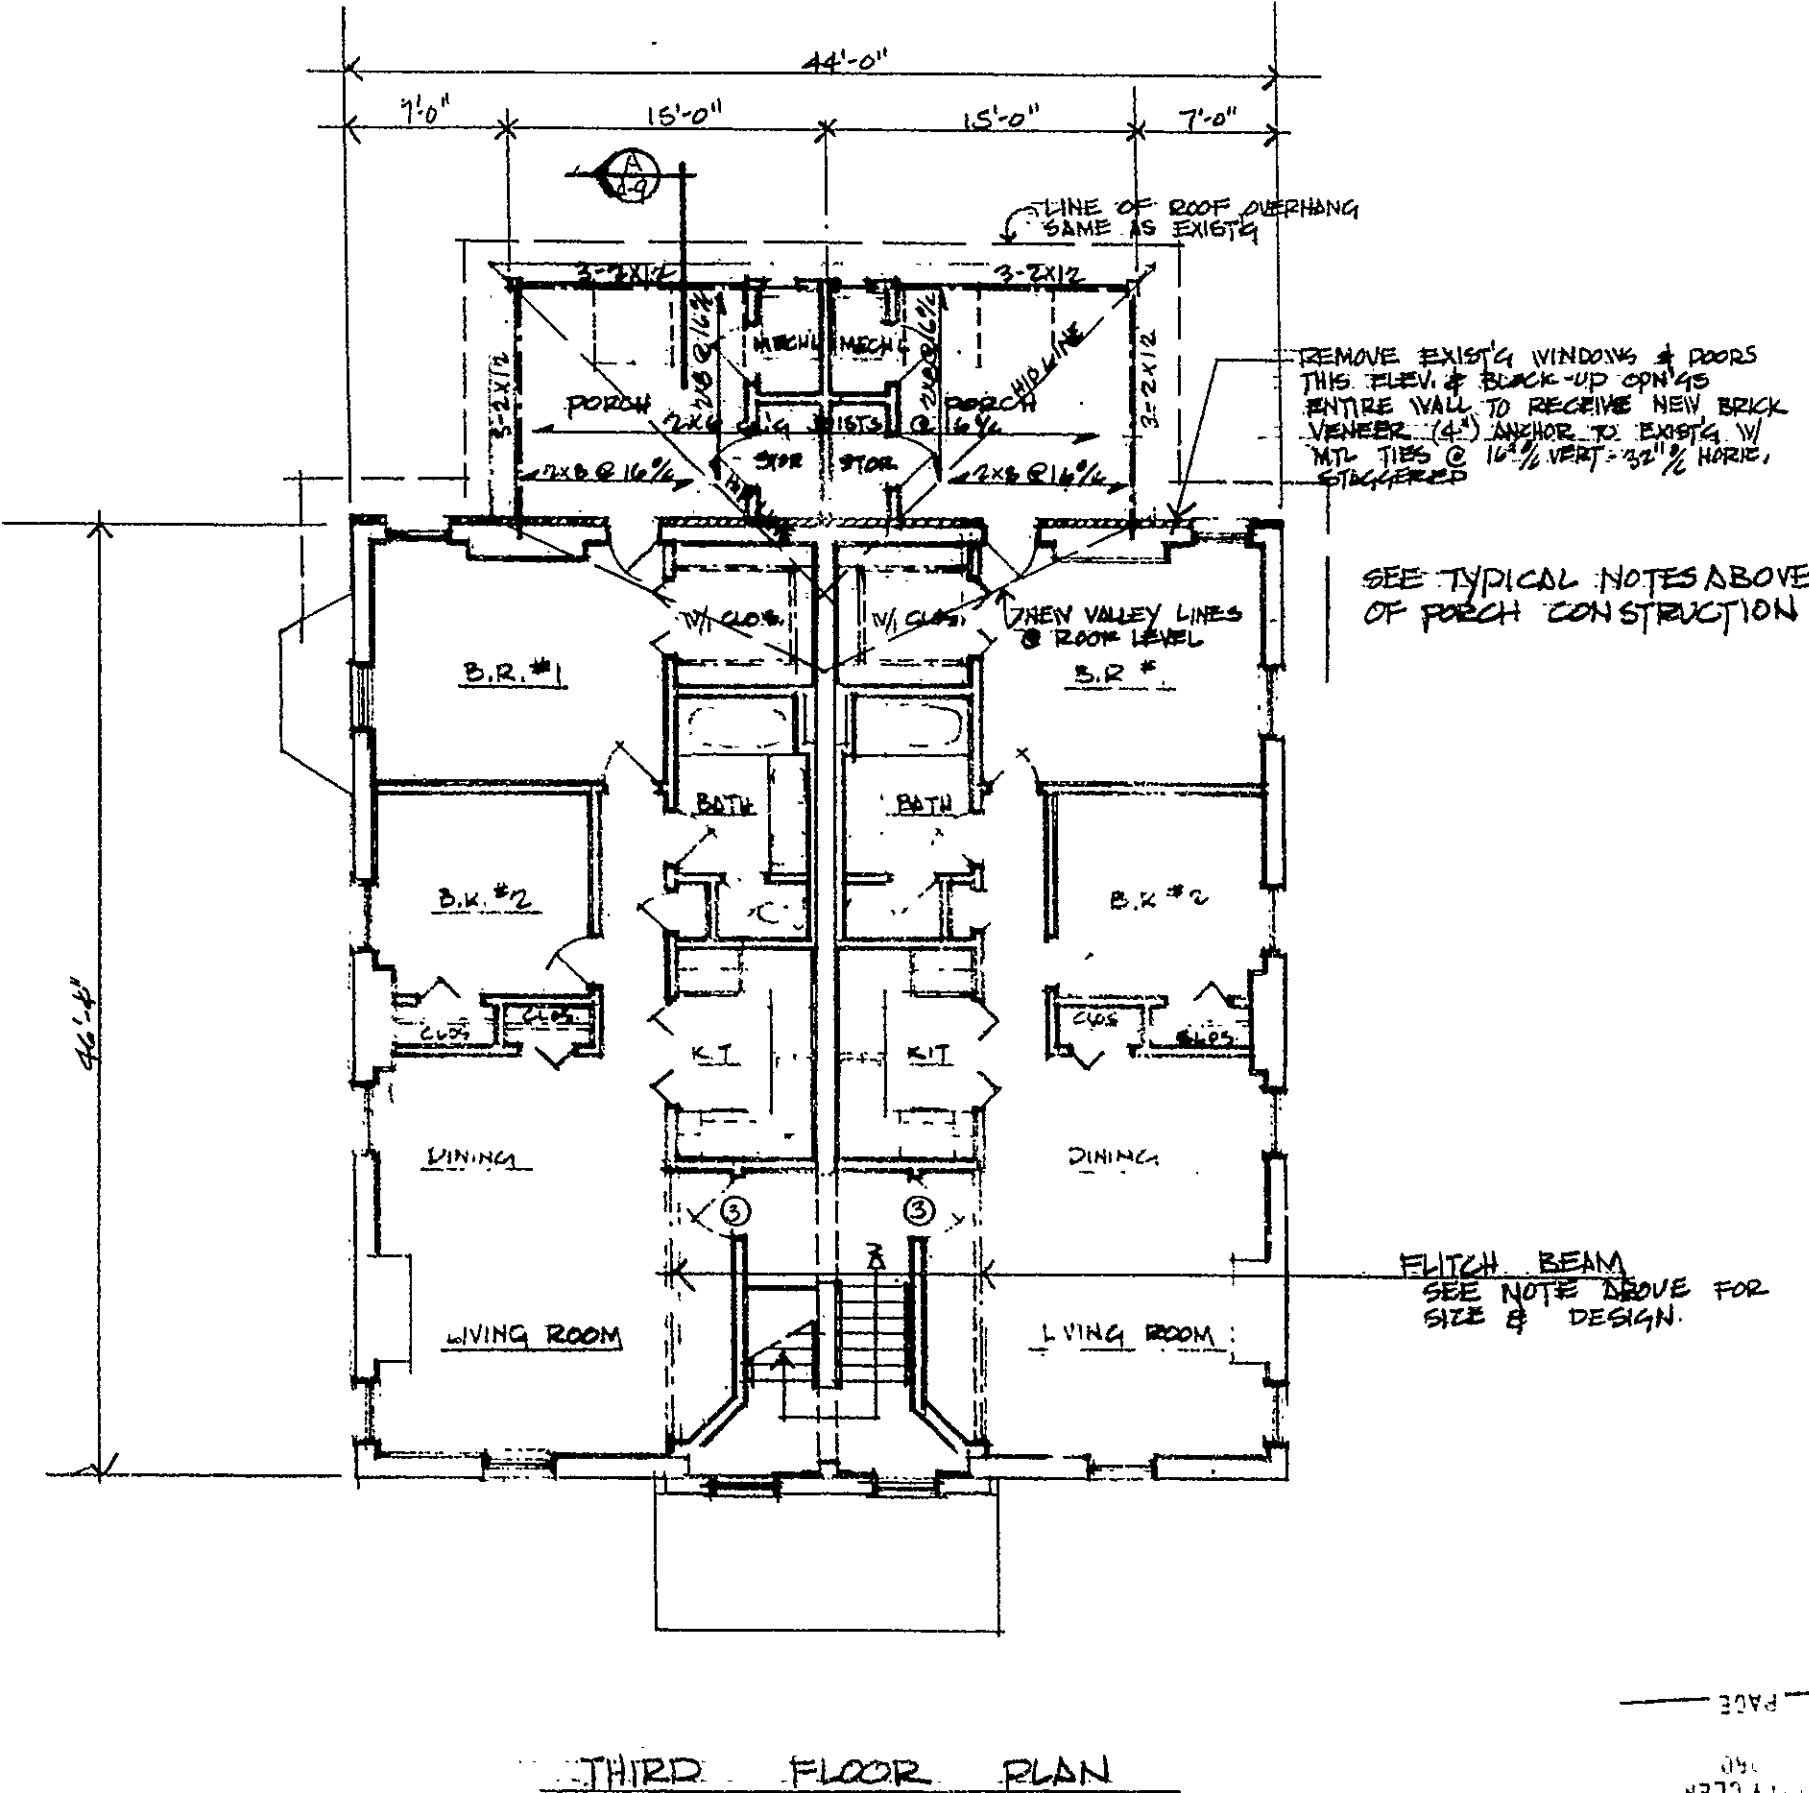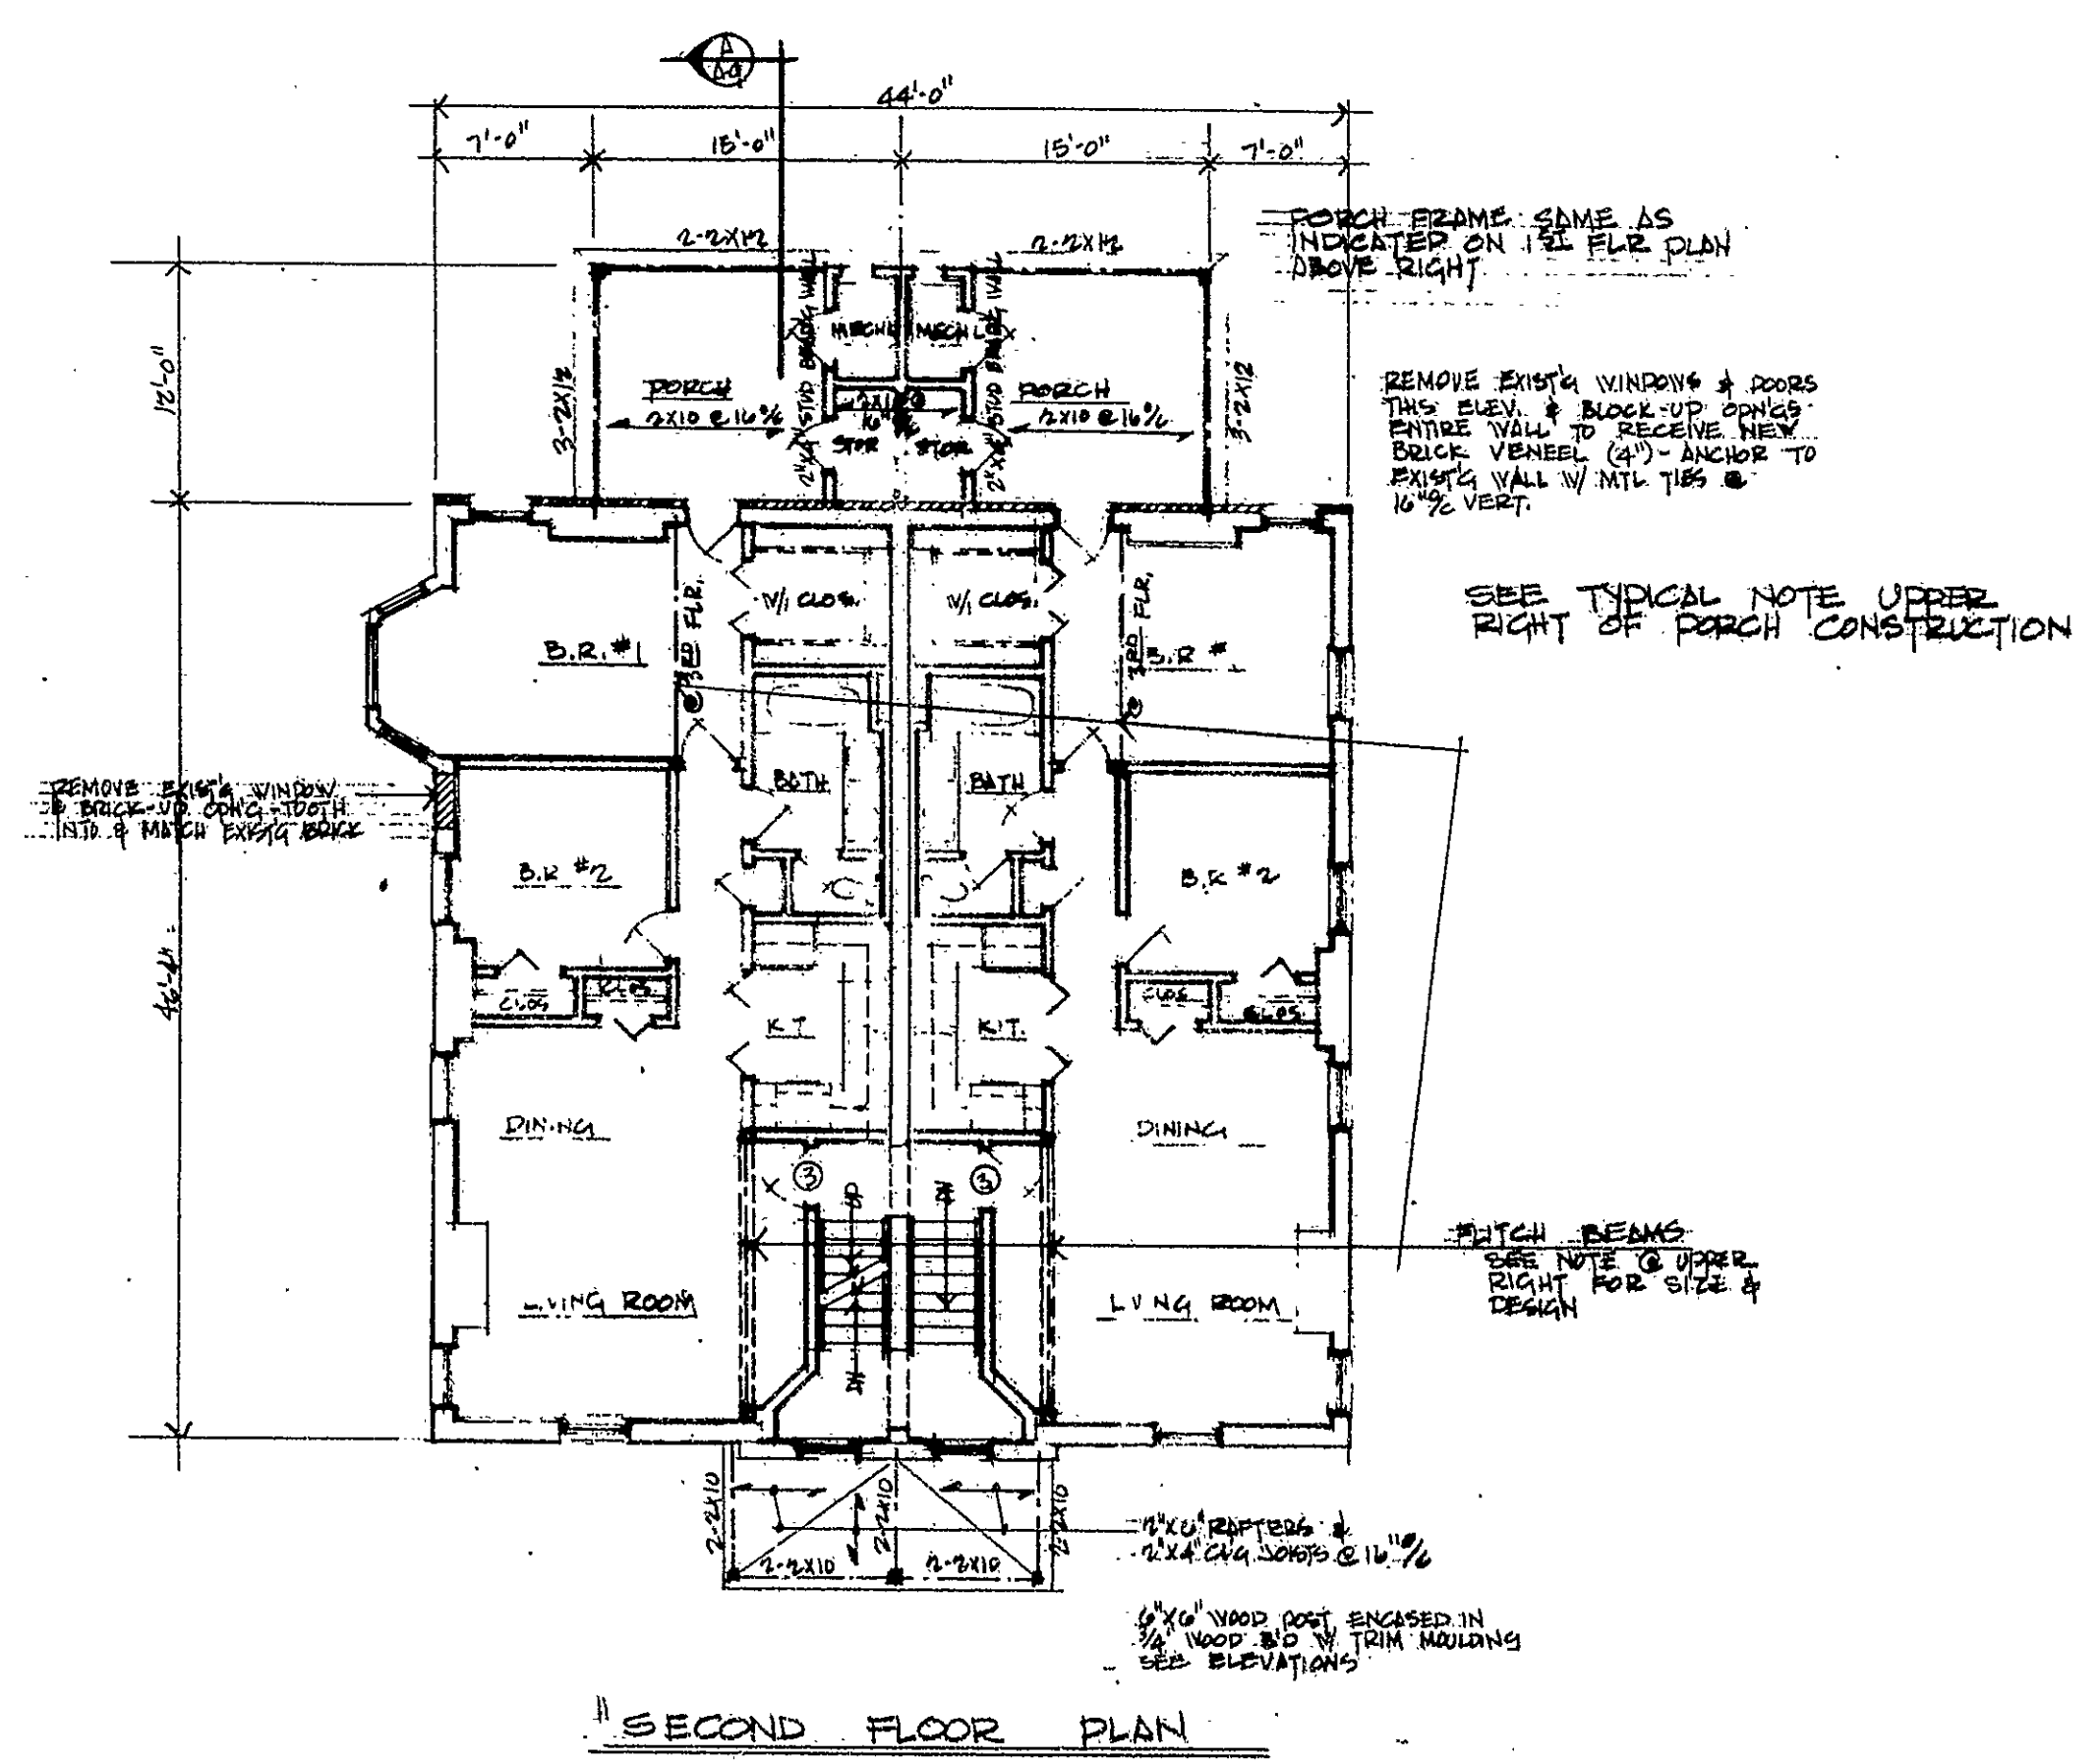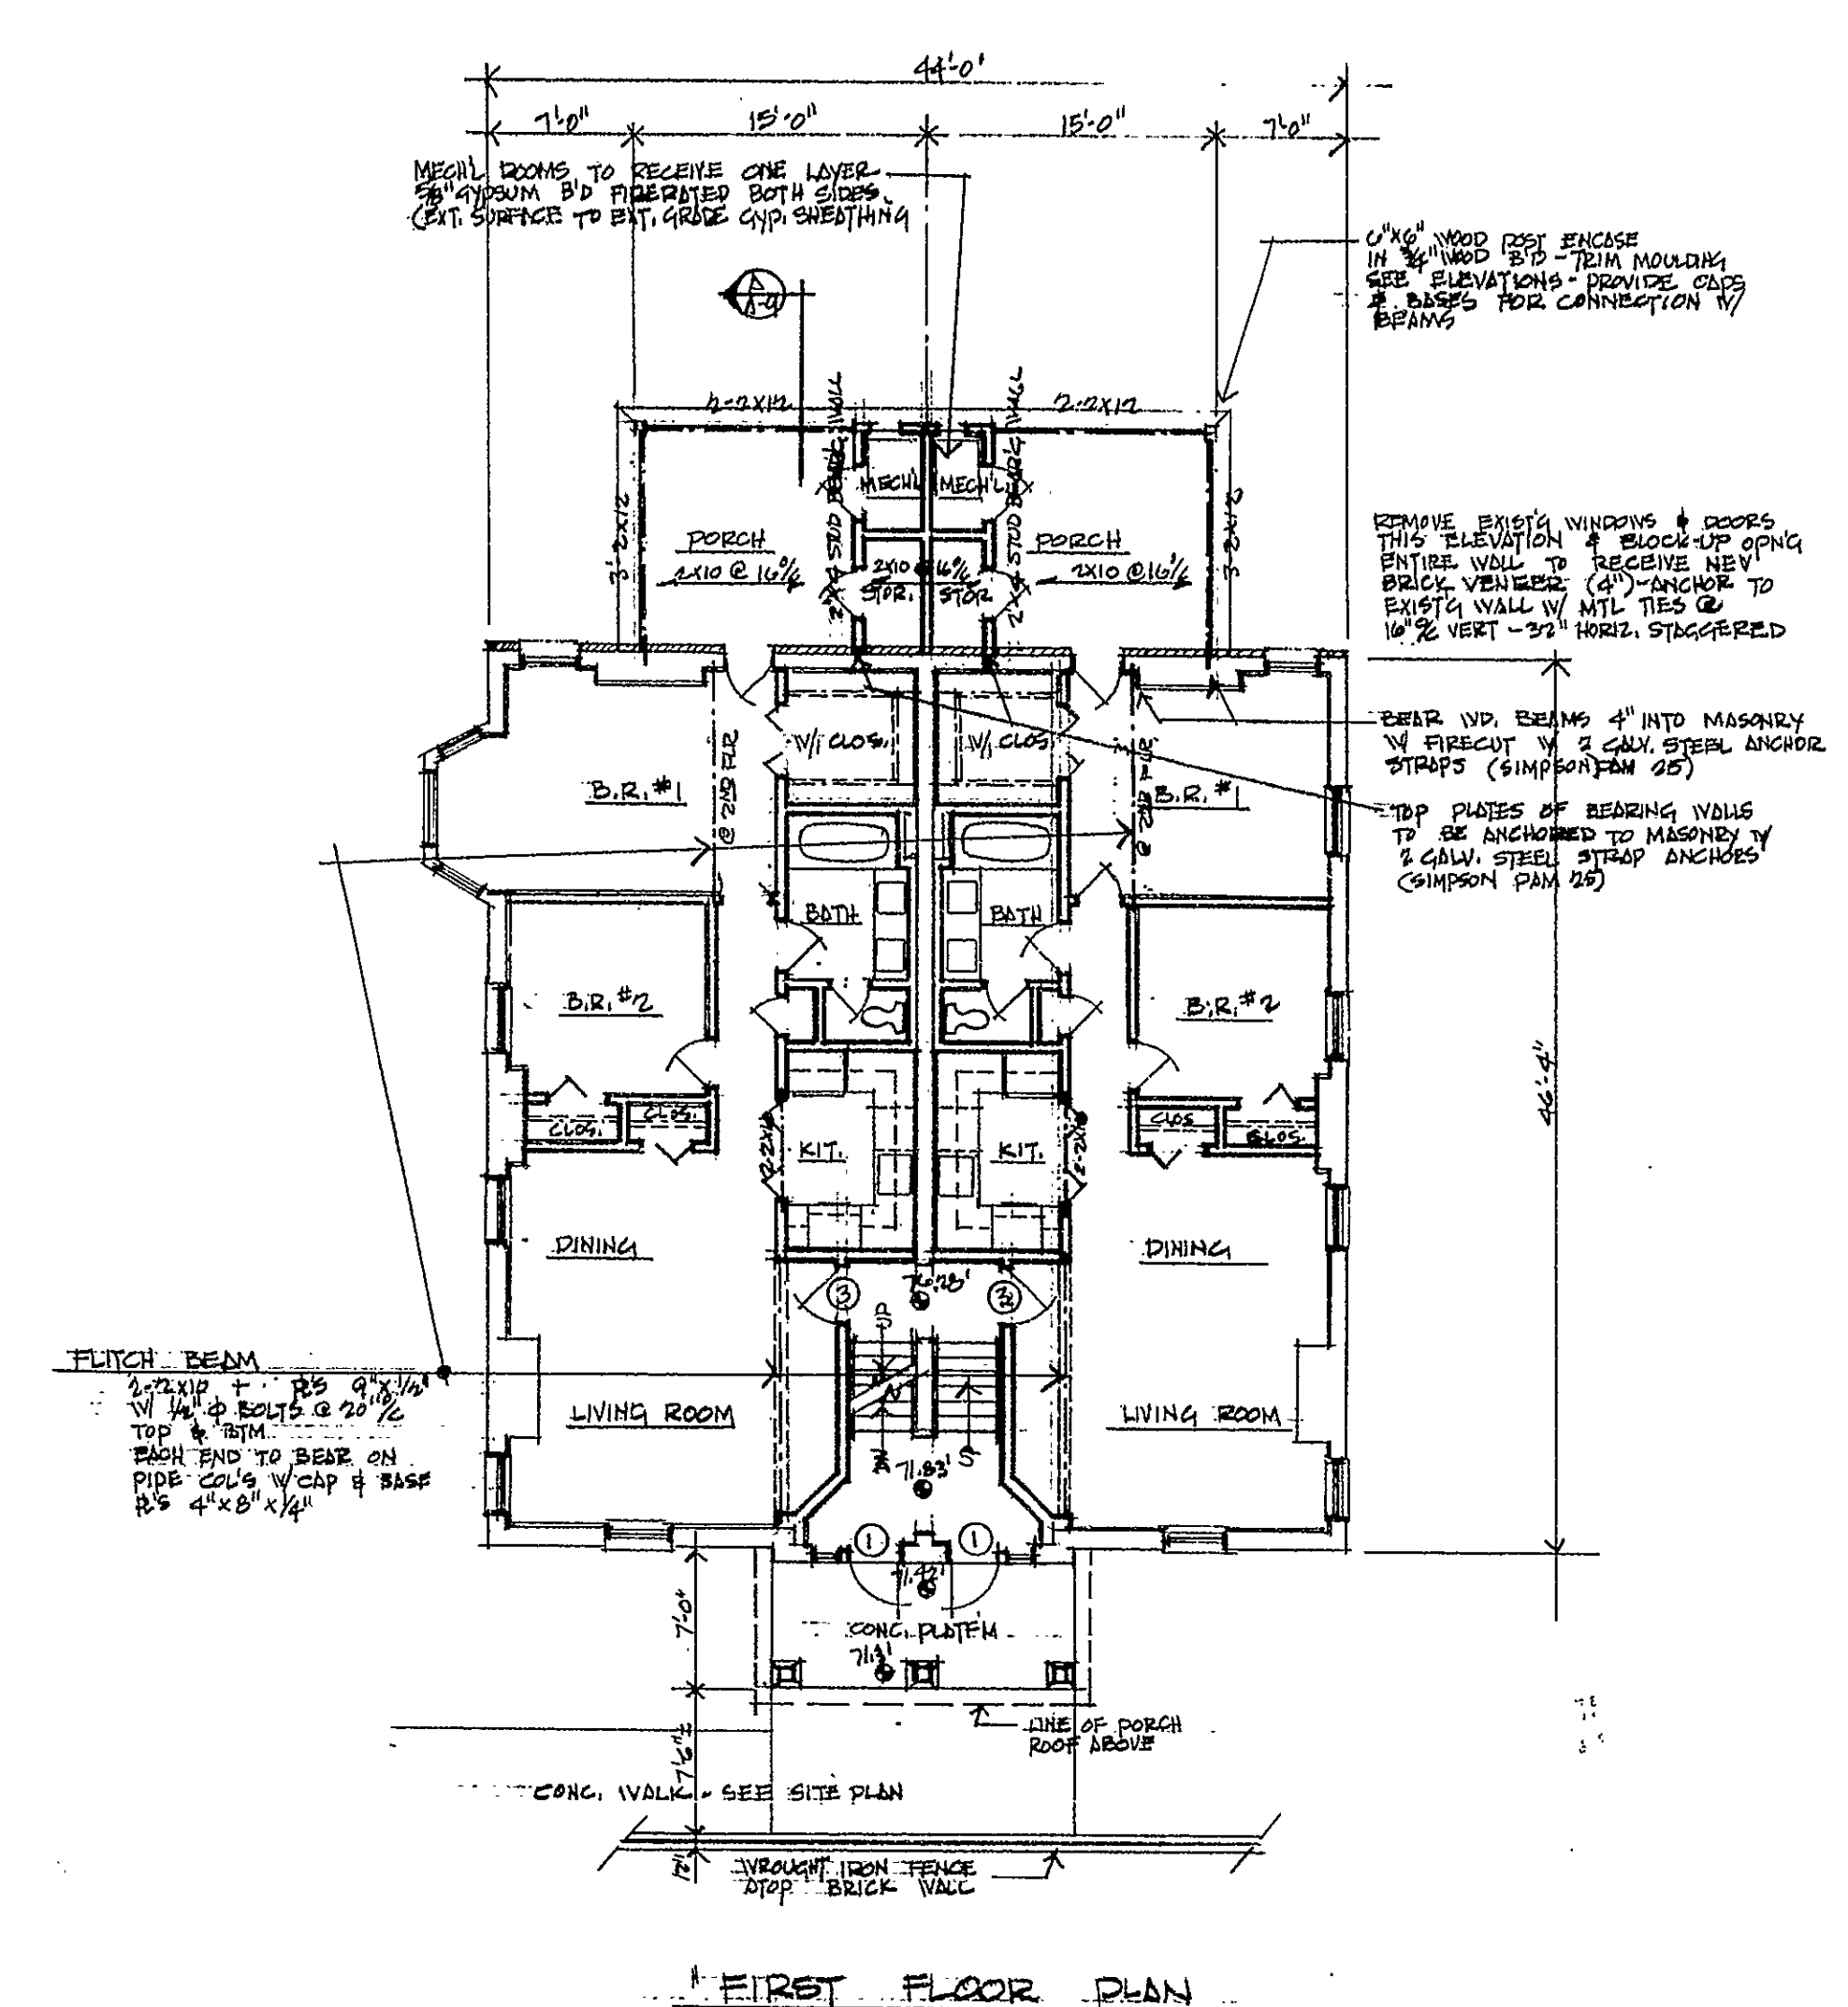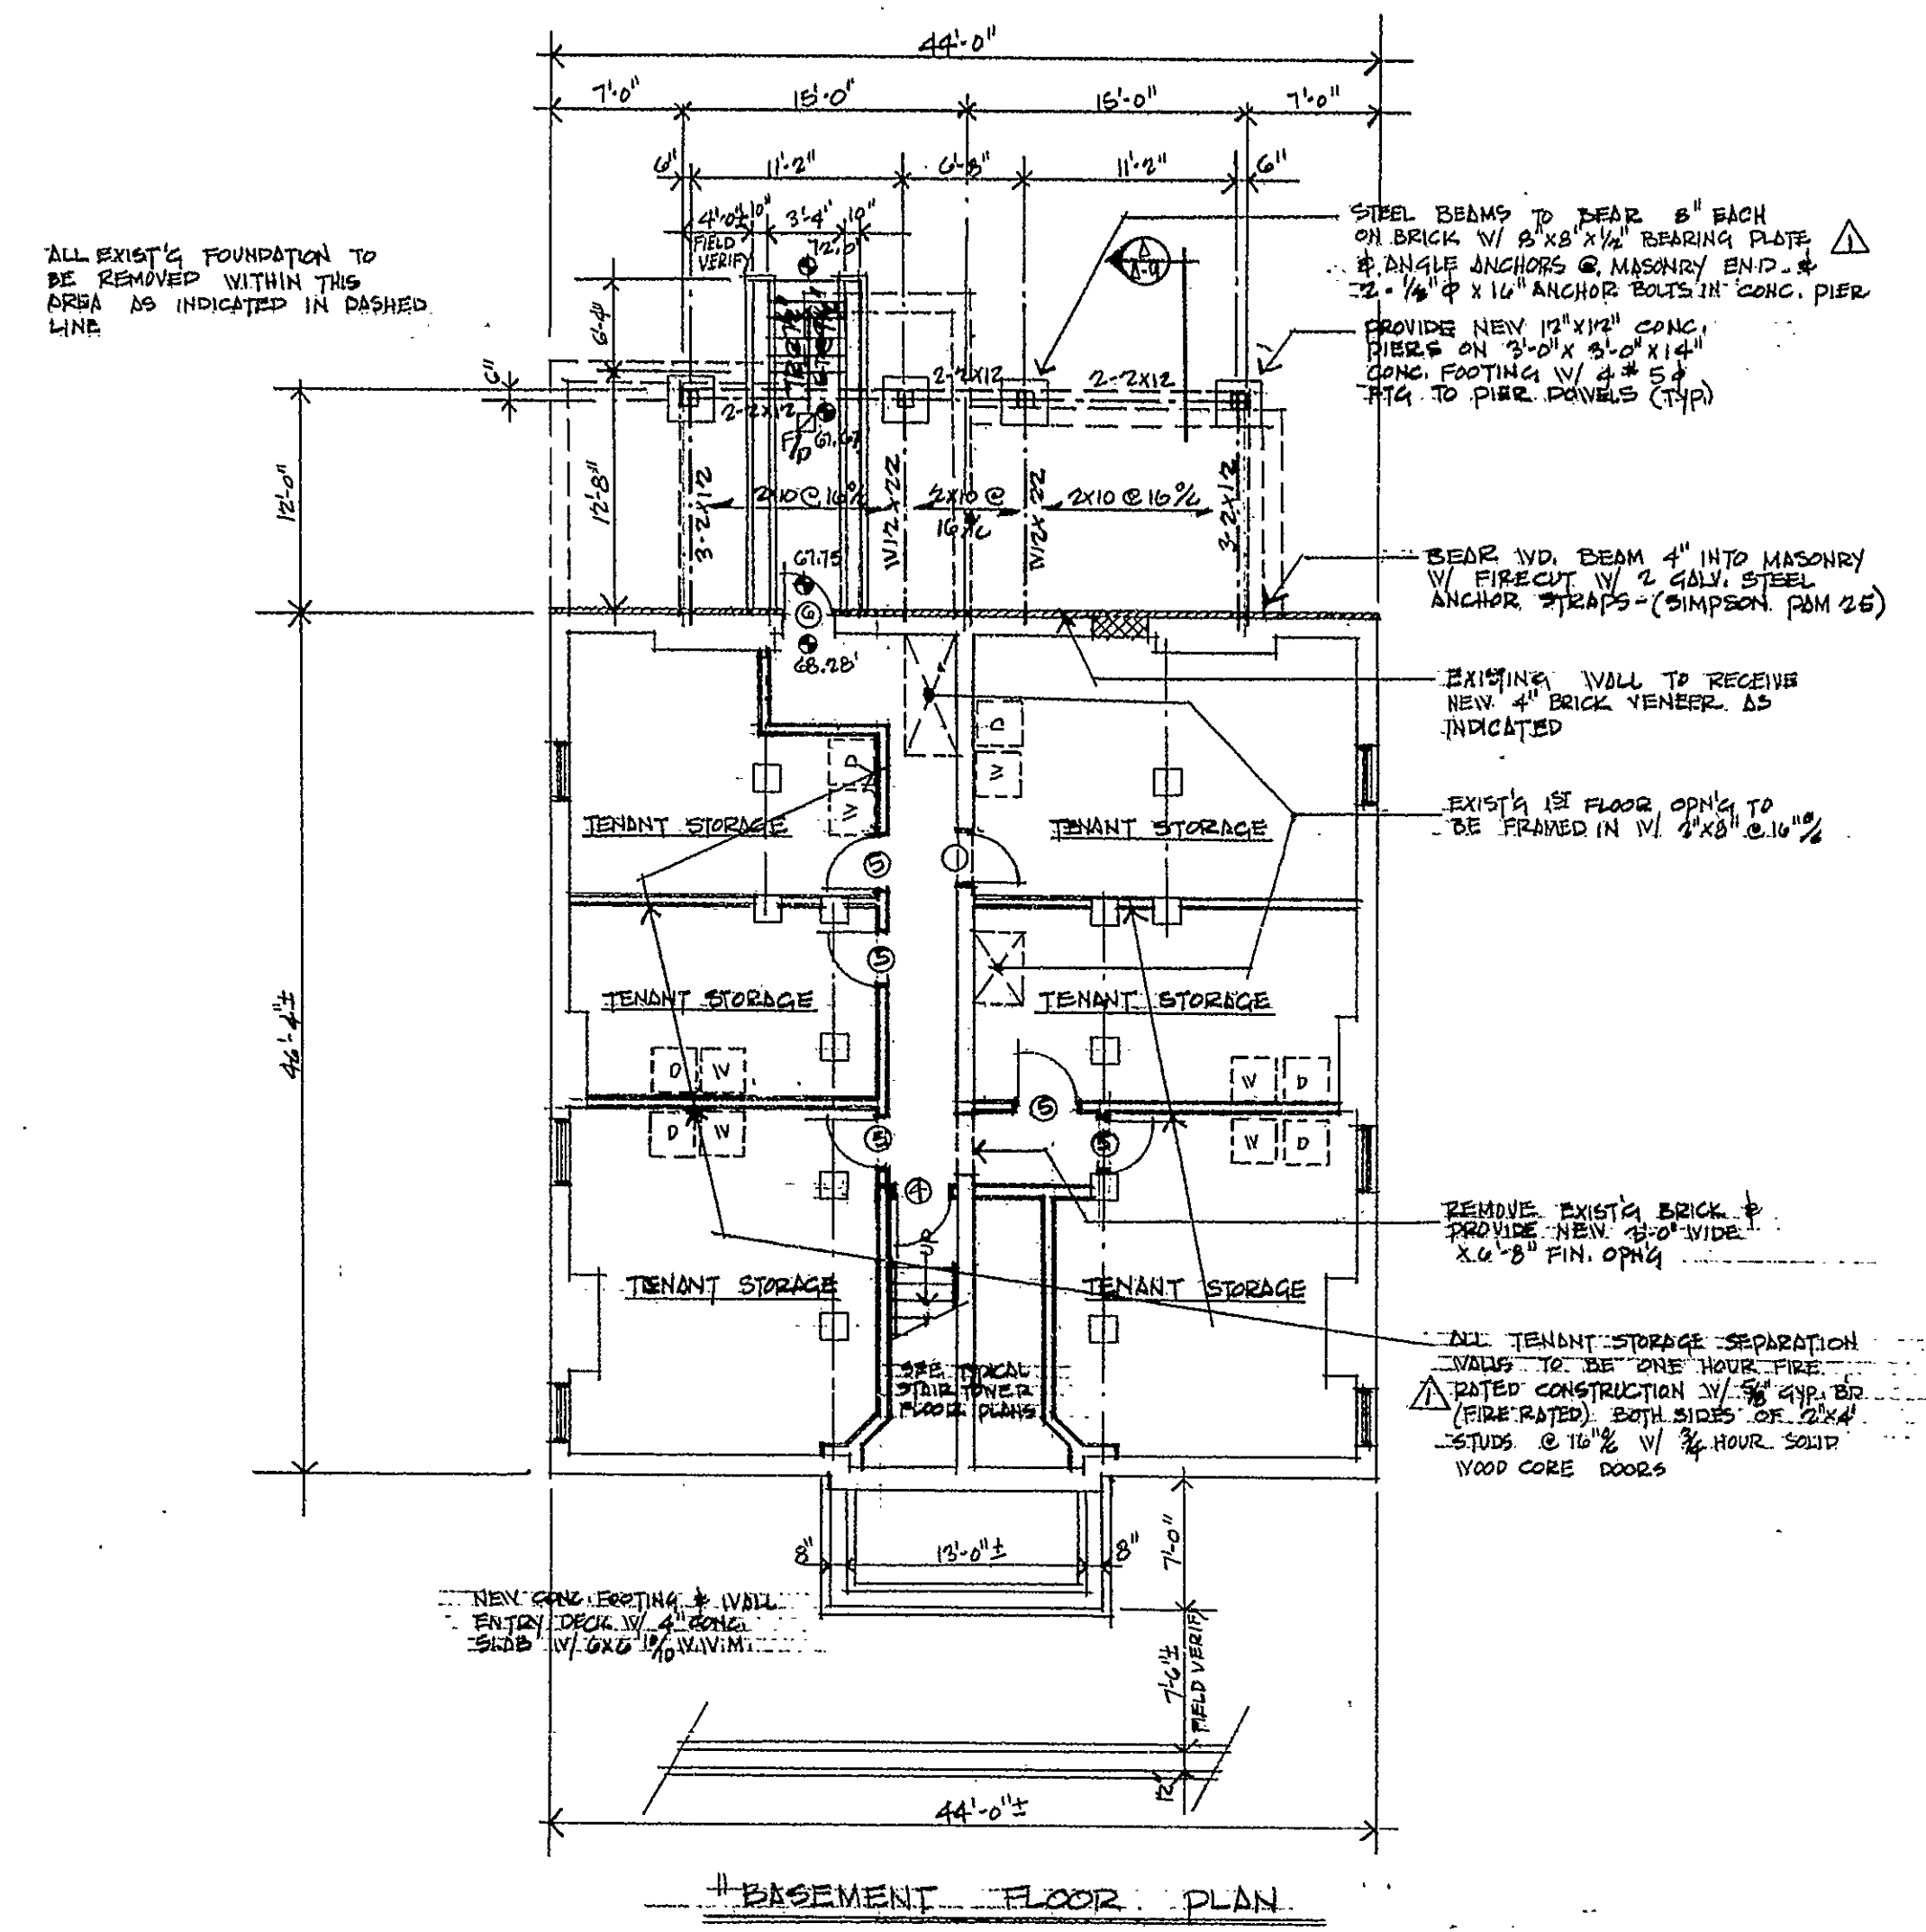

SCALE 1/8"=1'-0"

