




EAST ELEVATION



NORTH ELEVATION



SOUTH ELEVATION


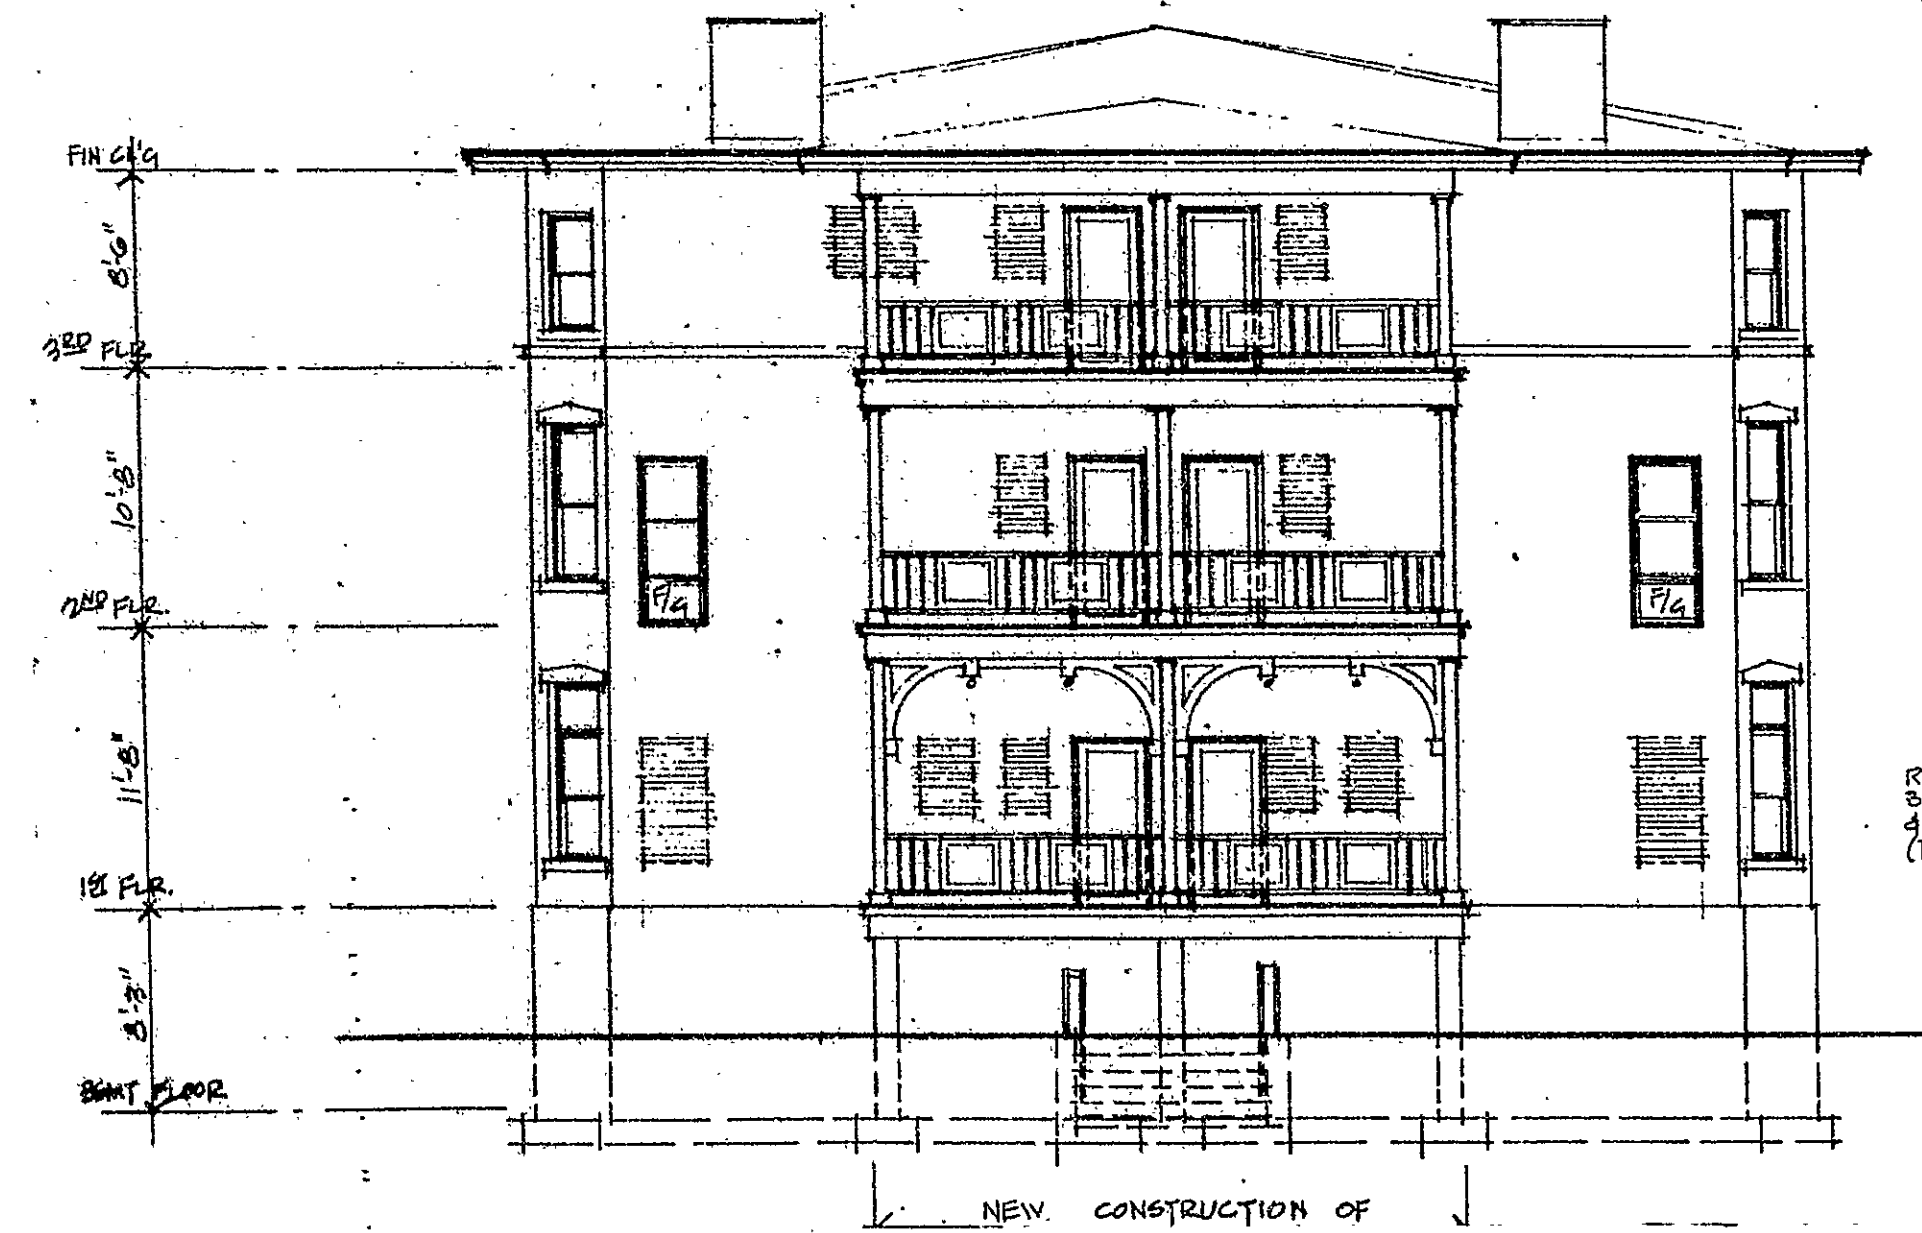


WEST ELEVATION

THE WILLARD PLACE
AN EXPANDABLE CONDOMINIUM
WILLARD STREET
HARTFORD, CONNECTICUT

Condo Floor Plan # 215

philip j dicorcia a.i.a.
architects planners
95 niles street hartford ct

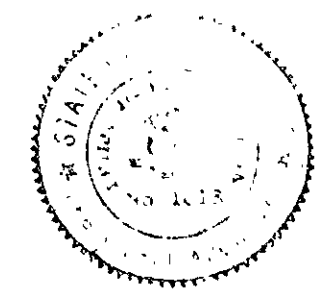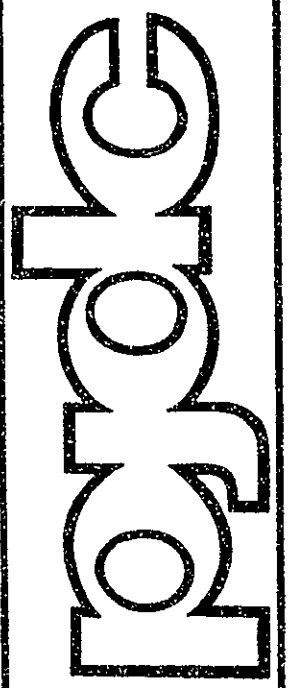

37-39 WILLARD STREET
0 5 10 20 scale

SCALE
DATE 4-17-80
CONTRACT NO. 79-389
FILE NO. C-1
SHEET NO. 3

12
