

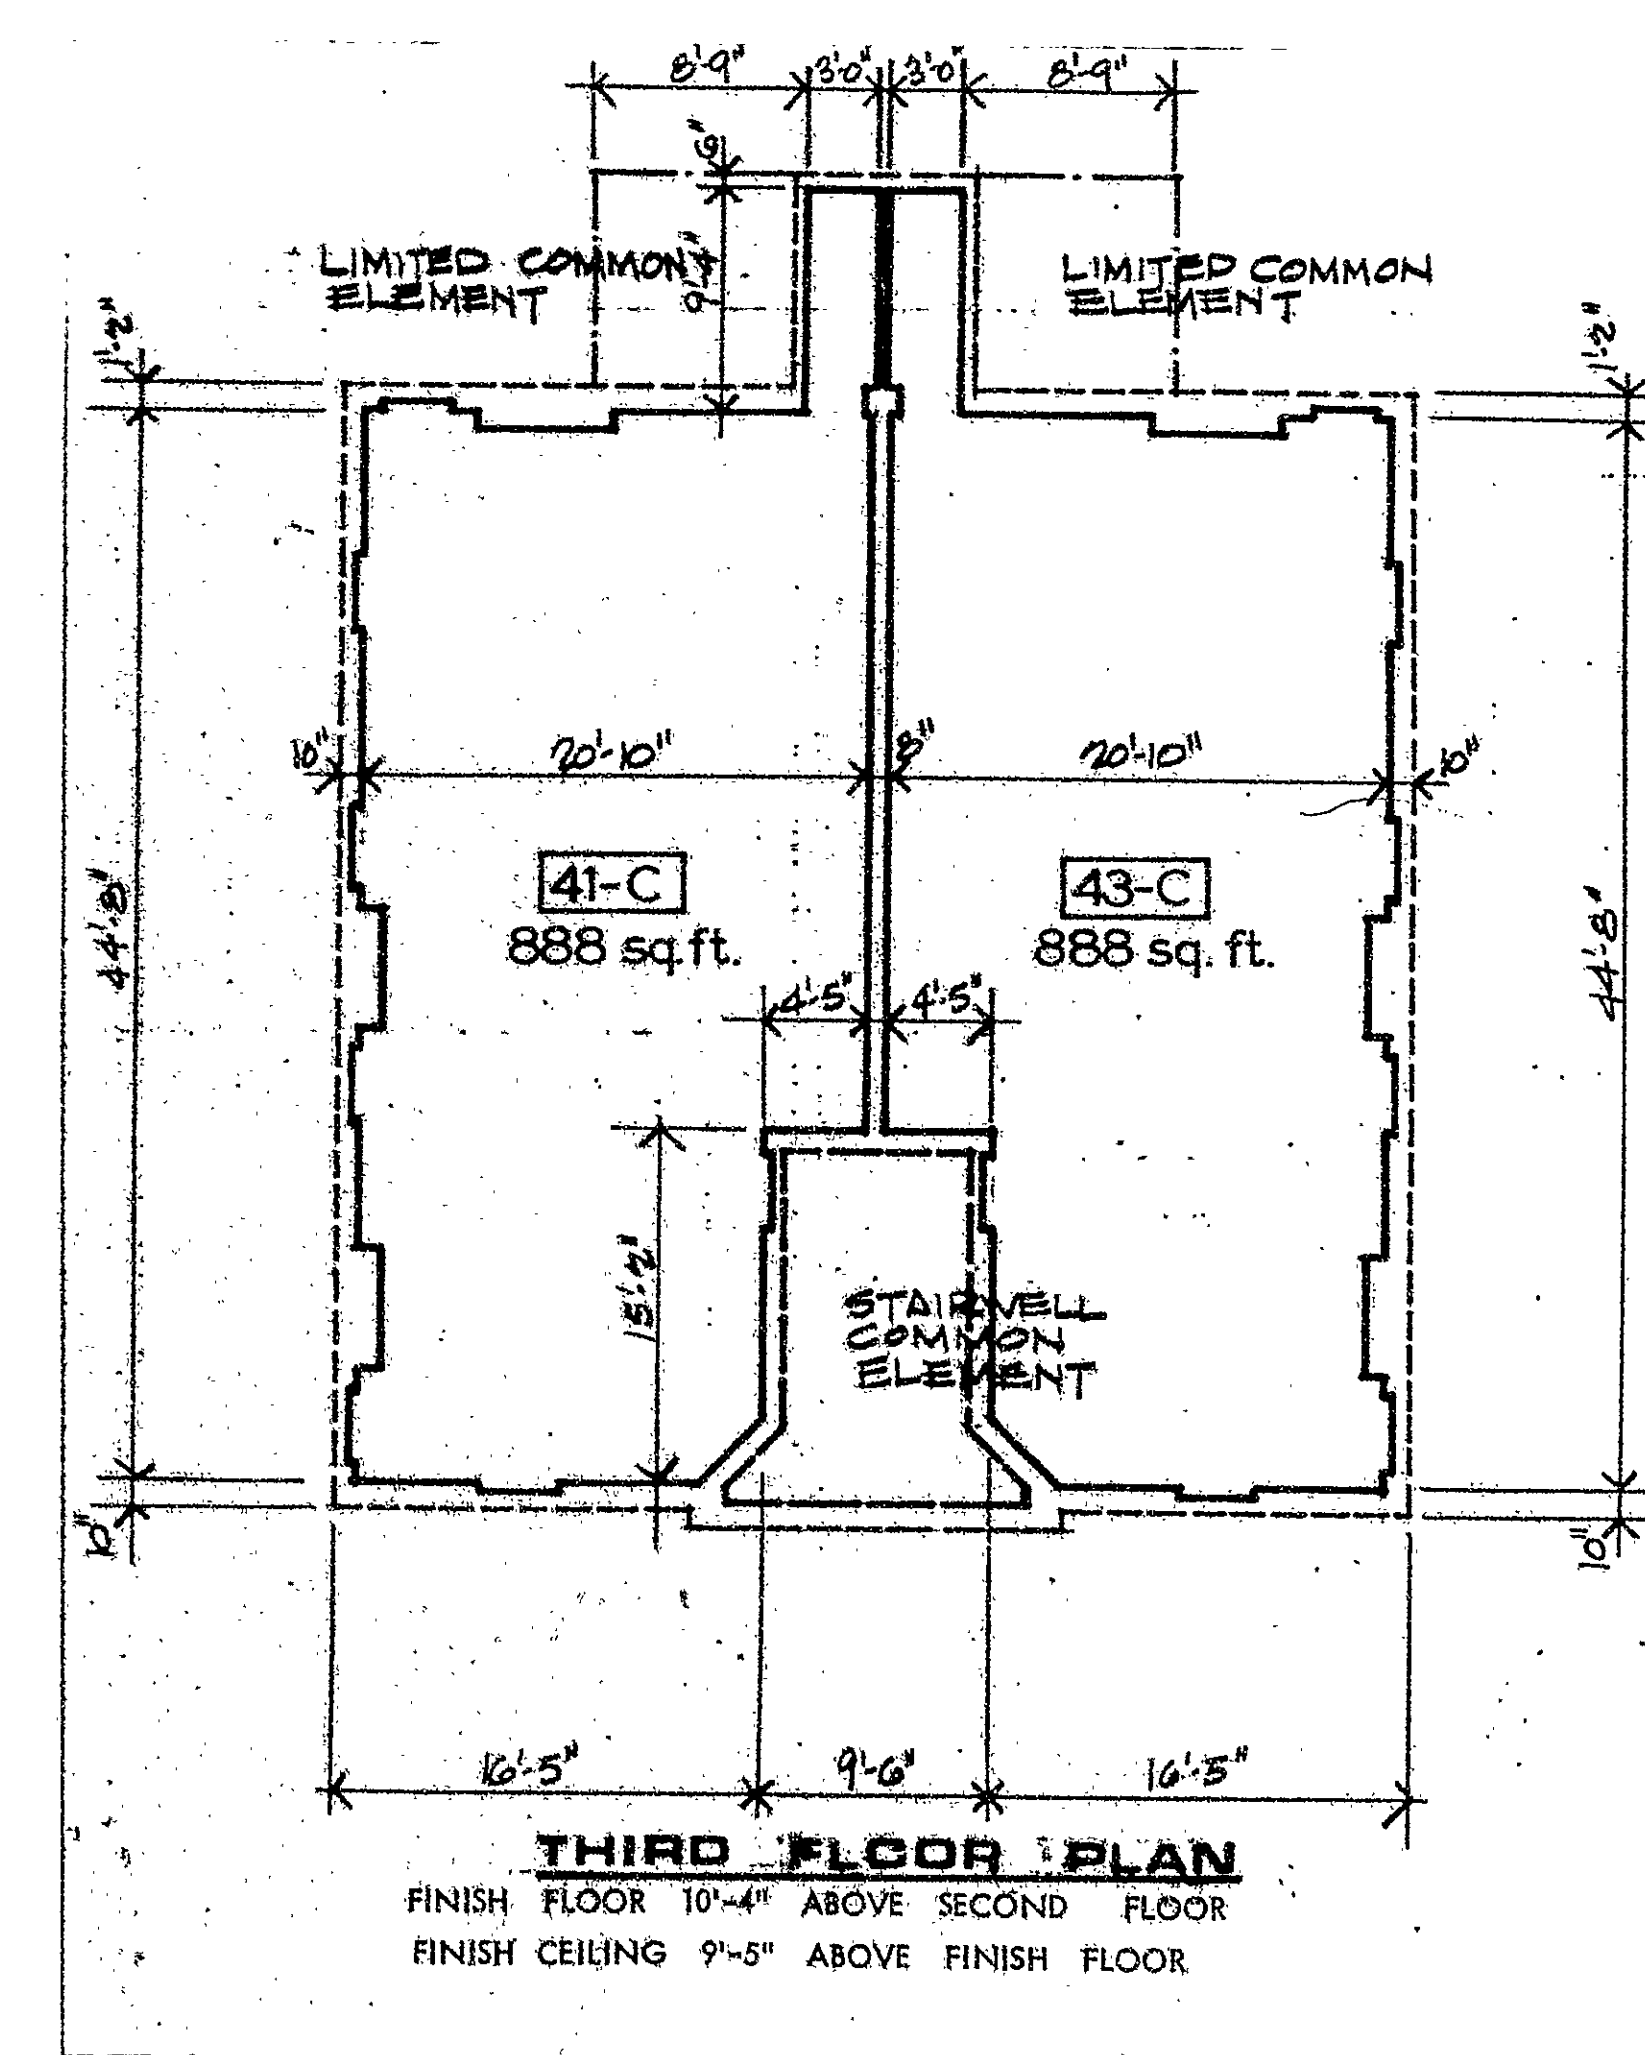
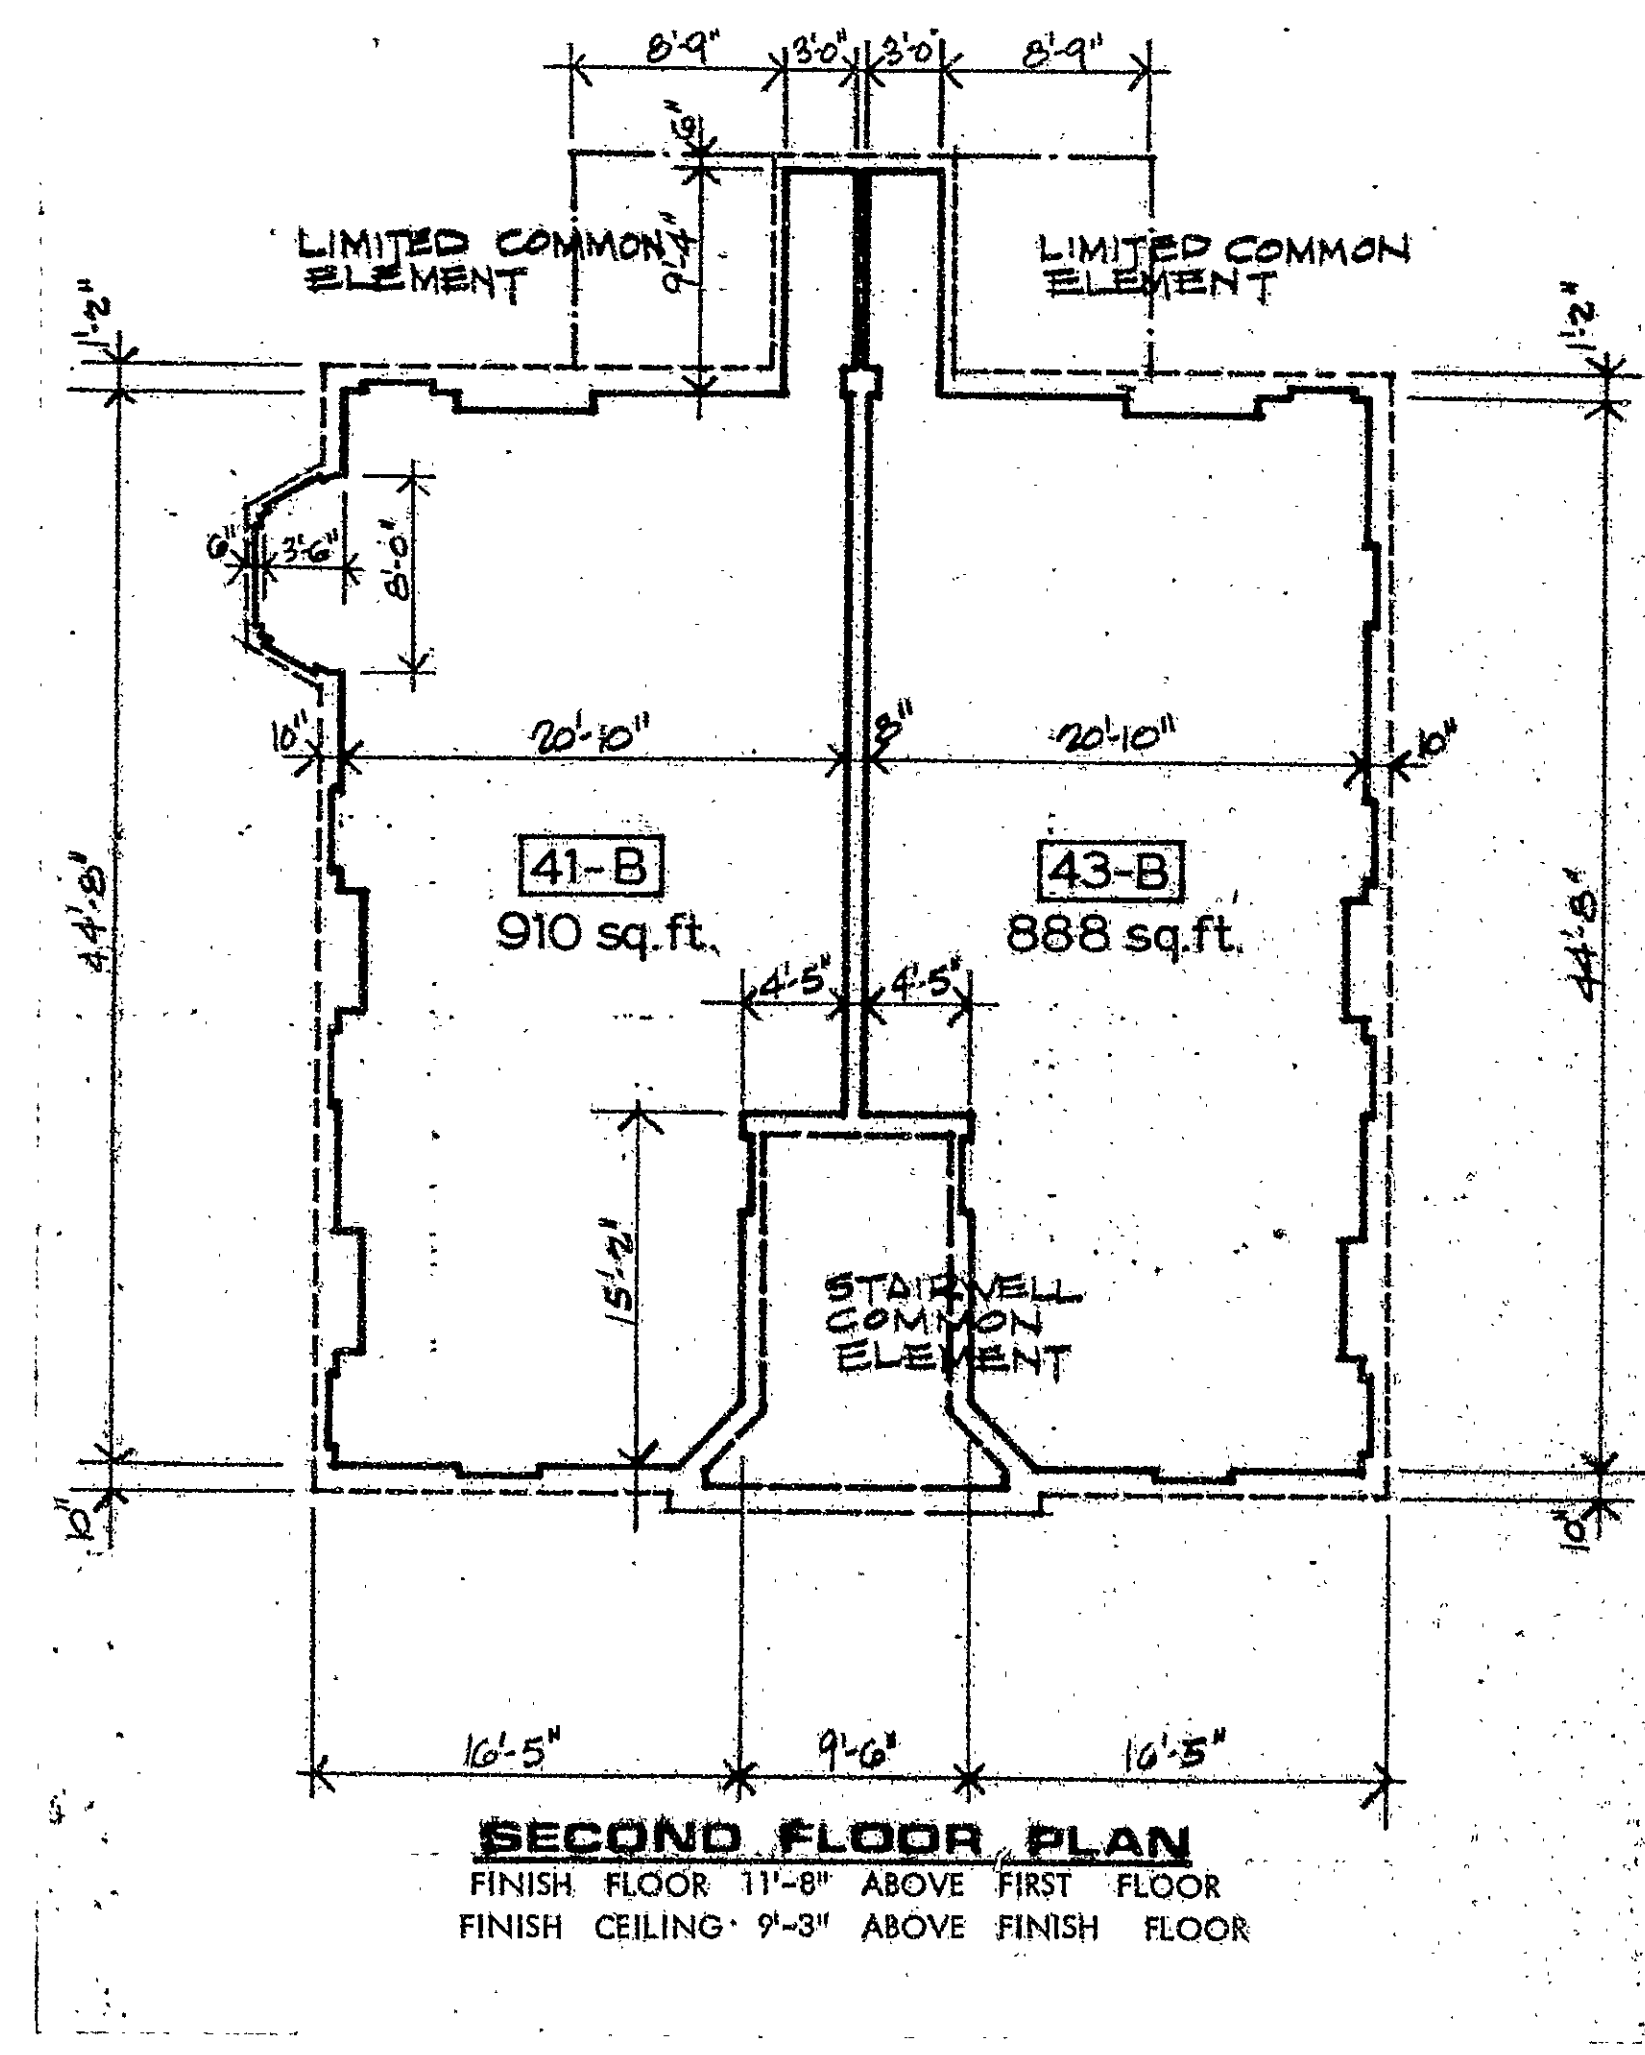
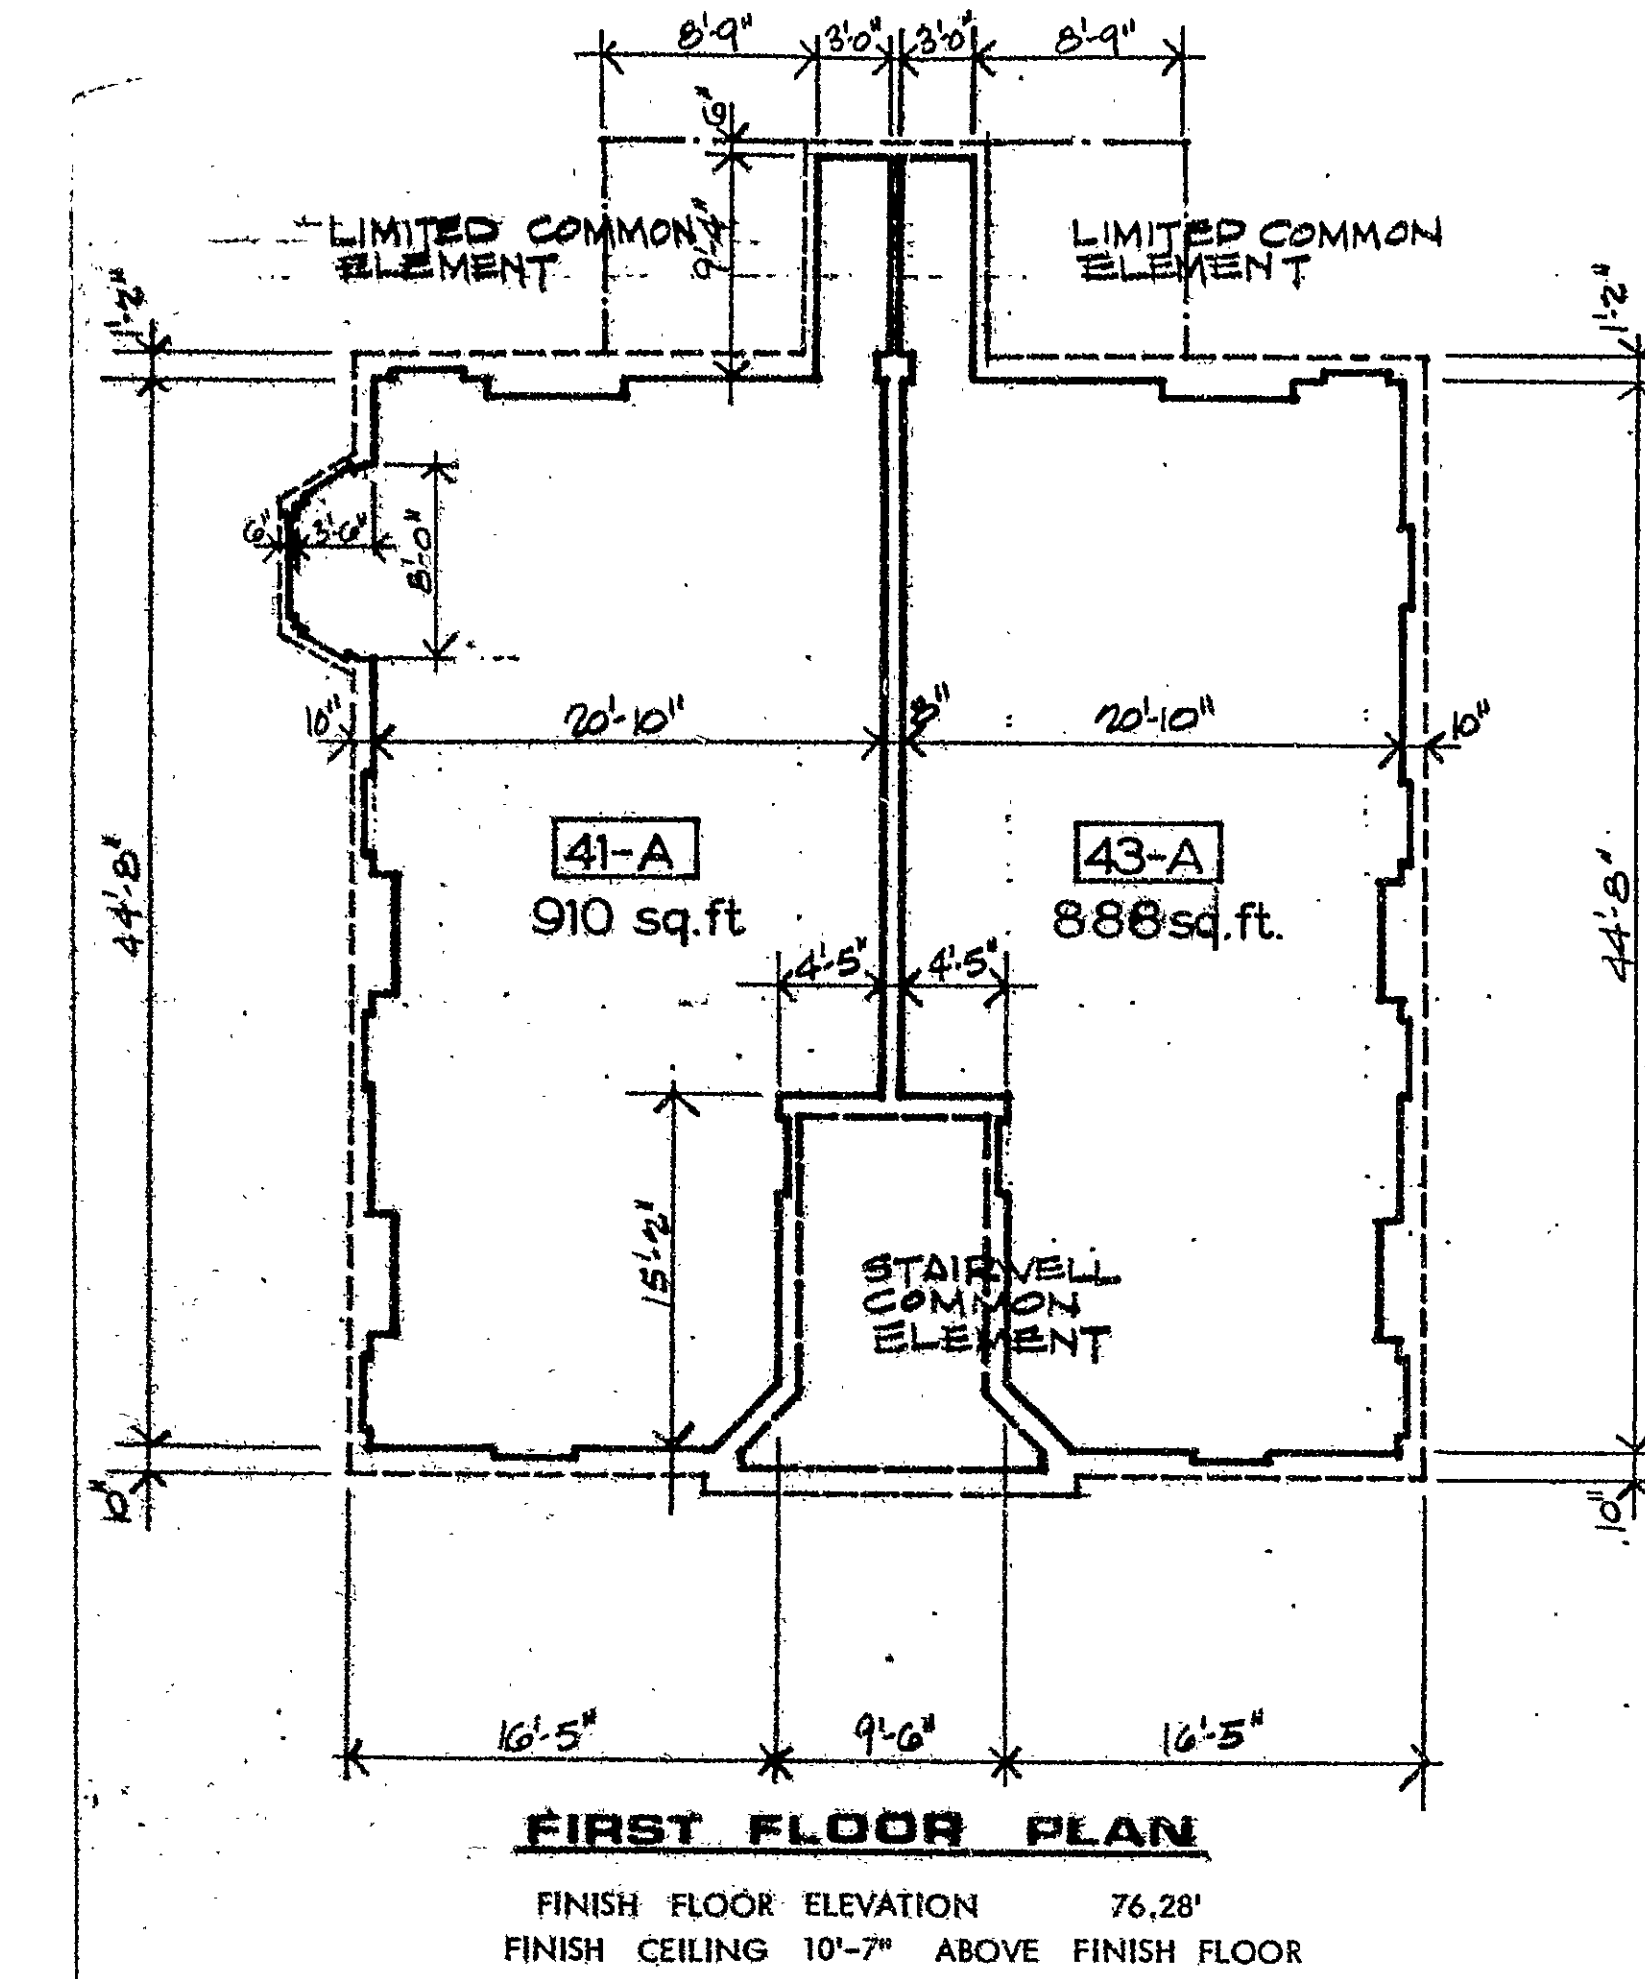


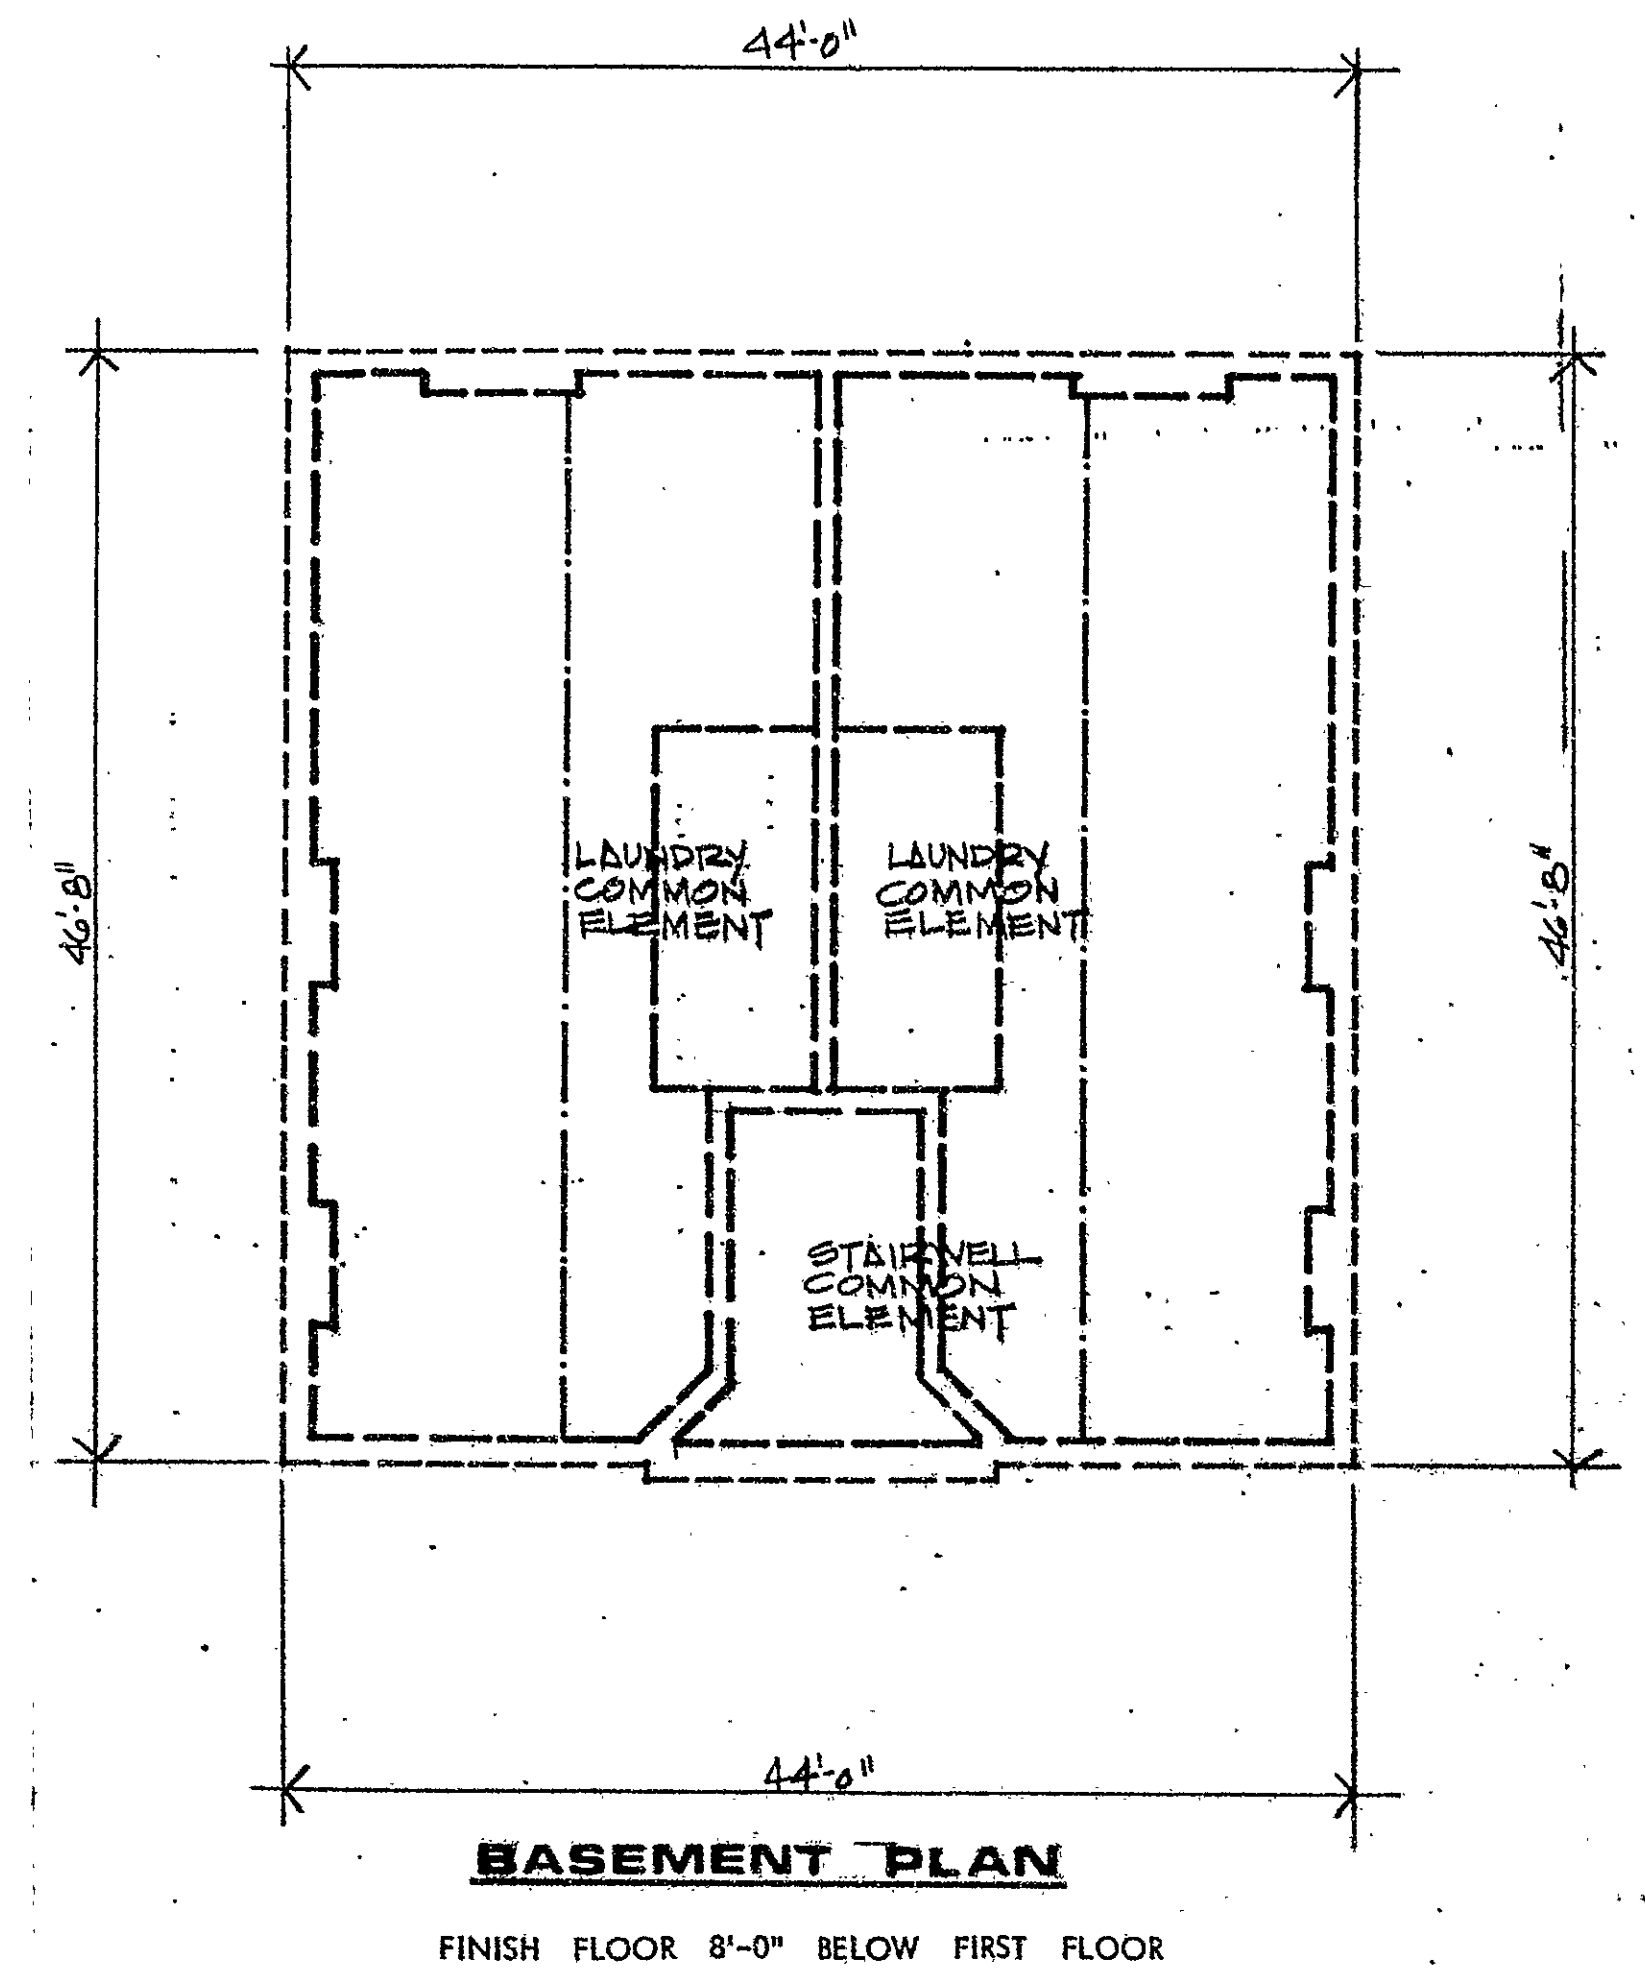

THE WILLARD PLACE
AN EXPANDABLE CONDOMINIUM
WILLARD STREET HARTFORD, CONNECTICUT

philip j dicorcia a.i.a.
architects • planners
95 miles street hartford ct

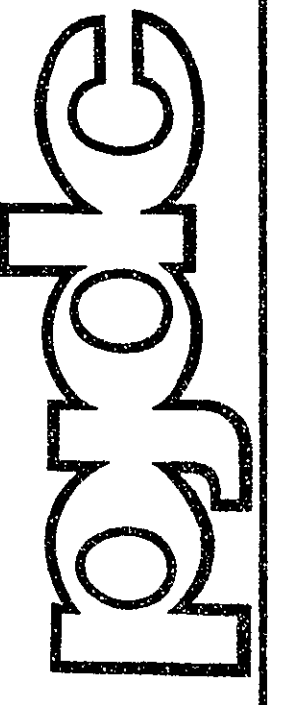

SCALE	DATE
0 5 10 20	4-17-80
	CONTRACT NO. 79-389
	PROJECT NO. C-1
	SHEET NO. 4

41 43 WILLARD STREET
scale

Condo Floor Plan #138