




EAST ELEVATION

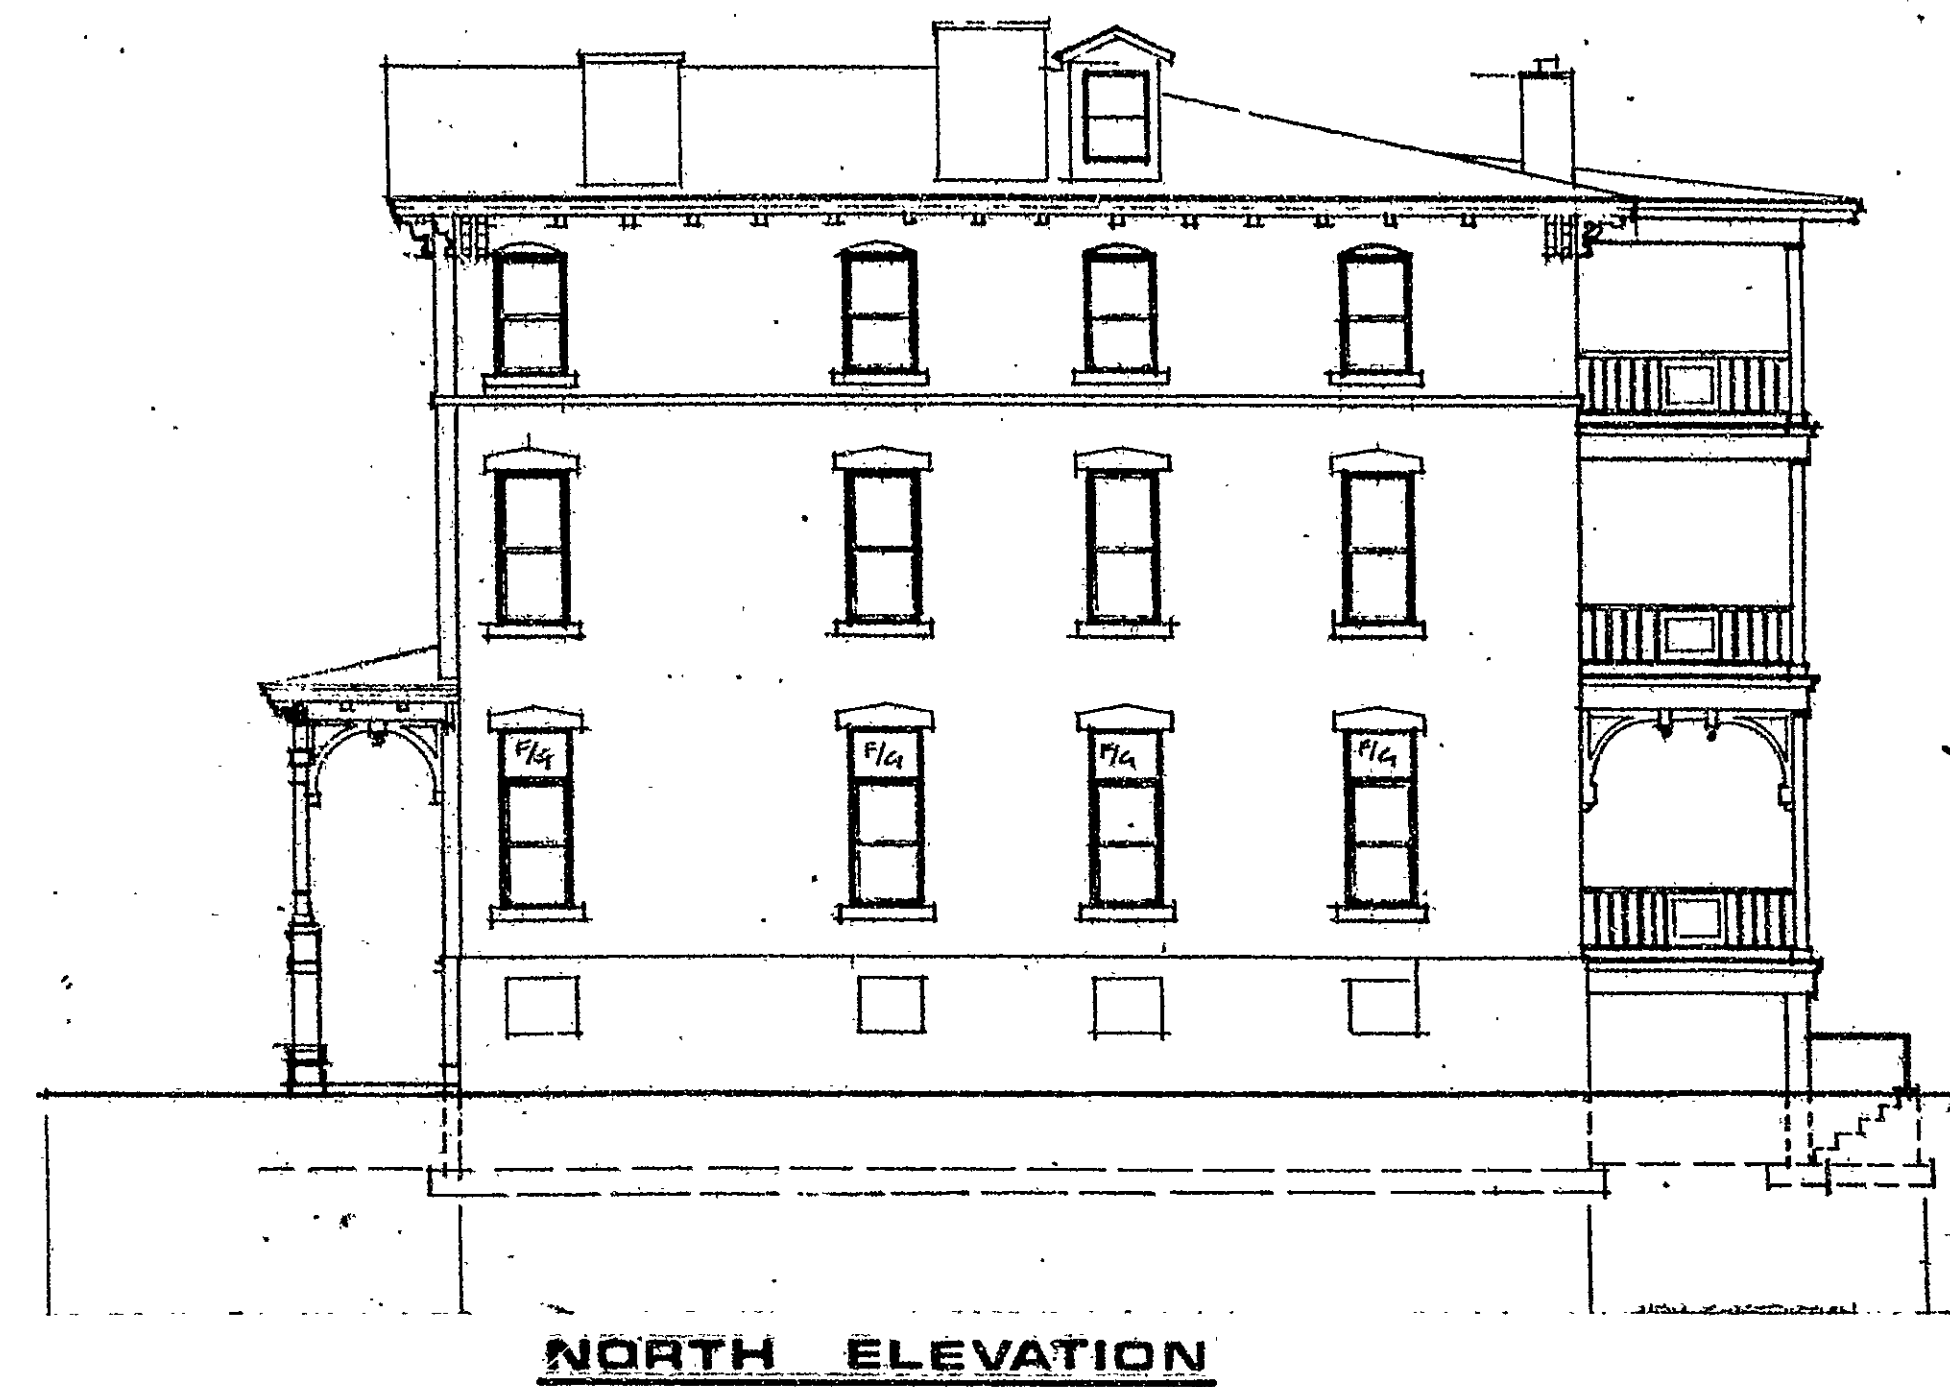

NORTH ELEVATION





SOUTH ELEVATION



WEST ELEVATION

THE WILLARD PLACE
AN EXPANDABLE CONDOMINIUM
WILLARD STREET HARTFORD, CONNECTICUT

philip j. dicorcia
a.i.a.
architects • planners
95 miles street hartford ct.

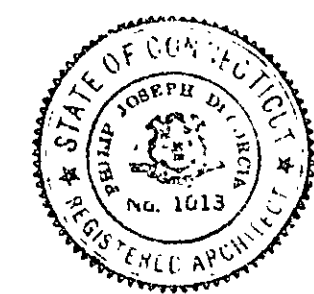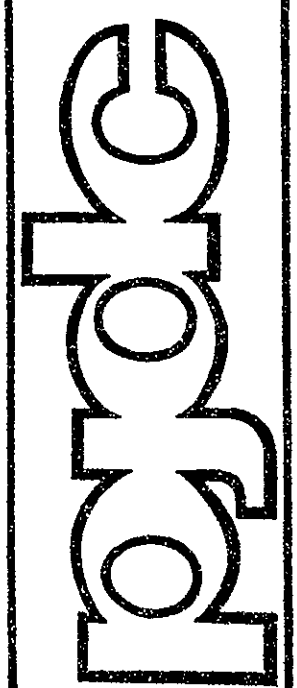

SCALE
DRAWN
CHECKED
DATE
4-17-80
COMM. NO.
79-389
FILE NO.
0-1
SHEET NO.



41-43 WILLARD STREET
0 5 10 20 scale

Condo Floor Plan # 12

12

12-12