



RECEIVED BY
 MAY 14 3 50 PM '80
 TOWN ENGINEER
 MAY 14 3 50 PM '80

VOL. PAGE


15

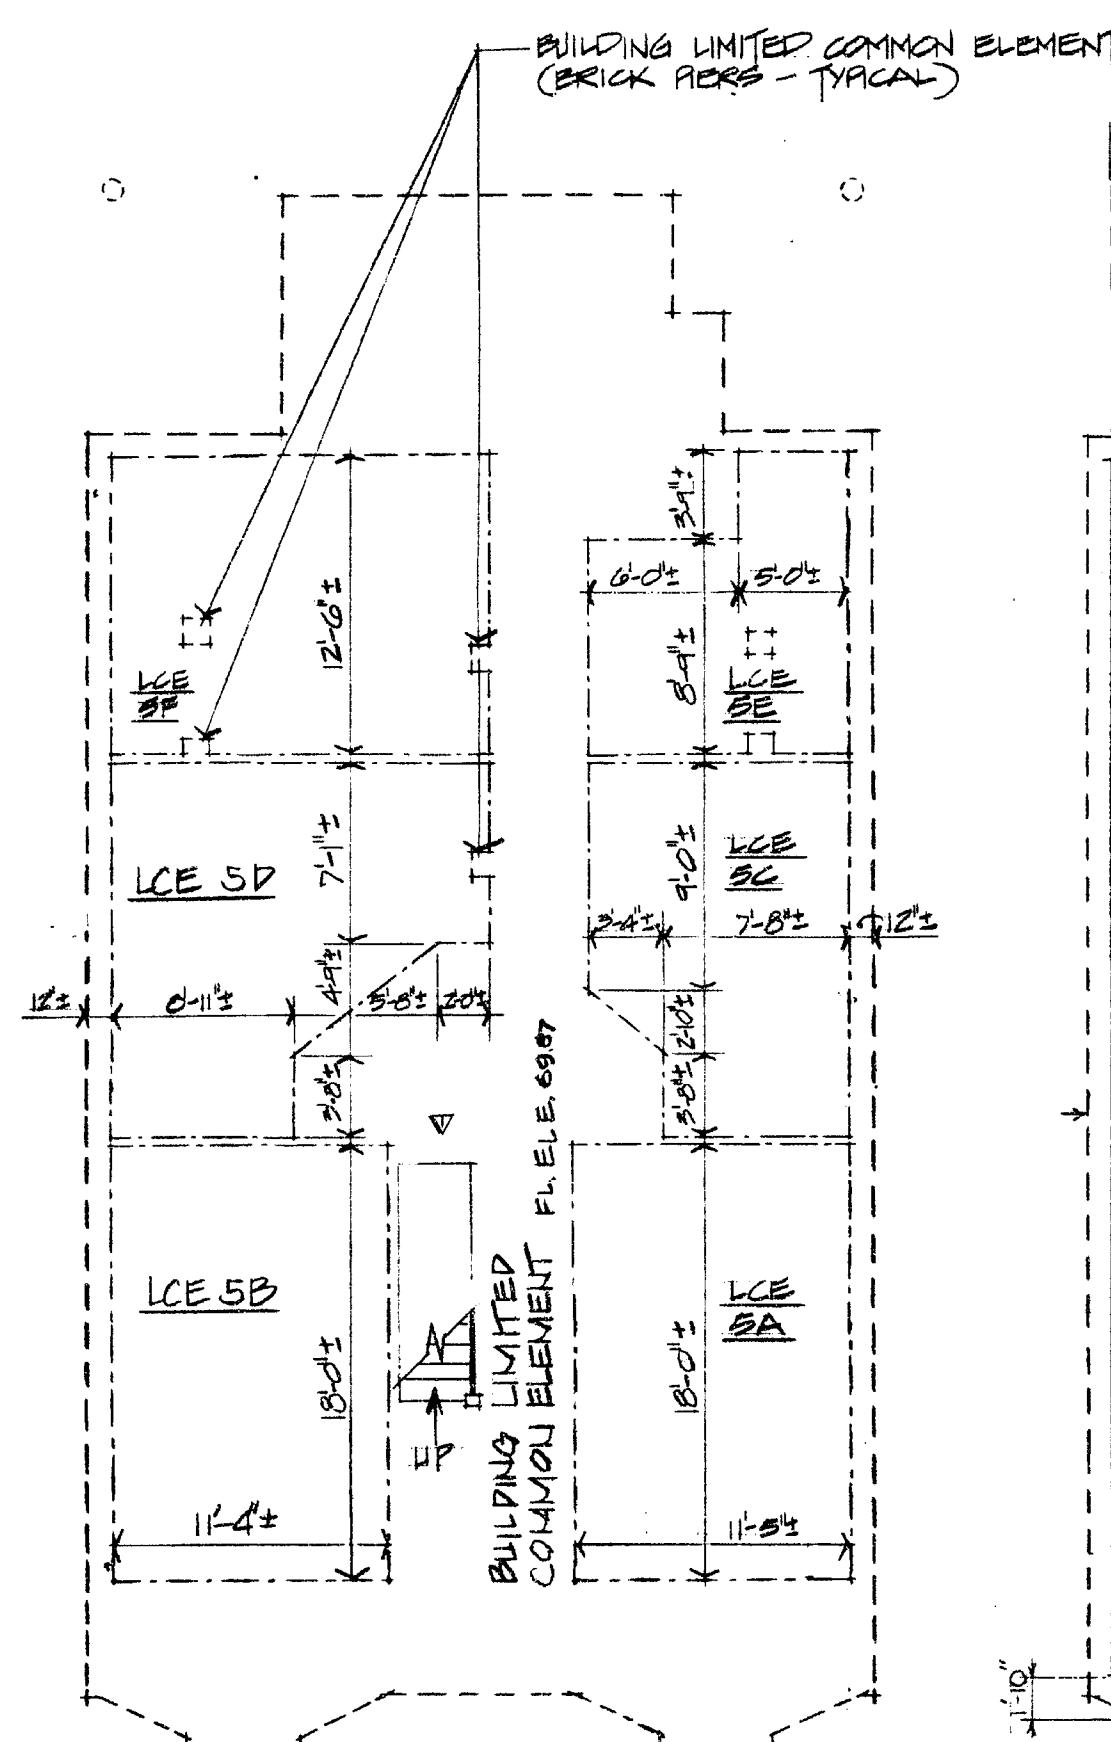


BASEMENT

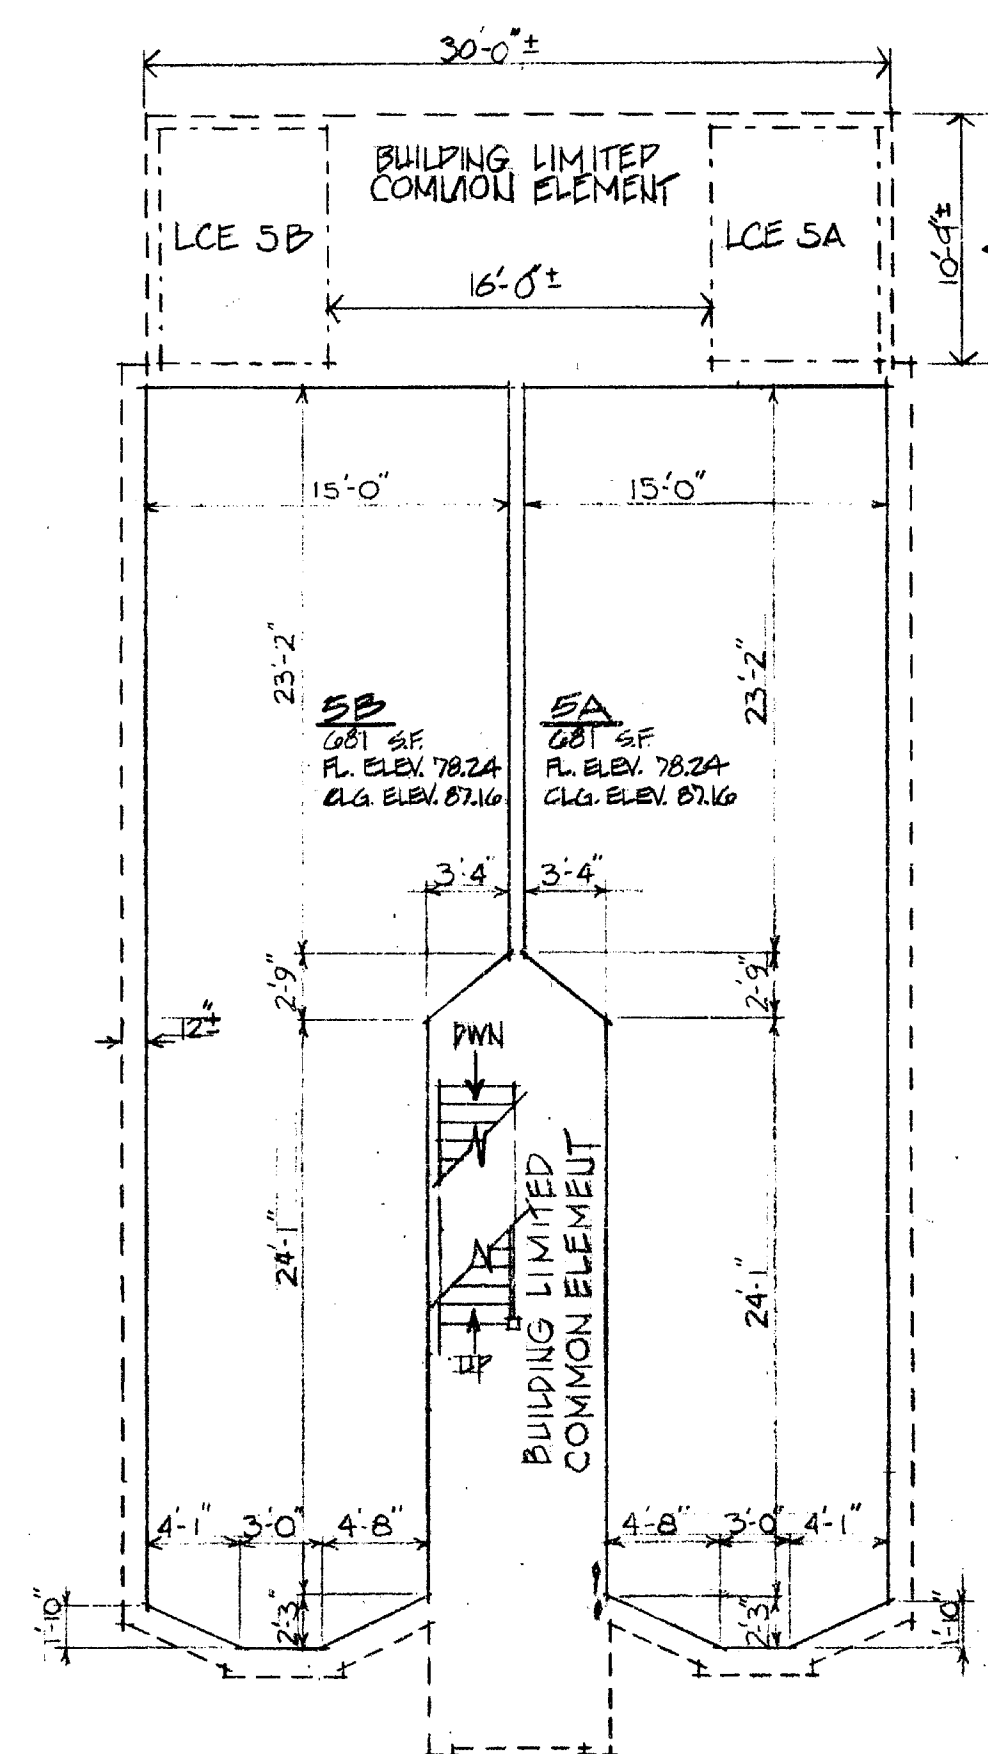

FIRST FLOOR

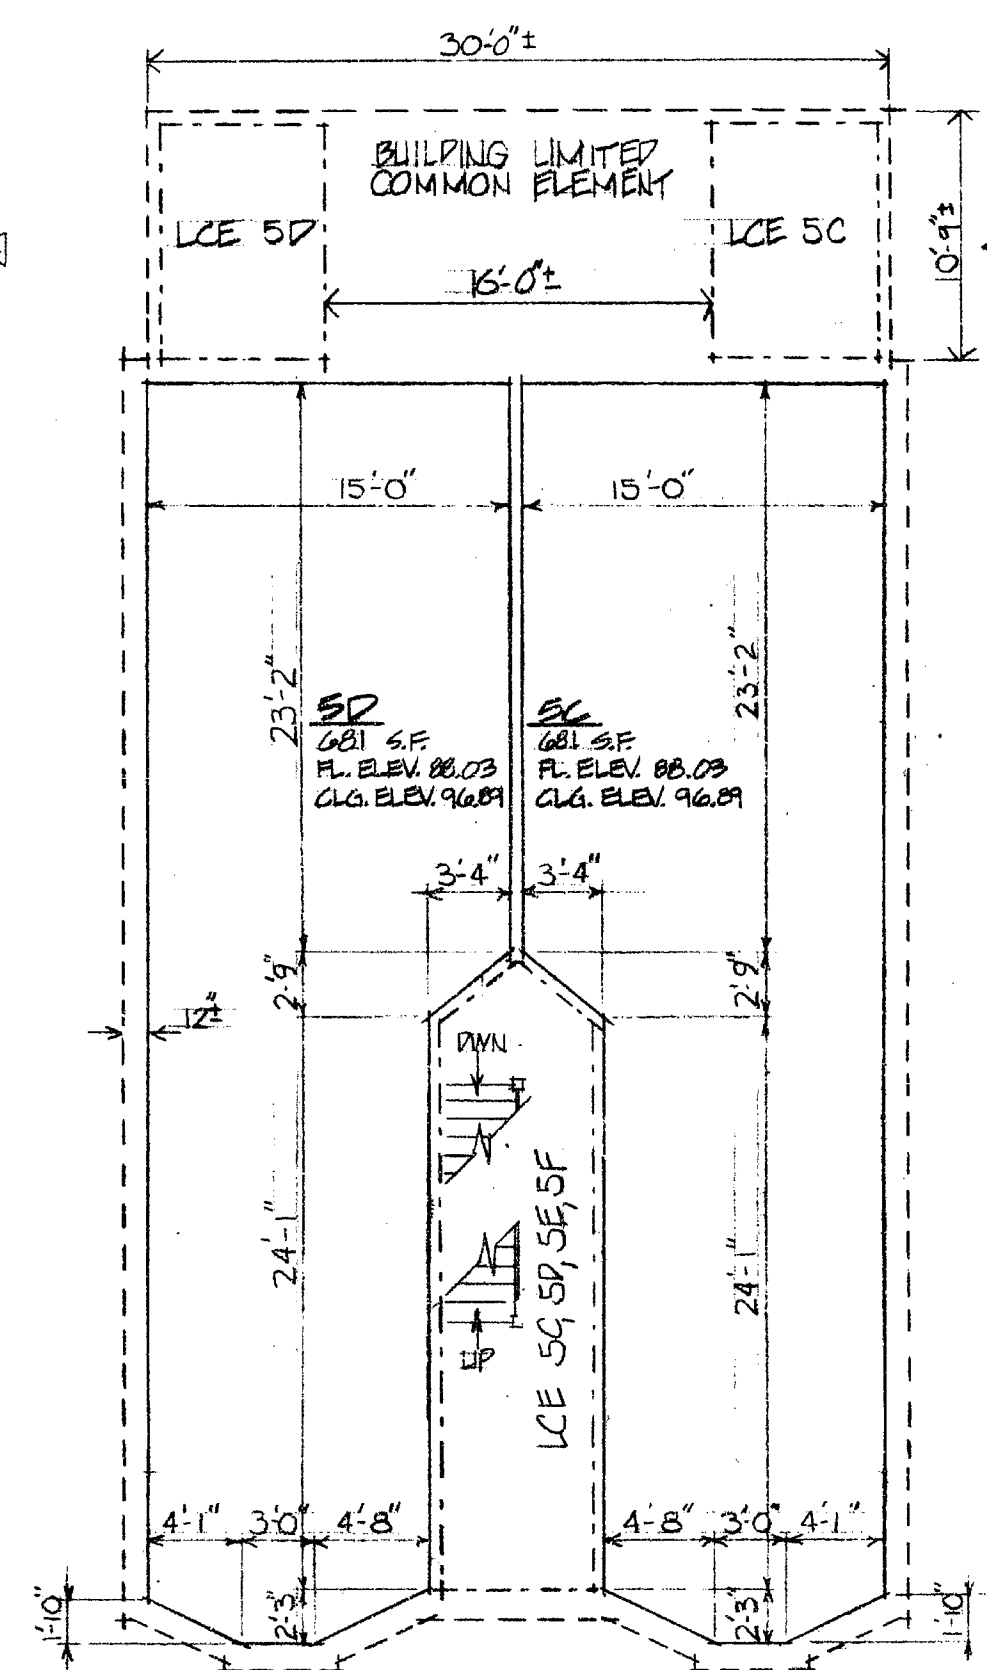

SECOND FLOOR

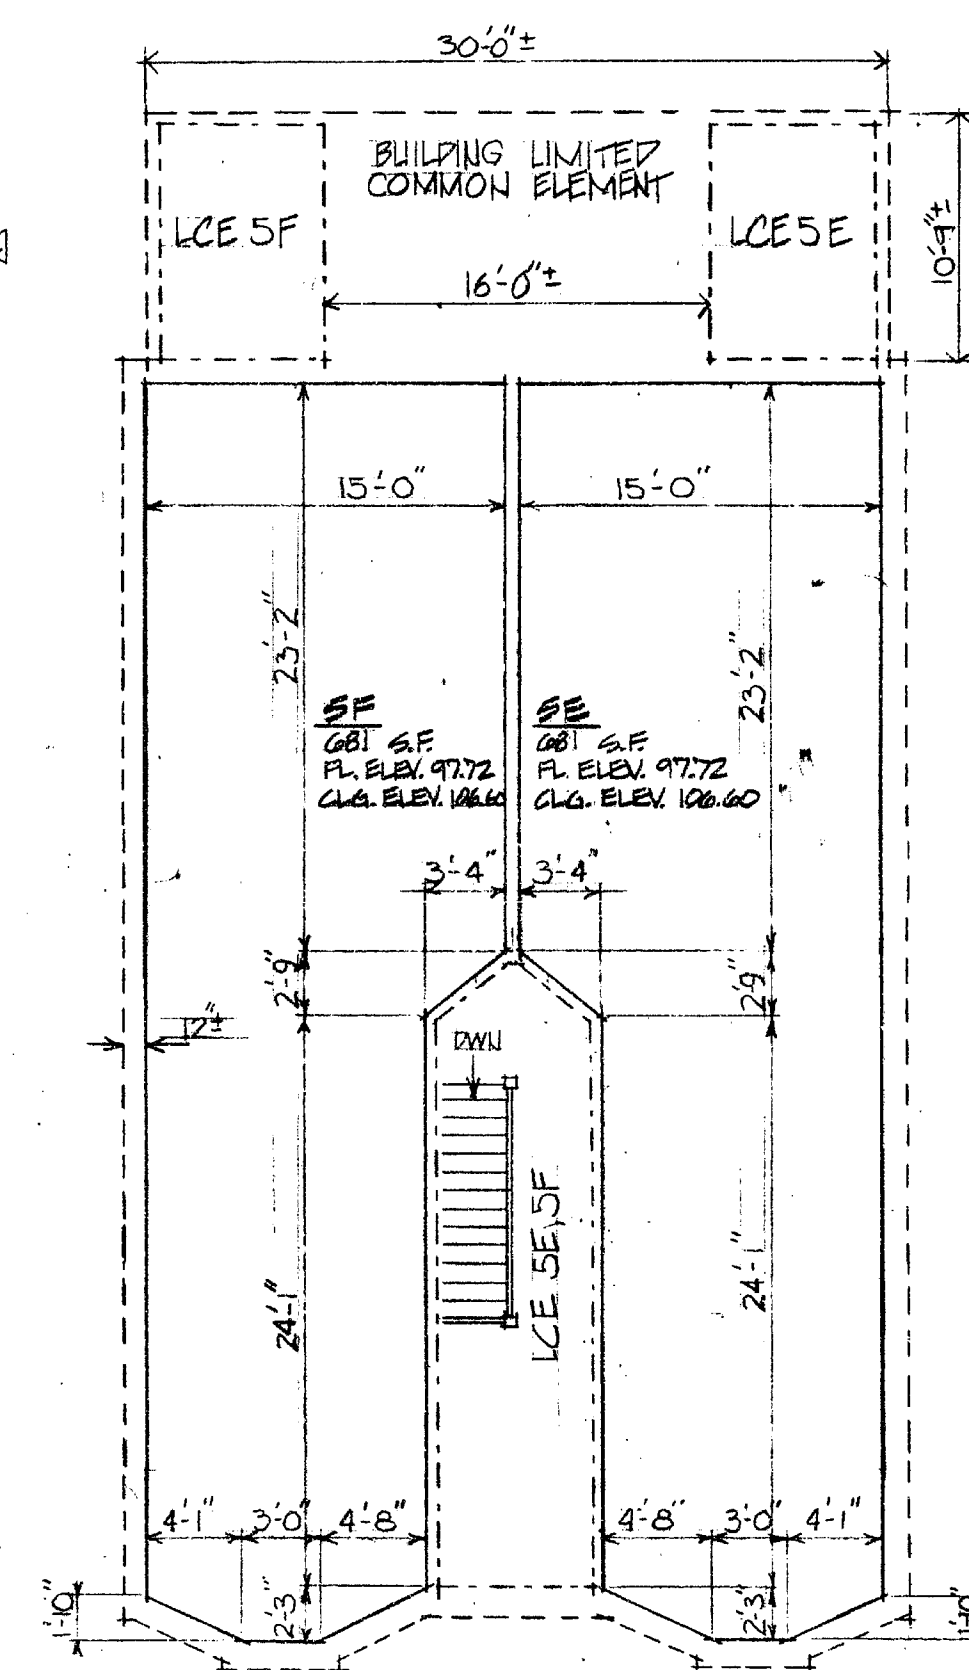

THIRD FLOOR

14-16 ESSEX ST.
 BUILDING 5

LEGEND
 — RESIDENCE UNIT BOUNDARY
 — BUILDING LIMITED COMMON ELEMENT BOUNDARY
 — LIMITED COMMON ELEMENT BOUNDARY (LCE)

VERIFICATION
 STATE OF CONNECTICUT)
 COUNTY OF HARTFORD) SS. HARTFORD MAY 9, 1980

PERSONALLY APPEARED S. EDWARD JETER, SIGNER OF THE FOREGOING CERTIFICATE AND BEING DULY SWORN, MADE SOLEMN OATH THE TRUTH OF THE STATEMENT TO WHICH HIS NAME IS SUBSCRIBED.

S. Edward Jeter
 COMMISSIONER OF THE SUPERIOR COURT

CERTIFIED TO BE AN ACCURATE COPY OF PORTIONS OF PLANS ON FILE WITH THE CITY OF HARTFORD BUILDING DEPARTMENT.

S. Edward Jeter
 S. EDWARD JETER
 DATE 5/9/80

THE PURPOSE OF THESE DRAWINGS IS TO SHOW APPROXIMATE DIMENSIONS, FLOOR AREA AND LOCATION OF EACH UNIT AND THE LOCATION AND APPROXIMATE DIMENSIONS OF THE LIMITED COMMON ELEMENTS.

ELEVATIONS ARE FROM SEA LEVEL.

THE ESSEX CONDOMINIUM
 ESSEX STREET
 HARTFORD, CONNECTICUT

BLDG. PLANS
 14-16 ESSEX ST.
 BUILDING 5

initial issue 11-15-80
 drawn by MPM
 job no. 255
 scale 1/8"=1'-0"
 no date revision
 1. 11-15-80
 2. 5/9/80
 UNIT OWNERSHIP
 PLANS MODIFIED
 5-31-80

5

Condo Floor Plan # 30