


15

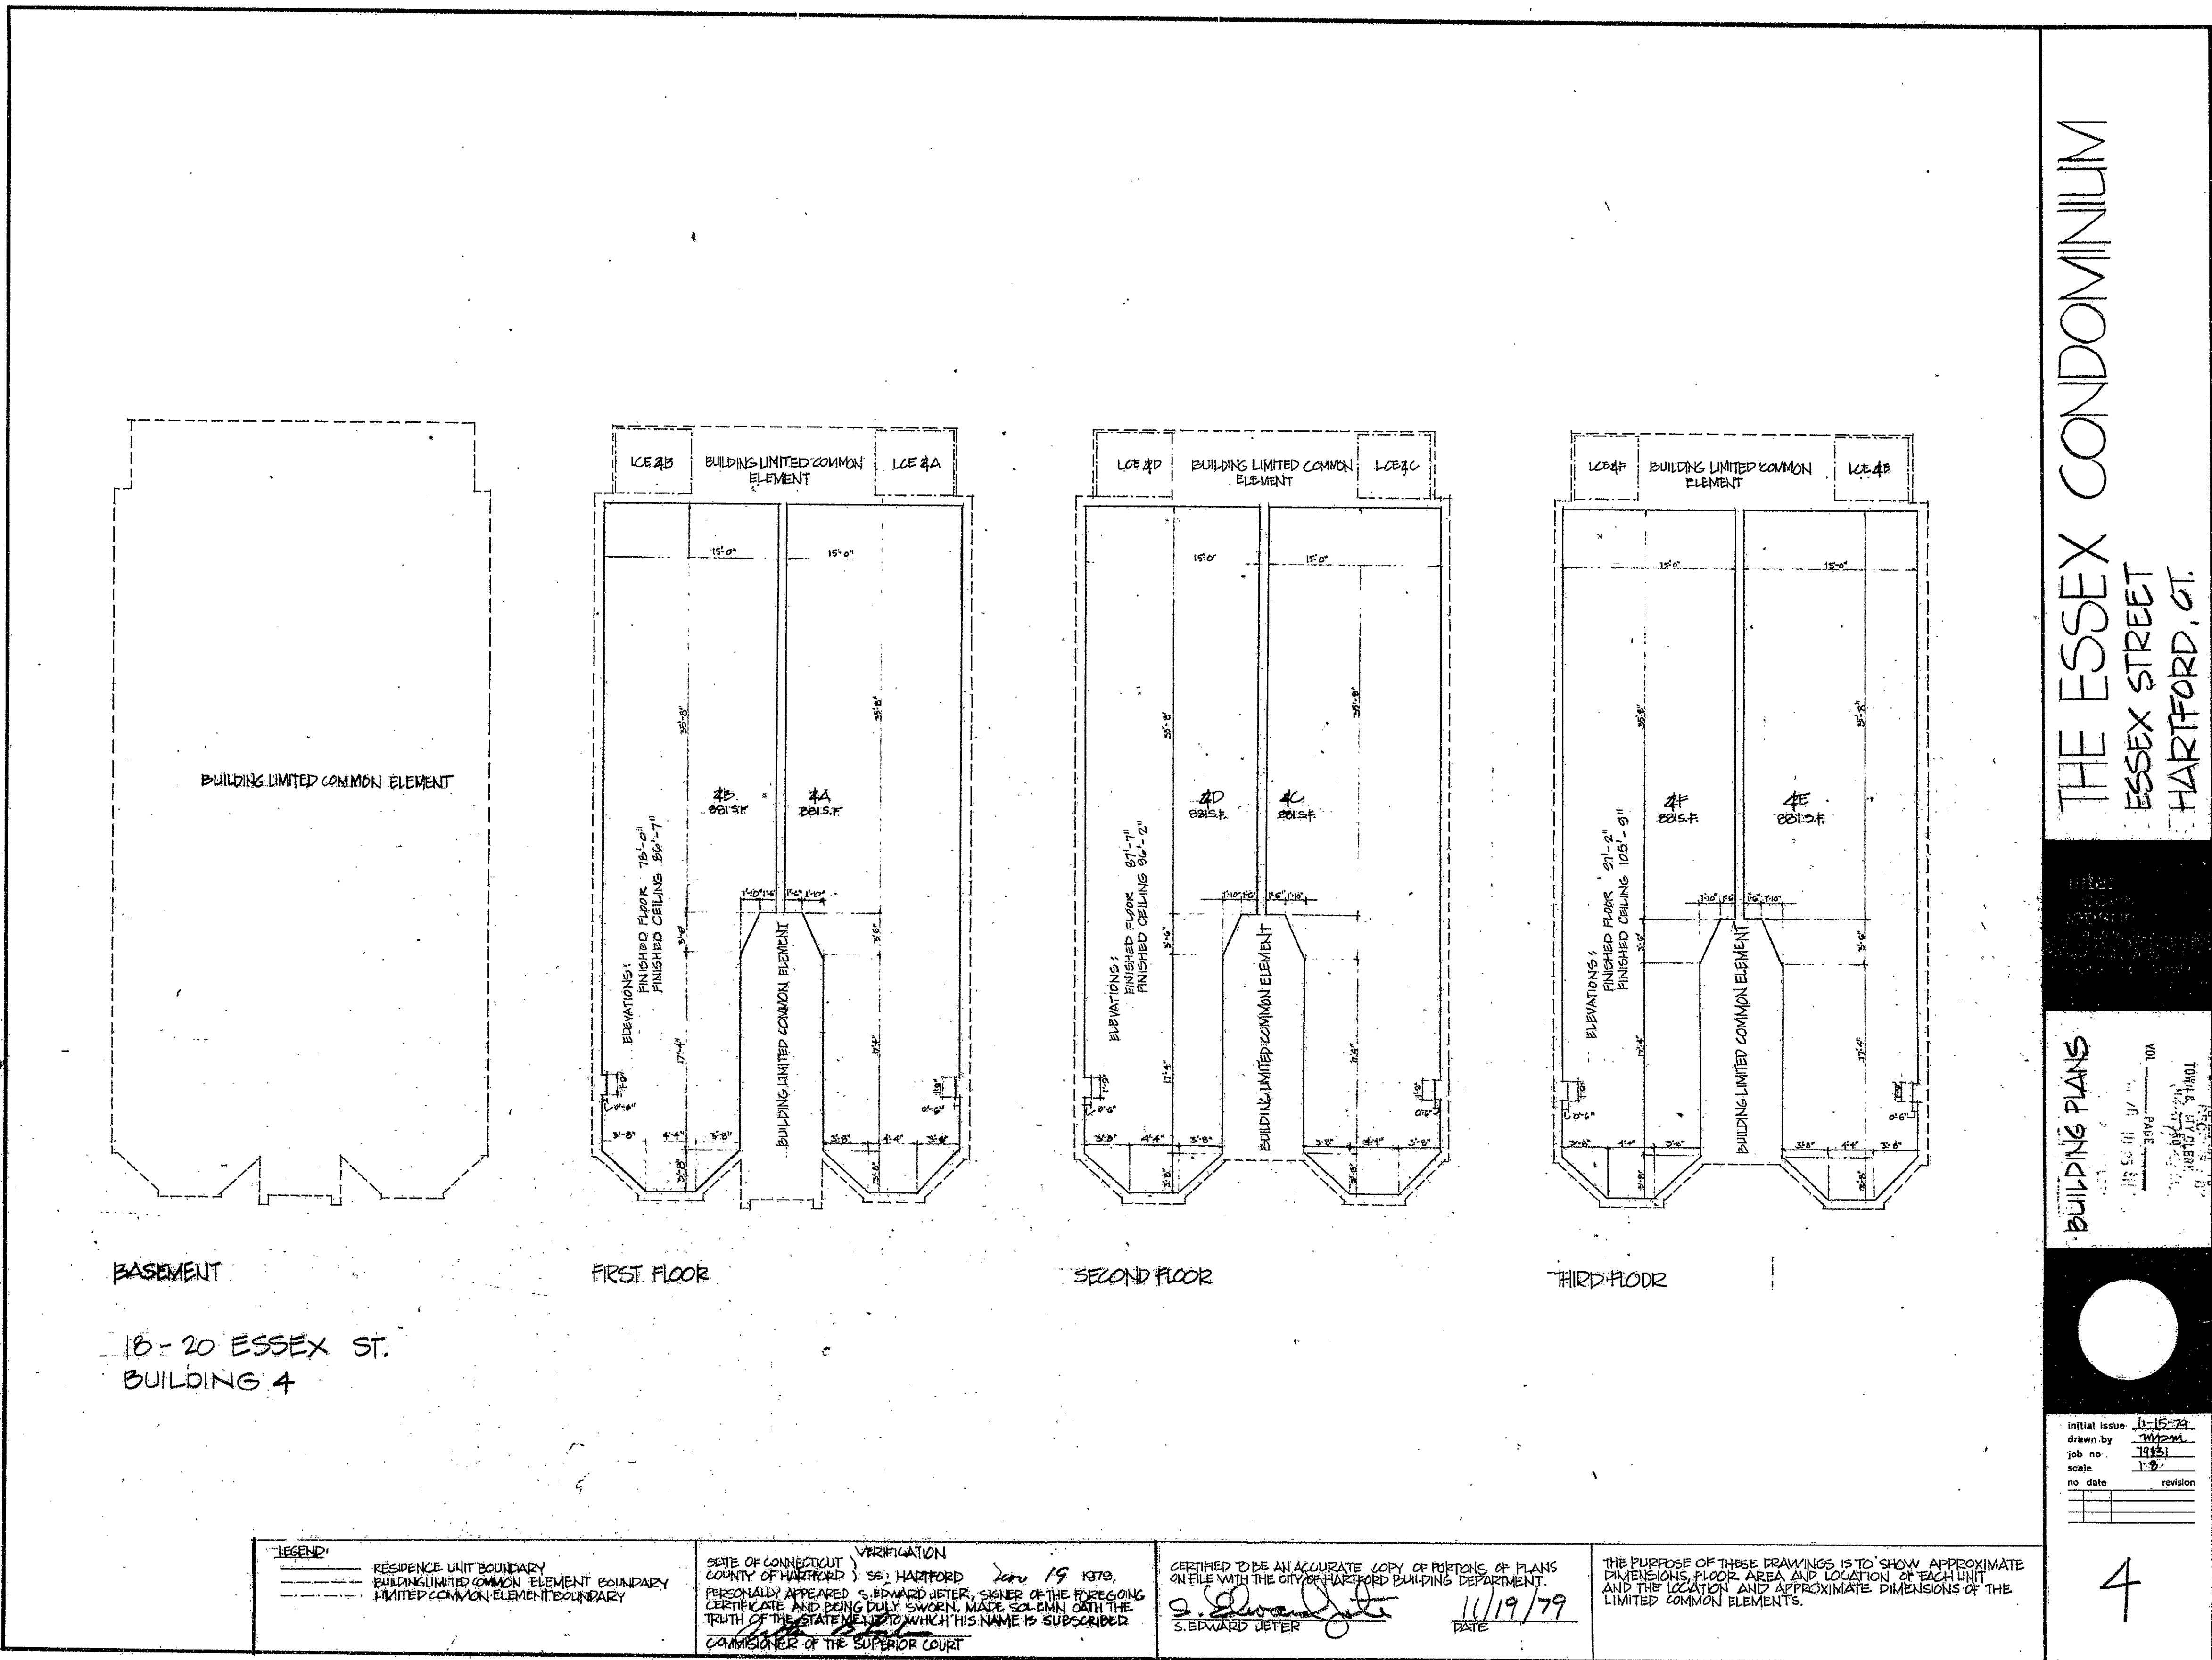

THE ESSEX CONDOMINIUM
ESSEX STREET
HARTFORD, CT.

BUILDING PLANS

Initial issue 11-15-99
drawn by JES
job no. 1151
scale 1/8" = 1'-0"
no date revision

Combo Floor Plan #15