


16-1

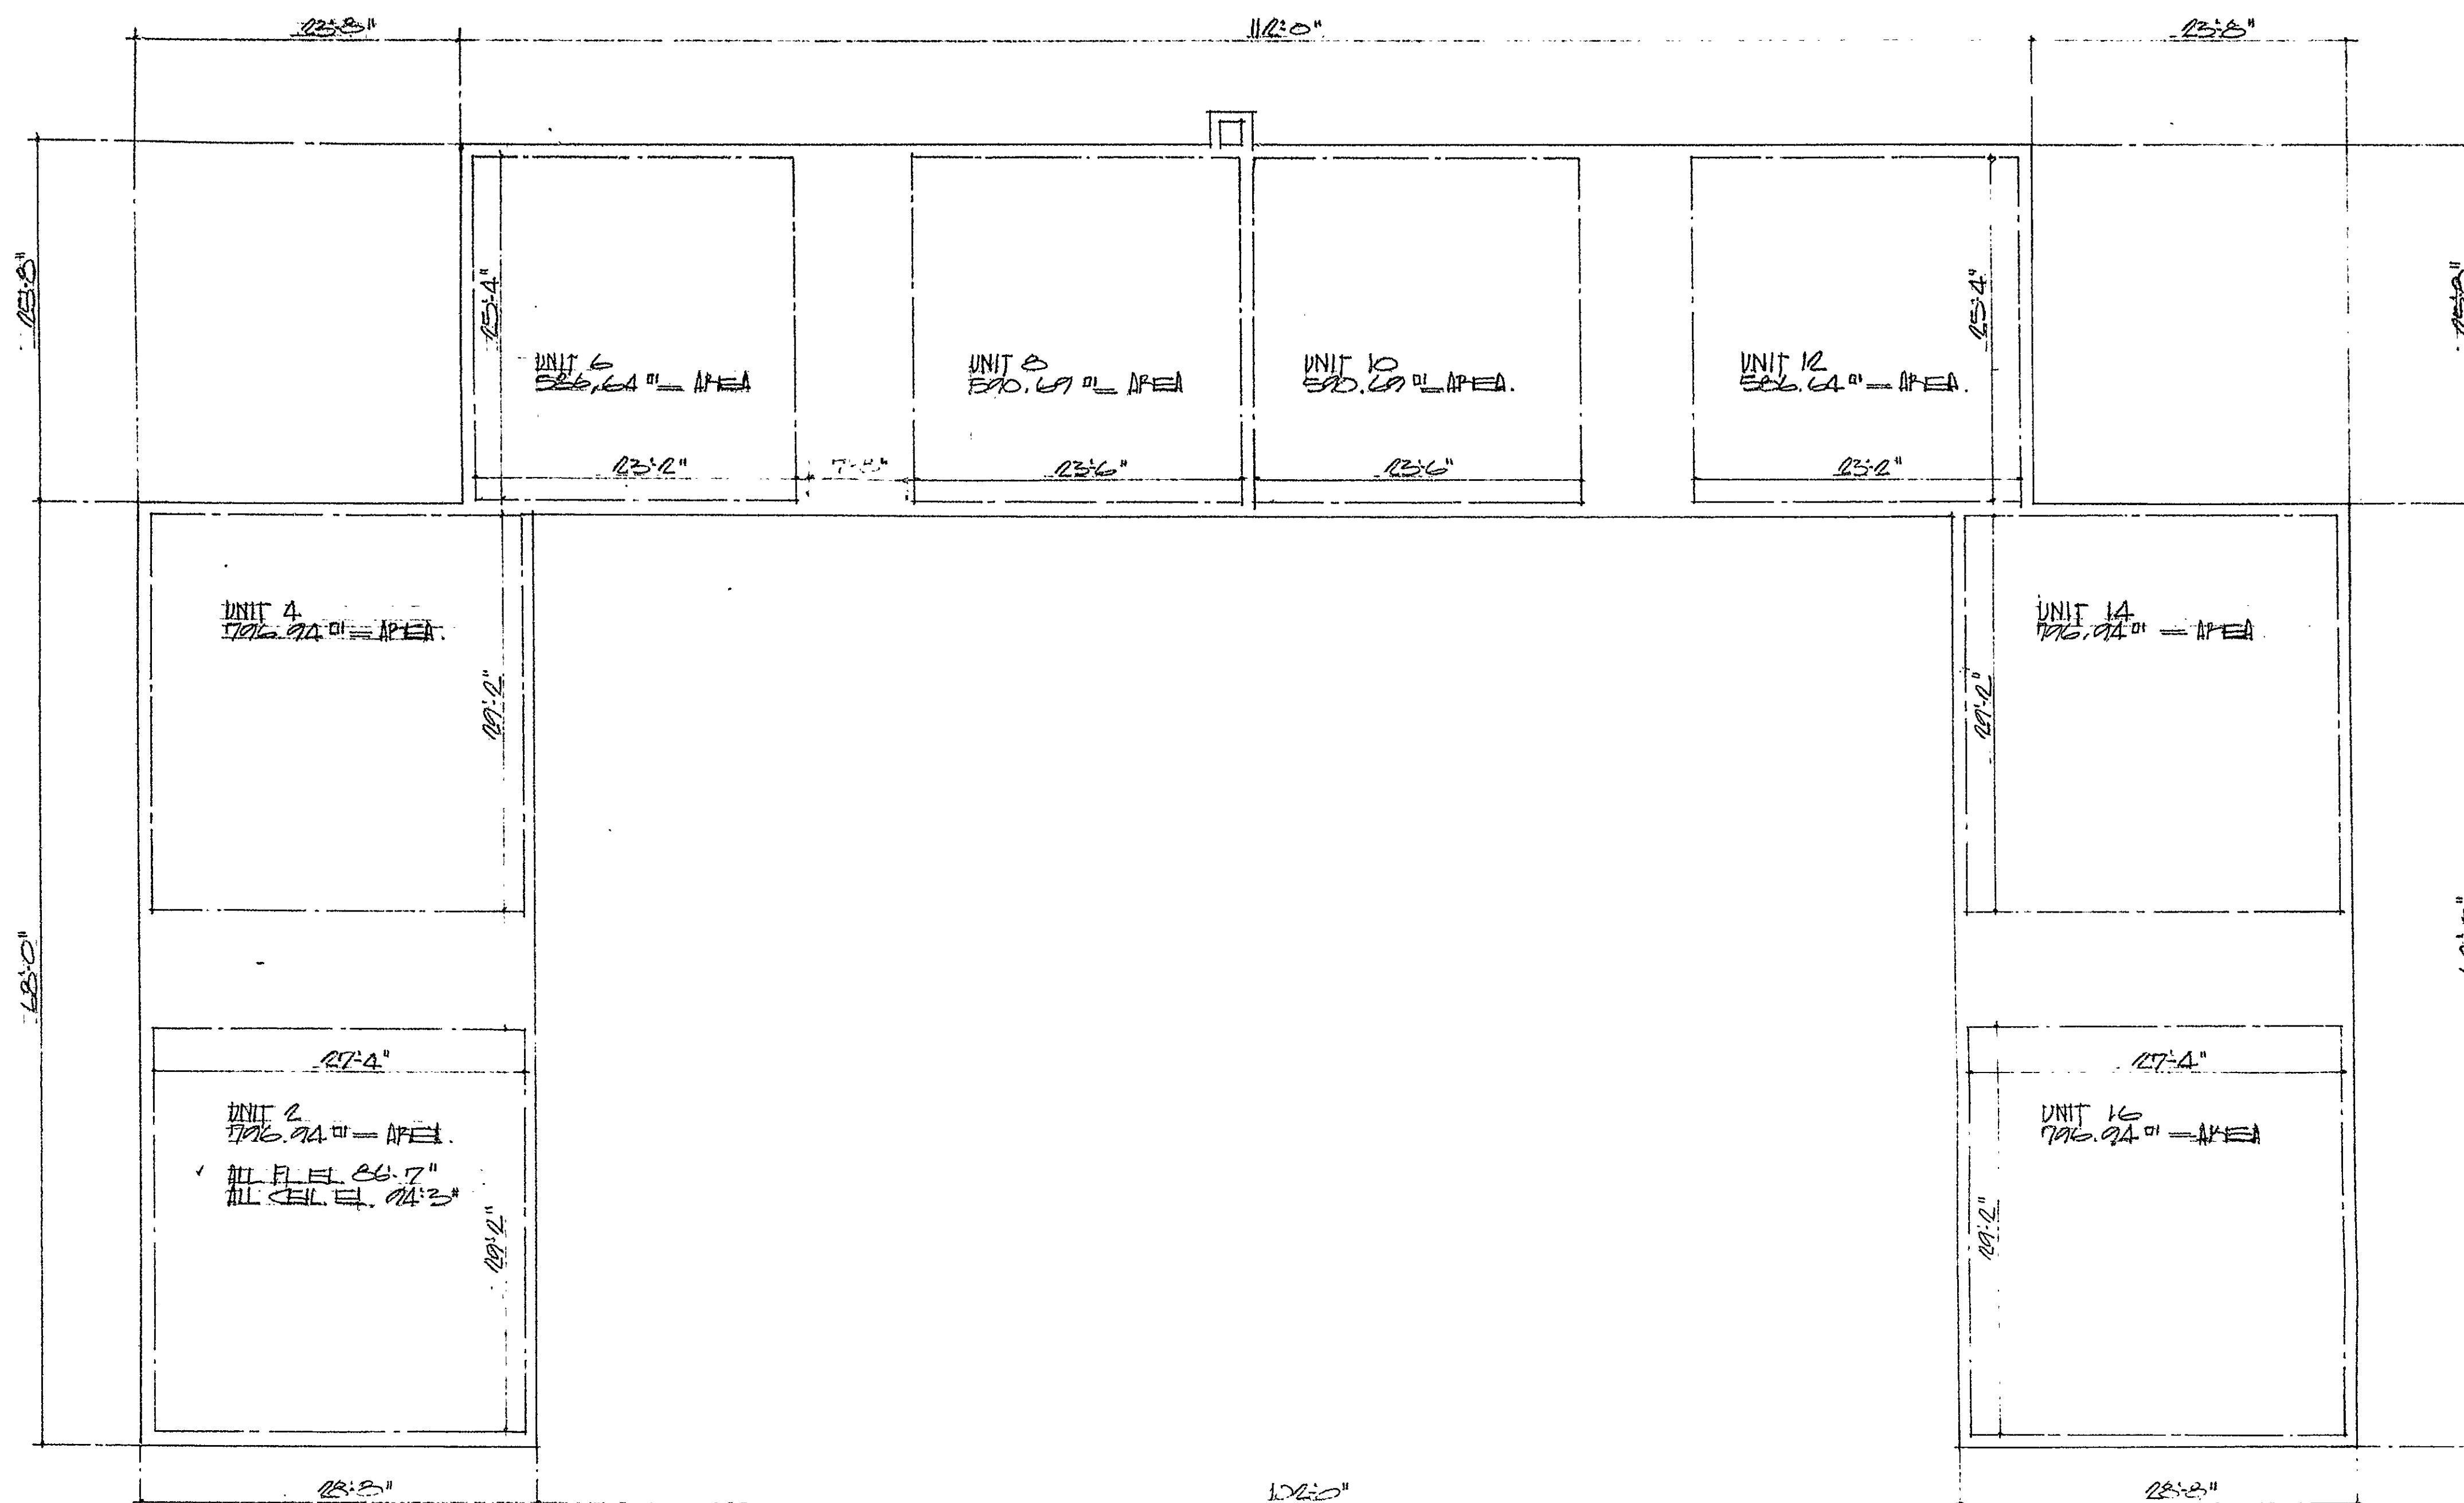



SECOND FLOOR PLAN.
SCALE 1/8" = 1'-0"

LEGEND & NOTES

- = EXTERIOR BUILDING SURFACE
- = UNIT BOUNDARY
- = LIMITED COMMON AREA
- F.L. EL. = FLOOR ELEVATION = 26.7'
- C.E.L. EL. = CEILING ELEVATION = 74.3'

I HEREBY CERTIFY THAT THESE
PLANS ARE ACCURATE COPIES
OF PORTIONS OF APPROVED
PLANS ON FILE WITH THE CITY
OF HARTFORD, CT. BUILDING
DEPARTMENT.

RICHARD A. SHOPE 11/27/19

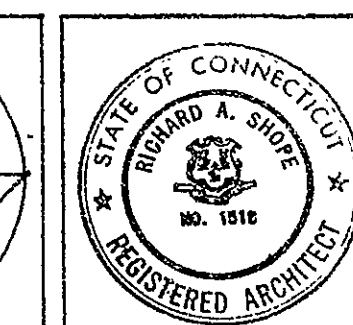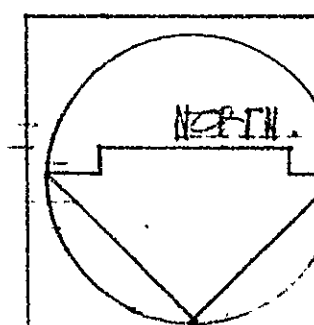

DATE 11/27/19	DRAWN BY P.K.	SHEET No. 3 of 3	JOB No. 1907-11
MELODY CONDOMINIUMS			
MILFORD STREET 03.09			
HARTFORD, CONNECTICUT			
ELEVATIONS RELATIVE TO METROPOLITAN DATUM			
RICHARD A. SHOPE-ARCHITECT			
312 HOPMEADOW STREET - WEATOGUE, CONNECTICUT TELE. OL 8-9102			

VERIFICATION
STATE OF CONNECTICUT, COUNTY OF HARTFORD

SS. WENT HARTFORD, TOWN

DATE: 11/27/19

PERSONALLY APPEARED

RICHARD A. SHOPE, SIGNED OF FOREGOING CERTIFICATE

HAVING BEEN DULY SWORN, MAKE SOLEMN OATH TO THE TRUTH

OF THE STATEMENT TO WHICH HIS NAME IS SUBSCRIBED

COMMISSIONER OF SUPERIOR COURT.

Condo Floor Plan #16



16