


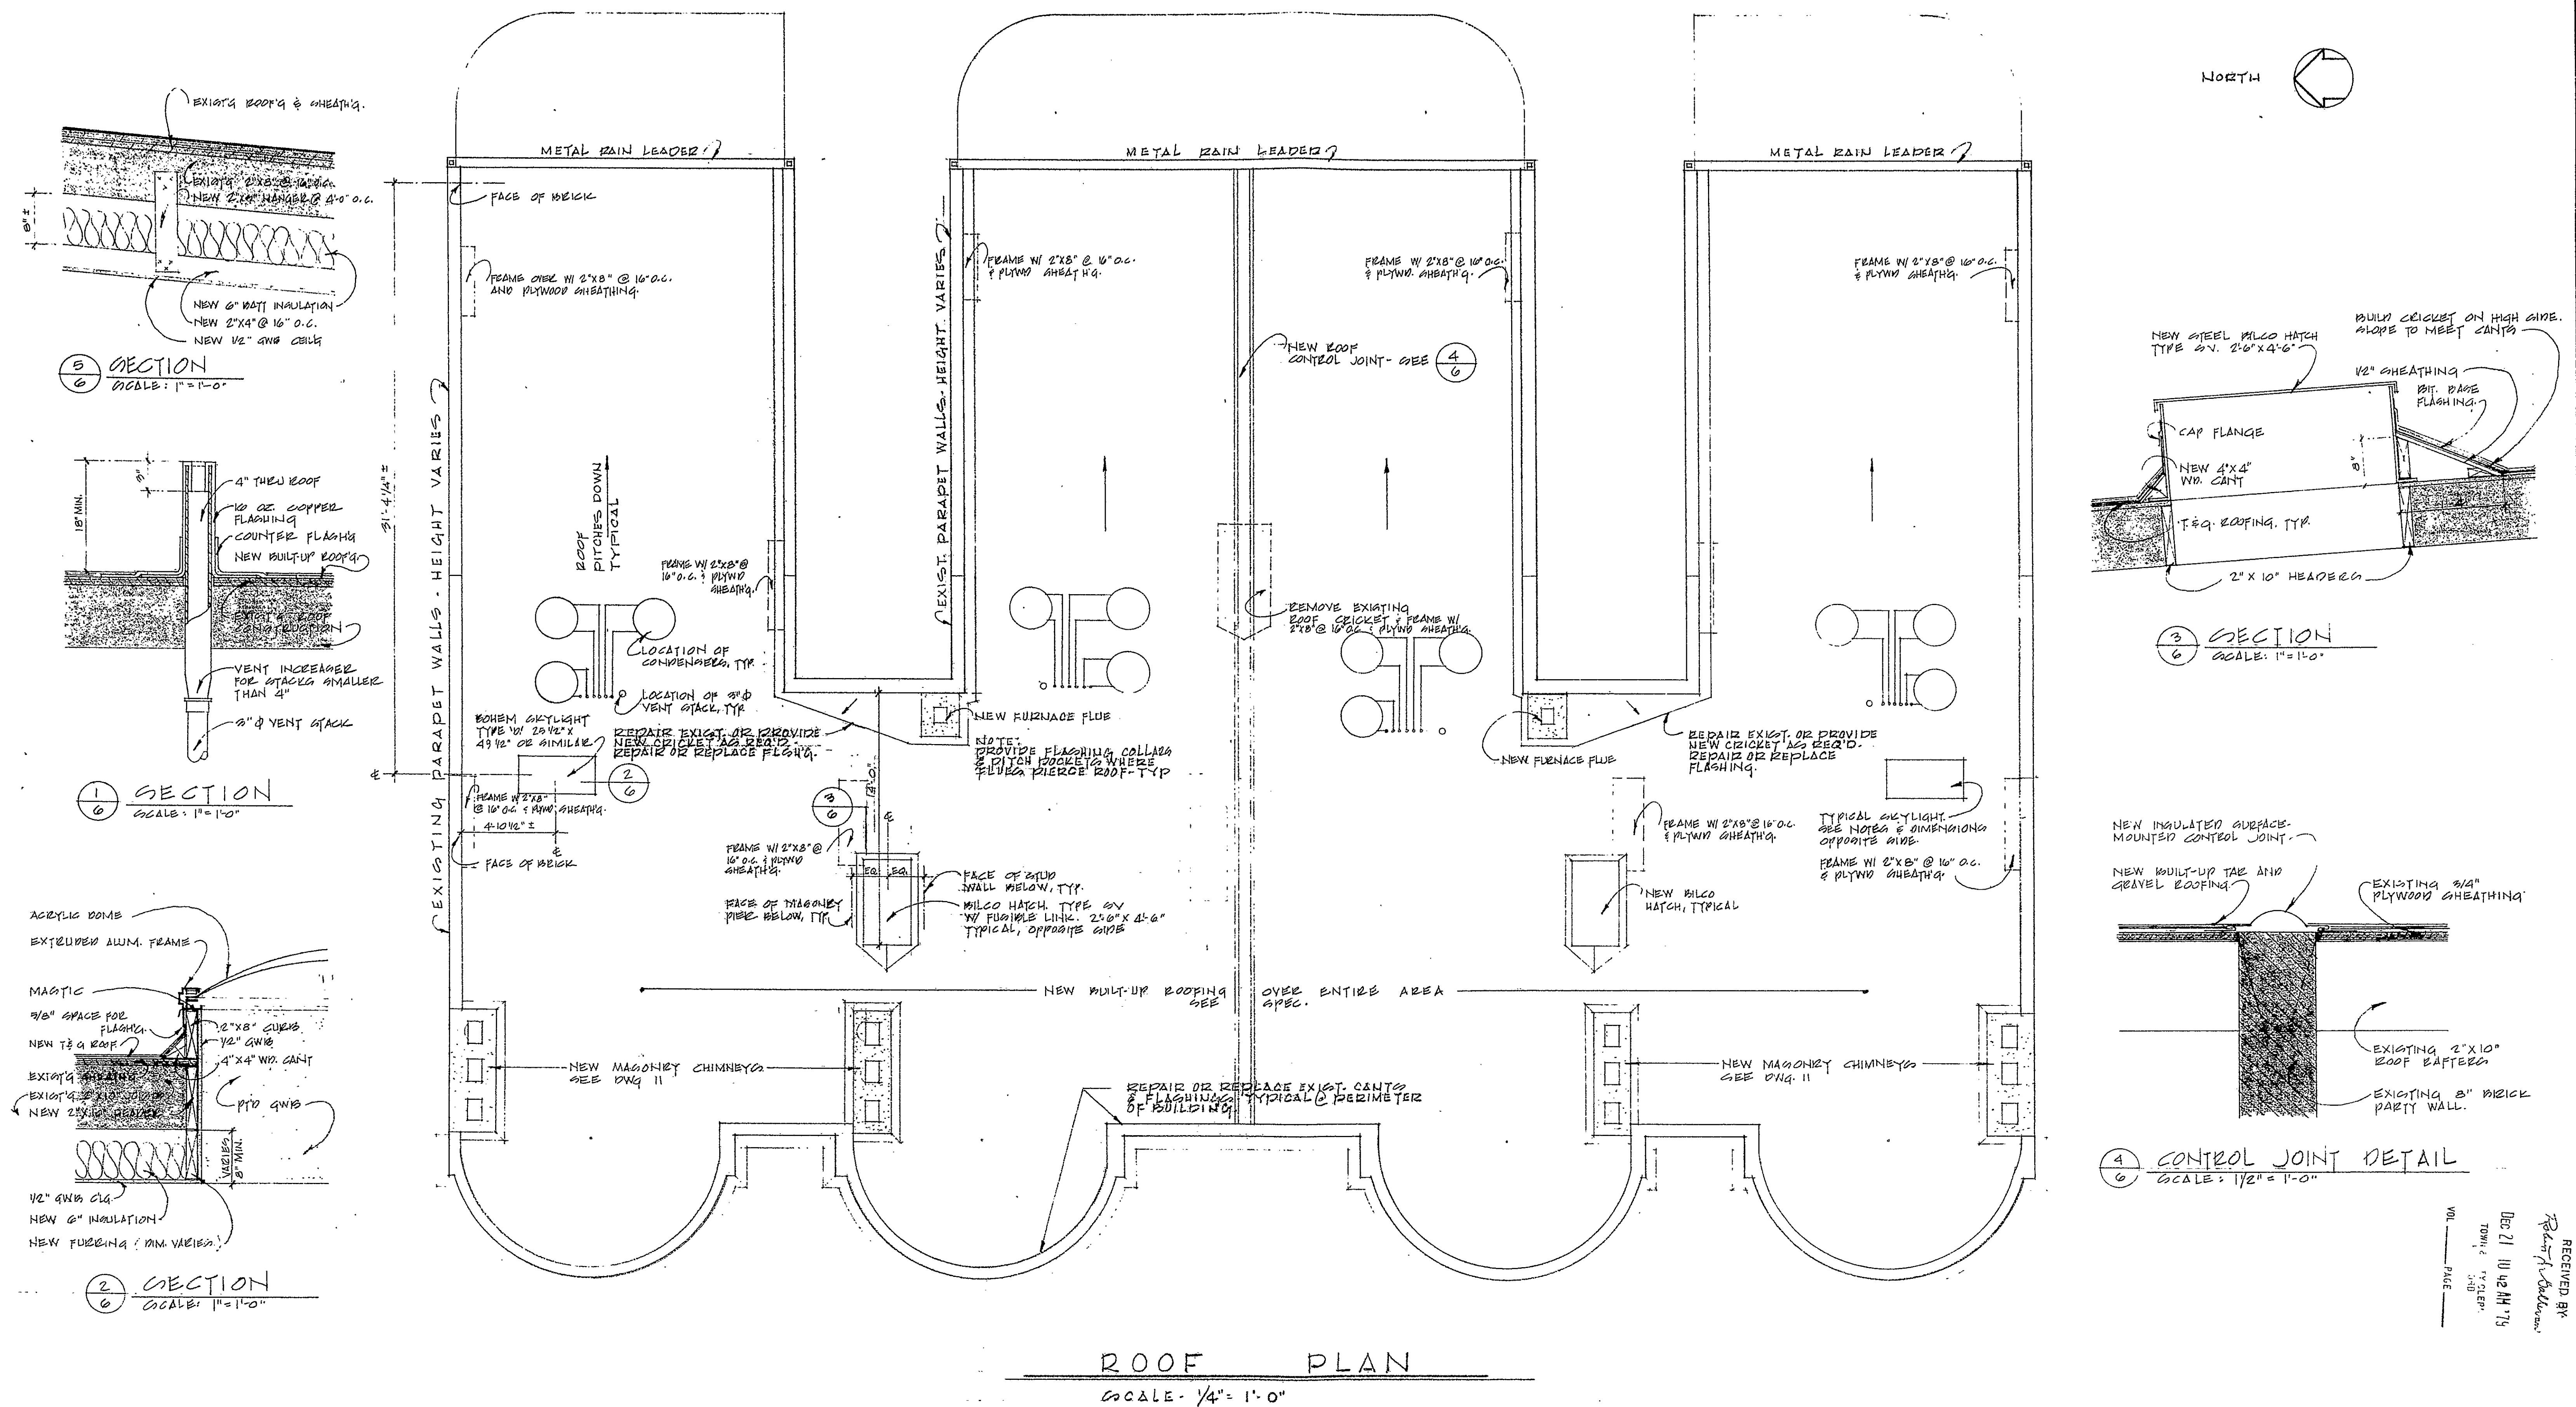

SOUTH GREEN CONDOMINIUMS
140 MAIN ST. HARTFORD, CONN.
ROOF PLAN

SMITH EDWARDS ARCHITECTS

SEA Project NO.
DATE: MAY 21, 1979
REVISION: 6
DWG. NO.

331 WETHERSFIELD AVE.
HARTFORD, CT. 06114
TEL. (203) 522-7800

CERTIFIED to be an accurate copy of portions of the approved plans on file with the City of Hartford Building Department.

[Signature] *[Signature]*

Tyler Smith Smith Edwards Architects Date

VERIFIED: State of Connecticut, County of Hartford 18 Dec 79
Personally appeared Tyler Smith, signer of the foregoing
certification and being duly sworn, made solemn oath to the truth
of the statement to which his name is subscribed.
Kevin G. Dubay
Kevin G. Dubay, Commissioner of the Superior Court

RECEIVED BY
FBI
DEC 21 10 42 AM '79
TOWN & COUNTRY
J-10