


Consider the top of the Brownstone Foundation to be a fixed point. The elevation of the units are as follows:

Units A-1, B-1, C-1 and D-1 being the first floor units consist of the space starting at the aforementioned fixed point and extending upward 8 feet except in the living area shown in the attached floor plans where the units extend to a height of 10.3 feet.

Units A-2, B-2, C-2 and D-2 being the second floor units consist of the space starting at a point 21 feet and 9 inches above the aforementioned fixed point and extending upward 8 feet except in the living area shown in the attached floor plans where the units extend to a height of 9.4 feet.

Units A-3, B-3, C-3 and D-3 being the third floor units consist of the space starting at a point 21 feet and 9 inches above the aforementioned fixed point and extending upward 8 feet except in the living area shown in the attached floor plans where the units extend to a height of 11 feet, 3 inches to 12 feet, 6 inches, said ceiling being pitched on an even grade corresponding to the pitch of the roof line as indicated in these plans.

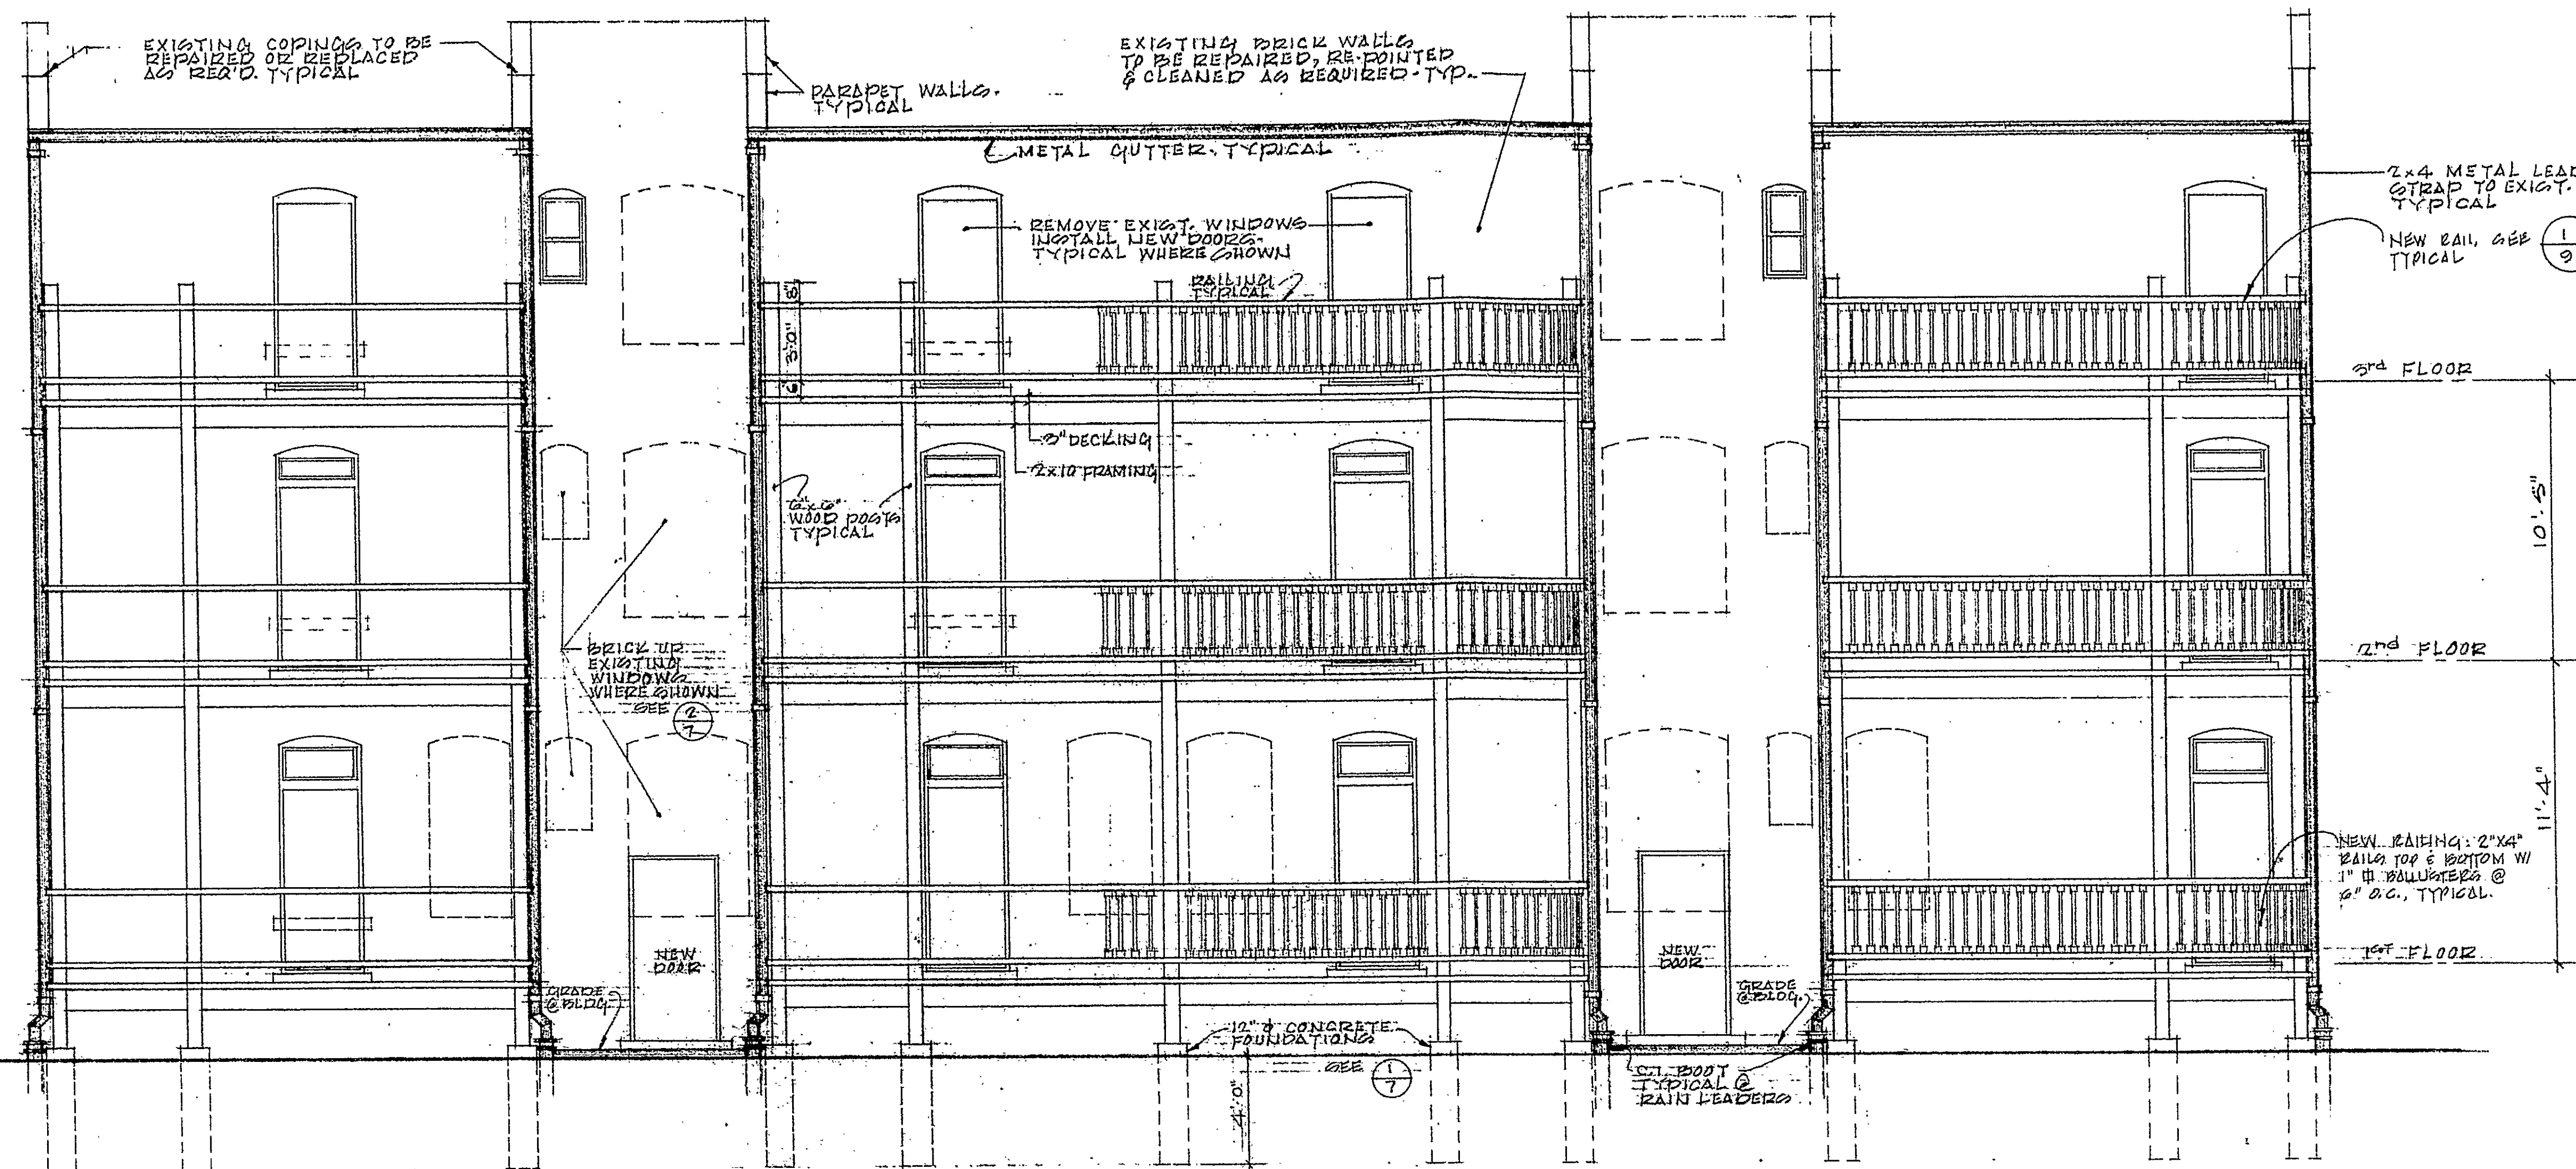

EAST (REAR) ELEVATION


SCALE: 1/4" = 1'-0"

CERTIFIED to be an accurate copy of portions of the approved plans on file with the City of Hartford Building Department.

*Kevin G. Dubay*  
Kevin G. Dubay, Commissioner of the Superior Court

VERIFIED: State of Connecticut, County of Hartford  
Personally appeared: *Tyler Smith*, signer of the foregoing certification and being duly sworn, made solemn oath to the truth of the statement in which his name is subscribed.

*Tyler Smith*  
Tyler Smith, Smith Edwards Architects

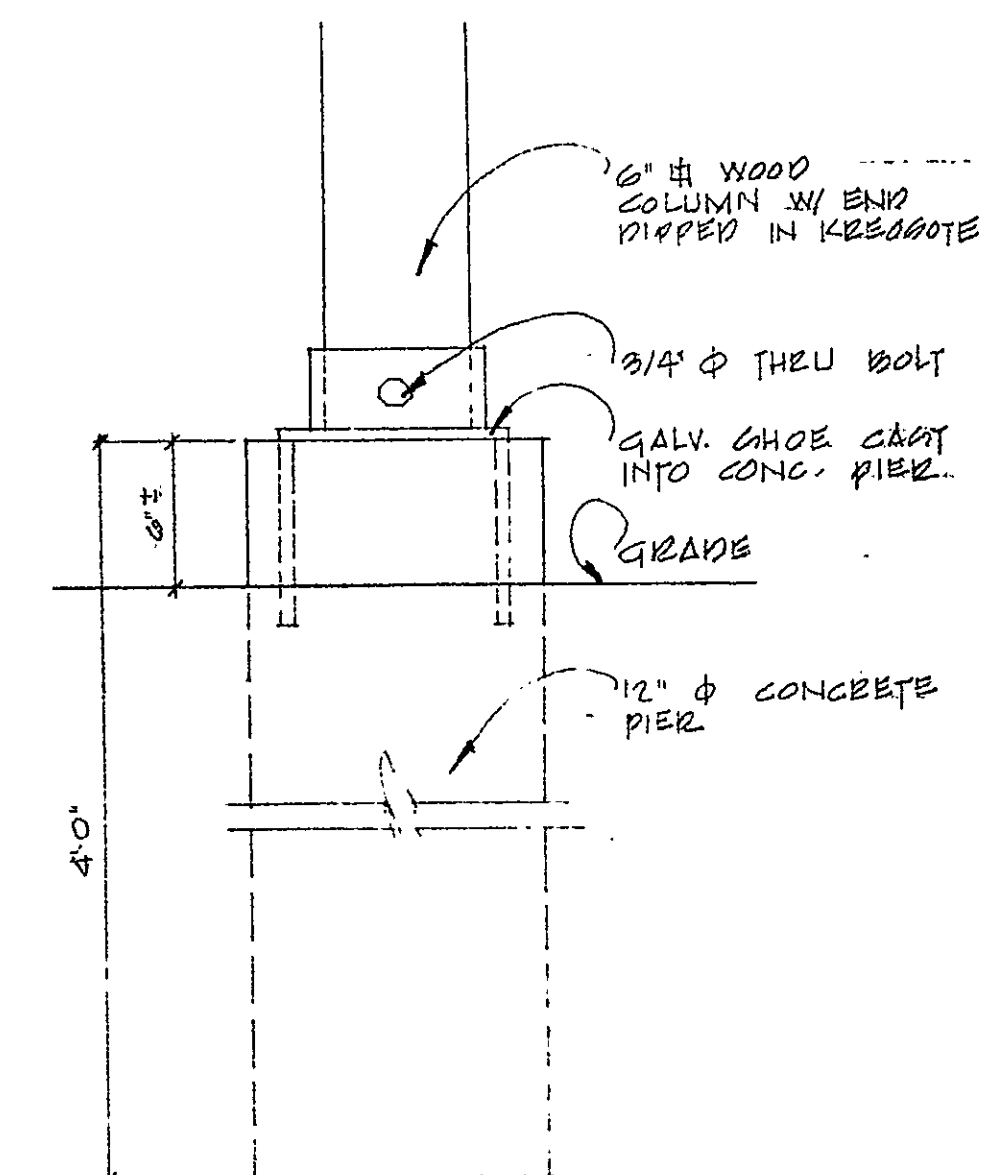


1 DETAIL  
SCALE: 1/2" = 1'-0"



WEST (FRONT) ELEVATION

SCALE: 1/4" = 1'-0"

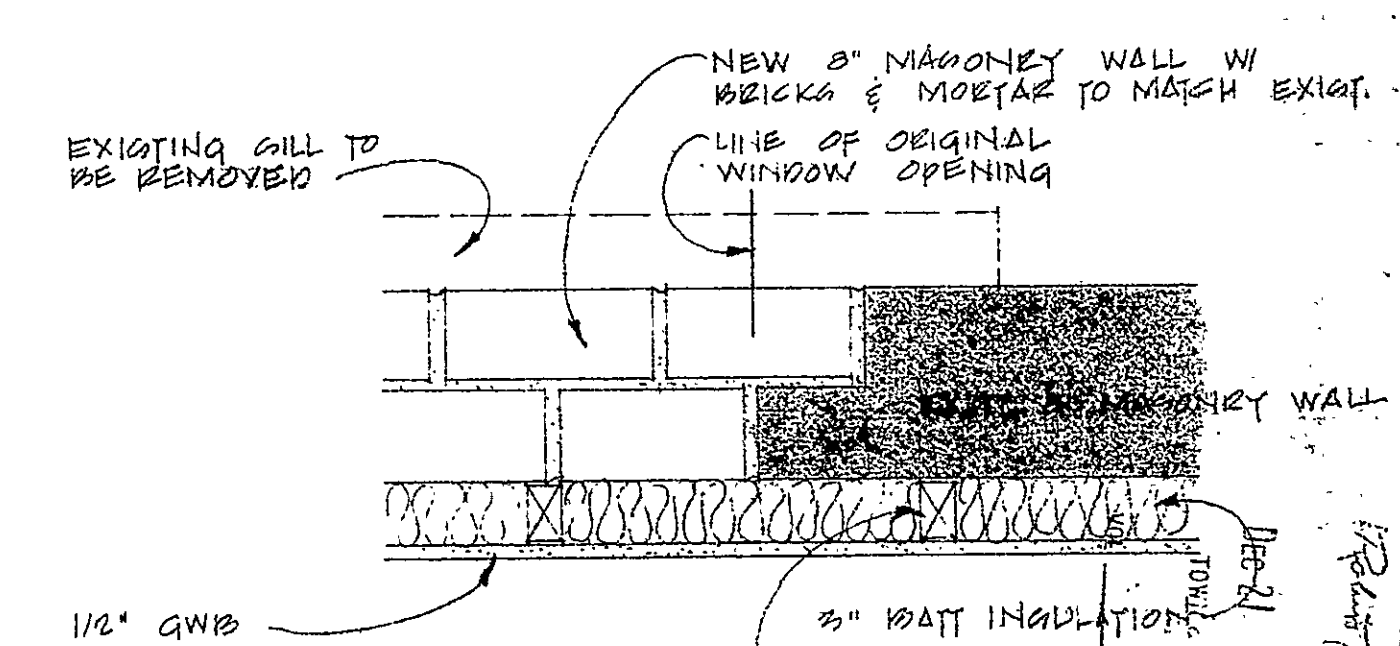

2 DETAIL  
SCALE: 1/2" = 1'-0"

SOUTH GREEN CONDOMINIUMS  
140 MAIN ST. HARTFORD, CONN.  
EAST & WEST ELEVATIONS

SMITH EDWARDS ARCHITECTS

SEA Project No. 140-19-13  
DATE: MAY 21, 1993  
REVISION: 1  
DWG. No. 1

331 WETHERSFIELD AVE.  
HARTFORD, CT 06114  
TEL. (203) 522-7800

