
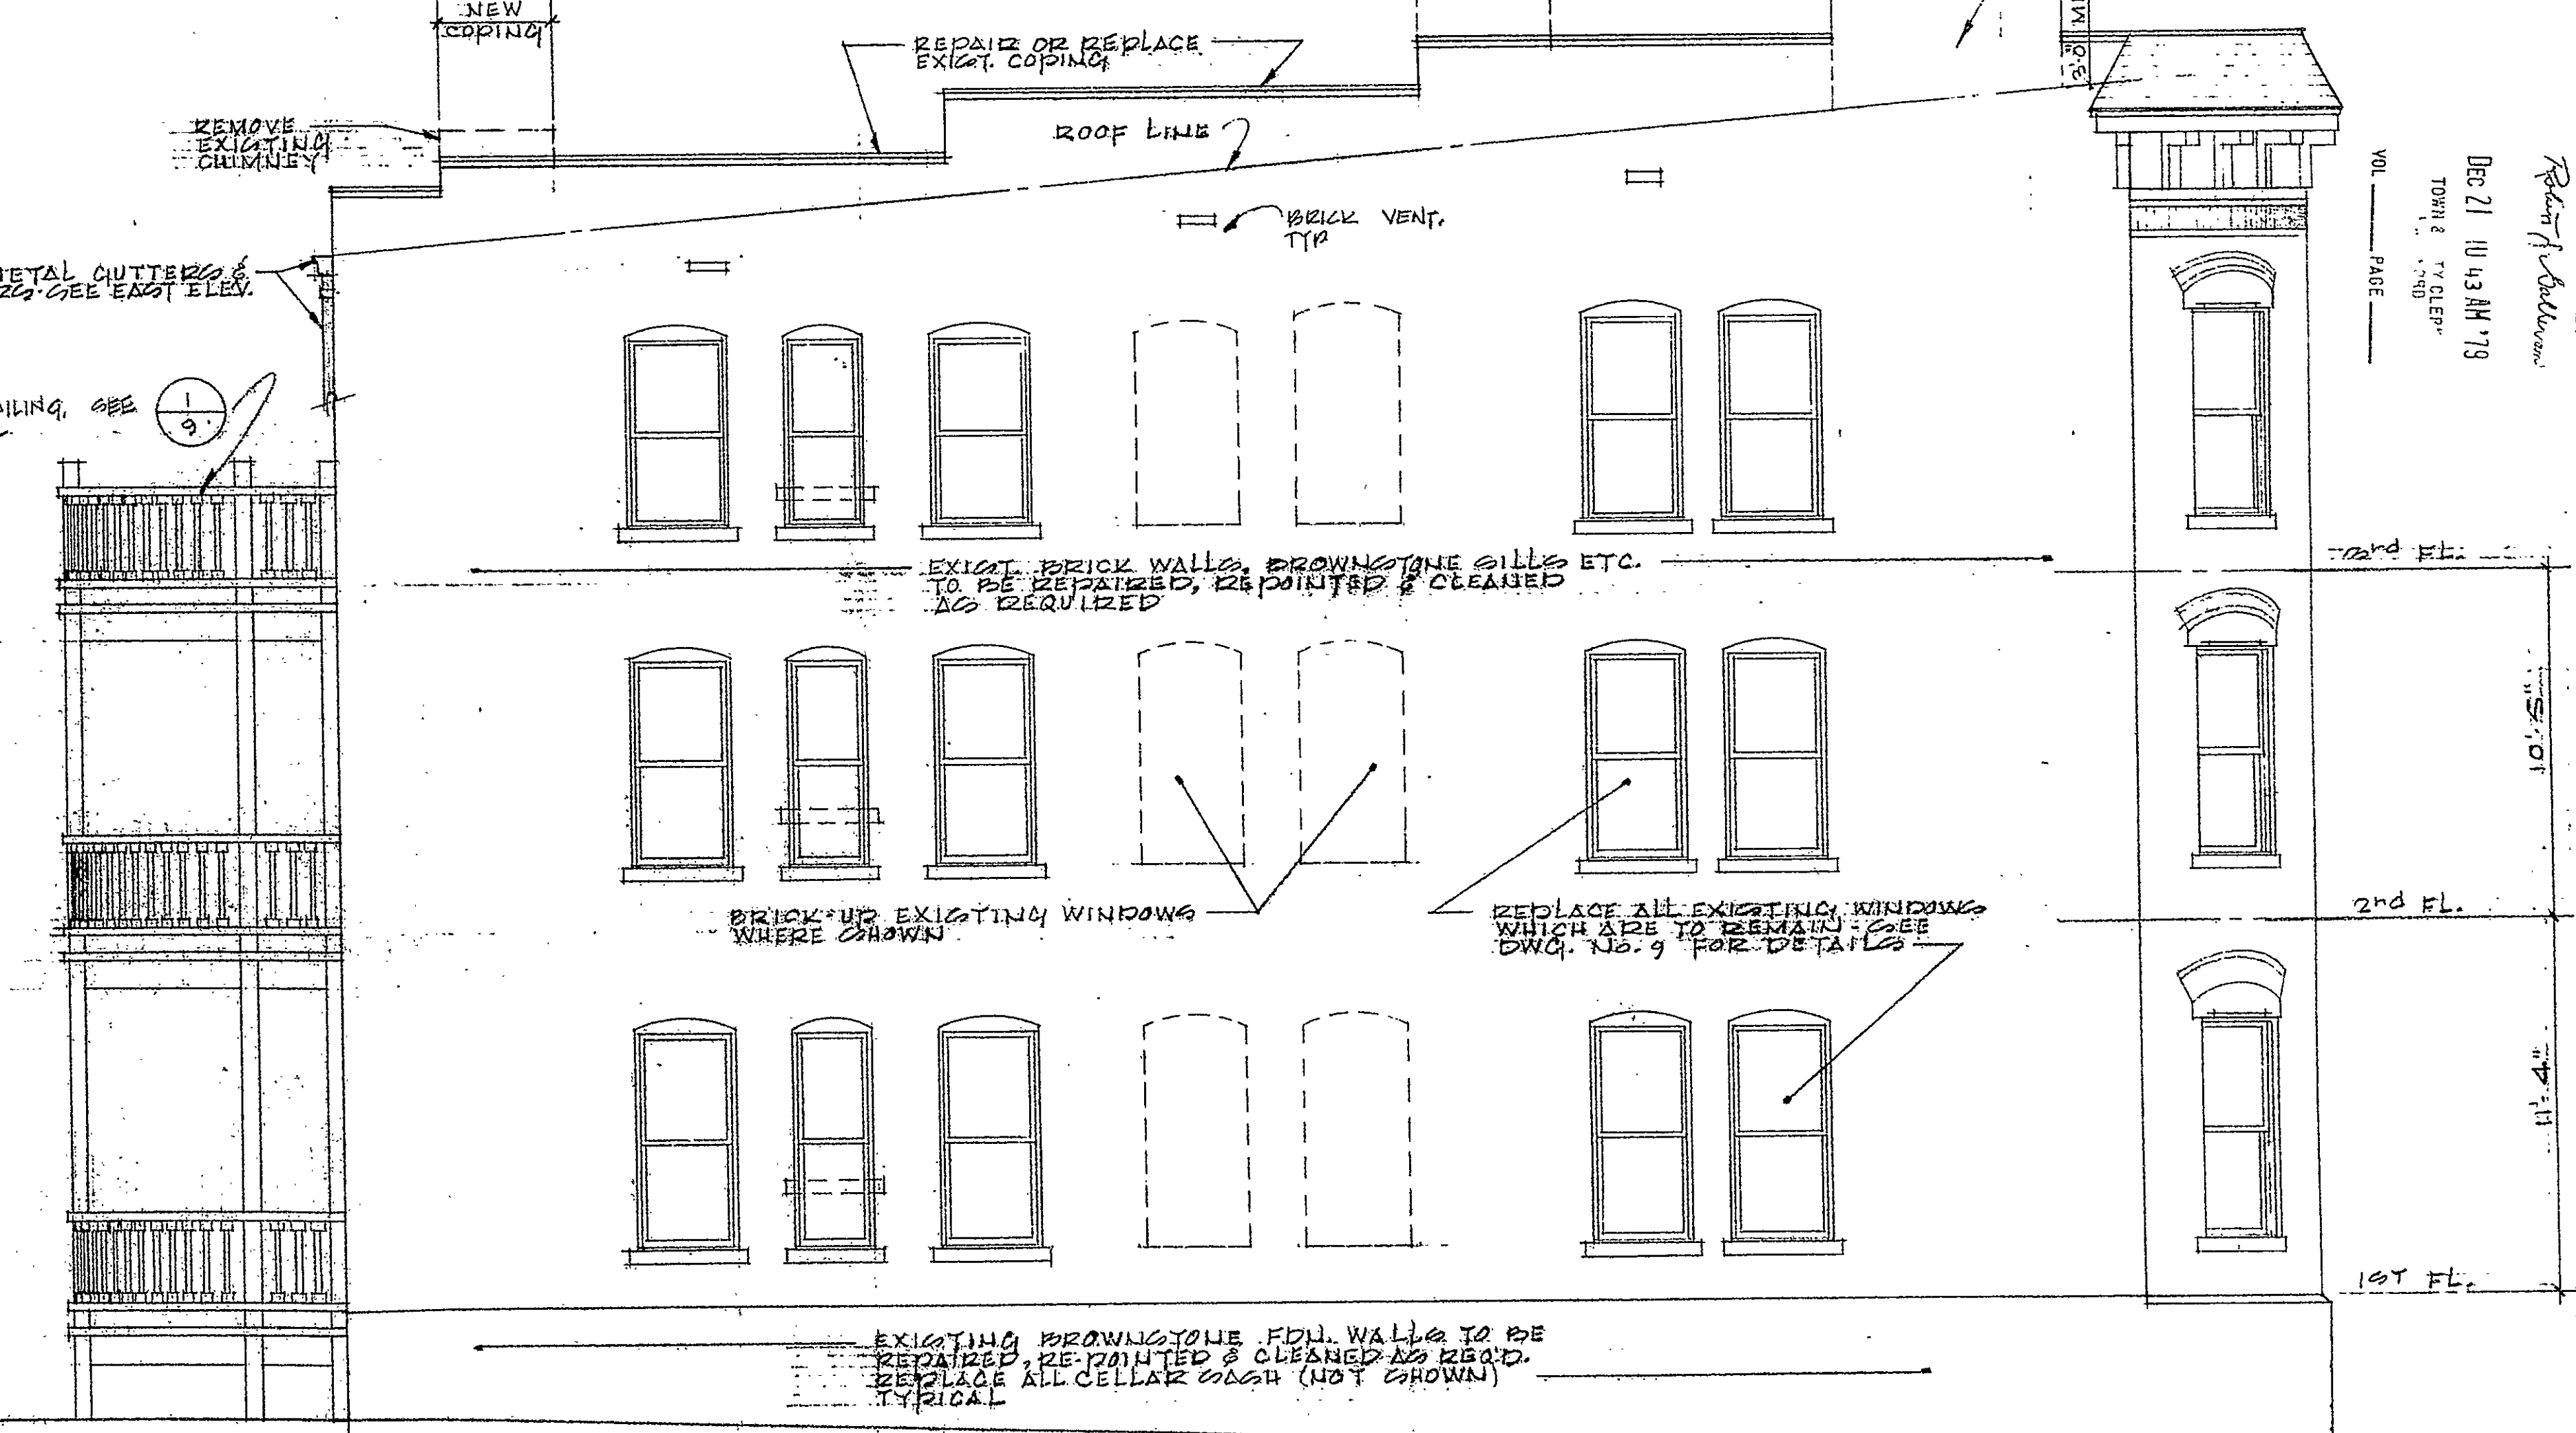
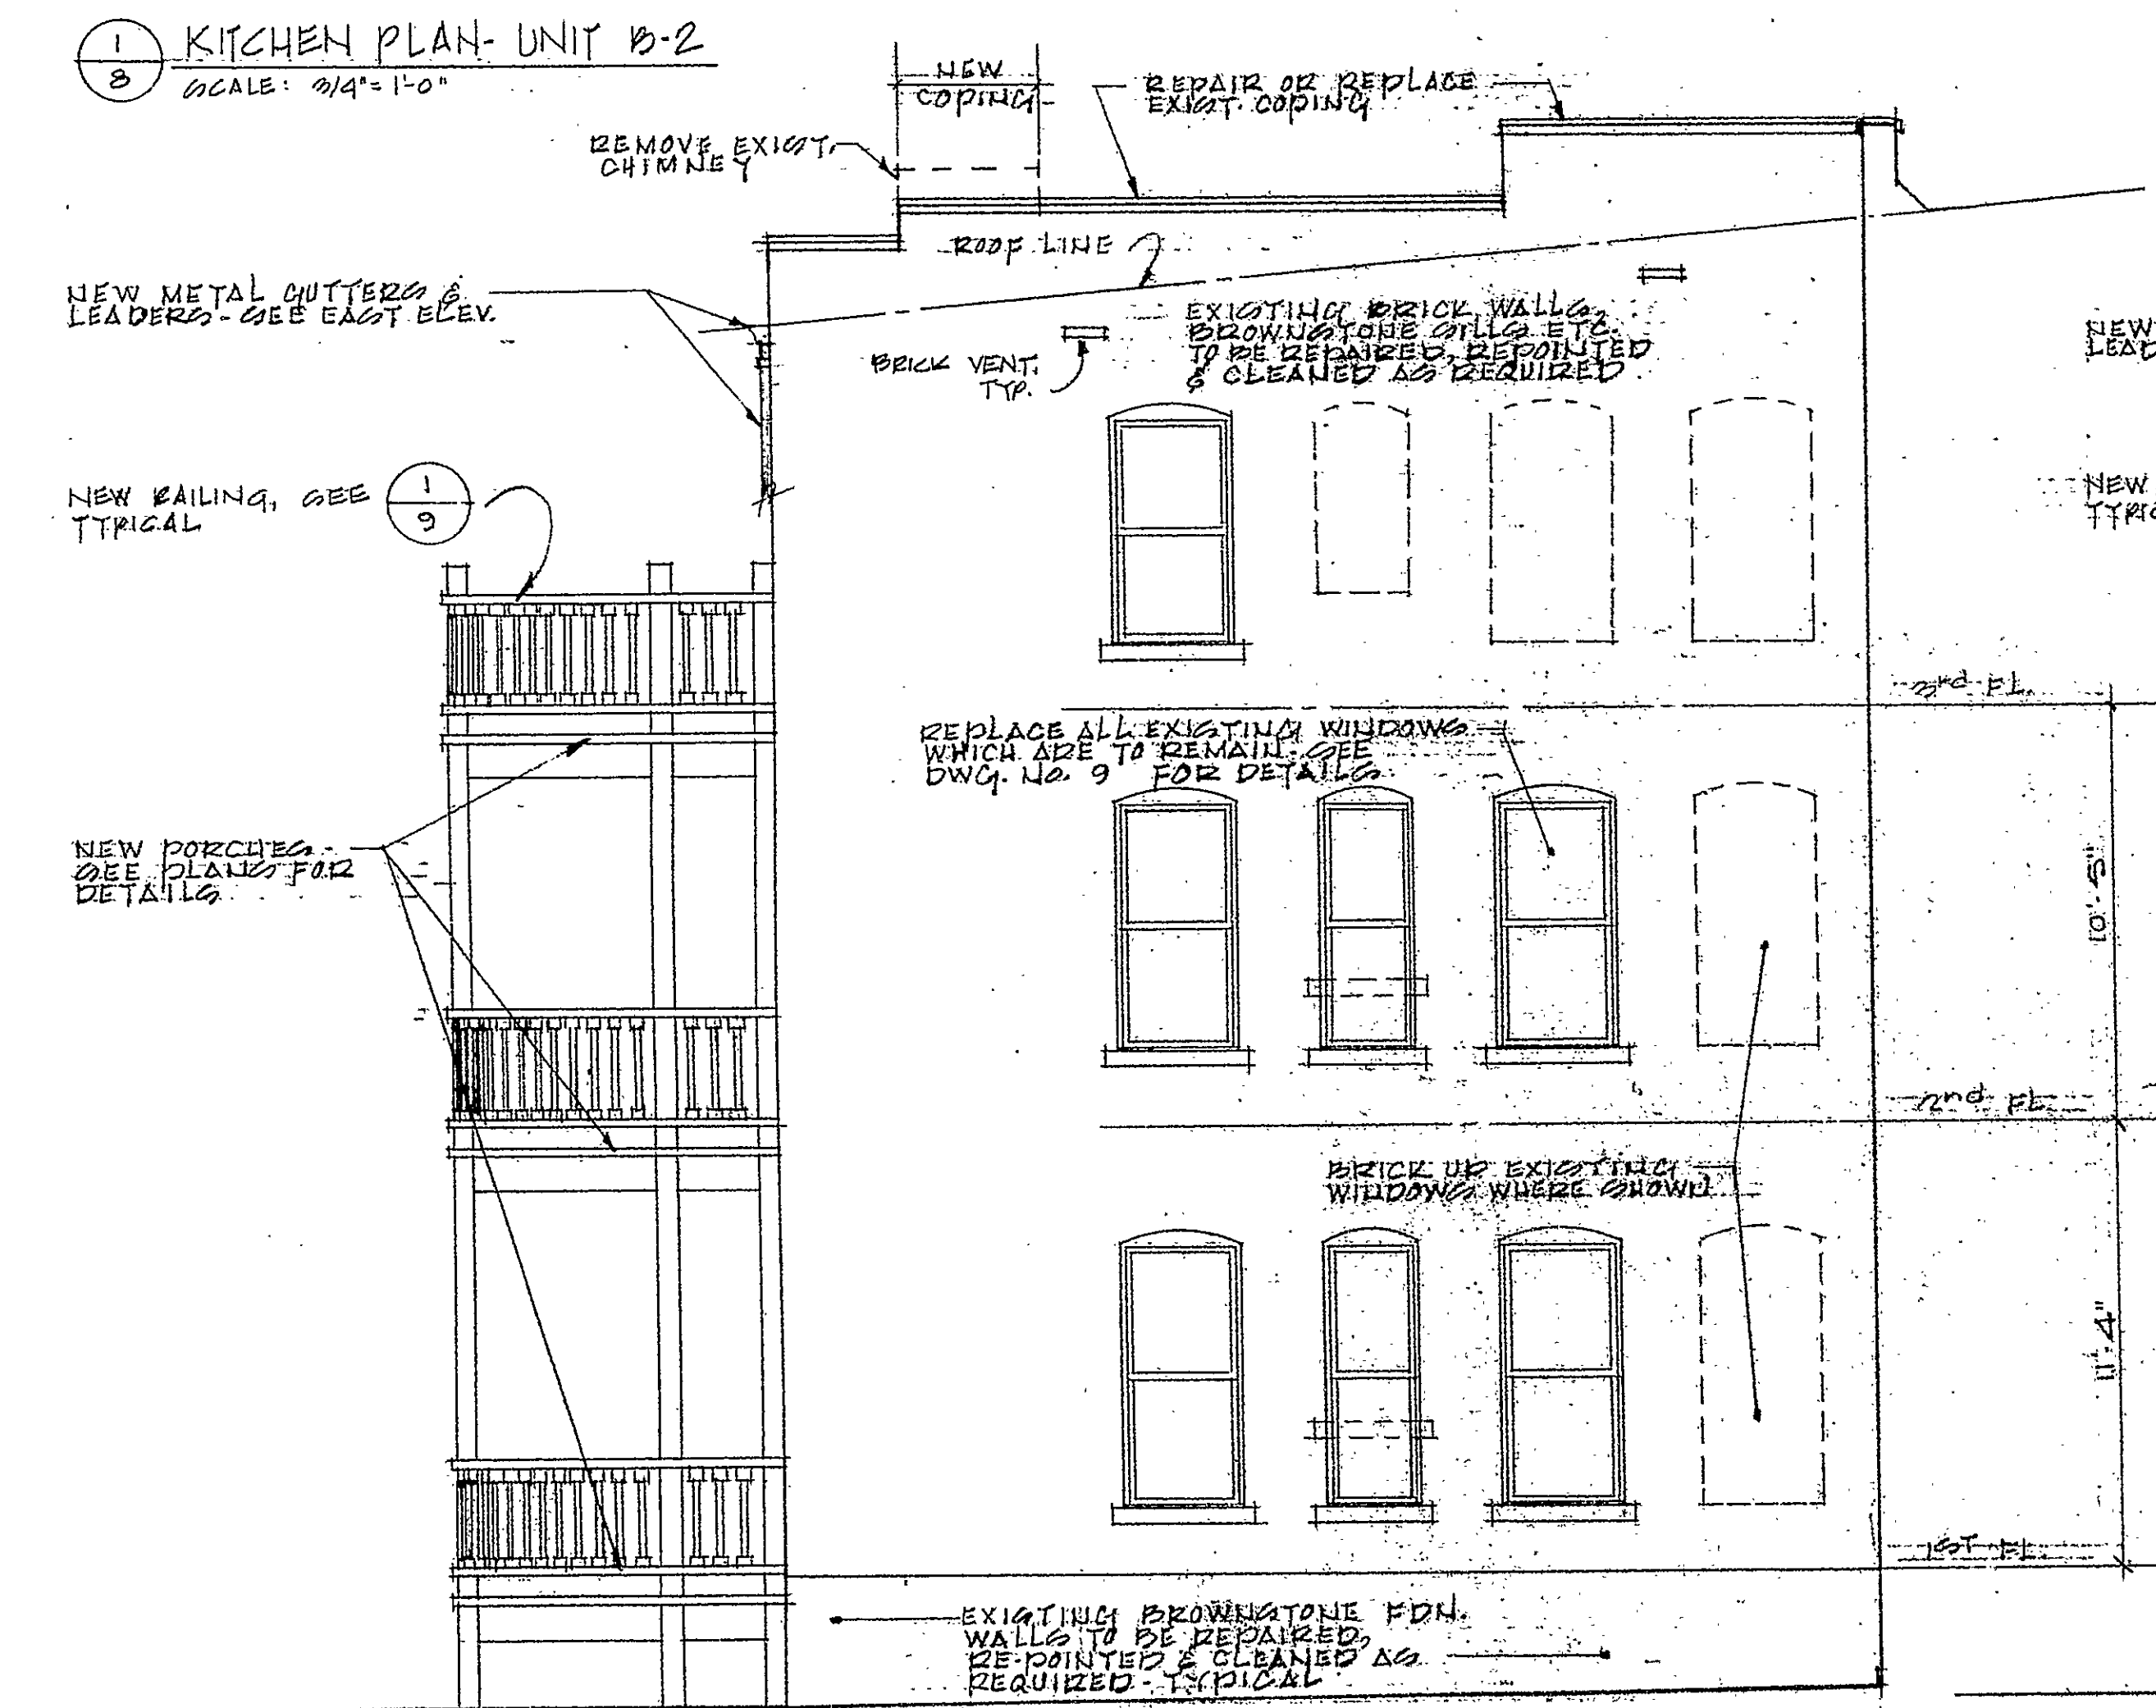
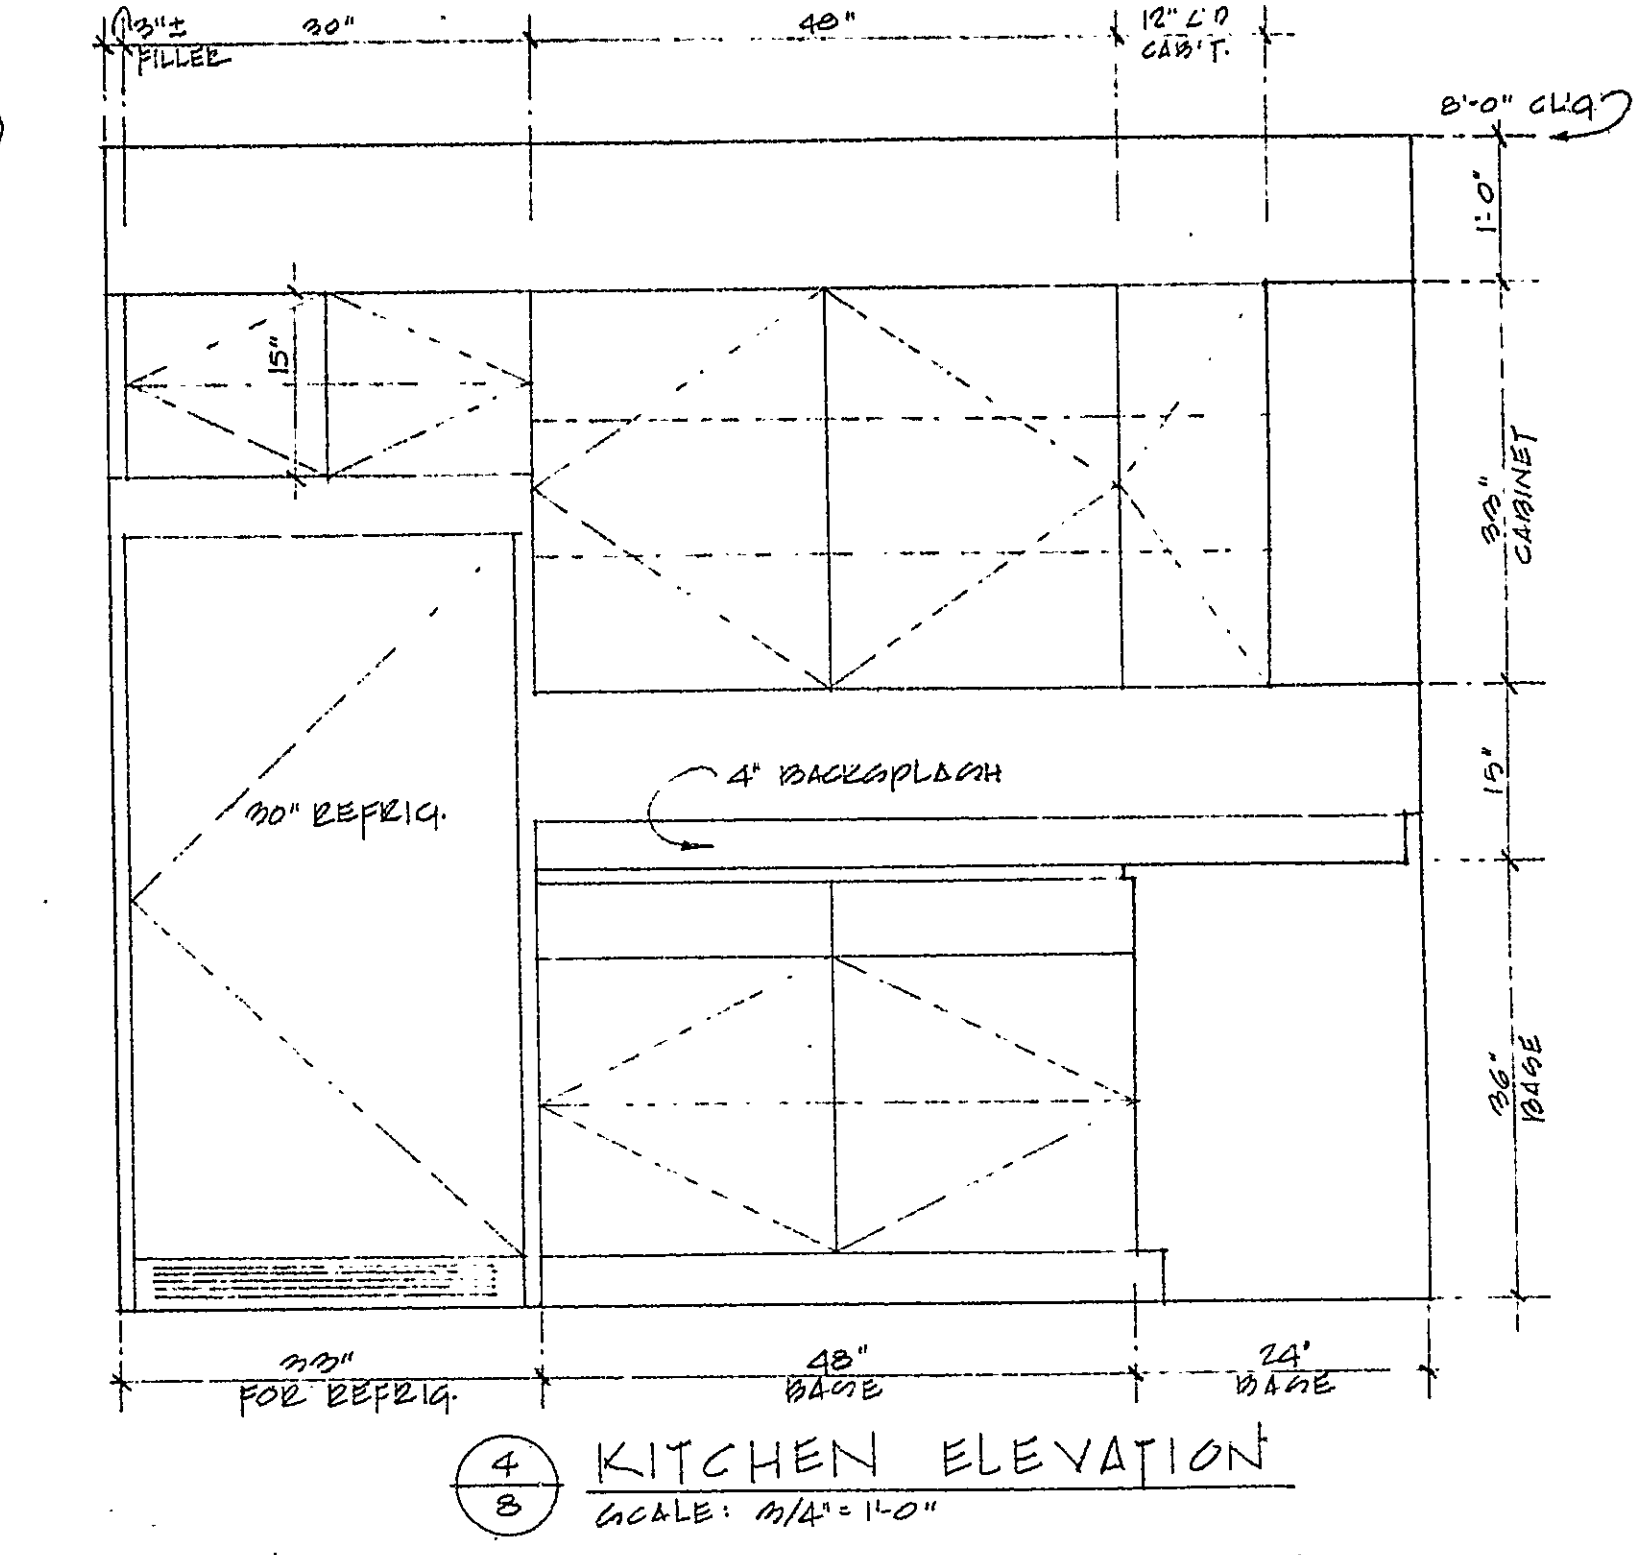
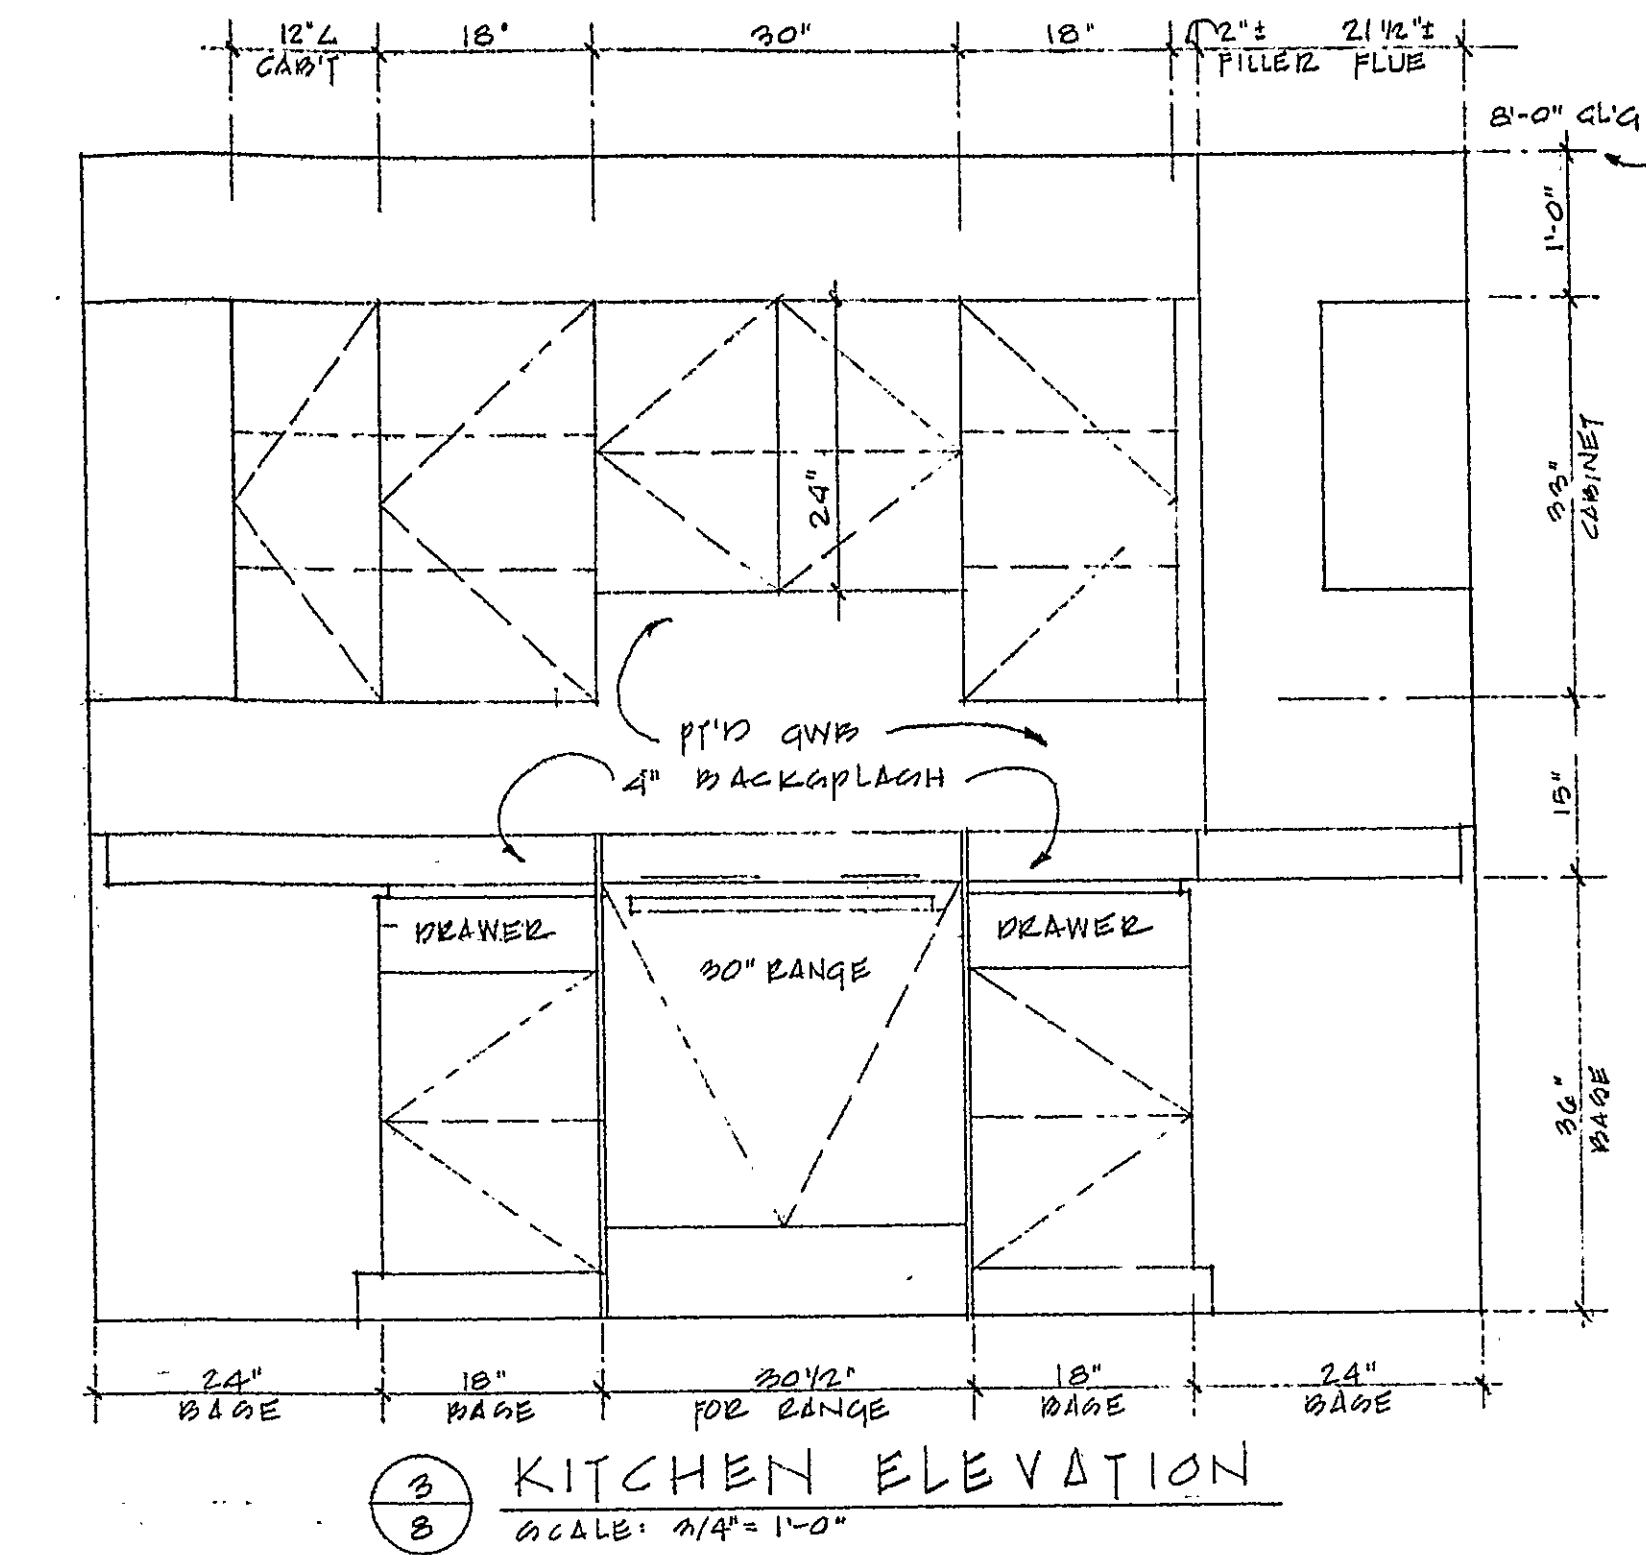
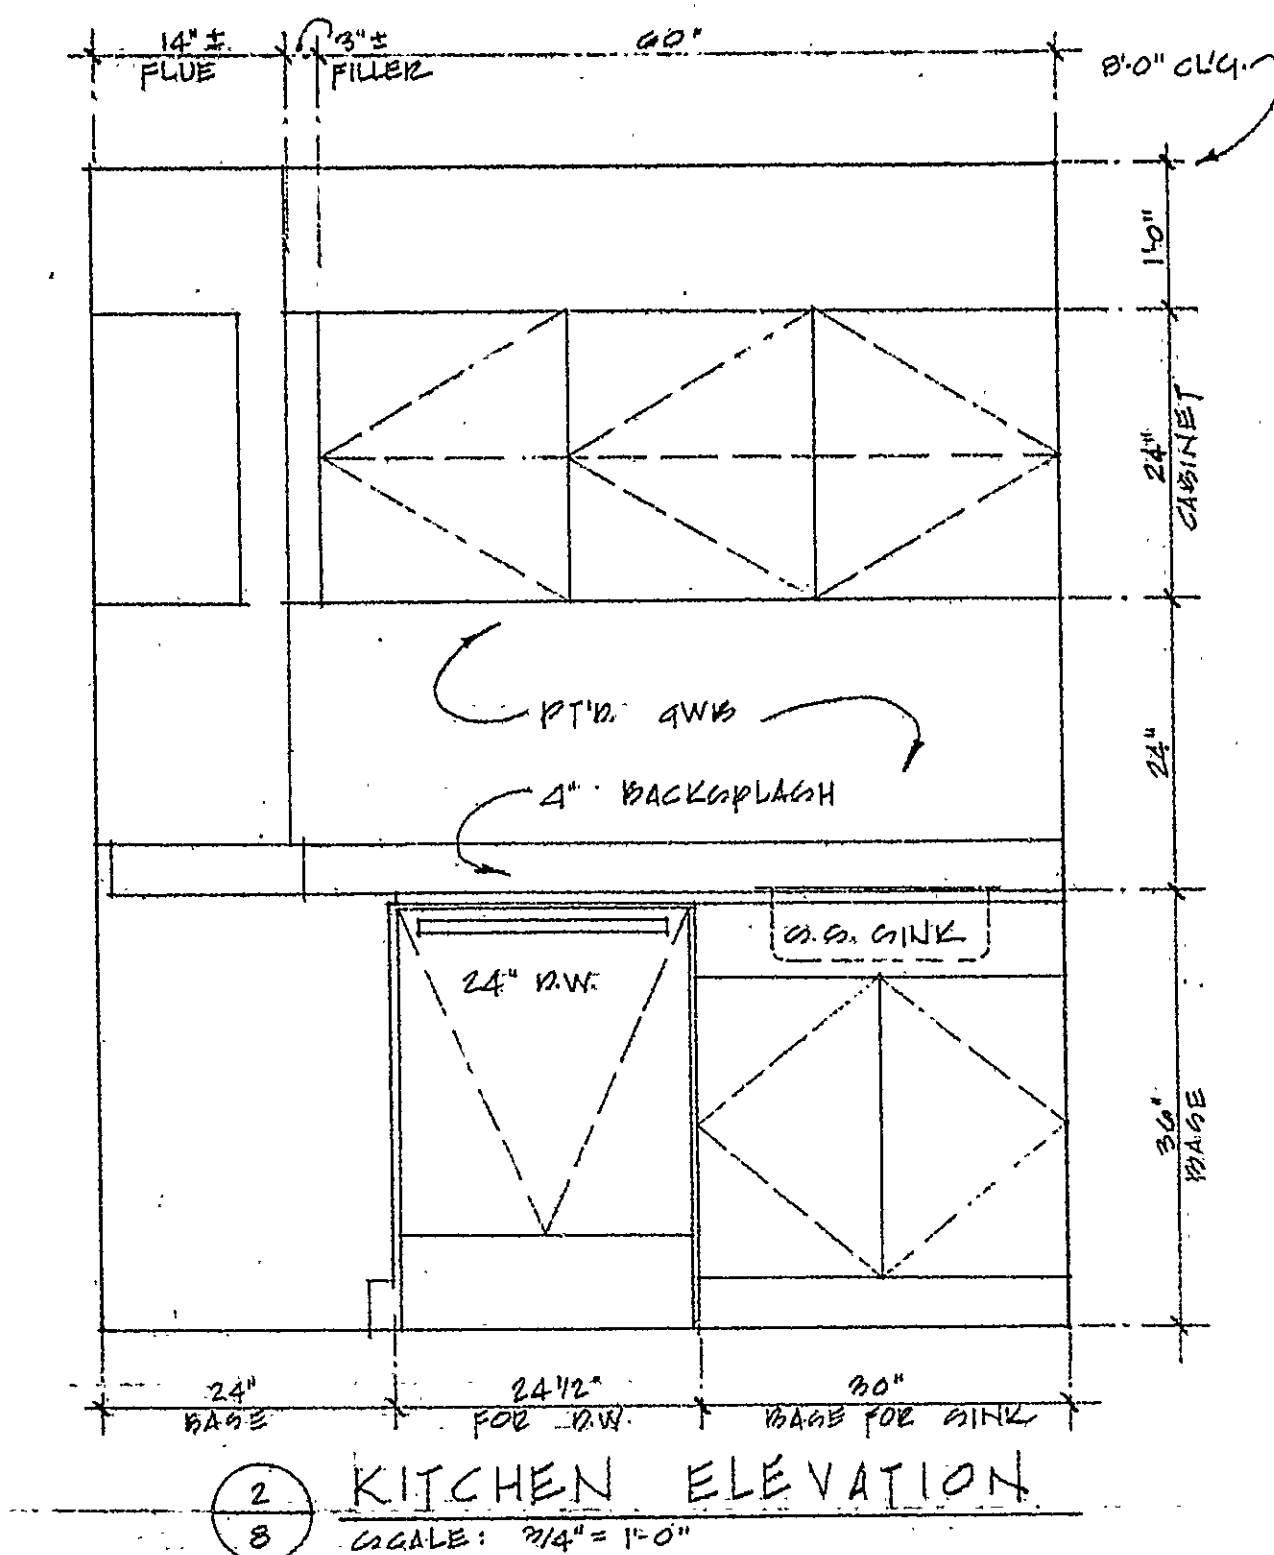


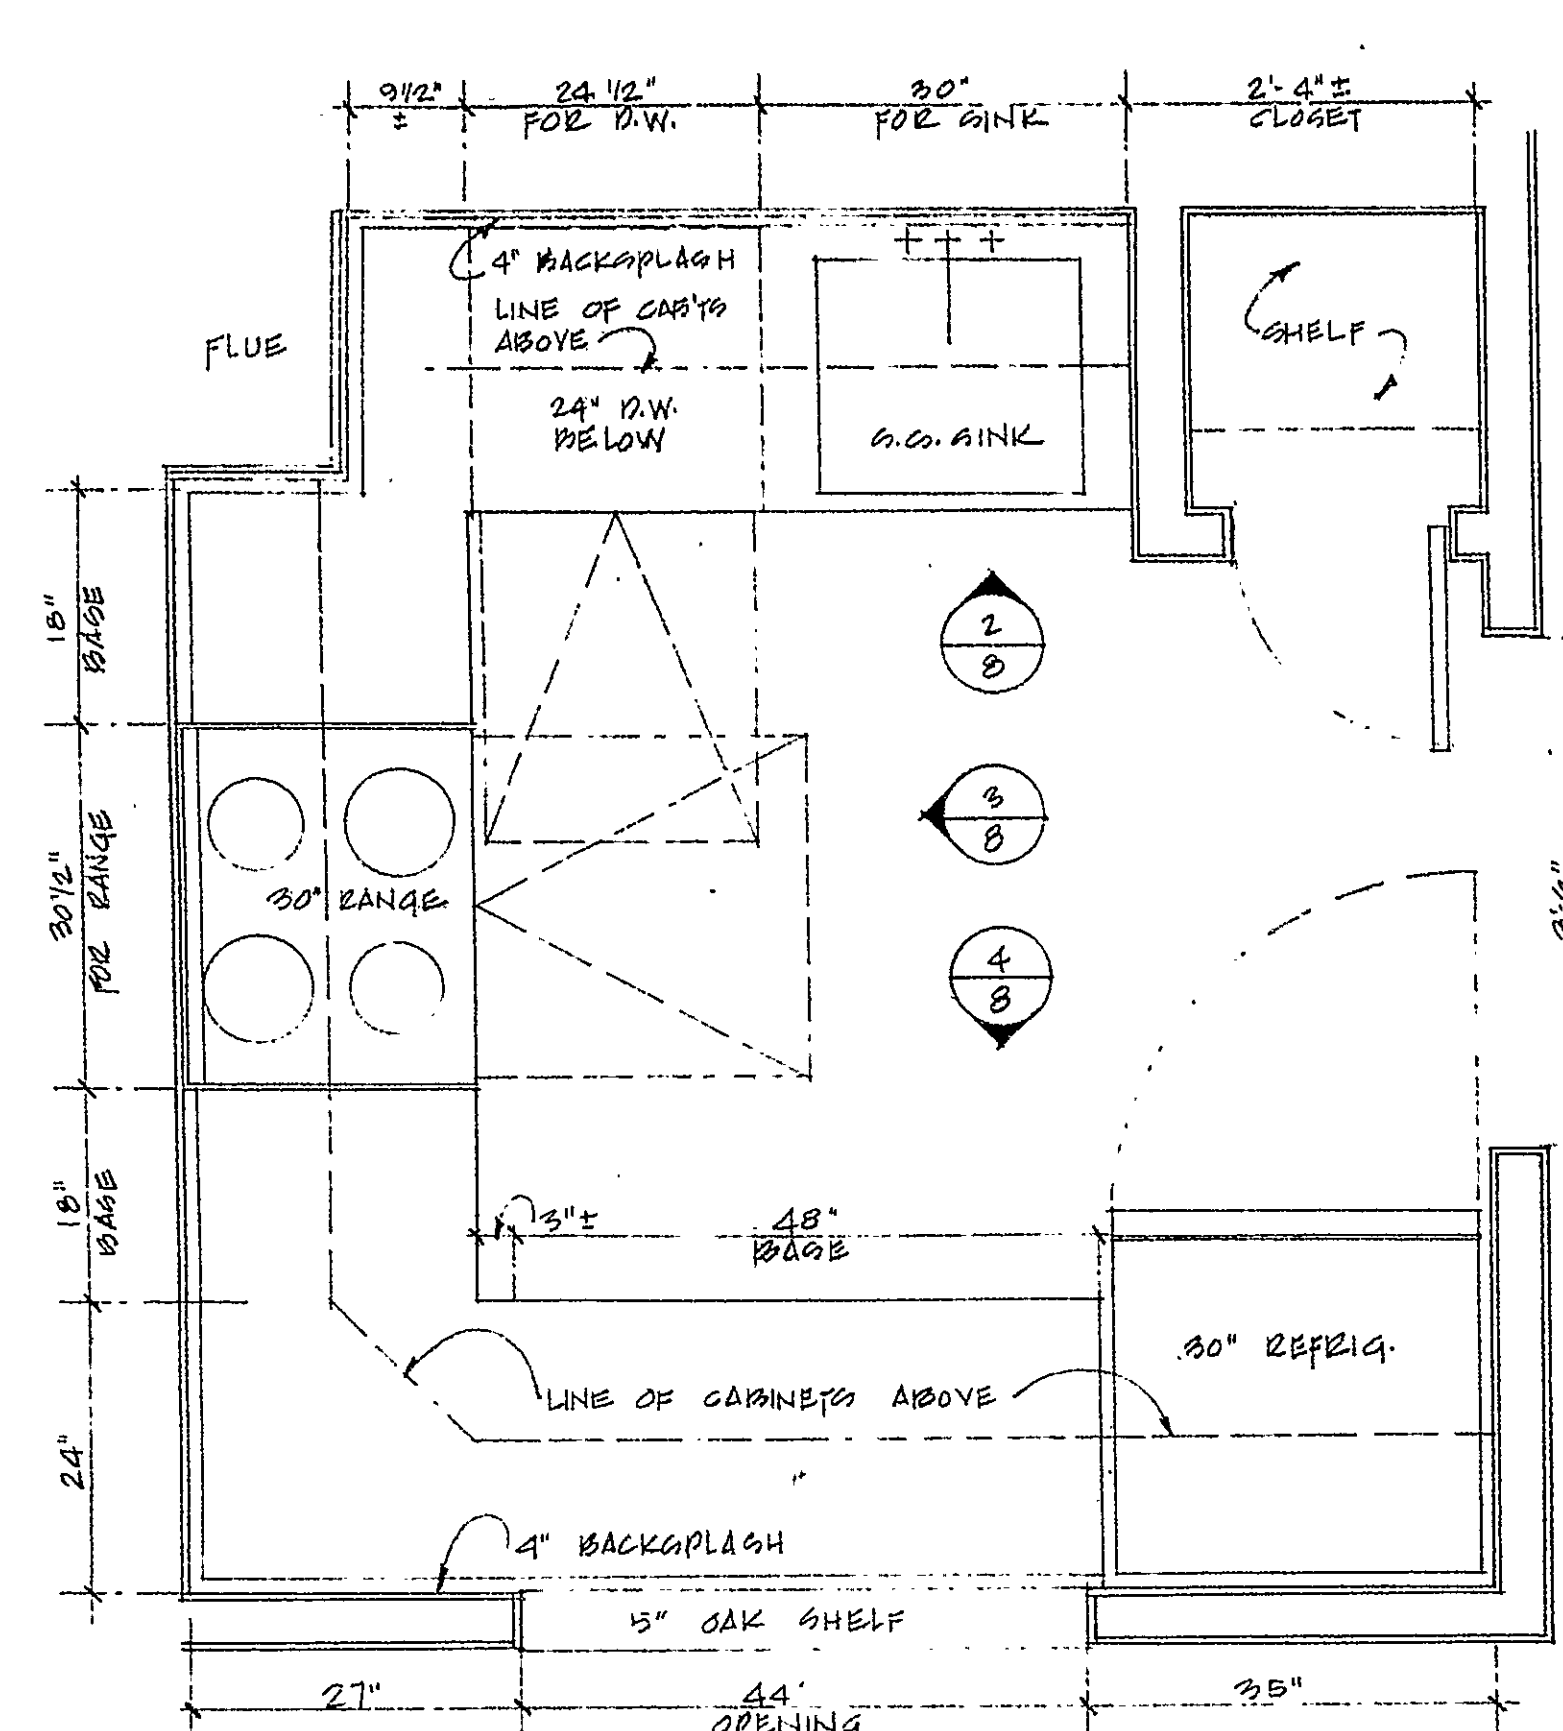

RECEIVED BY
Robert J. Sullivan
 DEC 21 10 43 AM '79
 TOWN & TY CLERK
 1.. 2ND

18	ESM FILE COMP INQUIRE CA	ESM 34
----	--------------------------	--------

VERIFIED: State of Connecticut, County of Hartford, 12 Dec 1979
Personally appeared Robert S. Dubay, signer of the foregoing
certification and of the said notice, and he acknowledged the truth
of the foregoing to which his name is subscribed.
Kevin B. Dubay
Kevin B. Dubay, Commissioner of the Superior Court.

SOUTH GREEN CONDOMINIUMS
140 MAIN ST. HARTFORD, CONN.
NORTH ELEVATION
& ELEVATION 'A'

SMITH EDWARDS ARCHITECTS

SEA Project No. 331 WETHERSFIELD AVE.
DATE: MAY 21, 1979 HARTFORD, CT. 06114
REVISION: DWG. NO. 8 TEL. (203) 522-7800

