




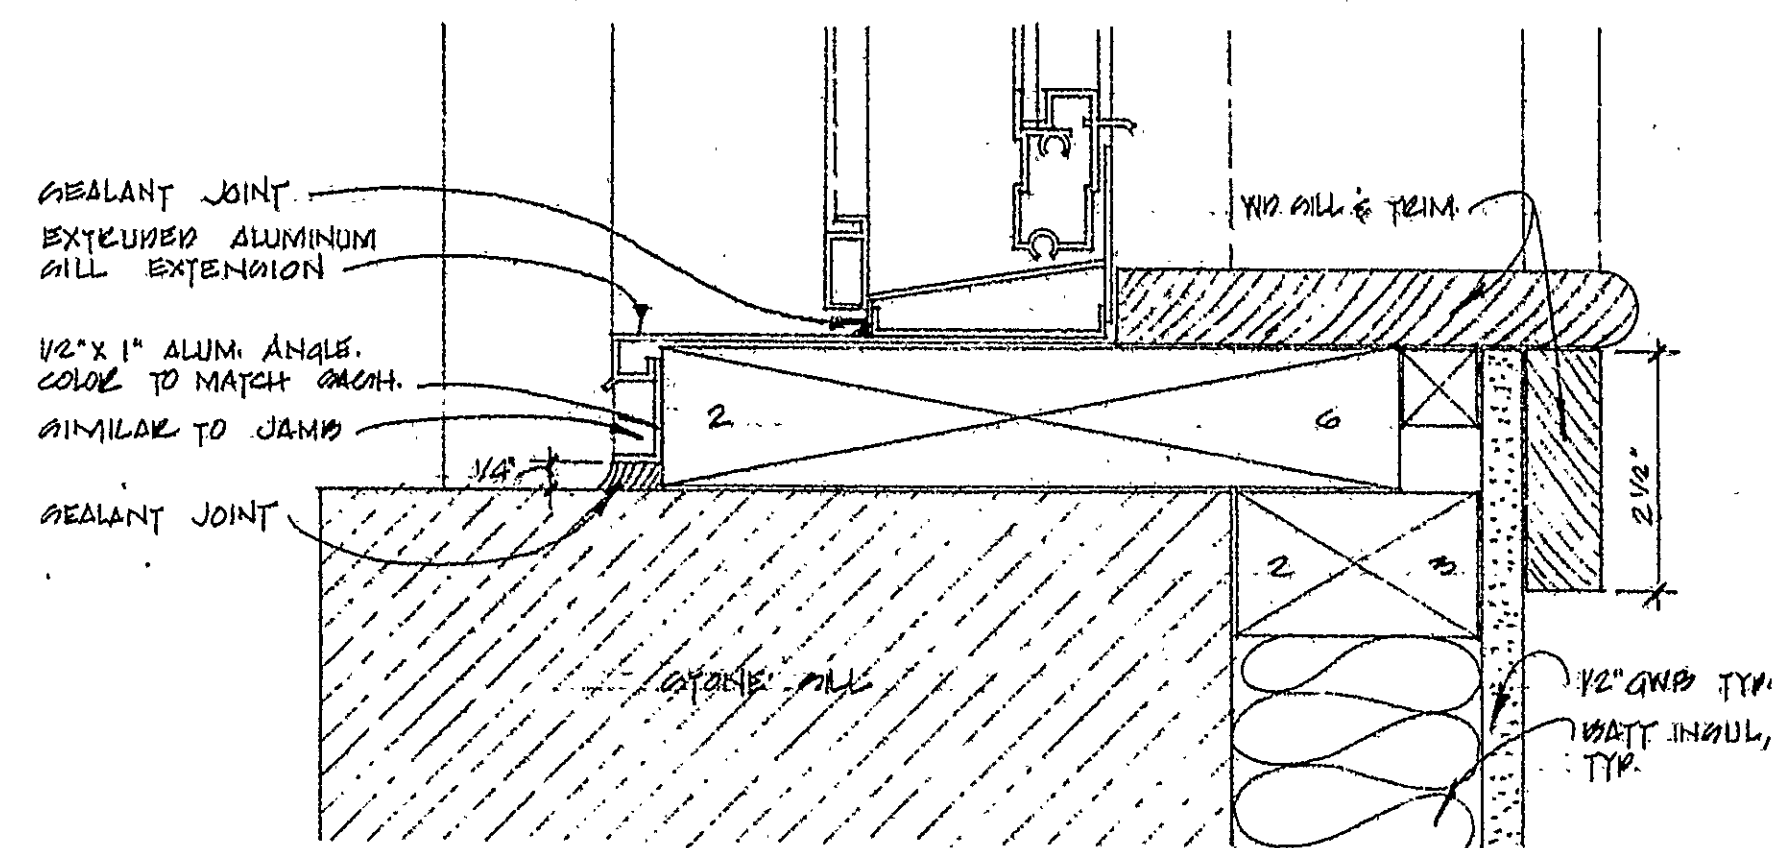

② WINDOW SILL DETAIL
SCALE: 3/4" = 1'-0"

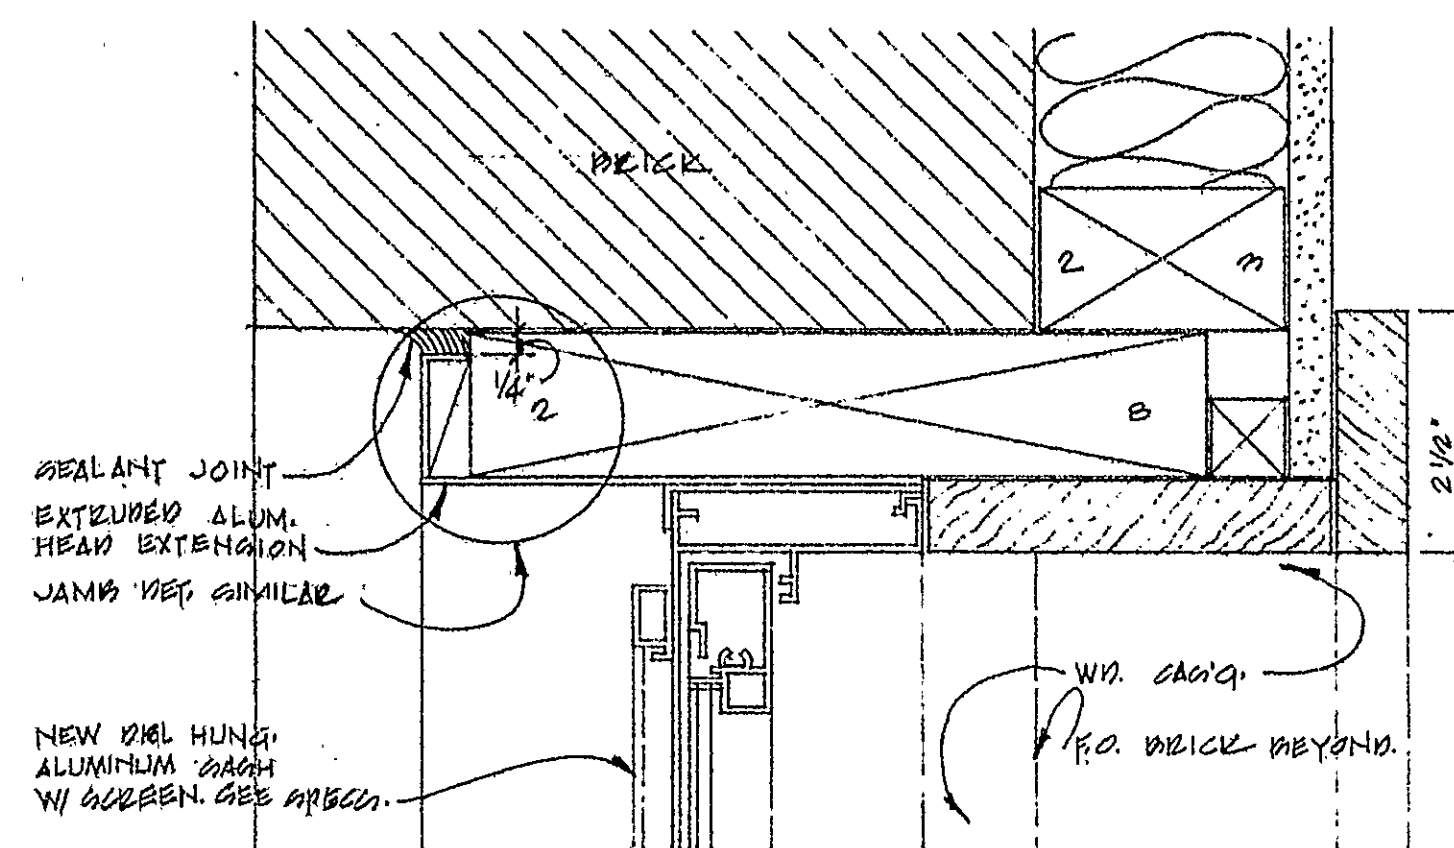


② WINDOW HEAD DETAIL
SCALE: 3/4" = 1'-0"

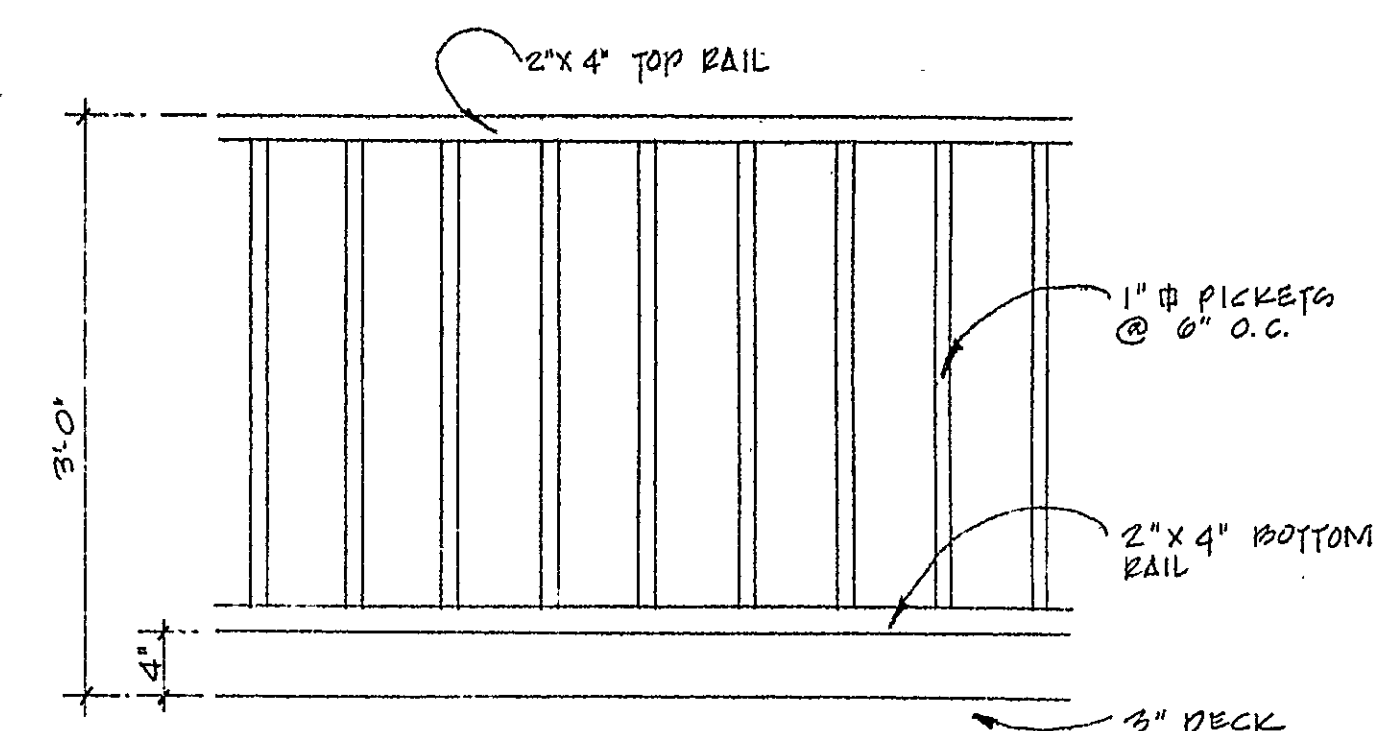

① RAILING DETAIL
SCALE: 1" = 1'-0"




SOUTH ELEVATION
SCALE: 1/4" = 1'-0"

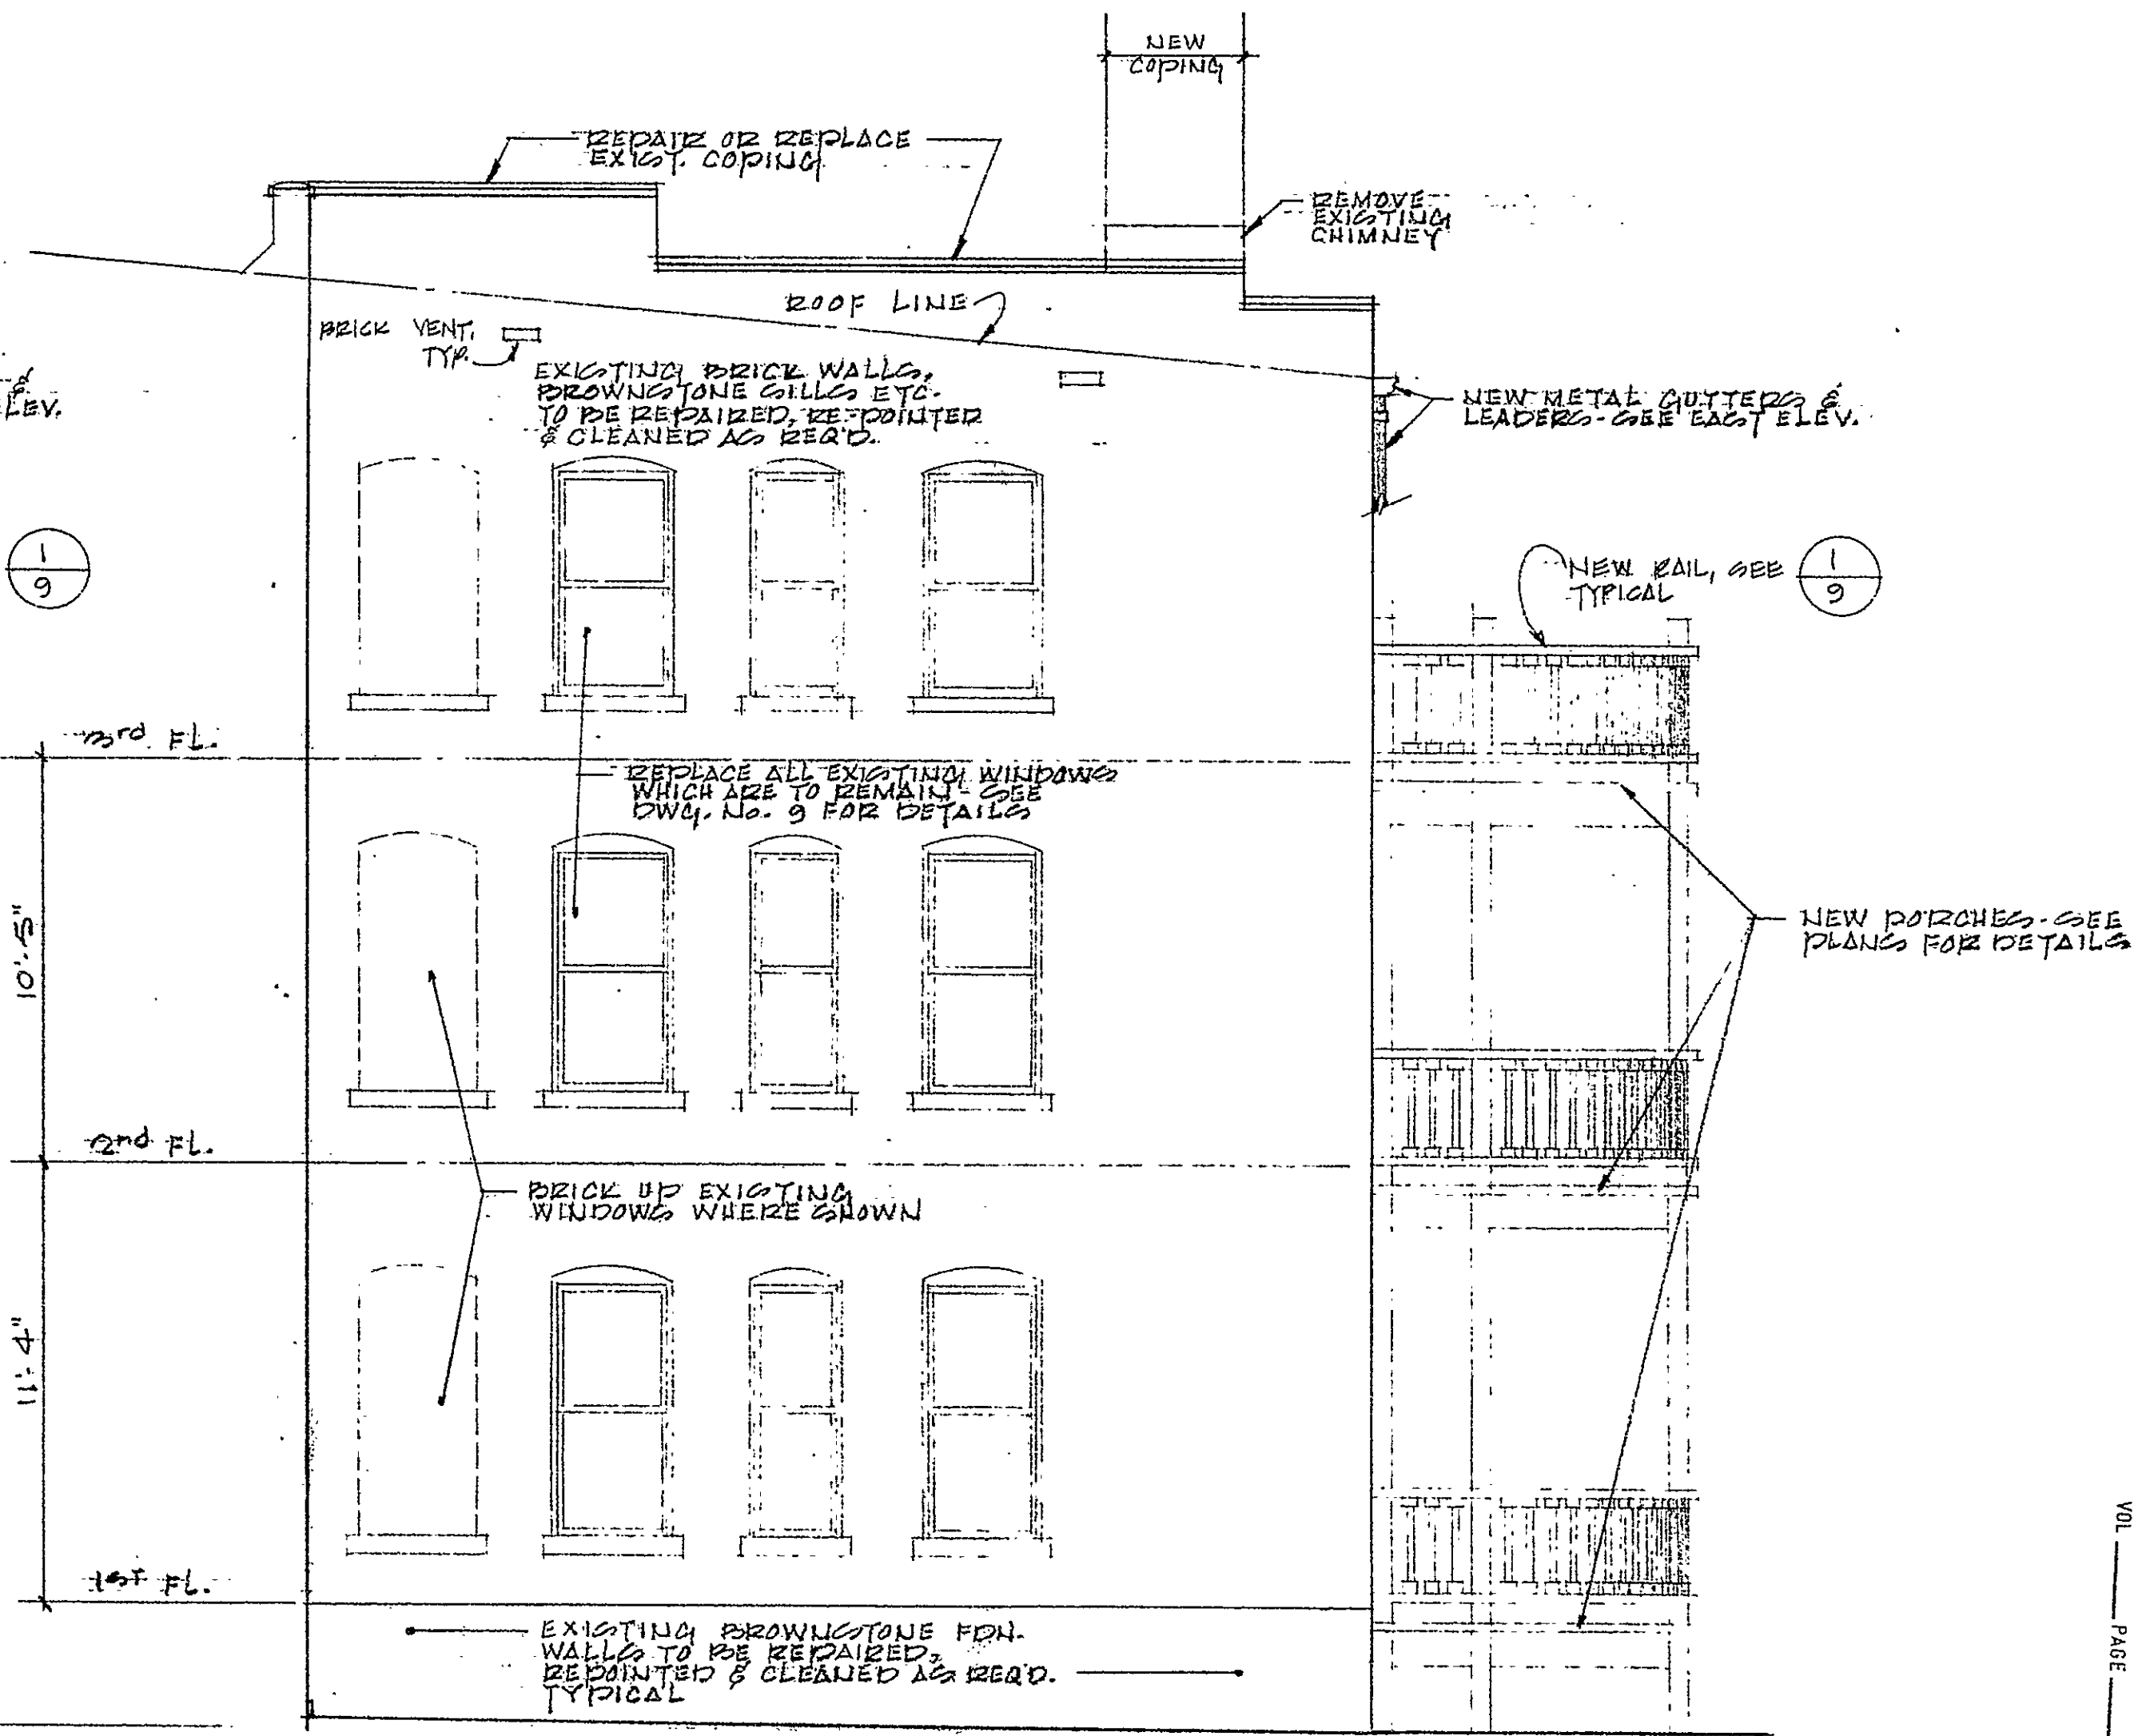

ELEVATION "B"
SCALE: 1/4" = 1'-0"

CERTIFIED to be an accurate copy of portions of the approved plans on file with the City of Hartford Building Department.
Tyler Smith
Tyler Smith, Smith Edwards Architects Date

VERIFIED: State of Connecticut, County of Hartford Personally appeared *Kevin G. Dubay* signer of the foregoing certification and being duly sworn, made solemn oath to the truth of the statement to which his name is subscribed.
Kevin G. Dubay
Kevin G. Dubay, Commissioner of the Superior Court

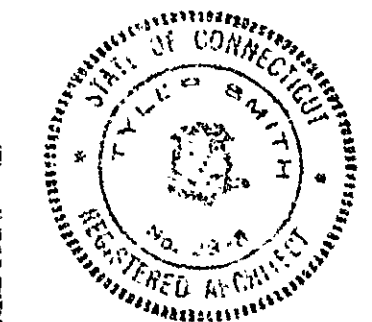

SOUTH GREEN CONDOMINIUMS
140 MAIN ST. HARTFORD, CONN.
SOUTH ELEV. & ELEV. "B"
SMITH EDWARDS ARCHITECTS
SEA Project No. 140 Main St.
DATE: MAY 4, 1979
REVISION: 1
DWG. NO. 18-8
331 WETHERSFIELD AVE.
HARTFORD, CT. 06114
TEL. (203) 522-7800

