


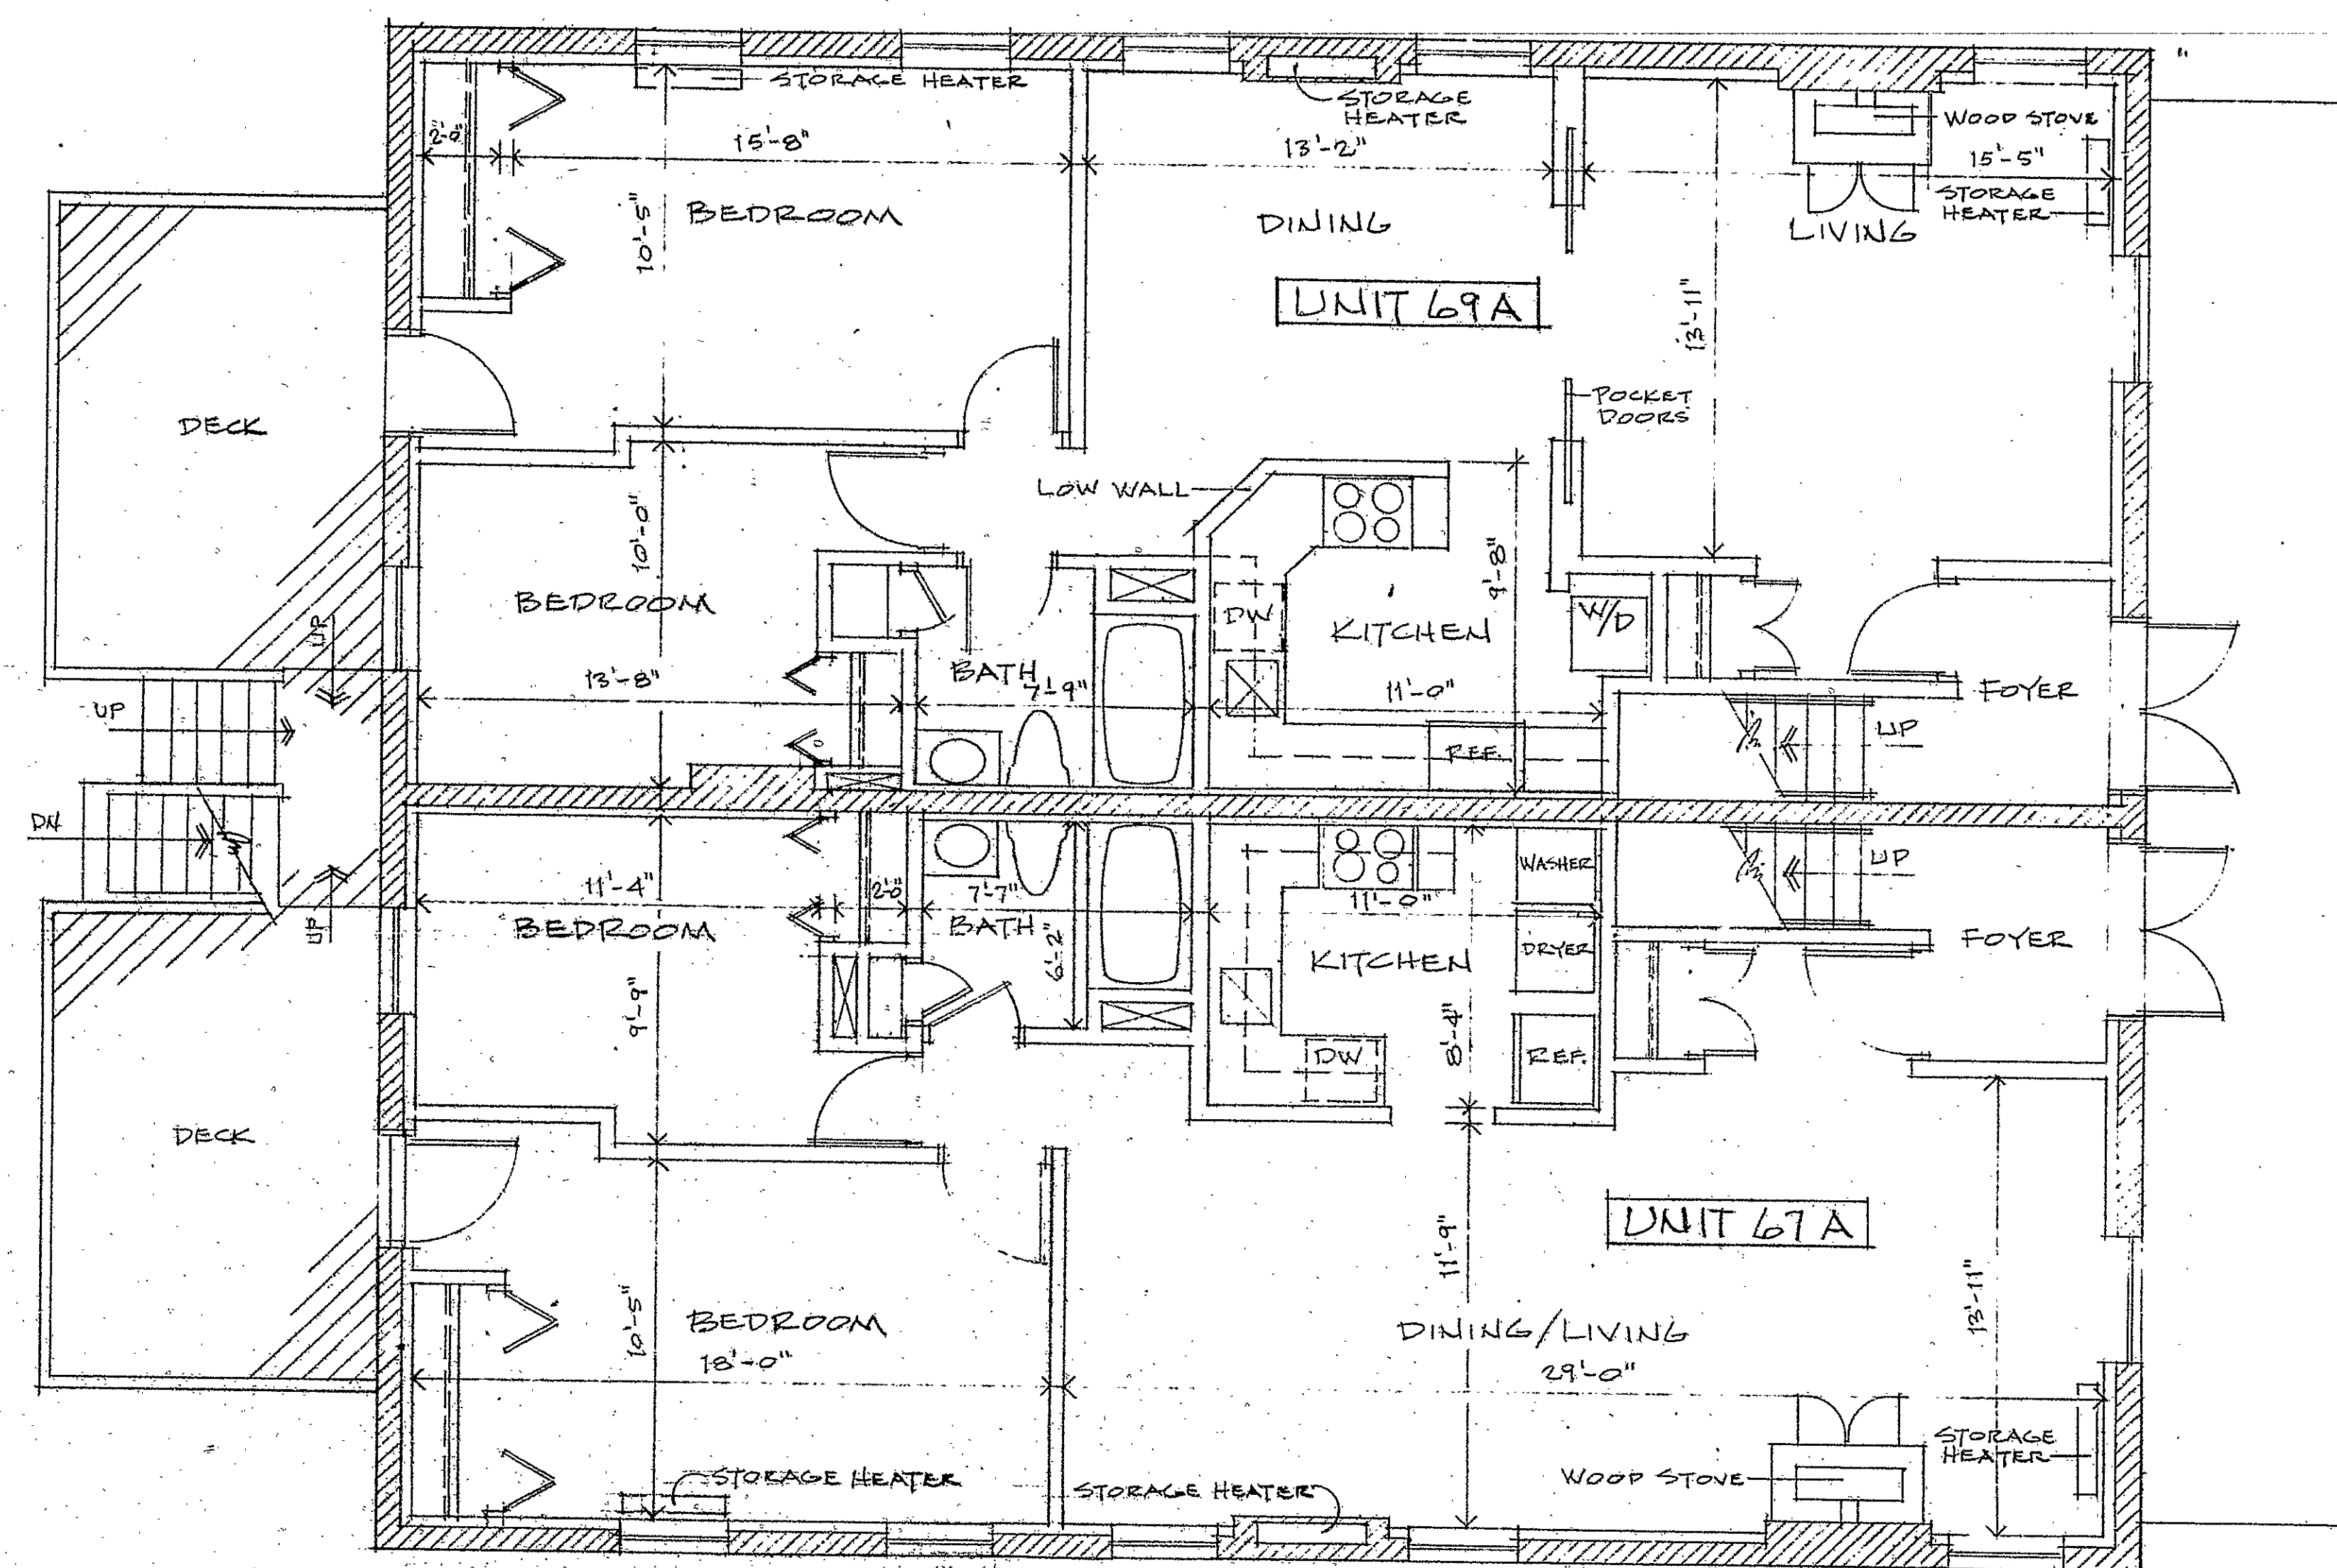


FIRST FLOOR PLAN
1/4" = 1'-0"

I hereby certify that these plans are an accurate copy of that portion of the plan filed with the building official of the town of Hartford appointed pursuant to Section 19-396 of the Connecticut General Statutes, Revision of 1958, as amended.

Charles J. P. [Signature]

Subscribed and sworn to before me, this 21 day of February, 1980.

Martha Stone
Commissioner of the Superior Court

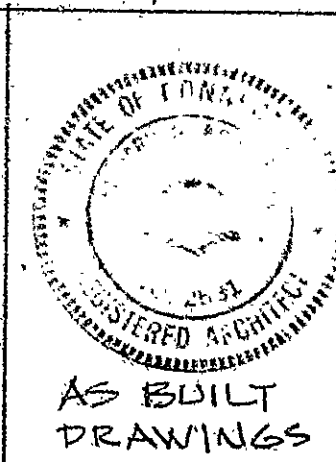

67-69 WILLARD ST., A CONDOMINIUM
67 WS ASSOCIATES, DEVELOPERS
HARTFORD, CONNECTICUT

FIRST FLOOR PLAN

FEBRUARY 15, 1980 - DRAWING NO. A-3

RECEIVED BY
[Signature]
Feb 12 12 38 PM '80
TOLSON
VOL. 145

20

Condo # 20

