
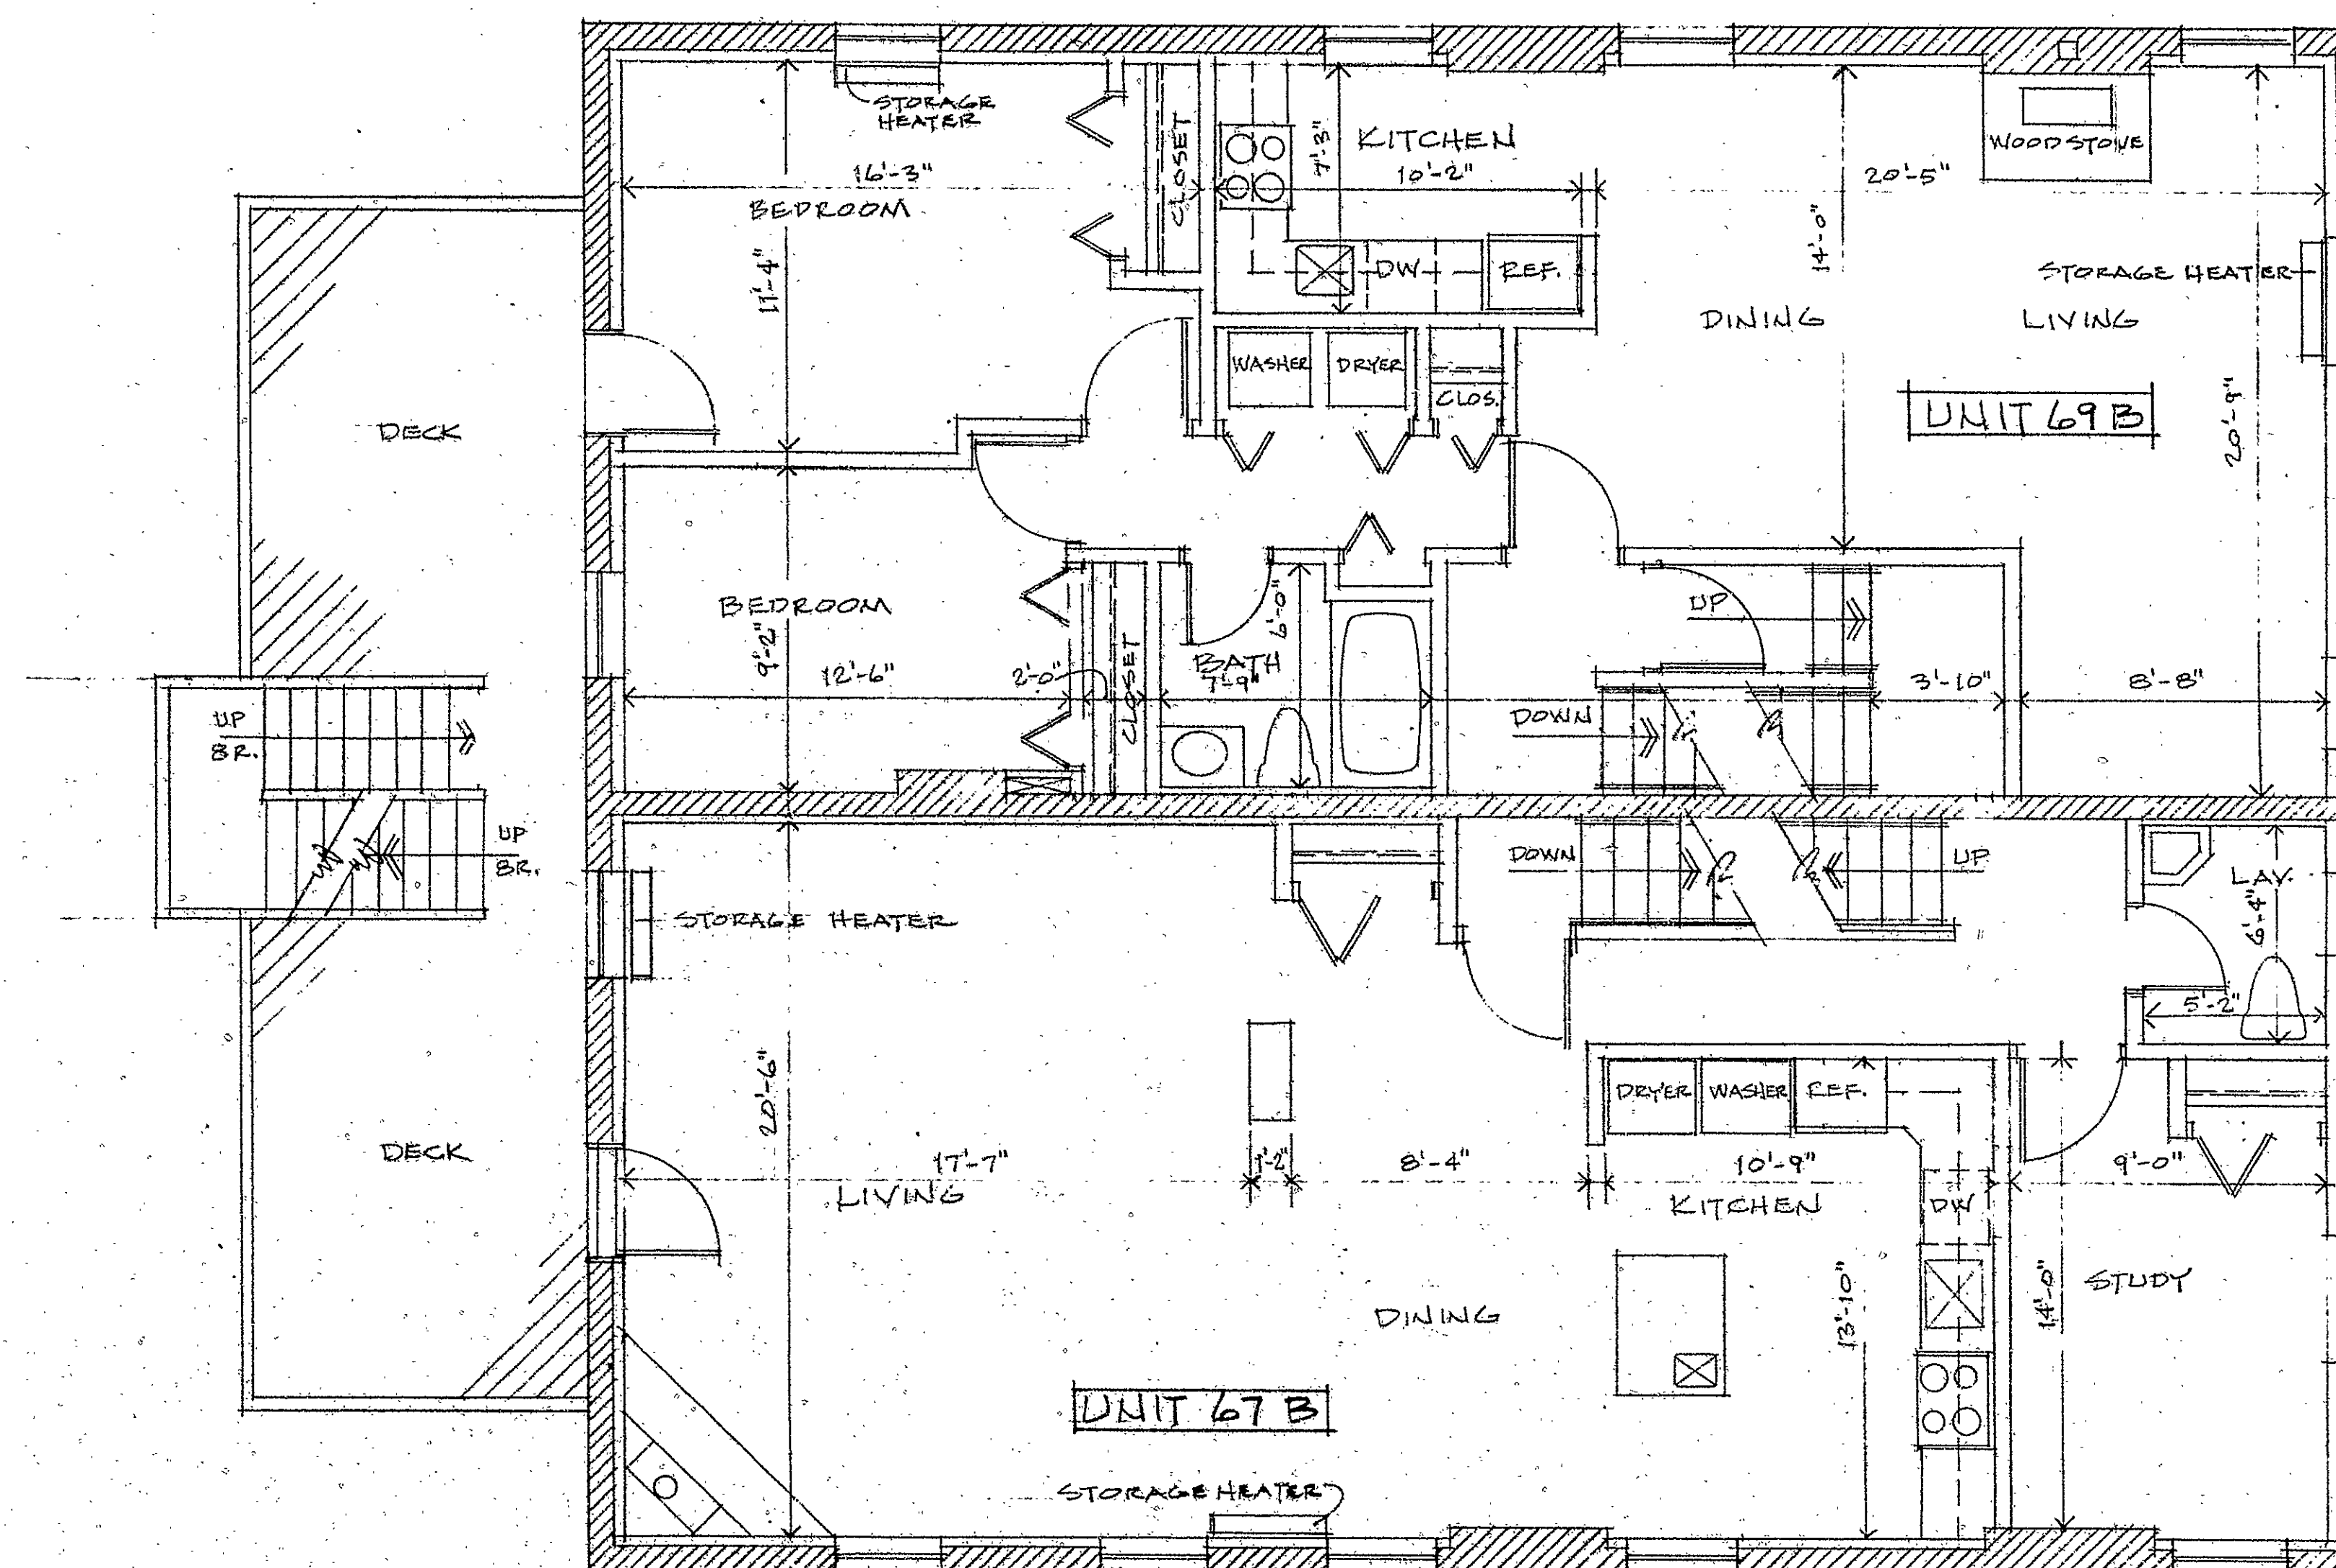


I hereby certify that these plans are an accurate copy of that portion of the plans filed with the building official of the Town of Hartford appointed pursuant to Section 19-306 of the Connecticut General Statutes Revision of 1958, as amended.

Richard D. Pharo
Subscribed and sworn to, before me, this 21 day of February, 1980.
Martha Stone
Commissioner of the Superior Court

SECOND FLOOR PLAN
1/4" = 1'-0"

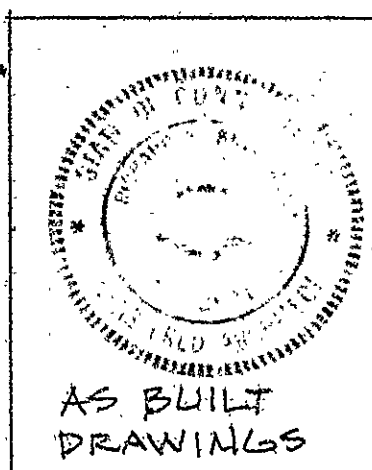

67-69 WILLARD ST, A CONDOMINIUM
67 WS ASSOCIATES DEVELOPERS
HARTFORD, CONNECTICUT
SECOND FLOOR PLAN
FEBRUARY 15, 1980 DRAWING NO. A-4

RECEIVED BY
John P. Collins
Feb 12 12 38 PM '80
TOM
VOL. 1 PAGE 1

20

Condo # 20

