
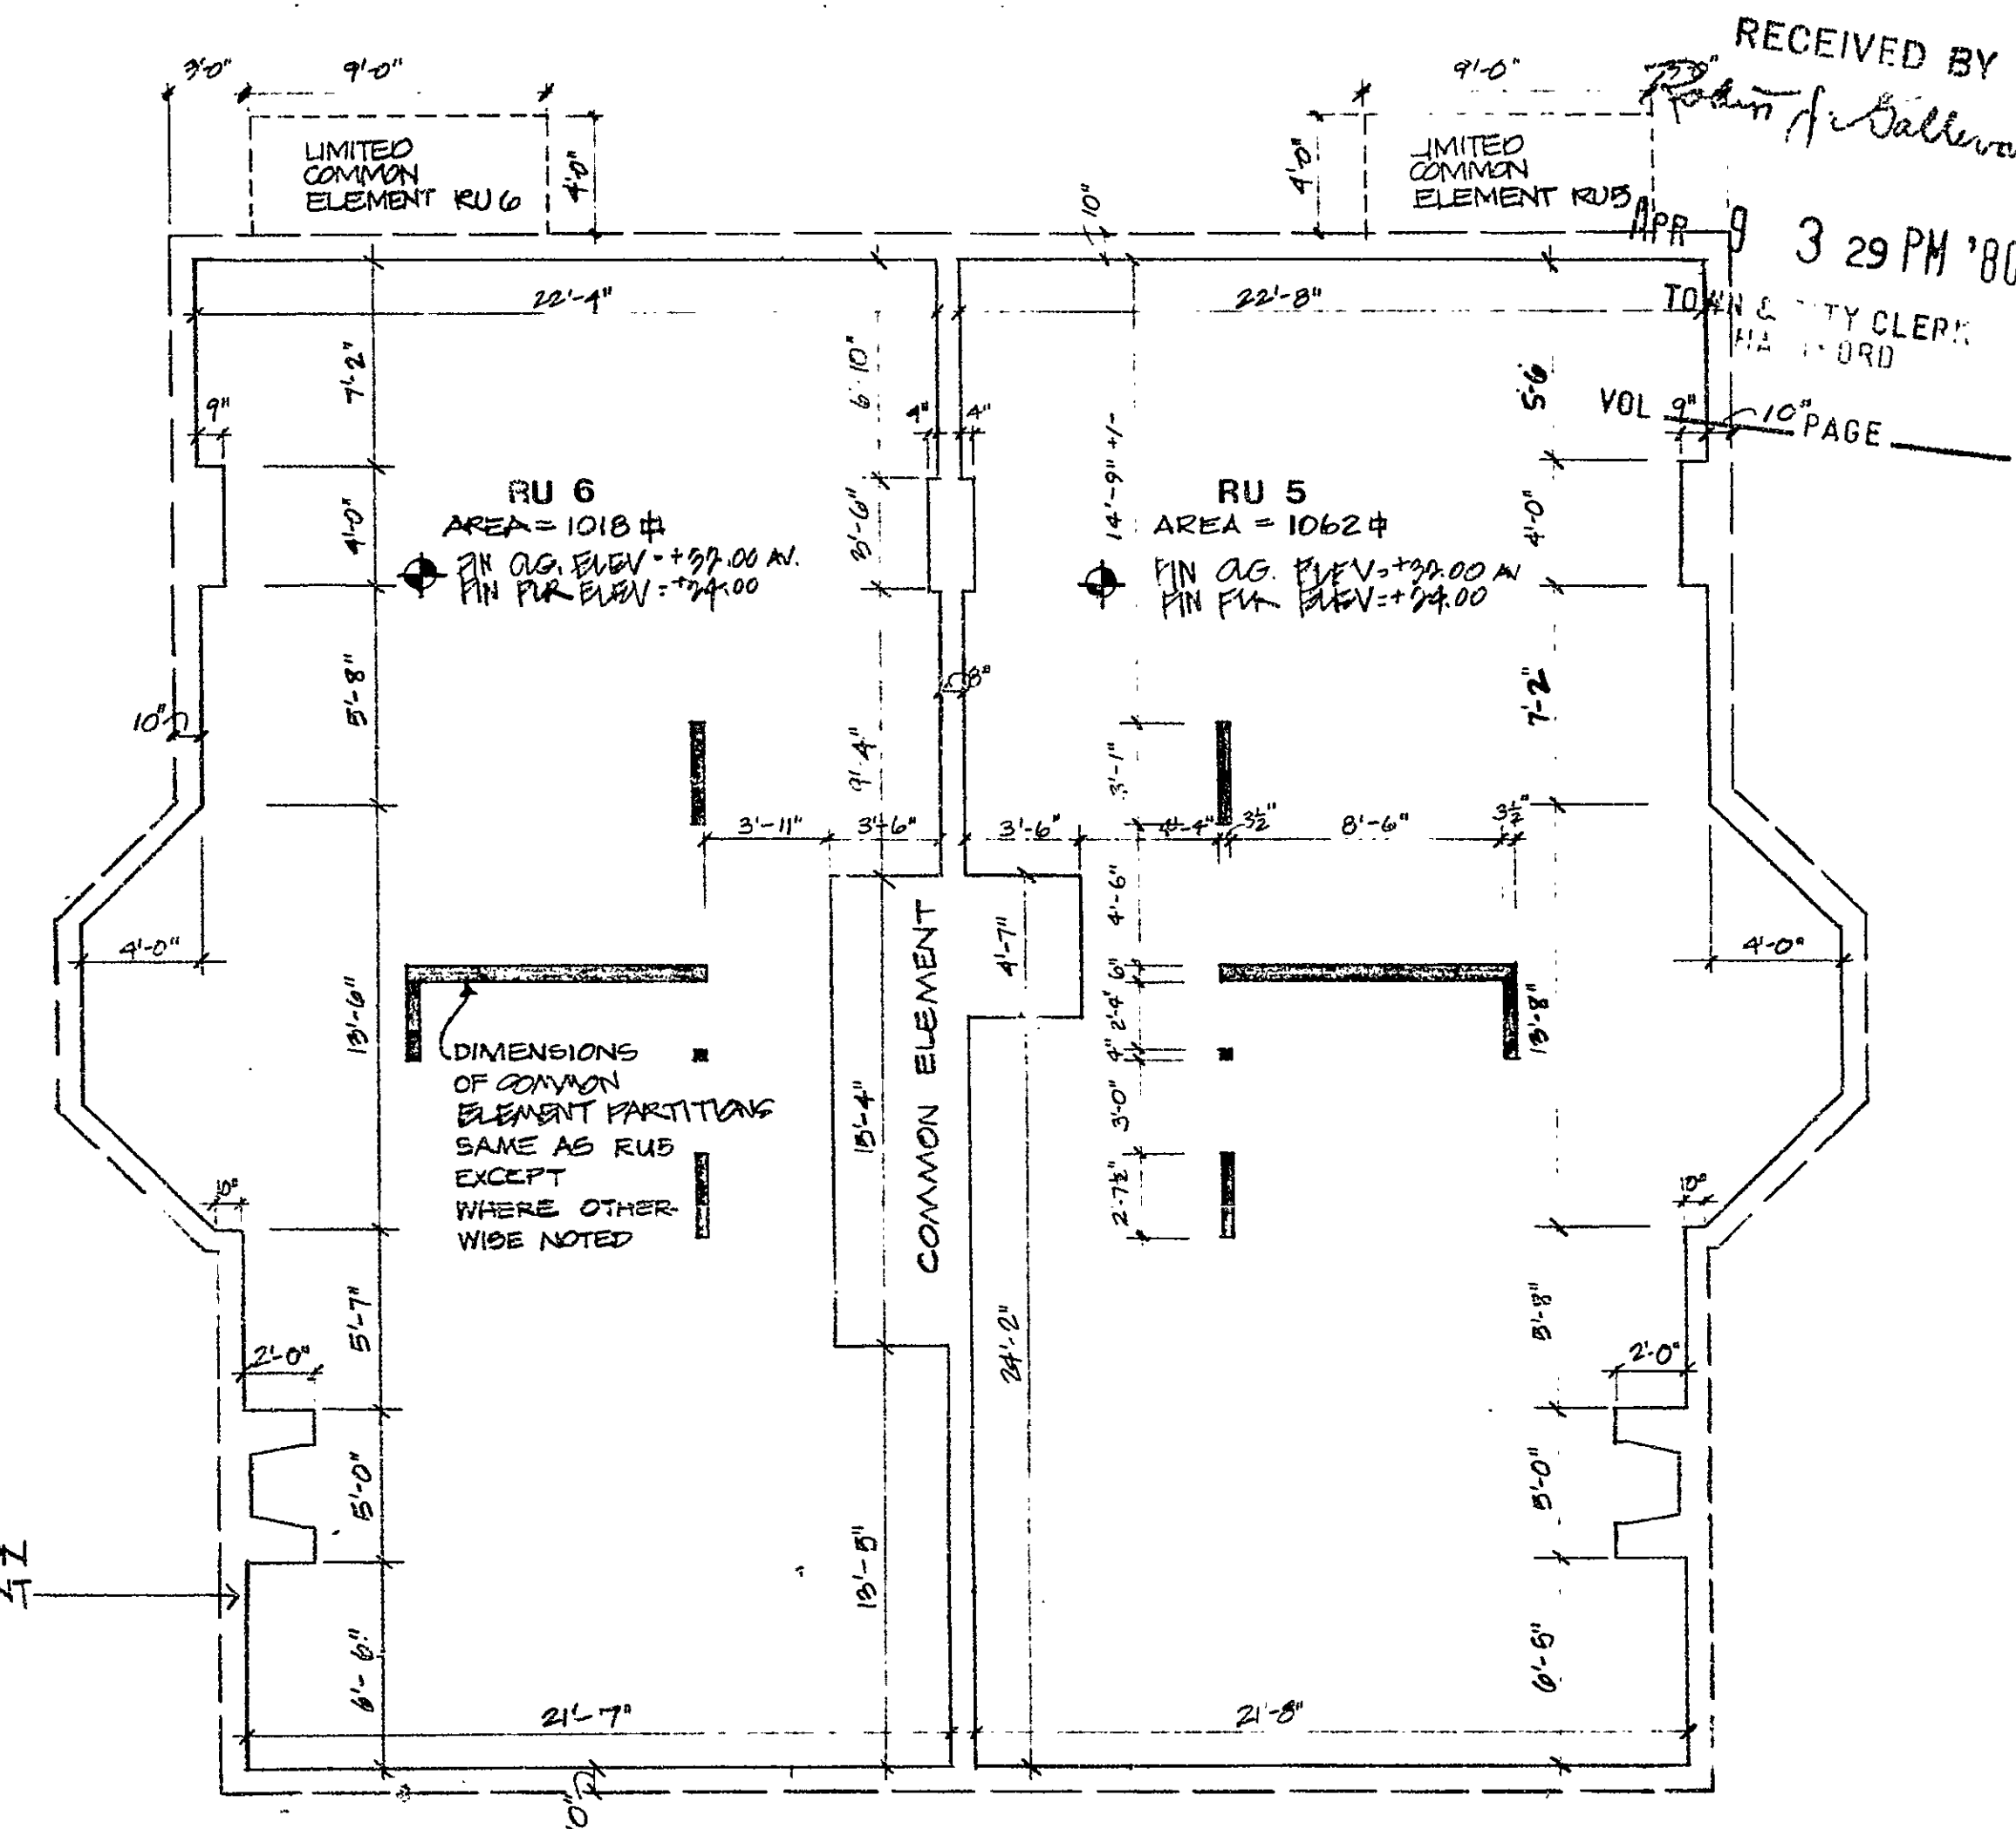


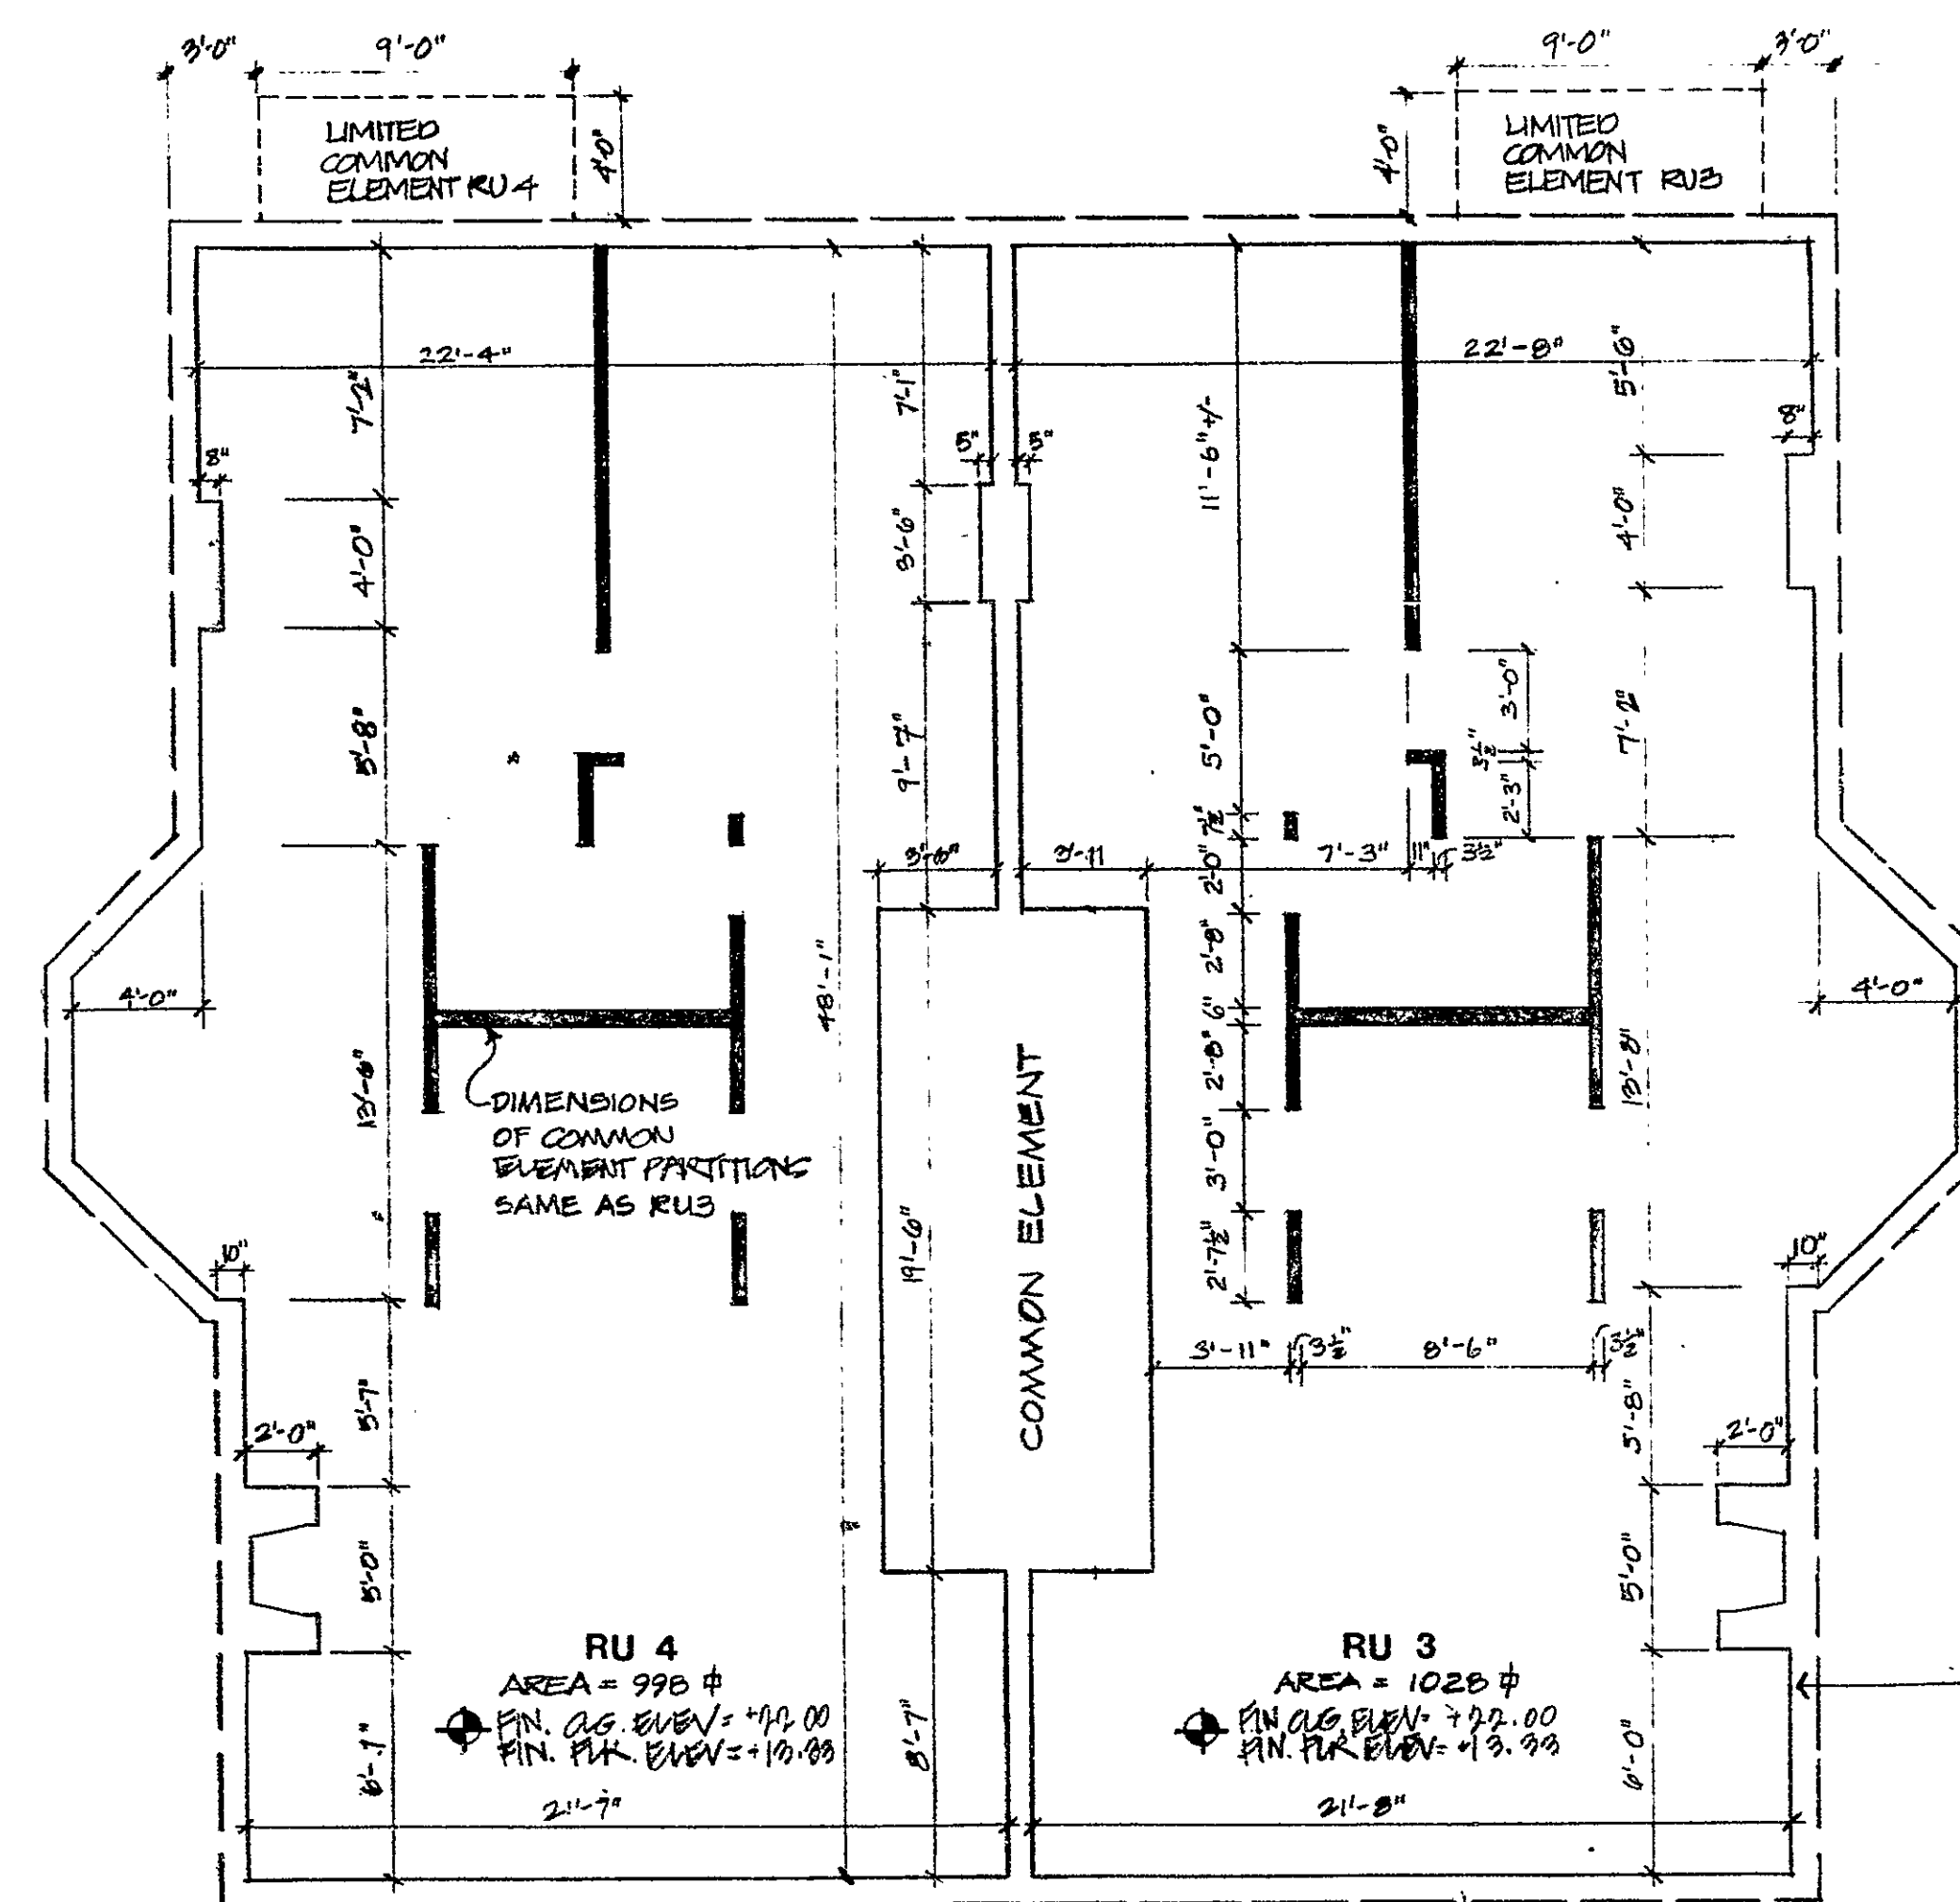

NOTE 1 THE PURPOSE OF THESE DRAWINGS IS TO SHOW APPROXIMATE DIMENSIONS, FLOOR AREA AND LOCATION OF EACH UNIT AND APPROXIMATE DIMENSIONS OF THE COMMON ELEMENTS.

NOTE 2 ELEVATIONS GIVEN HEREIN ARE BASED ON STREET GRADE OF CHARTER OAK PLACE ADJACENT TO PROPERTY AS BEING ±0.00

SECOND FLOOR PLAN
SCALE: 1/8" = 1'-0"

LEGEND

- RESIDENCE UNIT BOUNDARY
- COMMON ELEMENT BOUNDARY
- COMMON ELEMENT PARTITION
- LIMITED COMMON ELEMENT

THIRD FLOOR PLAN
SCALE: 1/8" = 1'-0"

STATE OF CONNECTICUT)
COUNTY OF HARTFORD)

VERIFICATION
1980

Personally appeared F. Eric Goshow, signer of the foregoing certificate and being duly sworn, made solemn oath to the truth of the statement to which his name is subscribed.

Barry Feldman
COMMISSIONER OF THE SUPERIOR COURT

Certified to be accurate copy of portions of the approved plans on file with the City of Hartford Building Department.

P. Eric Goshow 1 Apr 80
F. Eric Goshow, AIA Date

GOSHOW ASSOCIATES
Architects
242 West 27th St.
New York, NY 10001
212/242-3735

22 Charter Oak Place
Condominium
Hartford, Ct.

SHEET 1 OF 2

