

RECEIVED BY
APR 14 3 53 PM '88
TOWN OF HARTFORD
VOL. PAGE

ALICIA R. KRAJCEK
NOTARY PUBLIC
BY ORDER OF THE STATE OF CONNECTICUT


VERIFICATION
State of Conn.) ss: Hartford March 26, 1980
County of Hartford)
Personally appeared Jack M. Krajceck, signer of the
above instrument, who acknowledged to me that he is the
owner of the premises described in the instrument and the
truth of the statement to which his signature appears.
Notary Public

Certified to be an accurate copy of portions of the
approved plans on file with the City of Hartford,
Connecticut Building Department.
Jack M. Krajceck
Date 3/26/80

Unit Floor Plans (Schematic)
Exhibit C
To the Declaration of Condominium
Peter F. Dunn and
Raymond Dunn, III
Dated
Hartford Land Records

Number of Rooms
Units A4, A5, A6, A7 = 5 rooms & 3 baths
Area
Units A4, A5 = 1,121 sq. ft.
Units A6, A7 = 940 sq. ft.
Unit A7 = 1,020 sq. ft.

Scale 1/4" = 1'-0"
Proj. No. 54-0-79
LEGEND
--- EXTERIOR BLDG.
--- LIMITED COMMON AREA
--- UNIT BOUNDARY
--- CEILING INTERSECTION

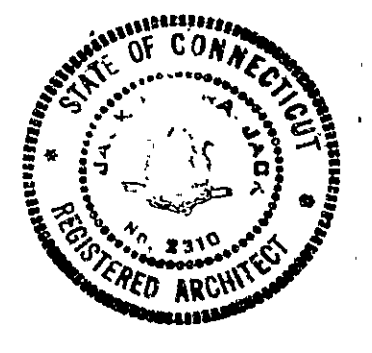


design group one architects hartford, conn.

24

Condo Floor Plan # 27

12

NO. 403
V.O. BUREAU, HARTFORD, CT 06103

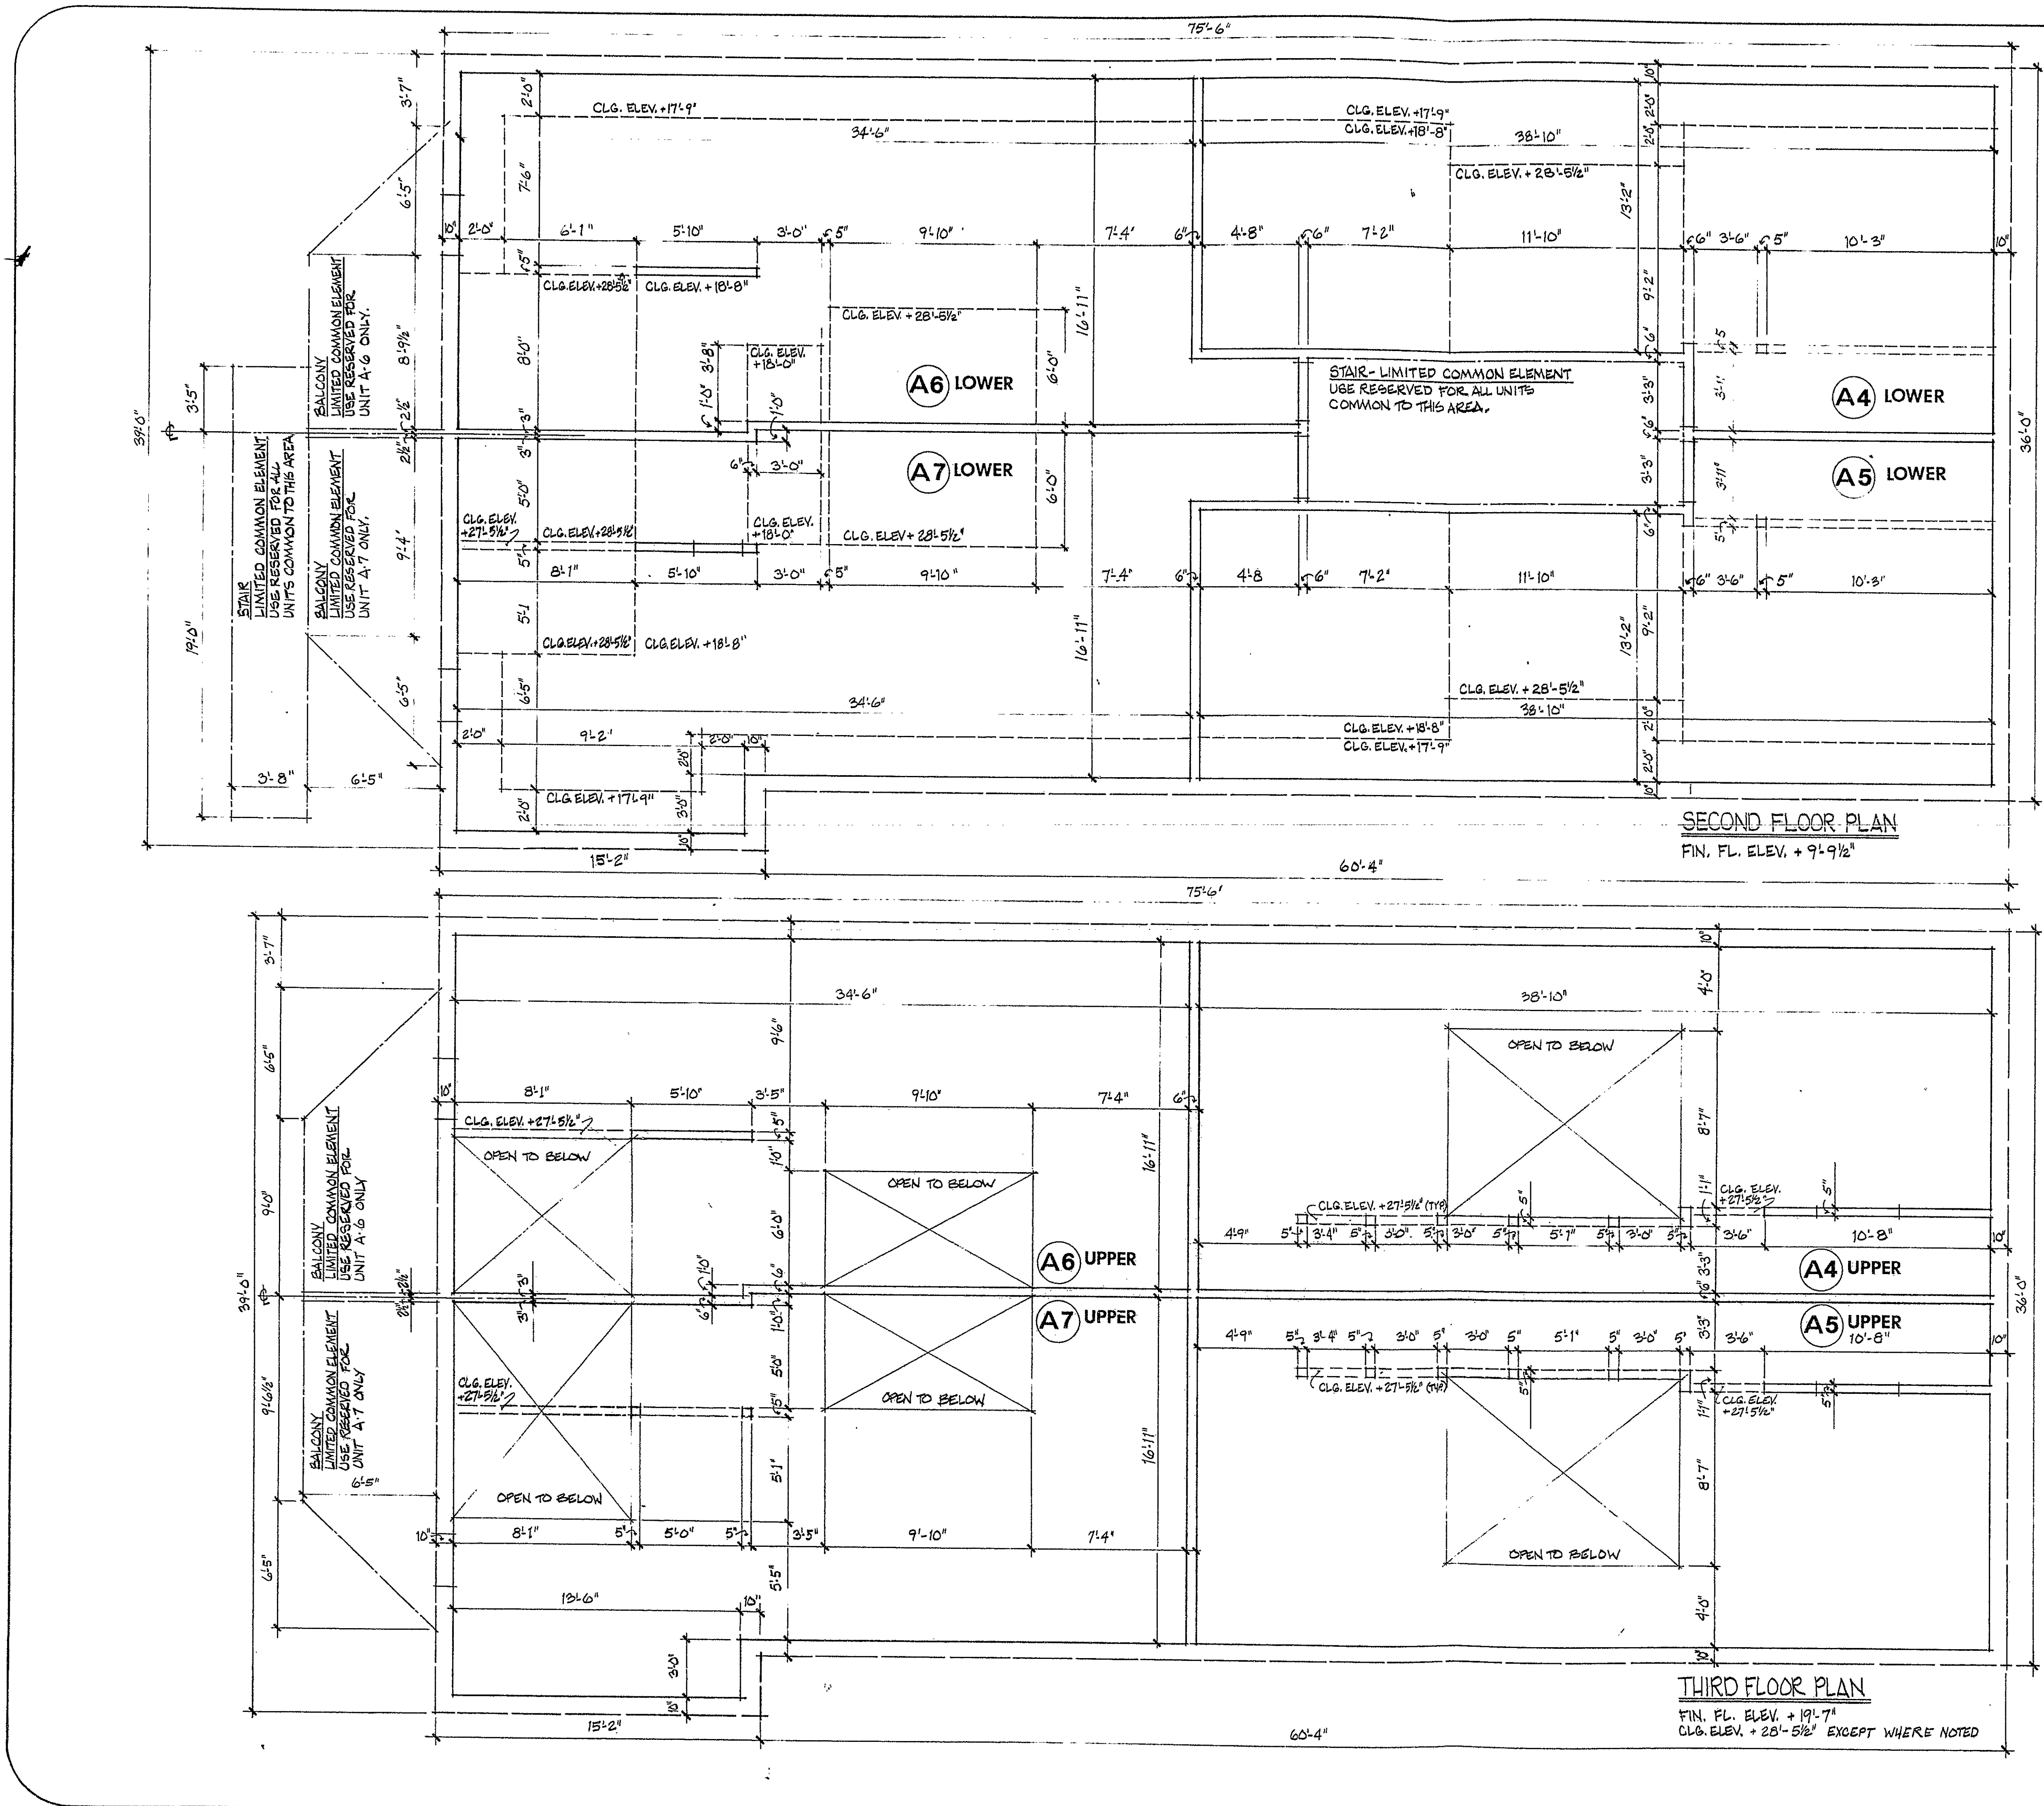

NOTE: CEILING & FLOOR ELEVATIONS NOTED
ARE ADDED OR SUBTRACTED FROM
A FIRST FLOOR ELEVATION OF 72.9'

"THE ELTON" CONDOMINIUMS • UNITS A4-A7
109 WETHERSFIELD AVENUE
hartford, conn.

