




RECEIVED BY
Bart A. Sullivan
APR 14 3 54 PM '80
TOWN OF HARTFORD
CLERK

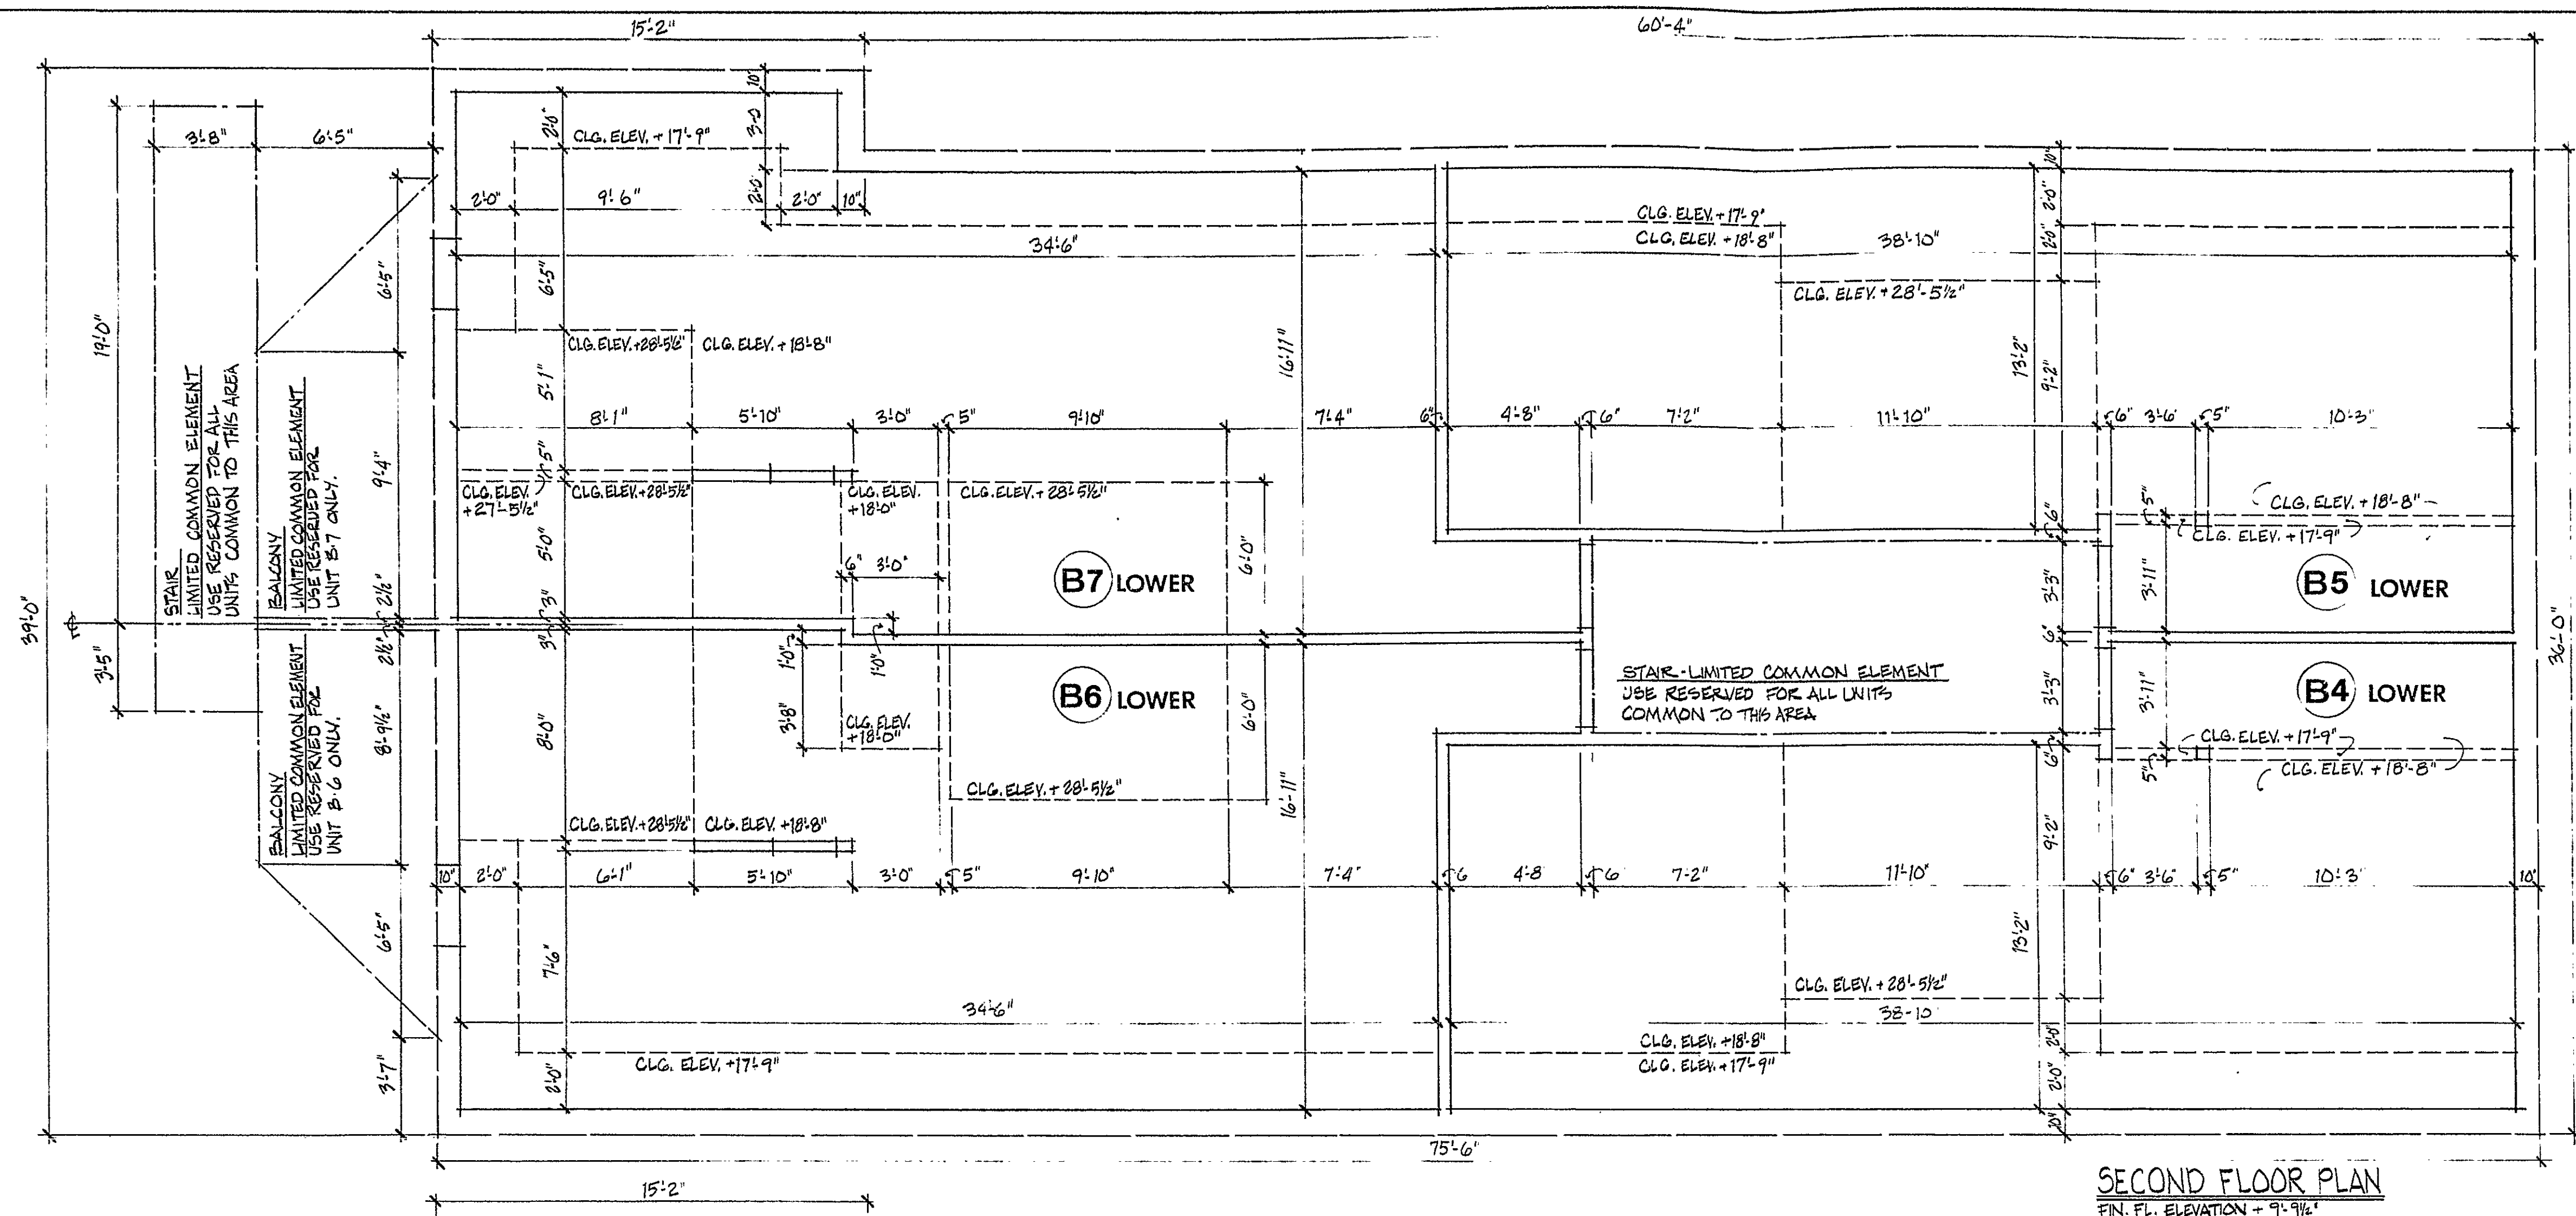

NOTE: CEILING & FLOOR ELEVATIONS NOTED
ARE ADDED OR SUBTRACTED FROM
A FIRST FLOOR ELEVATION OF 72.9'

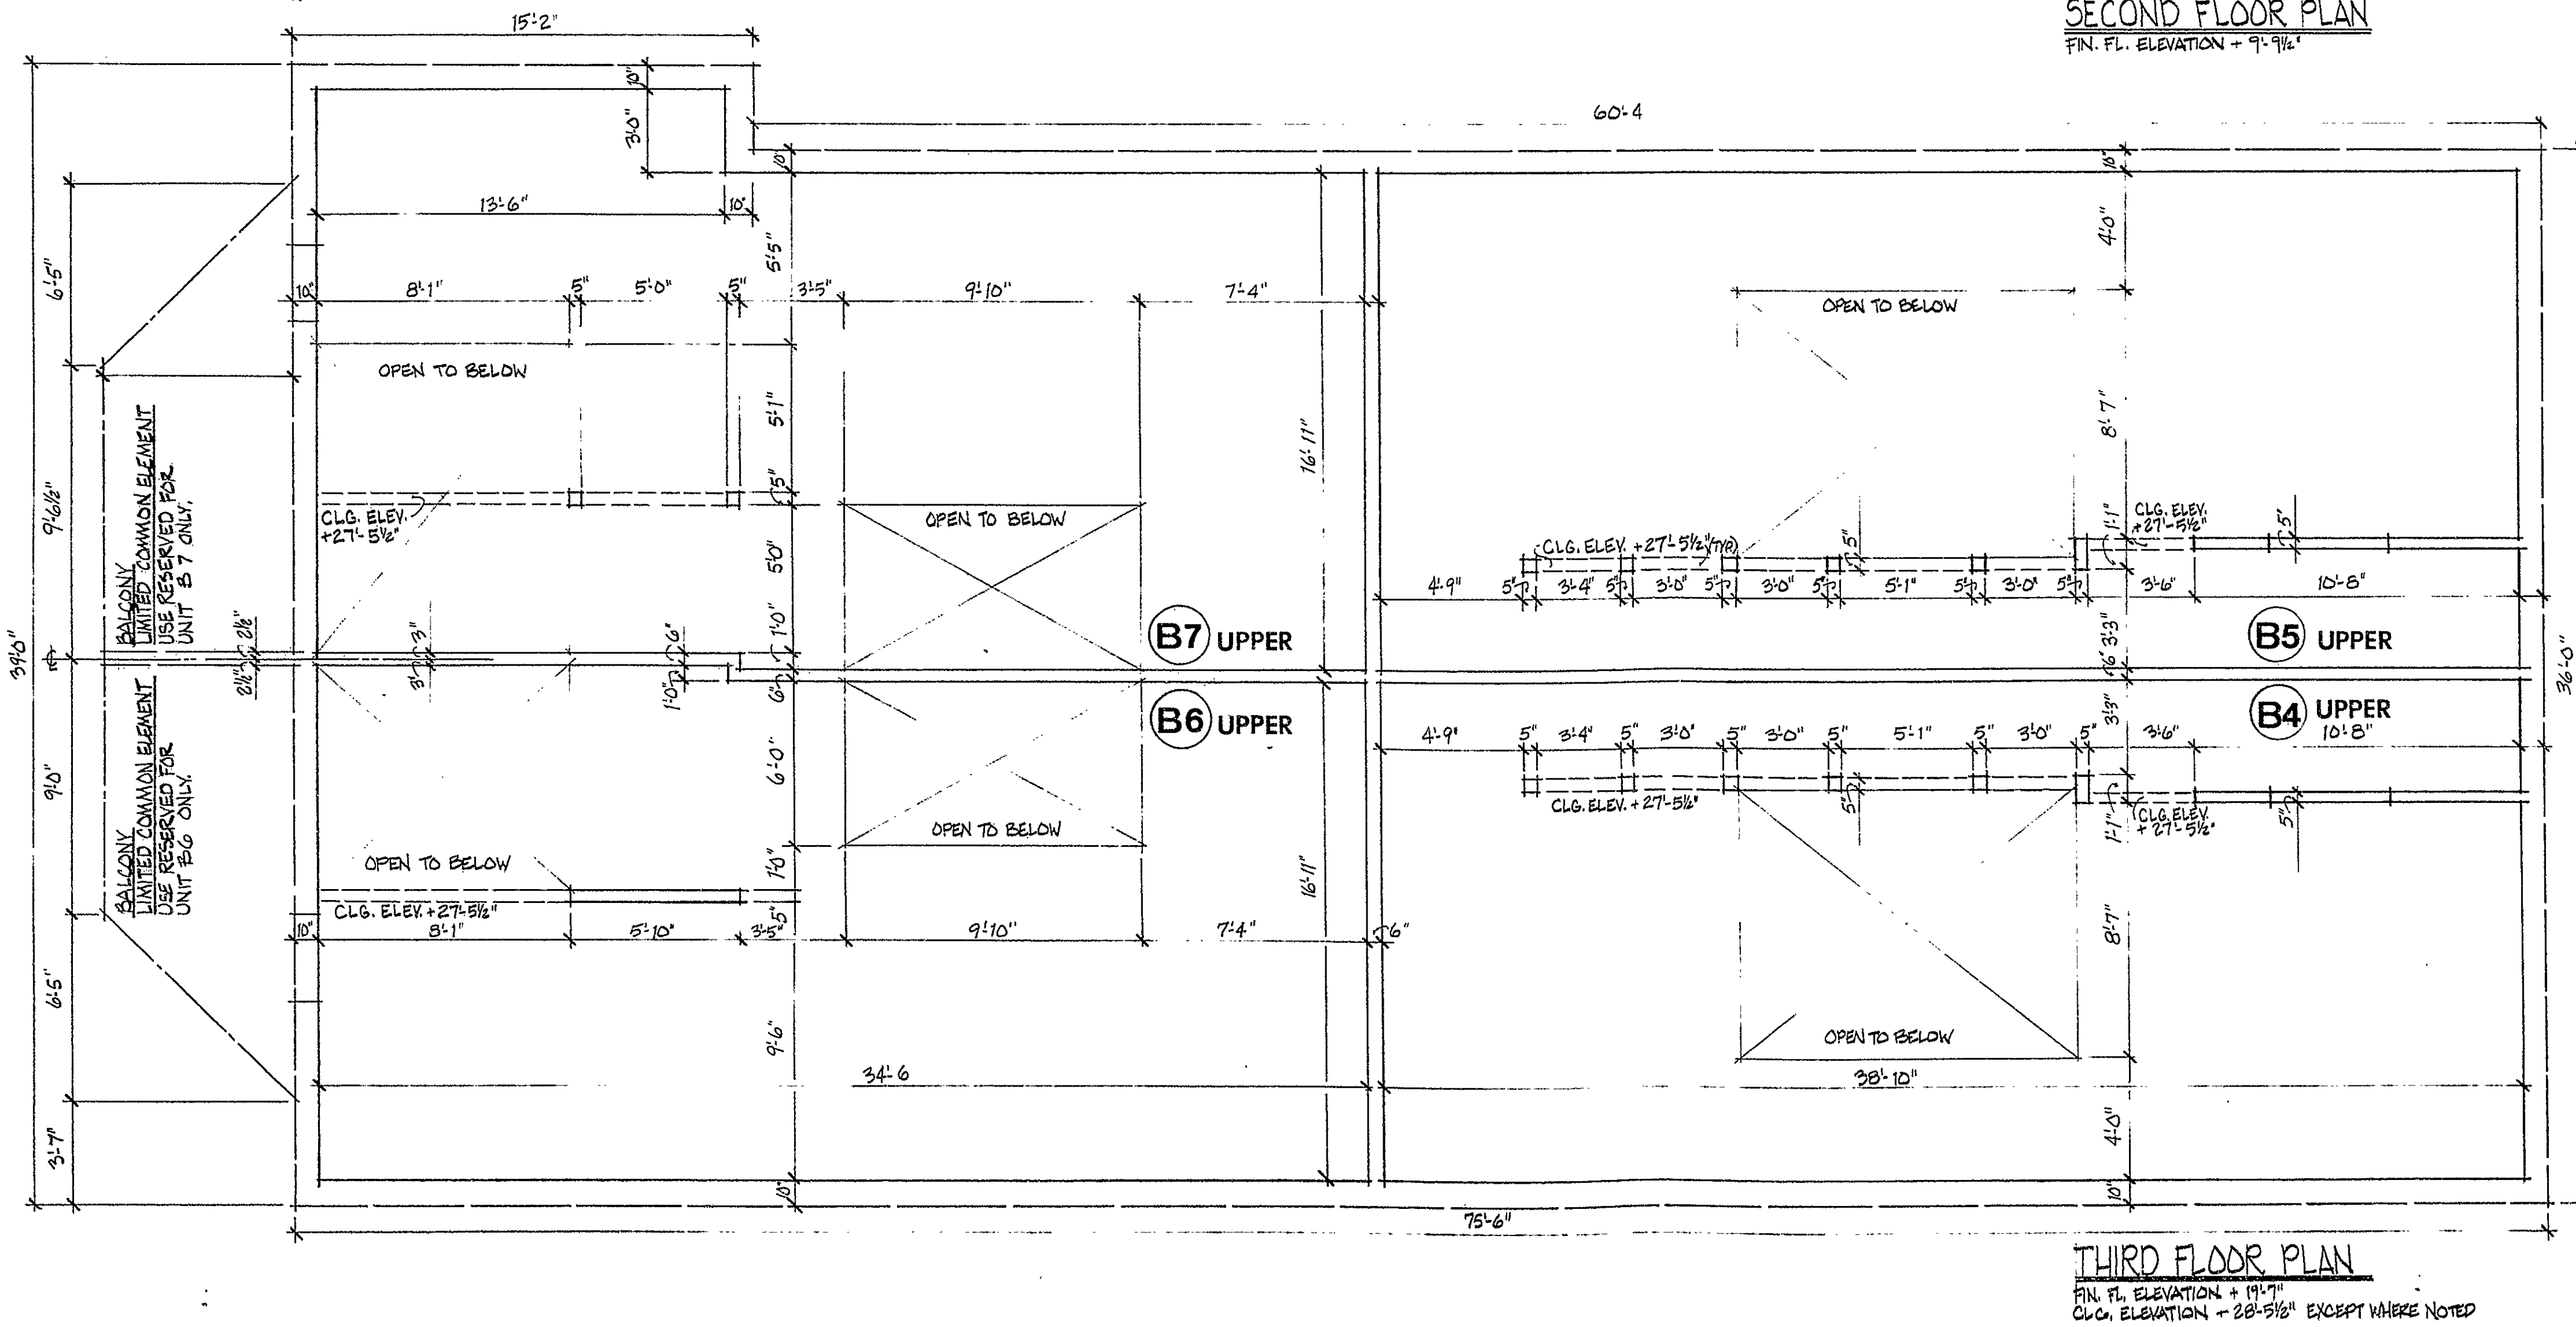

"THE ELTON" CONDOMINIUMS • UNITS B4-B7
113-115 WETHERSFIELD AVENUE

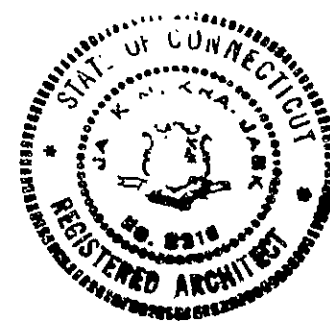

design
group
one

architects • hartford conn.

44

VERIFICATION
State of Conn. ss: Hartford March 26, 1980
County of Hartford ss: Jack M. Krafjack, signer of the
Personally appeared Jack M. Krafjack, signer of the
above statement, duly sworn, who made oath of the
truth of the statement to which his signature appears.
Notary Public

Certified to be an accurate copy of portions of the
approved plans on file with the City of Hartford,
Connecticut Building Department.
Jack M. Krafjack - Architect
Date 3/26/80

Unit Floor Plans (Schematic)
Exhibit C
To the Declaration of Condominium
Peter F. Dunn and
Raymond Dunn, III
Dated
Hartford Land Records

NOTES
Number of Rooms
Units B4, B5, B6, B7 - 5 rooms & 1 1/2 baths
Area
Units B4, B5 - 1121 sq. ft.
Unit B6 - 940 sq. ft.
Unit B7 - 1020 sq. ft.

Scale
1/4" = 1'-0"
proj. no. 542-79
LEGEND
--- EXTERIOR BLDG.
--- EXTERIOR COMMON AREA
--- UNIT BOUNDARY
--- CEILING INTERSECTION

Condo Floor Plan # 27

12

