


2011年12月26日

Aug 11 12 14 PM '83

[illegible]

Vol. _____ Page _____

473163

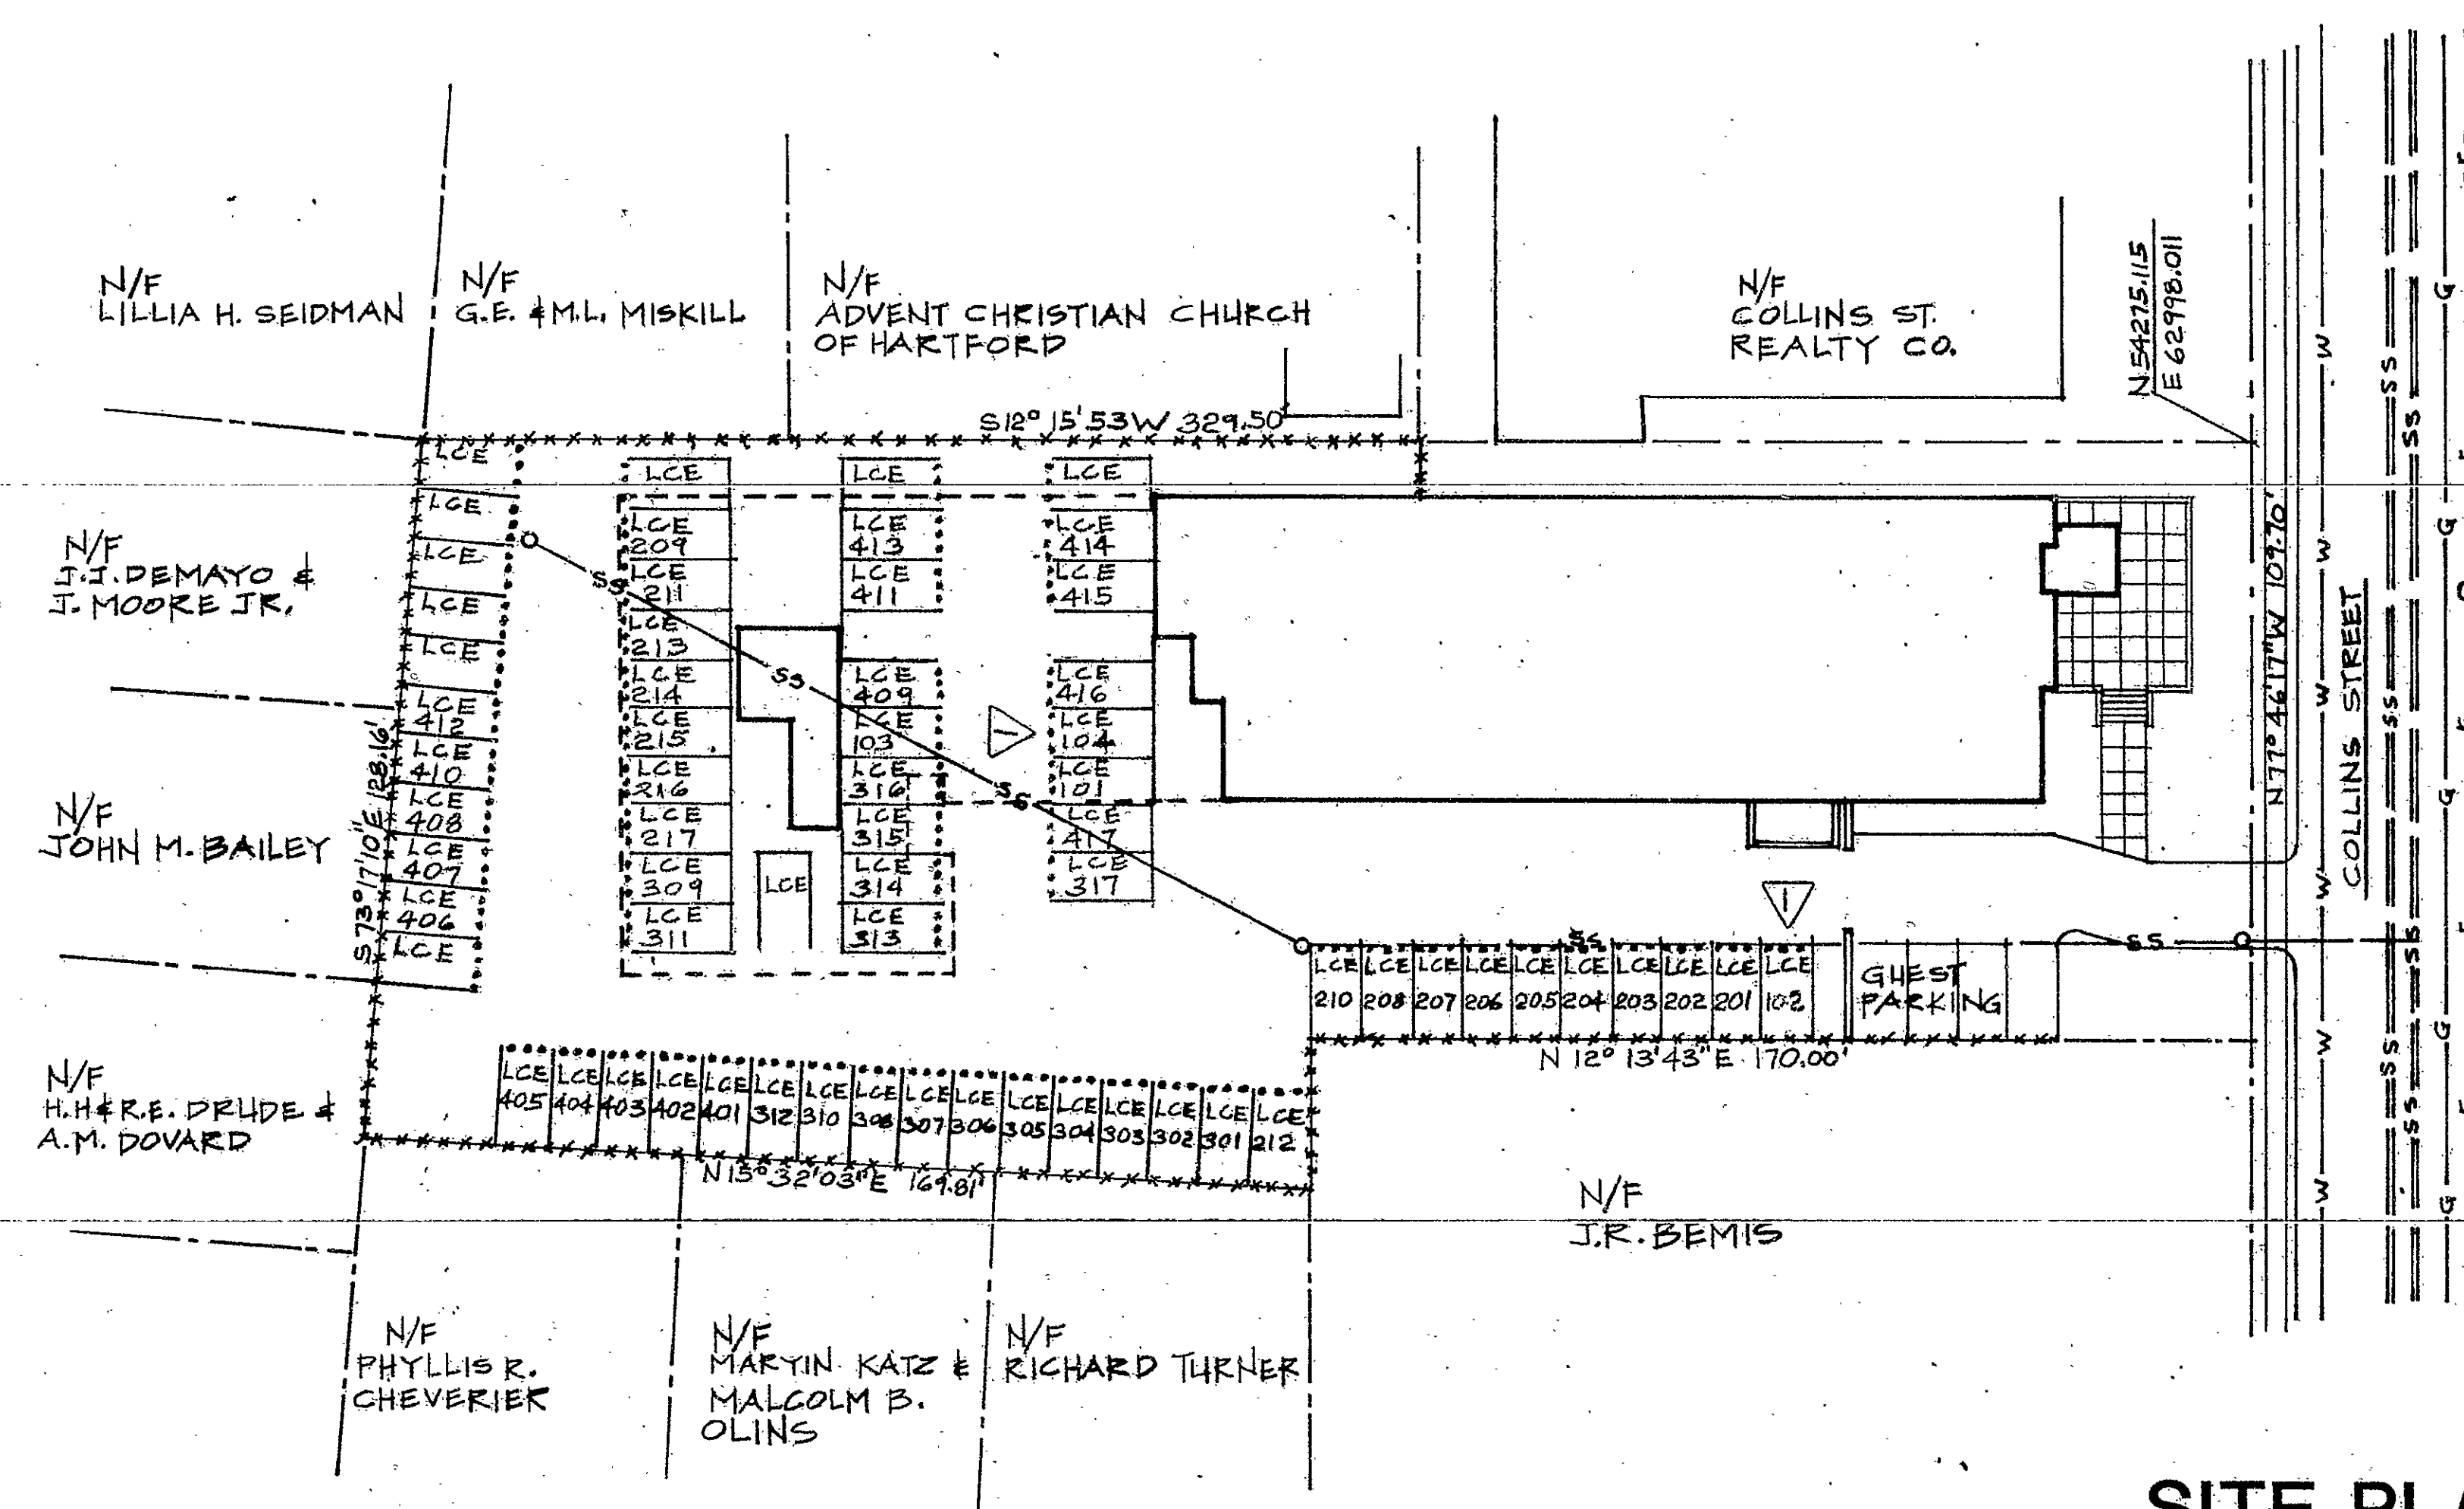

SITE PLAN

SCALE: 1" = 40' - 0"

280 COLLINS STREET CONDOMINIUM

NOTES:

1. LCE means limited common element.
2. All dimensions are approximate.
3. lines indicate boundaries of limited common elements.
4. LCE numbers correspond to unit numbers.

△ 1-20-83
9.20.82

