
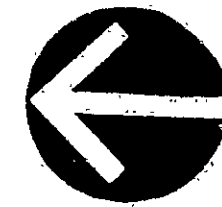



29

29-6

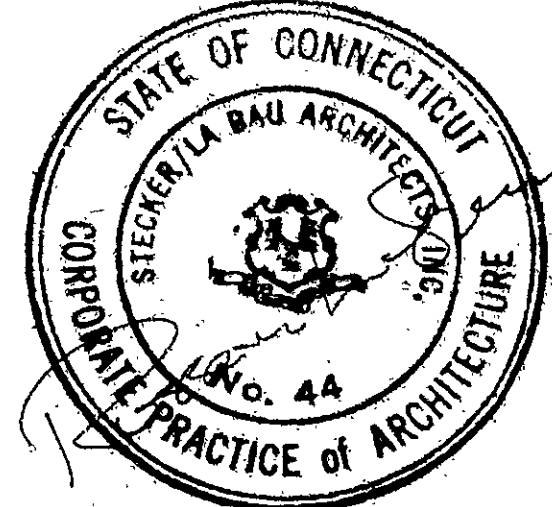

FOURTH FLOOR UNIT SCHEDULE				
Unit No.	Dimensions	Area	Floor Elevation	Ceiling Elevation
401	24'-0" x 36'-0"	864 sq. ft.	97.34'	105.17'
402	24'-0" x 36'-0"	864 sq. ft.	97.34'	105.17'
403	24'-0" x 36'-0"	864 sq. ft.	97.34'	105.17'
404	24'-0" x 36'-0"	864 sq. ft.	97.34'	105.17'
405	24'-0" x 36'-0"	864 sq. ft.	97.34'	105.17'
406	24'-0" x 36'-0"	864 sq. ft.	97.34'	105.17'
407	24'-0" x 36'-0"	864 sq. ft.	97.34'	105.17'
408	24'-0" x 36'-0"	864 sq. ft.	97.34'	105.17'
409	24'-0" x 36'-0"	864 sq. ft.	97.34'	105.17'
410	24'-0" x 36'-0"	864 sq. ft.	97.34'	105.17'
411	24'-0" x 36'-0"	864 sq. ft.	97.34'	105.17'
412	24'-0" x 36'-0"	864 sq. ft.	97.34'	105.17'
413	18'-0" x 20'-0"	360 sq. ft.	102.14'	109.96'
414	20'-0" x 32'-6"	650 sq. ft.	102.14'	109.96'
415	20'-0" x 32'-6"	650 sq. ft.	102.14'	109.96'
416	24'-0" x 36'-0"	864 sq. ft.	97.34'	105.17'
417	24'-0" x 36'-0"	864 sq. ft.	97.34'	105.17'

Notes:
1. Elevations are noted above sea level.
2. Shaded plan areas are common areas.
3. All dimensions and areas shown are approximate only.

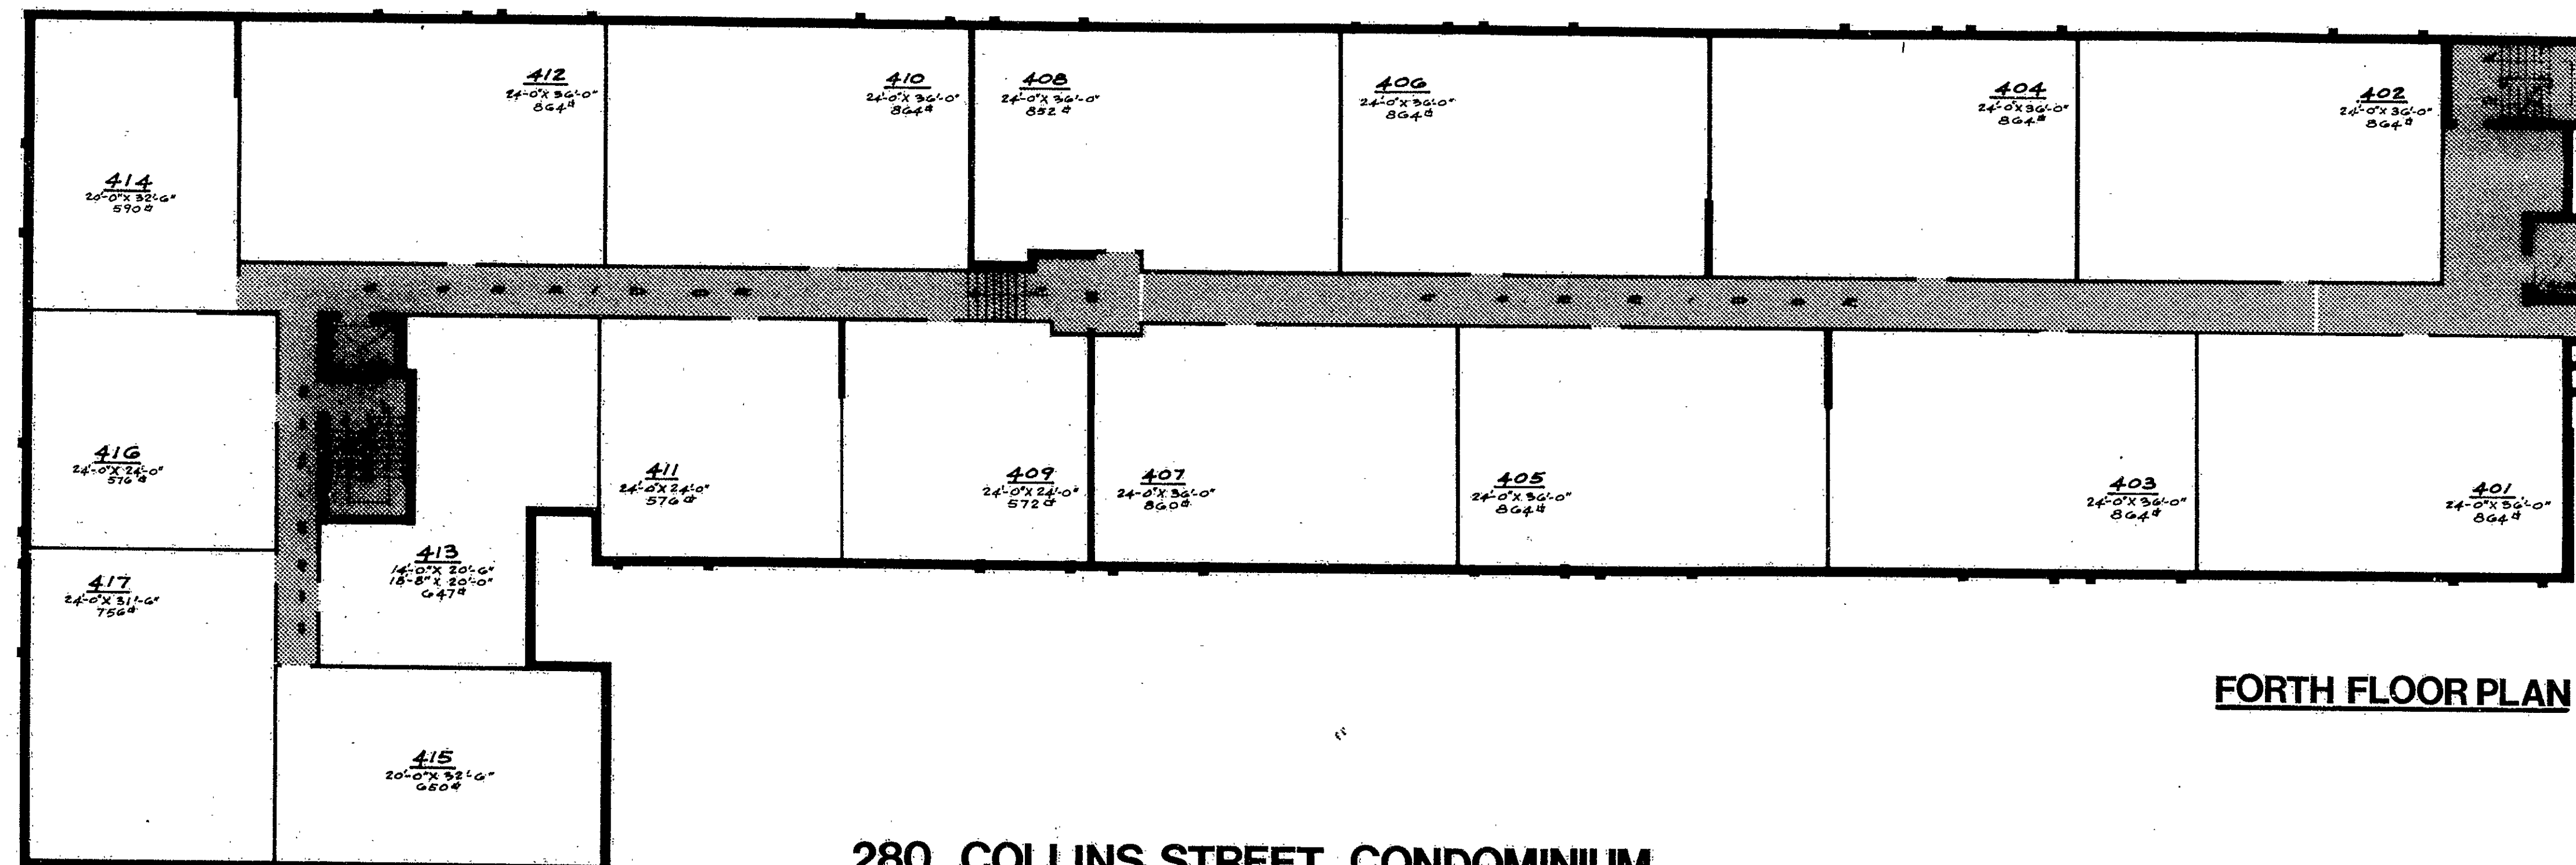

FORTH FLOOR PLAN

280 COLLINS STREET CONDOMINIUM

Scale: 1" = 10'-0"

Condo Floor Plan # 29

6.17.82

0 INCHES 1 2 3 4