


RECEIVED BY
 Nov 9 12 15 PM '81
 TOWN OF HARTFORD
 PLANNING
 VOL. _____ PAGE _____

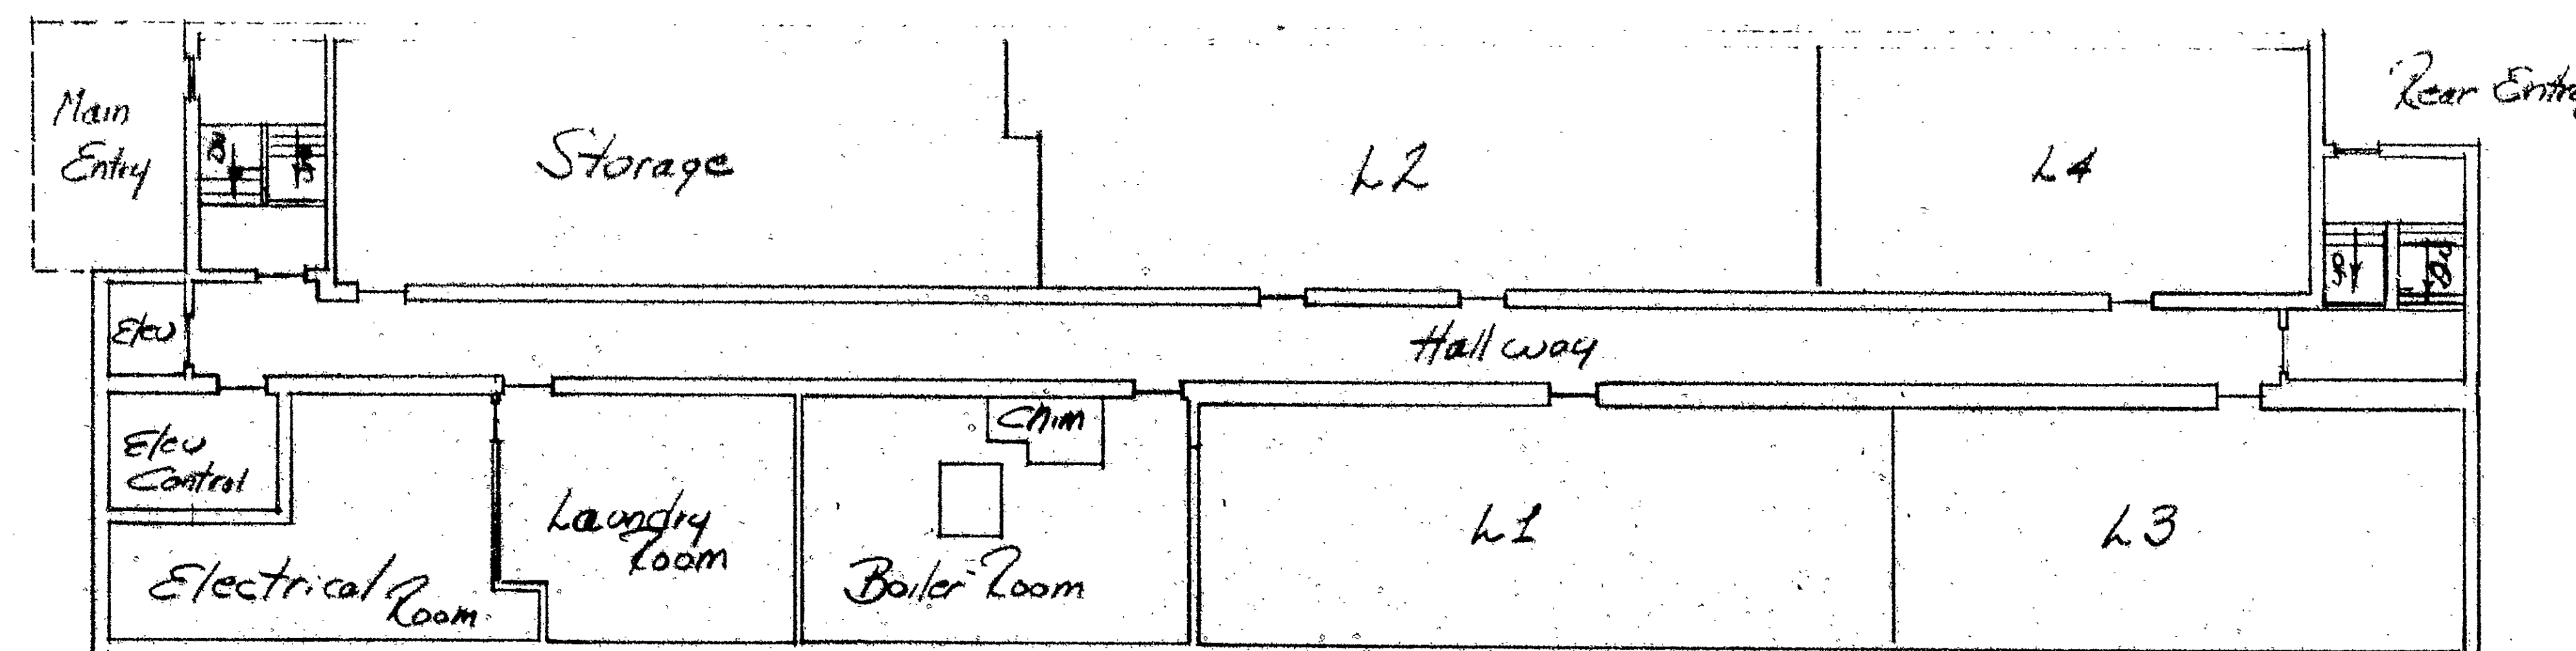

BASEMENT FLOOR - COMMON AREA

SCALE 1"=10'

For exterior building dimensions see plan
 530 Wethers Ave. by Igor Vechesloff, PE, LS dated 5-6-80.

I certify this plan substantially correct.

Robert J. Isabelle PE 5985 *Robert J. Isabelle*

I certify that these plans conform to those on file at the
 Building Department of the City of Hartford. Robert Isabelle


AETNA GARDENS CONDOMINIUM
 530 WETHERSFIELD AVENUE

BUILDING FLOOR PLAN - COMMON AREA

HARTFORD, CONN. Nov 12, 1981

Robert J. Isabelle PE

0 5 10 15 20

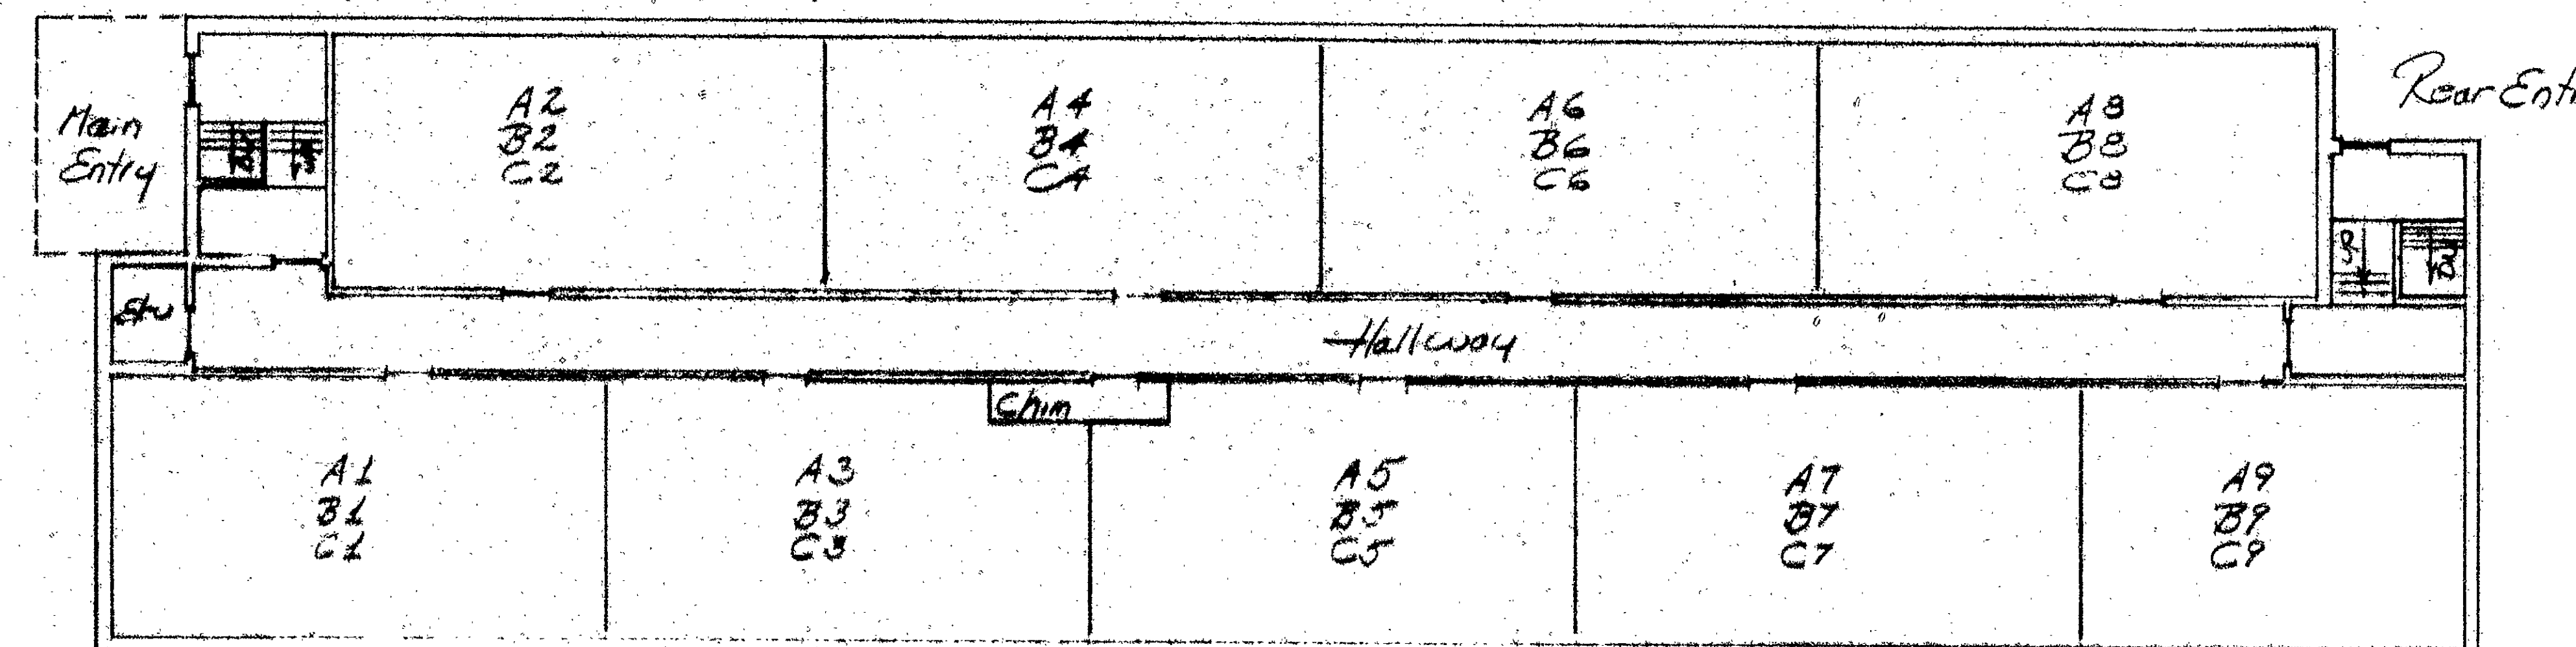

UPPER FLOORS SHOWING LOCATION AND COMMON AREAS

SCALE 1"=10'

1 of 5

Condo Floor Plan # 31

0 INCHES 1 2 3 4