



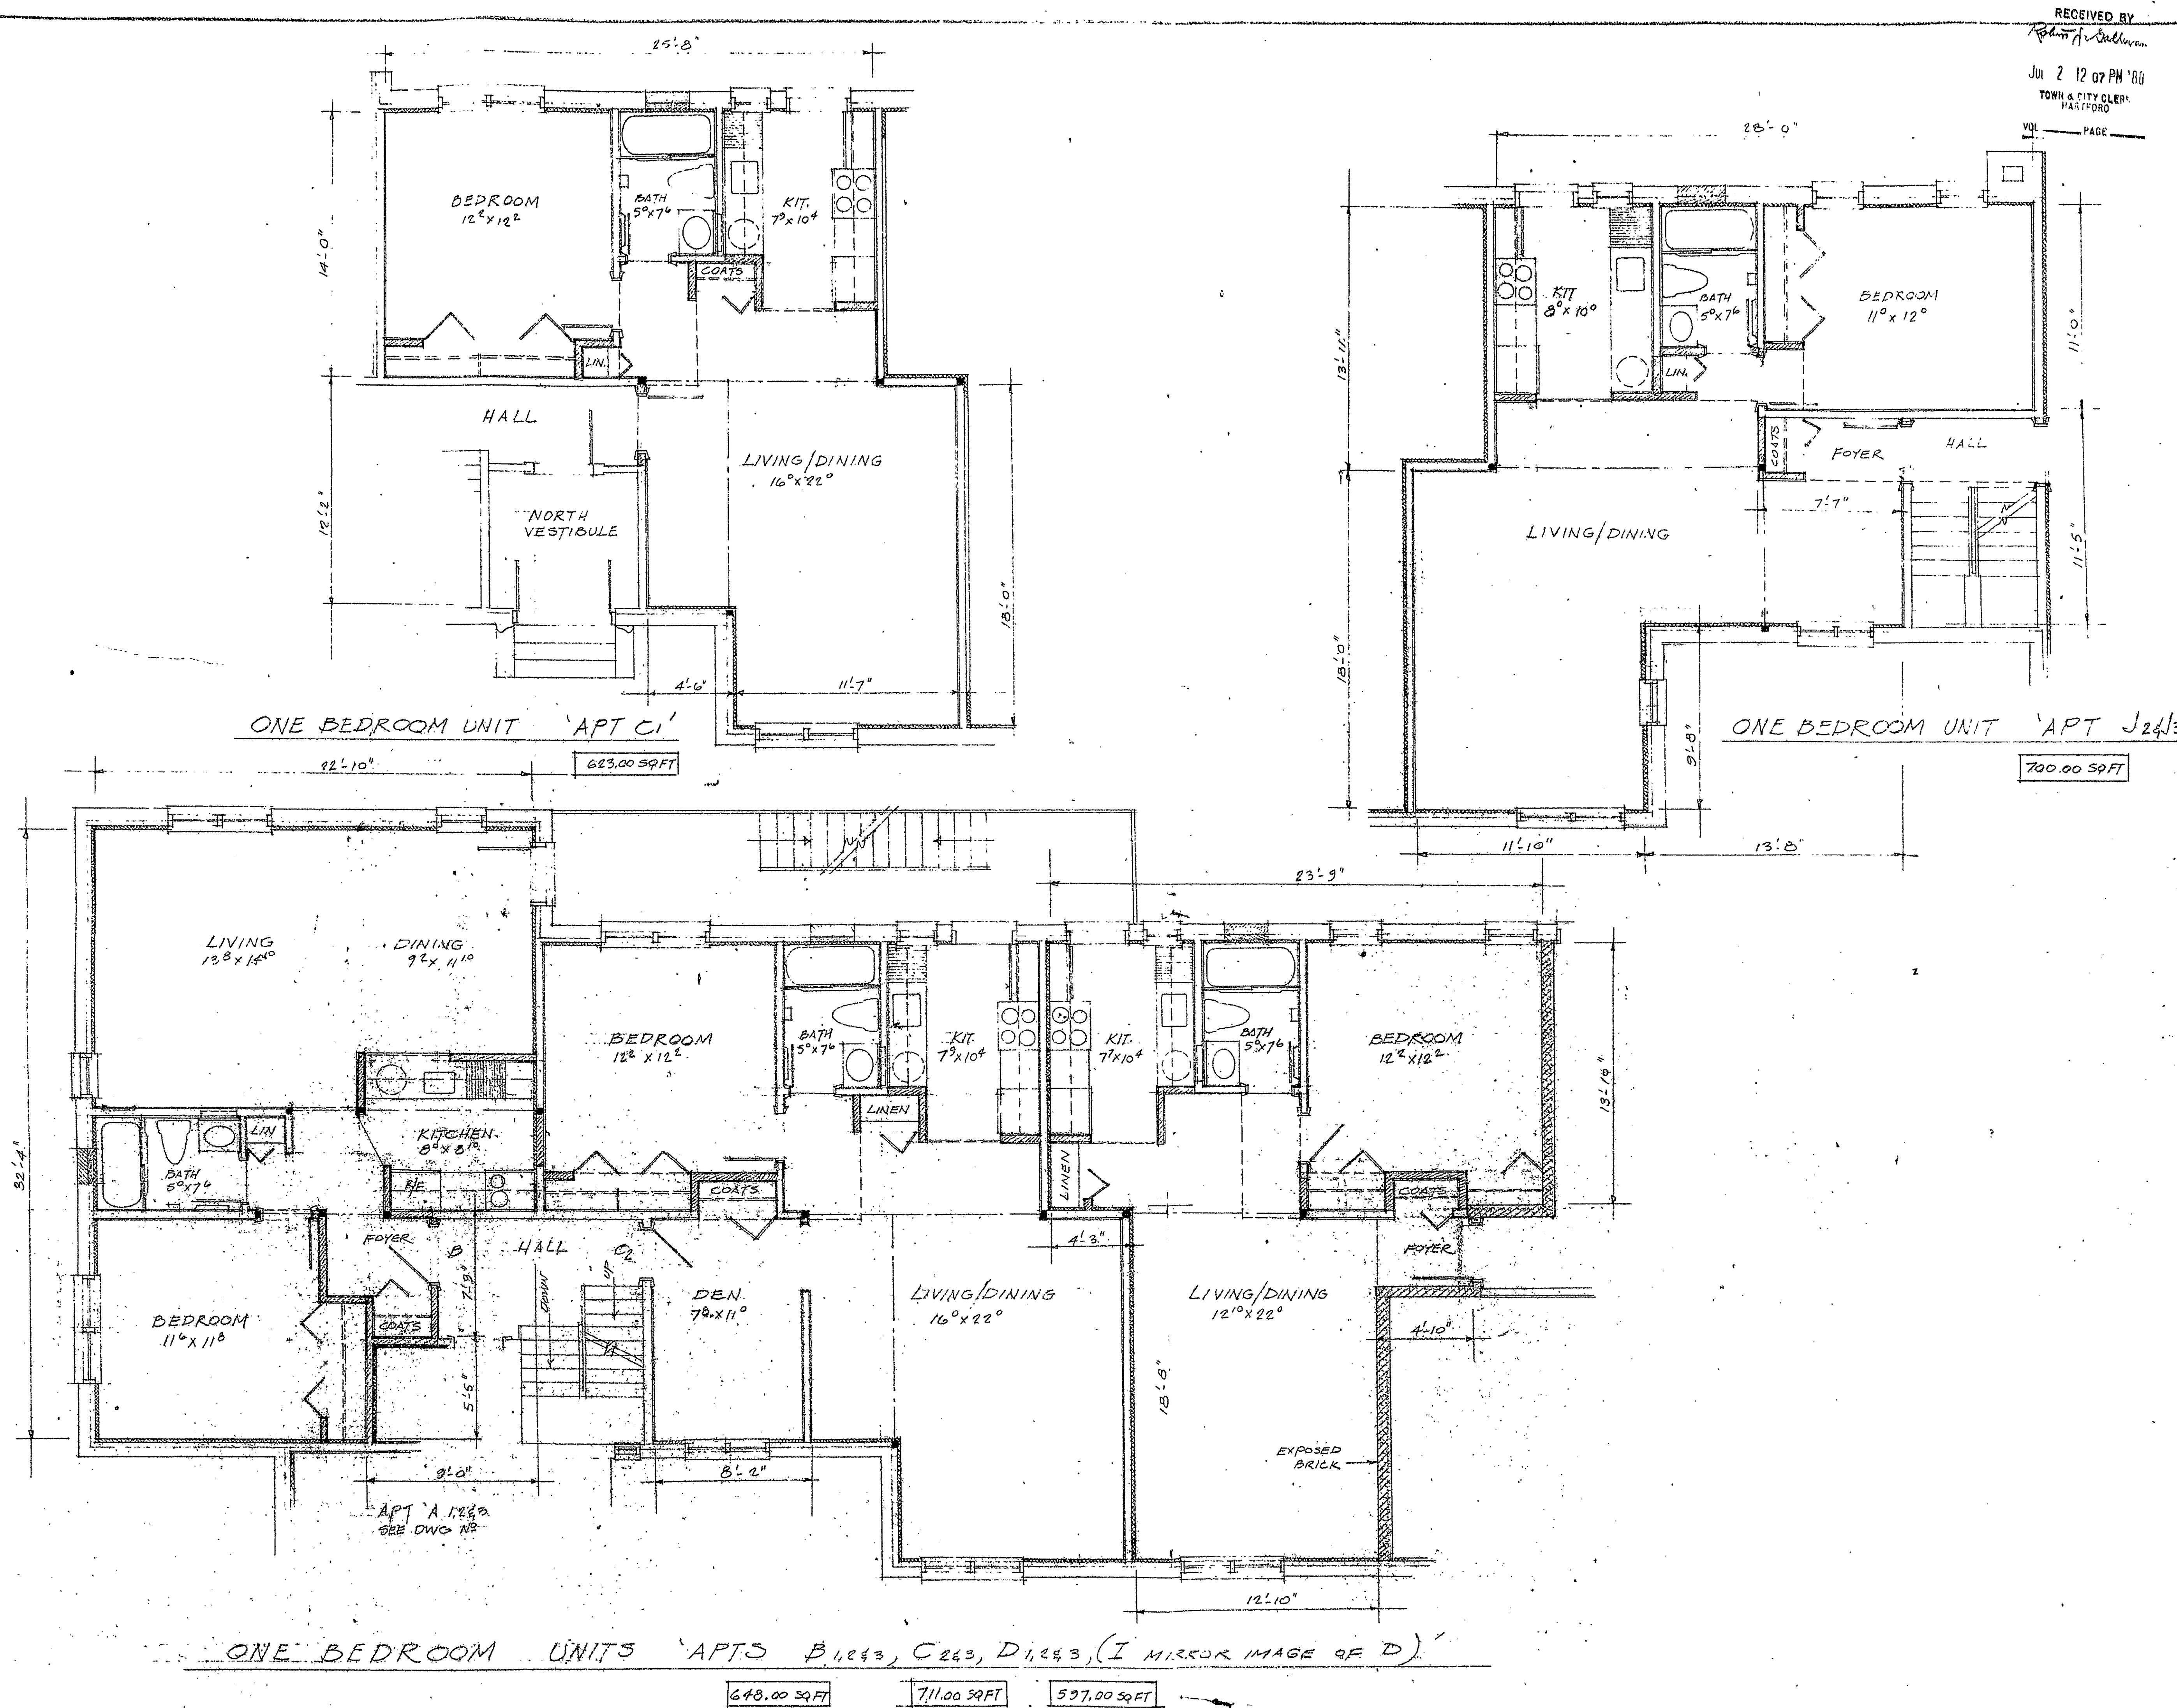

MARK		NOTES
		DIMENSIONS SHOWN SUBJECT TO FIELD VERIFICATION
RECEIVED BY JUL 2 12 07 PM '88 TOWN & CITY CLERK HARTFORD		
MARK		DATE
REVISIONS		
DRAWING TITLE		
PLANS APTS B, C, D, E, J24/3		
DRAWING NO.		SHEET NO.
		A-B
EXHIBIT A		
TOWNLEY STREET CONDOMINIUM		
16-18-20 TOWNLEY ST HARTFORD CT.		
RESOURCE DEVELOPMENT CORPORATION		
999 ASYLUM AVENUE HARTFORD CONNECTICUT 06105 203-246-8585		
JOHN OROFINO ARCHITECT TOWNLEY ST. APT B JOSEPHINO RECH 995 ASYLUM AVE. APT 202		

SCALE ALL PLANS 1/4" = 1'-0"

 

Condo Floor Plan #32

JUL 2 1988