

INTERIOR ROOM FINISH SCHEDULE - BASEMENT (TYP.)									
NO.	SPACE	FLOOR	BASE	WALLS	CEILING	W.C.	W.C.	W.C.	REMARKS
A-1	HOUSE STO.	PAINTED	VINYL	PAINTED	PAINTED	PAINTED	PAINTED	PAINTED	
A-2	STORAGE								
A-3	STORAGE								
A-4	STORAGE								
A-5	STORAGE								
A-6	STORAGE								
A-7	STORAGE								
A-8	STORAGE								
A-9	STORAGE								
A-10	HOUSE STO.								
A-11	LAUNDRY								TELEPHONE & INTERCOM PANELS ON EAST WALL PROVIDE PLY. PANELS IN REQ'D. MAIN PANEL & METERS ON SOUTH WALL.
A-12	HOUSE STO.								
A-13	WORKSHOP								
A-14	STORAGE								
A-15	STORAGE								
A-16	STORAGE								
A-17	STORAGE								


DOOR SCHEDULE - BASEMENT (TYPICAL)										
NO	DOOR SIZE	DOOR			FRAME		HARDWARE			REMARKS
		MATERIAL	FINISH	TYPE	MATERIAL	FINISH	ALIVE	NO	YES	
B-1	2'-0" x 6'-8" 1 1/2"	METAL	PAINT	A	P.M.	PAINT		NO	YES	LOCKSET W/ DECK/STAIR ASSEMBLY
B-2	2'-0" x 6'-8" 1 1/2"	METAL	PAINT	B	P.M.	PAINT		NO	YES	LOCKSET
B-3	2'-0" x 6'-8" 1 1/2"			B				NO	YES	LOCKSET
B-4	2'-0" x 6'-8" 1 1/2"			B				NO	YES	LOCKSET
B-5	2'-0" x 6'-8" 1 1/2"			B				NO	YES	LOCKSET
B-6	2'-0" x 6'-8" 1 1/2"			B				NO	YES	LOCKSET
B-7	2'-0" x 6'-8" 1 1/2"			B				NO	YES	LOCKSET
B-8	2'-0" x 6'-8" 1 1/2"			B				NO	YES	LOCKSET
B-9	2'-0" x 6'-8" 1 1/2"			B				NO	YES	LOCKSET
B-10	2'-0" x 6'-8" 1 1/2"			B				NO	YES	LOCKSET
B-11	2'-0" x 6'-8" 1 1/2"			B				NO	YES	LOCKSET

2'-0" x 6'-8"


2'-0" x 6'-8"

TYPE A


TYPE B

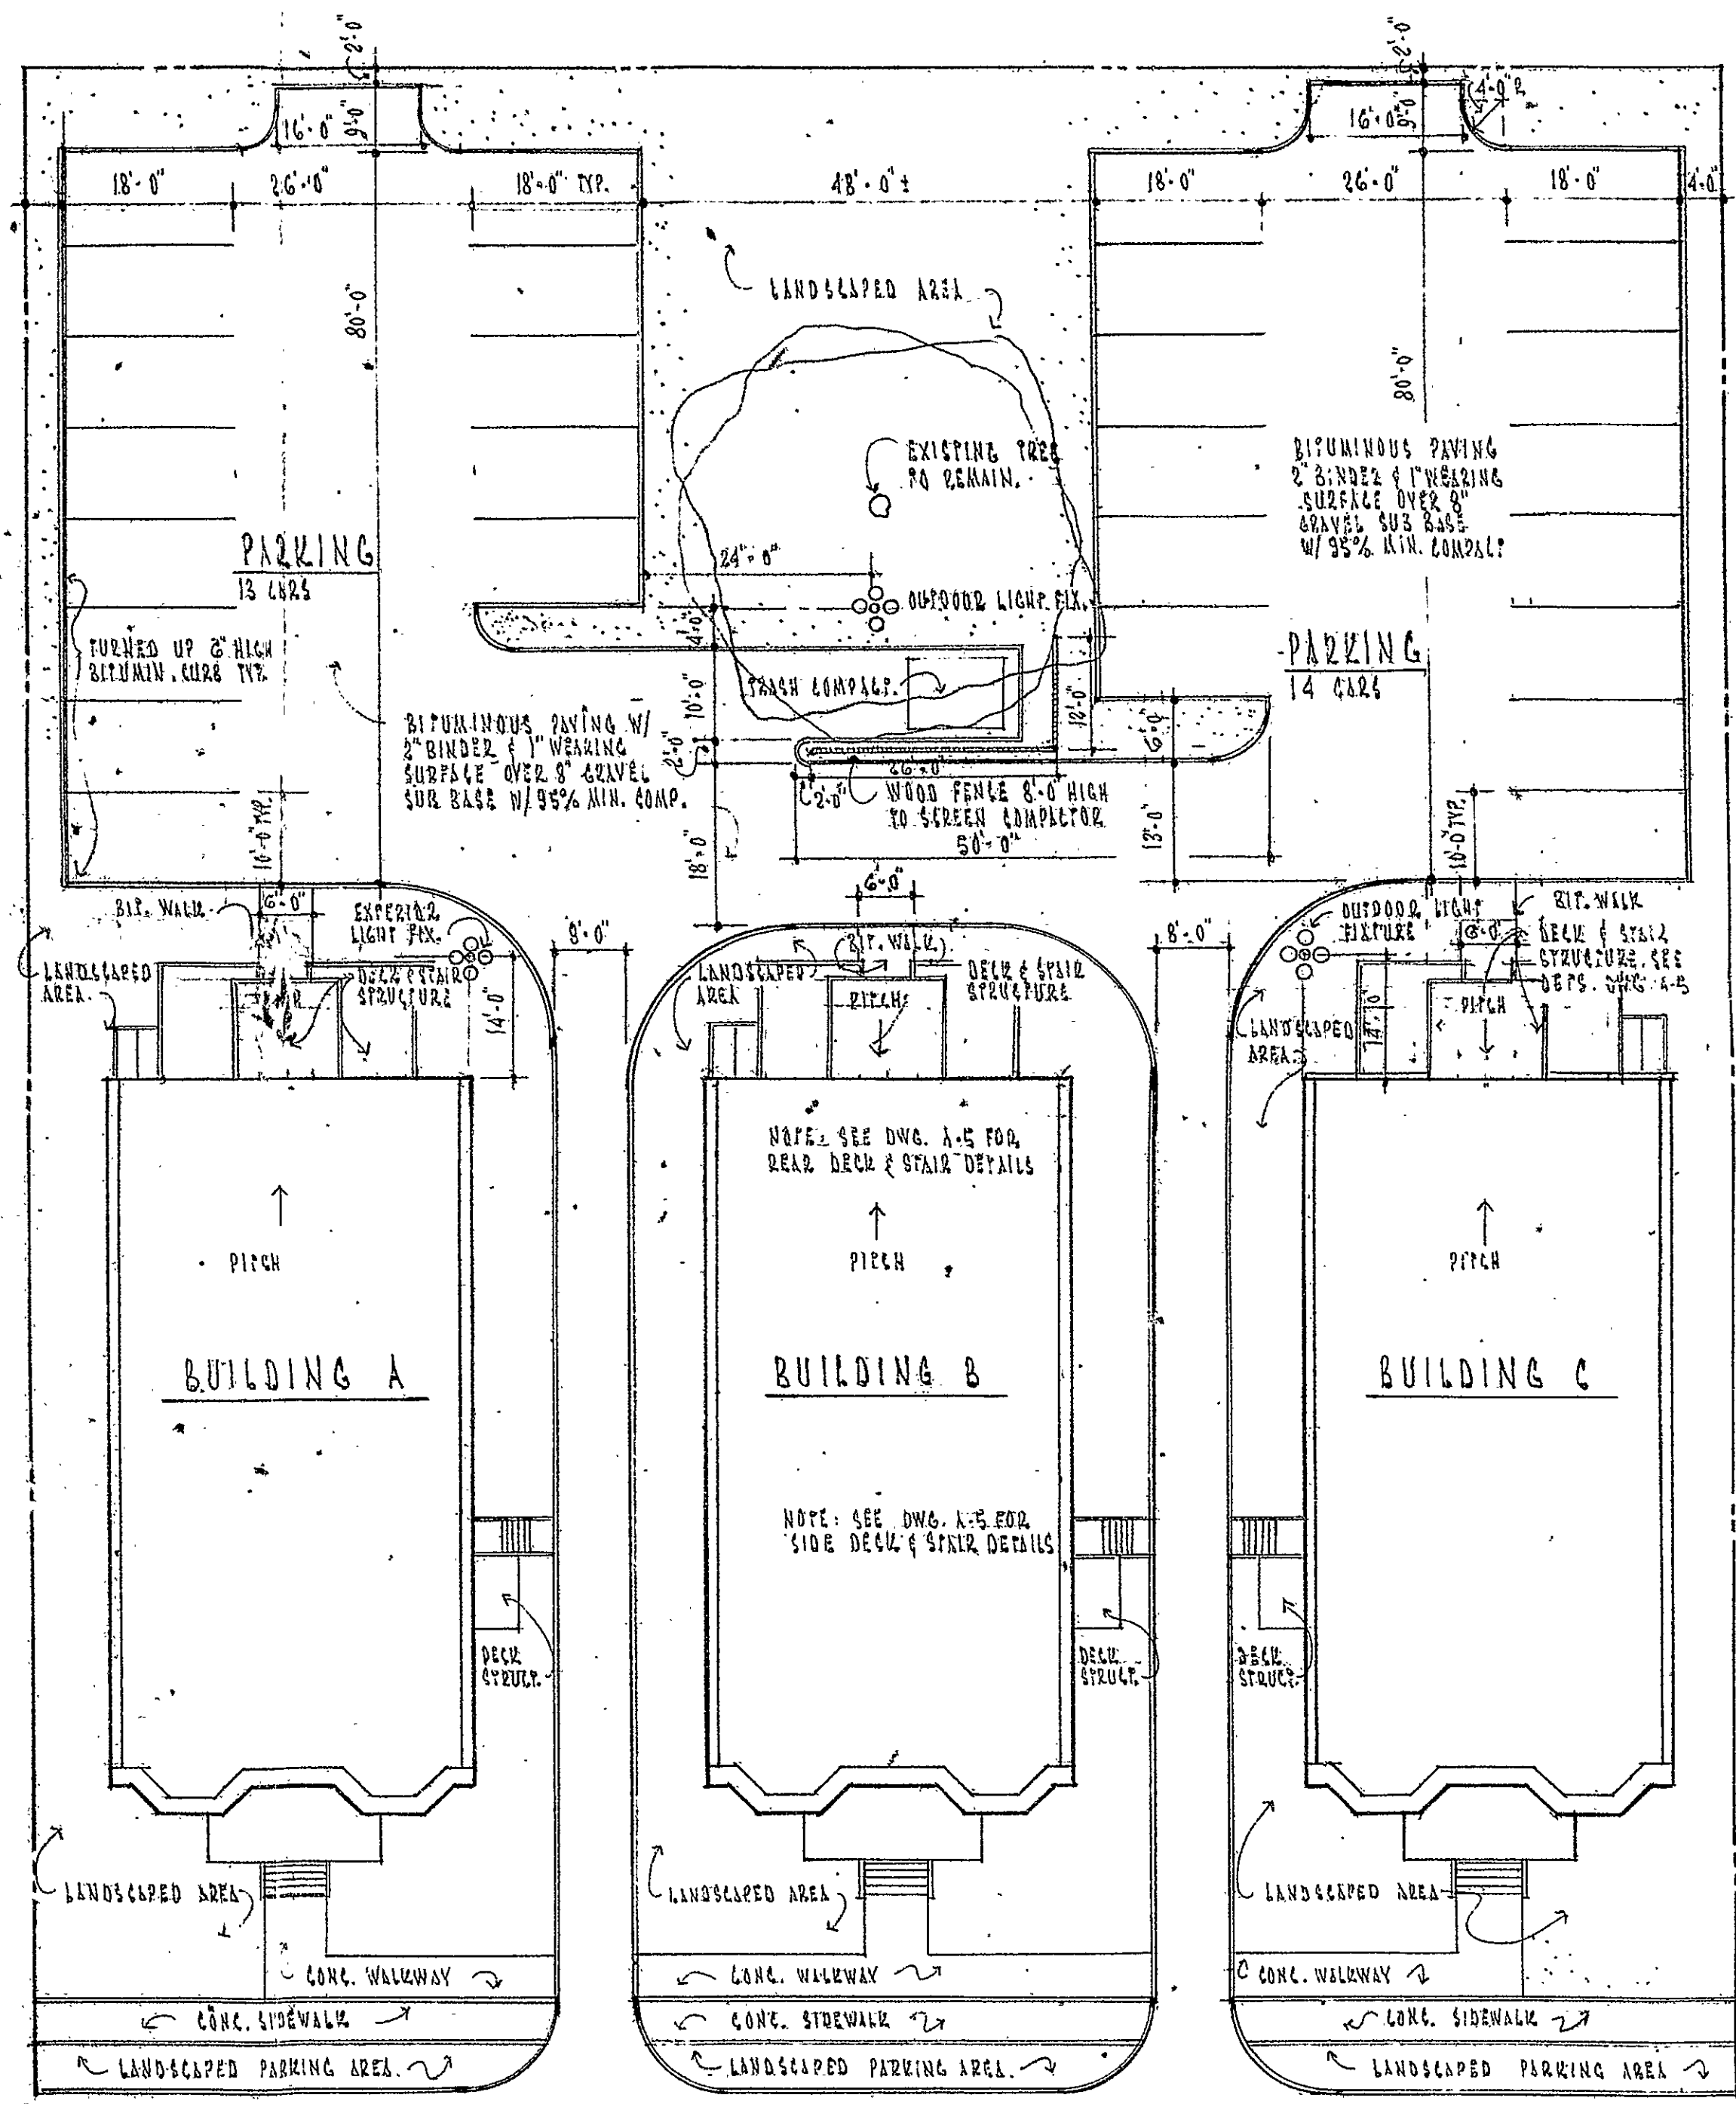

SITE PLAN
1/4" = 1'-0"

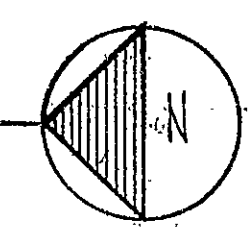

THESE PLANS ARE AN ACCURATE
COPY OF THE PLANS FILED WITH
THE BUILDING DEPARTMENT.

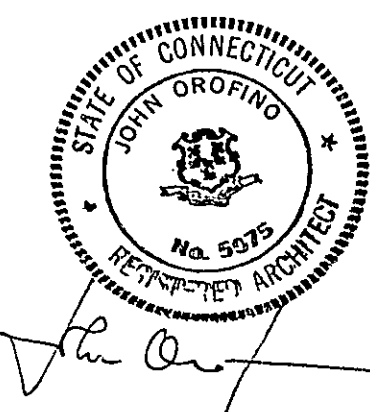

MARK	NOTES
RECEIVED BY	AUG 19 11 27 AM '80
TOWN & CITY CLERK	HARTFORD
VOL	PAGE
MARK	DATE
REVISIONS	
DRAWING TITLE	SCHEDULES & SITE PLAN
DRAWING NO.	A-1
SHEET NO.	
PROJECT NAME	ATWOOD CONDOMINIUMS
PROJECT ADDRESS	ATWOOD STREET HARTFORD, CONN.
DATE	27 JUNE 80
SCALE	AS NOTED
ARCHITECT	RESOURCE DEVELOPMENT CORPORATION
ARCHITECT ADDRESS	999 ASYLUM AVENUE HARTFORD CONNECTICUT 06105 203-246-8985
ARCHITECT NAME	JOHN OROFINO ARCHITECT

