


INTERIOR ROOM FINISH SCHEDULE - DWELLING FLOORS (TYPICAL)												
NO.	SPACE	FLOOR	WALLS	CEILING	DOOR	WALLS	CEILING	DOOR	WALLS	CEILING	DOOR	REMARKS
A-1	STAIR	QUARRY TILE	PAINTED GYP.	PAINTED GYP.	PAINTED GYP.	PAINTED GYP.	PAINTED GYP.	PAINTED GYP.	PAINTED GYP.	PAINTED GYP.	PAINTED GYP.	2 HR. WALLS ALL SIDES
A-2	CLOSET	CARPET	WOOD-2 COATS POLY.	PAINTED GYP.	PAINTED GYP.	PAINTED GYP.	PAINTED GYP.	PAINTED GYP.	PAINTED GYP.	PAINTED GYP.	PAINTED GYP.	15" SHELF & ROD
A-3	BEDROOM	CARPET	WOOD-2 COATS POLY.	PAINTED GYP.	PAINTED GYP.	PAINTED GYP.	PAINTED GYP.	PAINTED GYP.	PAINTED GYP.	PAINTED GYP.	PAINTED GYP.	2 HR. E. WALL
A-4	BEDROOM	CARPET	WOOD-2 COATS POLY.	PAINTED GYP.	PAINTED GYP.	PAINTED GYP.	PAINTED GYP.	PAINTED GYP.	PAINTED GYP.	PAINTED GYP.	PAINTED GYP.	15" SHELF & ROD 2 HR. E. WALL
A-5	CLOSET	CARPET	WOOD-2 COATS POLY.	PAINTED GYP.	PAINTED GYP.	PAINTED GYP.	PAINTED GYP.	PAINTED GYP.	PAINTED GYP.	PAINTED GYP.	PAINTED GYP.	2 HR. E. WALL
A-6	BATH	CERAMIC TILE	PTD. GYP. & TILE MAIN	PTD. GYP. & TILE MAIN	PTD. GYP. & TILE MAIN	PTD. GYP. & TILE MAIN	PTD. GYP. & TILE MAIN	PTD. GYP. & TILE MAIN	PTD. GYP. & TILE MAIN	PTD. GYP. & TILE MAIN	PTD. GYP. & TILE MAIN	CERAMIC TILE TUB ENC. W/ 4" HIGH TILE MAINST. OTHER WALLS 2 HR. E. WALL
A-7	LINEN	QUARRY TILE	PAINTED GYP.	PAINTED GYP.	PAINTED GYP.	PAINTED GYP.	PAINTED GYP.	PAINTED GYP.	PAINTED GYP.	PAINTED GYP.	PAINTED GYP.	FIXED SHELVING MAX. 5 SHELVES
A-8	CLOSET	QUARRY TILE	PAINTED GYP.	PAINTED GYP.	PAINTED GYP.	PAINTED GYP.	PAINTED GYP.	PAINTED GYP.	PAINTED GYP.	PAINTED GYP.	PAINTED GYP.	15" SHELF & ROD
A-9	CORRIDOR	QUARRY TILE	PAINTED GYP.	PAINTED GYP.	PAINTED GYP.	PAINTED GYP.	PAINTED GYP.	PAINTED GYP.	PAINTED GYP.	PAINTED GYP.	PAINTED GYP.	2 HR. E. WALL
A-10	KITCHEN	QUARRY TILE	PAINTED GYP.	PAINTED GYP.	PAINTED GYP.	PAINTED GYP.	PAINTED GYP.	PAINTED GYP.	PAINTED GYP.	PAINTED GYP.	PAINTED GYP.	2 HR. E. WALL
A-11	LIVING	CARPET	WOOD-2 COATS POLY.	PAINTED GYP.	PAINTED GYP.	PAINTED GYP.	PAINTED GYP.	PAINTED GYP.	PAINTED GYP.	PAINTED GYP.	PAINTED GYP.	2 HR. E. WALL
A-12	DINING	CARPET	WOOD-2 COATS POLY.	PAINTED GYP.	PAINTED GYP.	PAINTED GYP.	PAINTED GYP.	PAINTED GYP.	PAINTED GYP.	PAINTED GYP.	PAINTED GYP.	2 HR. E. WALL
A-13	HALL	CARPET	WOOD-2 COATS POLY.	PAINTED GYP.	PAINTED GYP.	PAINTED GYP.	PAINTED GYP.	PAINTED GYP.	PAINTED GYP.	PAINTED GYP.	PAINTED GYP.	2 HR. E. WALL
A-14	BEDROOM	CARPET	WOOD-2 COATS POLY.	PAINTED GYP.	PAINTED GYP.	PAINTED GYP.	PAINTED GYP.	PAINTED GYP.	PAINTED GYP.	PAINTED GYP.	PAINTED GYP.	2 HR. E. WALL
A-15	CLOSET	CARPET	WOOD-2 COATS POLY.	PAINTED GYP.	PAINTED GYP.	PAINTED GYP.	PAINTED GYP.	PAINTED GYP.	PAINTED GYP.	PAINTED GYP.	PAINTED GYP.	15" SHELF & ROD 2 HR. E. WALL
A-16	CLOSET	CARPET	WOOD-2 COATS POLY.	PAINTED GYP.	PAINTED GYP.	PAINTED GYP.	PAINTED GYP.	PAINTED GYP.	PAINTED GYP.	PAINTED GYP.	PAINTED GYP.	15" SHELF & ROD 2 HR. E. WALL
A-17	LINEN	CARPET	WOOD-2 COATS POLY.	PAINTED GYP.	PAINTED GYP.	PAINTED GYP.	PAINTED GYP.	PAINTED GYP.	PAINTED GYP.	PAINTED GYP.	PAINTED GYP.	FIXED SHELVING MAX. 5 SHELVES
A-18	BATH	CERAMIC TILE	PTD. GYP. & TILE MAIN	PTD. GYP. & TILE MAIN	PTD. GYP. & TILE MAIN	PTD. GYP. & TILE MAIN	PTD. GYP. & TILE MAIN	PTD. GYP. & TILE MAIN	PTD. GYP. & TILE MAIN	PTD. GYP. & TILE MAIN	PTD. GYP. & TILE MAIN	CERAMIC TILE TUB ENC. W/ 4" HIGH TILE MAINST. OTHER WALLS 2 HR. E. WALL
A-19	HALL	CARPET	WOOD-2 COATS POLY.	PAINTED GYP.	PAINTED GYP.	PAINTED GYP.	PAINTED GYP.	PAINTED GYP.	PAINTED GYP.	PAINTED GYP.	PAINTED GYP.	2 HR. E. WALL
A-20	BEDROOM	CARPET	WOOD-2 COATS POLY.	PAINTED GYP.	PAINTED GYP.	PAINTED GYP.	PAINTED GYP.	PAINTED GYP.	PAINTED GYP.	PAINTED GYP.	PAINTED GYP.	2 HR. E. WALL
A-21	CLOSET	CARPET	WOOD-2 COATS POLY.	PAINTED GYP.	PAINTED GYP.	PAINTED GYP.	PAINTED GYP.	PAINTED GYP.	PAINTED GYP.	PAINTED GYP.	PAINTED GYP.	15" SHELF & ROD
A-22	DINING	CARPET	WOOD-2 COATS POLY.	PAINTED GYP.	PAINTED GYP.	PAINTED GYP.	PAINTED GYP.	PAINTED GYP.	PAINTED GYP.	PAINTED GYP.	PAINTED GYP.	2 HR. E. WALL
A-23	LIVING	CARPET	WOOD-2 COATS POLY.	PAINTED GYP.	PAINTED GYP.	PAINTED GYP.	PAINTED GYP.	PAINTED GYP.	PAINTED GYP.	PAINTED GYP.	PAINTED GYP.	2 HR. E. WALL
A-24	CLOSET	QUARRY TILE	PAINTED GYP.	PAINTED GYP.	PAINTED GYP.	PAINTED GYP.	PAINTED GYP.	PAINTED GYP.	PAINTED GYP.	PAINTED GYP.	PAINTED GYP.	15" SHELF & ROD 2 HR. E. WALL
A-25	KITCHEN	QUARRY TILE	PAINTED GYP.	PAINTED GYP.	PAINTED GYP.	PAINTED GYP.	PAINTED GYP.	PAINTED GYP.	PAINTED GYP.	PAINTED GYP.	PAINTED GYP.	2 HR. E. WALL
A-26	CLOSET	QUARRY TILE	PAINTED GYP.	PAINTED GYP.	PAINTED GYP.	PAINTED GYP.	PAINTED GYP.	PAINTED GYP.	PAINTED GYP.	PAINTED GYP.	PAINTED GYP.	15" SHELF & ROD 2 HR. E. WALL
A-27	LIVING	CARPET	WOOD-2 COATS POLY.	PAINTED GYP.	PAINTED GYP.	PAINTED GYP.	PAINTED GYP.	PAINTED GYP.	PAINTED GYP.	PAINTED GYP.	PAINTED GYP.	2 HR. E. WALL
A-28	DINING	CARPET	WOOD-2 COATS POLY.	PAINTED GYP.	PAINTED GYP.	PAINTED GYP.	PAINTED GYP.	PAINTED GYP.	PAINTED GYP.	PAINTED GYP.	PAINTED GYP.	2 HR. E. WALL
A-29	CORRIDOR	CARPET	WOOD-2 COATS POLY.	PAINTED GYP.	PAINTED GYP.	PAINTED GYP.	PAINTED GYP.	PAINTED GYP.	PAINTED GYP.	PAINTED GYP.	PAINTED GYP.	2 HR. E. WALL
A-30	LINEN	CARPET	WOOD-2 COATS POLY.	PAINTED GYP.	PAINTED GYP.	PAINTED GYP.	PAINTED GYP.	PAINTED GYP.	PAINTED GYP.	PAINTED GYP.	PAINTED GYP.	FIXED SHELVING MAX. 5 SHELVES
A-31	BEDROOM	CARPET	WOOD-2 COATS POLY.	PAINTED GYP.	PAINTED GYP.	PAINTED GYP.	PAINTED GYP.	PAINTED GYP.	PAINTED GYP.	PAINTED GYP.	PAINTED GYP.	2 HR. E. WALL
A-32	CLOSET	CARPET	WOOD-2 COATS POLY.	PAINTED GYP.	PAINTED GYP.	PAINTED GYP.	PAINTED GYP.	PAINTED GYP.	PAINTED GYP.	PAINTED GYP.	PAINTED GYP.	15" SHELF & ROD
A-33	KITCHEN	QUARRY TILE	PAINTED GYP.	PAINTED GYP.	PAINTED GYP.	PAINTED GYP.	PAINTED GYP.	PAINTED GYP.	PAINTED GYP.	PAINTED GYP.	PAINTED GYP.	2 HR. E. WALL
A-34	BATH	CERAMIC TILE	PTD. GYP. & TILE MAIN	PTD. GYP. & TILE MAIN	PTD. GYP. & TILE MAIN	PTD. GYP. & TILE MAIN	PTD. GYP. & TILE MAIN	PTD. GYP. & TILE MAIN	PTD. GYP. & TILE MAIN	PTD. GYP. & TILE MAIN	PTD. GYP. & TILE MAIN	CERAMIC TILE TUB ENC. W/ 4" HIGH TILE MAINST. OTHER WALLS 2 HR. E. WALL
A-35	BEDROOM	CARPET	WOOD-2 COATS POLY.	PAINTED GYP.	PAINTED GYP.	PAINTED GYP.	PAINTED GYP.	PAINTED GYP.	PAINTED GYP.	PAINTED GYP.	PAINTED GYP.	2 HR. E. WALL
A-36	CLOSET	CARPET	WOOD-2 COATS POLY.	PAINTED GYP.	PAINTED GYP.	PAINTED GYP.	PAINTED GYP.	PAINTED GYP.	PAINTED GYP.	PAINTED GYP.	PAINTED GYP.	15" SHELF & ROD 2 HR. E. WALL
A-37	CLOSET	CARPET	WOOD-2 COATS POLY.	PAINTED GYP.	PAINTED GYP.	PAINTED GYP.	PAINTED GYP.	PAINTED GYP.	PAINTED GYP.	PAINTED GYP.	PAINTED GYP.	15" SHELF & ROD 2 HR. E. WALL

DOOR SCHEDULE • DWELLING FLOORS (TYPICAL)												
NO.	OPEN SIZE	DOOR MATERIAL	FINISH	TYPE	FRAME MATERIAL	FINISH	HARDWARE			REMARKS		
							CLASS.	CL.	THRESH.			
B-1	2'-10" x 6'-8" 1/2	SOLID CORE WOOD	SEALED WOOD	A	WOOD	SEALED WOOD	YES	NO	YES	LOCKSET DOOR ON FIRST FLOOR ONLY		
B-2	2'-10" x 6'-8" 1/2	SOLID CORE WOOD	2 COATS POLYUR.	A	P.M.	PAINT	NO	YES	YES	LOCKSET		
B-3	2'-10" x 6'-8" 1/2 BI-FOLD	WOOD	2 COATS POLYUR.	B	WOOD	2 COATS POLYUR.	NO	YES	NO	1/2 LOUVER ABV. PANEL BELOW		
B-4	2'-10" x 6'-8" 1/2	HOLLOW CORE WOOD	2 COATS POLYUR.	C	WOOD	2 COATS POLYUR.	NO	YES	NO	PRIVACY LOCK		
B-5	2'-10" x 6'-8" 1/2	HOLLOW CORE WOOD	2 COATS POLYUR.	L	WOOD	2 COATS POLYUR.	NO	YES	NO	PRIVACY LOCK		
B-6	2'-10" x 6'-8" 1/2 BI-FOLD	WOOD	2 COATS POLYUR.	B	WOOD	2 COATS POLYUR.	NO	YES	NO	1/2 LOUVER ABV. PANEL BELOW		
B-7	2'-10" x 6'-8" 1/2	HOLLOW CORE WOOD	2 COATS POLYUR.	D	WOOD	2 COATS POLYUR.	NO	YES	NO	PRIVACY LOCK		
B-8	2'-10" x 6'-8" 1/2	WOOD	2 COATS POLYUR.	E	WOOD	2 COATS POLYUR.	YES	YES	NO	1/2 LOUVER ABV. PANEL BELOW		
B-9	2'-10" x 6'-8" 1/2 BI-FOLD	WOOD	2 COATS POLYUR.	F	WOOD	2 COATS POLYUR.	NO	YES	NO	1/2 LOUVER ABV. PANEL BELOW		
B-10	2'-10" x 6'-8" 1/2	WOOD	2 COATS POLYUR.	F	WOOD	2 COATS POLYUR.	NO	YES	NO	1/2 LOUVER ABV. PANEL BELOW		
B-11	2'-10" x 6'-10 1/2	ALUM.	H.C. ALUM.	G	ALUM.	H.C. ALUM.	NO	NO	YES	DOOR HARDWARE BY MFG.		
B-12	2'-10" x 6'-8" 1/2	METAL	PAINT	H	P.M.	PAINT	YES	NO	YES	LOCKSET & LABEL DOOR		
B-13	2'-10" x 6'-8" 1/2	SOLID CORE WOOD	SEALED WOOD	A	WOOD	SEALED WOOD	YES	NO	YES	LOCKSET DOOR ON FIRST FLOOR ONLY		
B-14	2'-10" x 6'-8" 1/2	METAL	PAINT	H	P.M.	PAINT	YES	NO	YES	LOCKSET & LABEL DOOR		
B-15	2'-10" x 6'-8" 1/2	METAL	PAINT	H	P.M.	PAINT	YES	NO	YES	LOCKSET & LABEL DOOR		
B-16	2'-10" x 6'-8" 1/2 BI-FOLD	WOOD	2 COATS POLYUR.	I	WOOD	2 COATS POLYUR.	NO	YES	NO	1/2 LOUVER ABV. PANEL BELOW		
B-17	2'-10" x 6'-8" 1/2 BI-FOLD	WOOD	2 COATS POLYUR.	I	WOOD	2 COATS POLYUR.	NO	YES	NO	1/2 LOUVER ABV. PANEL BELOW		
B-18	2'-10" x 6'-8" 1/2 BI-FOLD	WOOD	2 COATS POLYUR.	J	WOOD	2 COATS POLYUR.	NO	YES	NO	1/2 LOUVER ABV. PANEL BELOW		
B-19	2'-10" x 6'-8" 1/2	HOLLOW CORE WOOD	2 COATS POLYUR.	K	WOOD	2 COATS POLYUR.	NO	NO	YES	PRIVACY LOCK		
B-20	2'-10" x 6'-8" 1/2	HOLLOW CORE WOOD	2 COATS POLYUR.	C	WOOD	2 COATS POLYUR.	NO	NO	YES	PRIVACY LOCK		
B-21	2'-10" x 6'-8" 1/2	HOLLOW CORE WOOD	2 COATS POLYUR.	C	WOOD	2 COATS POLYUR.	NO	NO	YES	PRIVACY LOCK		
B-22	2'-10" x 6'-8" 1/2 BI-FOLD	WOOD	2 COATS POLYUR.	F	WOOD	2 COATS POLYUR.	NO	YES	NO	1/2 LOUVER ABV. PANEL BELOW		
B-23	2'-10" x 6'-8" 1/2	HOLLOW CORE WOOD	2 COATS POLYUR.	K	WOOD	2 COATS POLYUR.	NO	YES	NO	PRIVACY LOCK		
B-24	2'-10" x 6'-8" 1/2	SOLID CORE WOOD	SEALED WOOD	A	WOOD	SEALED WOOD	NO	NO	YES	LOCKSET		
B-25	2'-10" x 6'-8" 1/2 BI-FOLD	WOOD	2 COATS POLYUR.	F	WOOD	2 COATS POLYUR.	NO	YES	NO	1/2 LOUVER ABV. PANEL BELOW		
B-26	2'-10" x 6'-8" 1/2 BI-FOLD	WOOD	2 COATS POLYUR.	F	WOOD	2 COATS POLYUR.	NO	YES	NO	1/2 LOUVER ABV. PANEL BELOW		
B-27	2'-10" x 6'-8" 1/2 BI-FOLD	WOOD	2 COATS POLYUR.	F	WOOD	2 COATS POLYUR.	NO	YES	NO	1/2 LOUVER ABV. PANEL BELOW		
B-28	2'-10" x 6'-8" 1/2	SOLID CORE WOOD	SEALED WOOD	A	WOOD	SEALED WOOD	NO	NO	YES	LOCKSET		
B-29	2'-10" x 6'-8" 1/2	WOOD	2 COATS POLYUR.	M	WOOD	2 COATS POLYUR.	NO	YES	NO	1/2 LOUVER ABV. PANEL BELOW		
B-30	2'-10" x 6'-8" 1/2 BI-FOLD	WOOD	2 COATS POLYUR.	B	WOOD	2 COATS POLYUR.	NO	YES	NO	1/2 LOUVER ABV. PANEL BELOW		
B-31	2'-10" x 6'-8" 1/2	HOLLOW CORE WOOD	2 COATS POLYUR.	C	WOOD	2 COATS POLYUR.	NO	YES	NO	PRIVACY LOCK		
B-32	2'-10" x 6'-8" 1/2	HOLLOW CORE WOOD	2 COATS POLYUR.	K	WOOD	2 COATS POLYUR.	NO	YES	NO	PRIVACY LOCK		
B-33	2'-10" x 6'-8" 1/2	HOLLOW CORE WOOD	2 COATS POLYUR.	C	WOOD	2 COATS POLYUR.	NO	YES	NO	PRIVACY LOCK		
B-34	2'-10" x 6'-8" 1/2	HOLLOW CORE WOOD	2 COATS POLYUR.	K	WOOD	2 COATS POLYUR.	NO	YES	NO	PRIVACY LOCK		
B-35	2'-10" x 6'-8" 1/2 BI-FOLD	WOOD	2 COATS POLYUR.	I	WOOD	2 COATS POLYUR.	NO	YES	NO	1/2 LOUVER ABV. PANEL BELOW		
B-36	2'-10" x 6'-8" 1/2 BI-FOLD	WOOD	2 COATS POLYUR.	I	WOOD	2 COATS POLYUR.	NO	YES	NO	1/2 LOUVER ABV. PANEL BELOW		

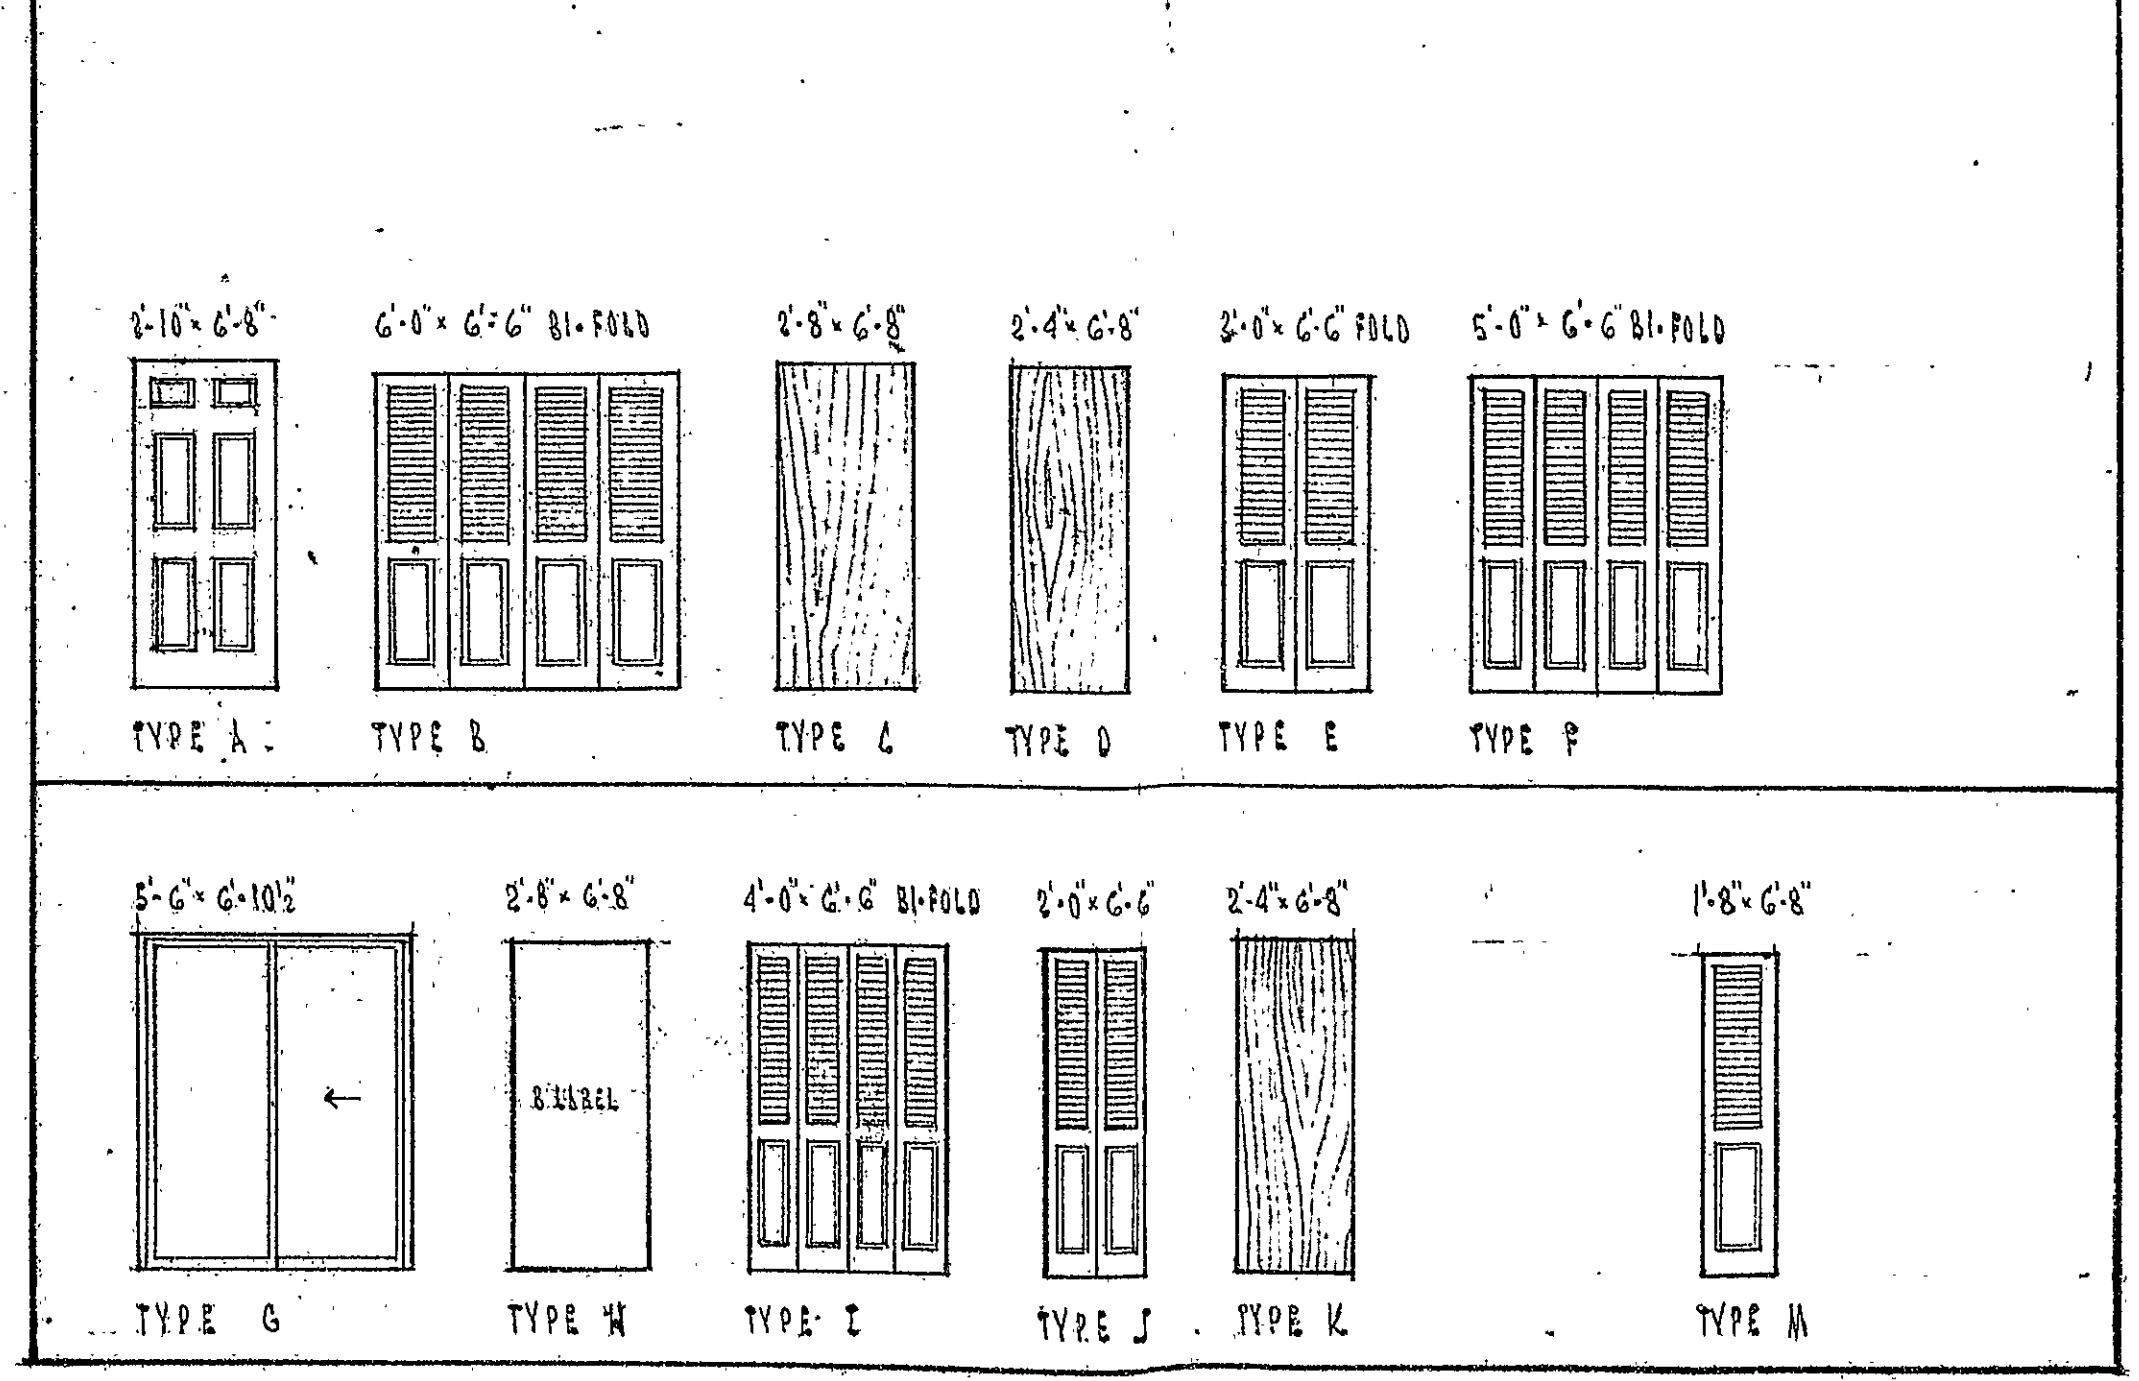

MARK	NOTES
RECEIVED BY Aug 18 10 27 AM '80 TOWN & CITY CLERK HARTFORD VOL. _____ PAGE _____	
MARK	DATE
REVISIONS	
DRAWING TITLE SCHEDULES	
DRAWING NO.	SHEET NO.
A-2	
ATWOOD CONDOMINIUMS ATWOOD STREET HARTFORD, CONN.	
27 JUNE 1980 SCALE: NONE	
RESOURCE DEVELOPMENT CORPORATION 999 ASYLUM AVENUE HARTFORD CONNECTICUT 06105 203-246-8585	
JOHN OROFINO-ARCHITECT	

