
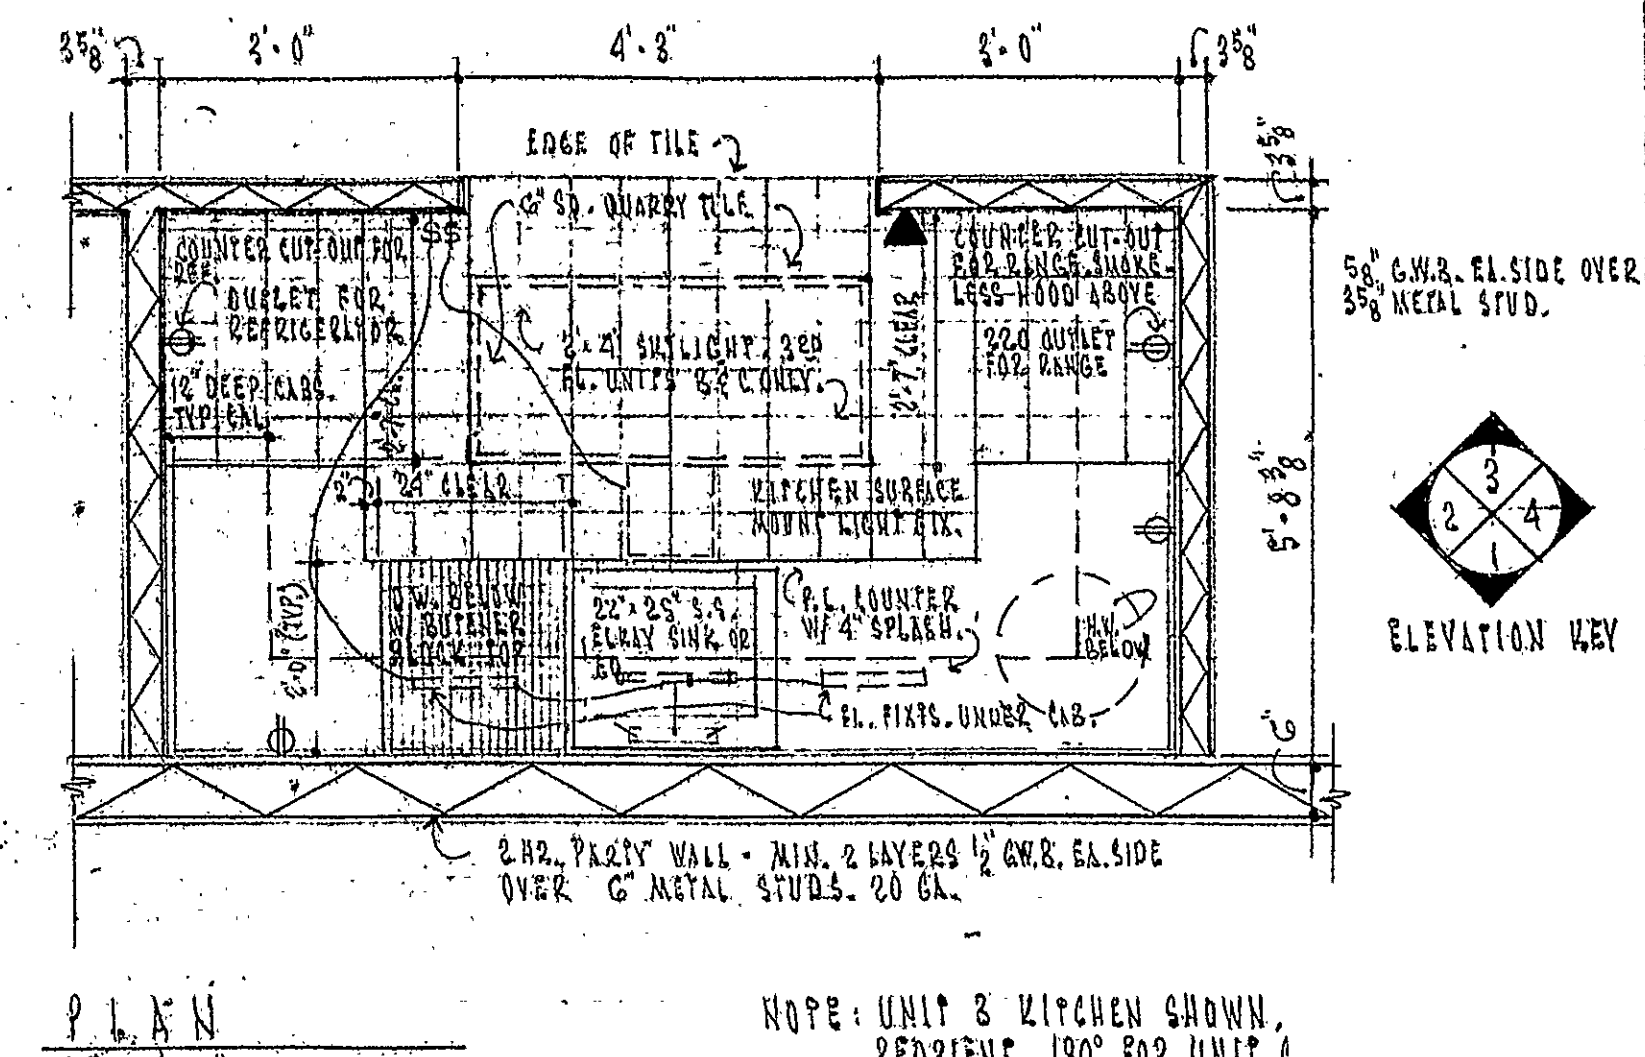
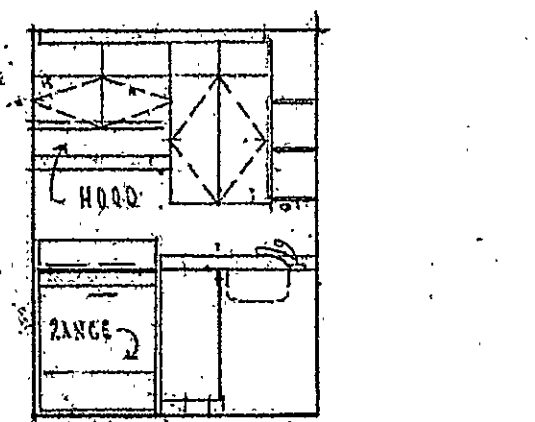
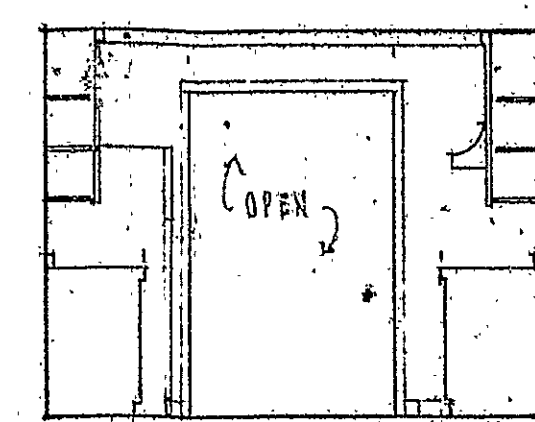
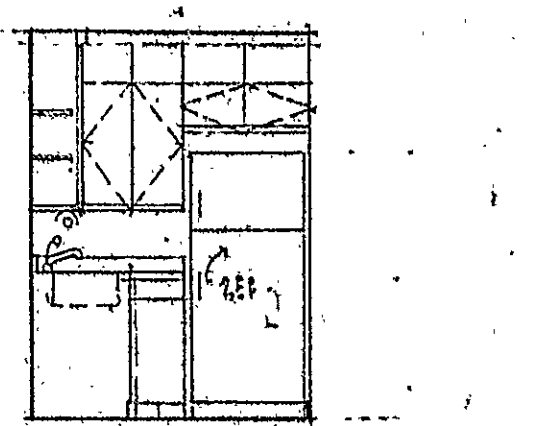
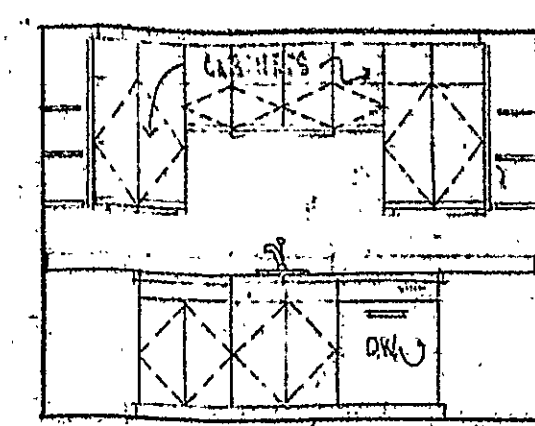
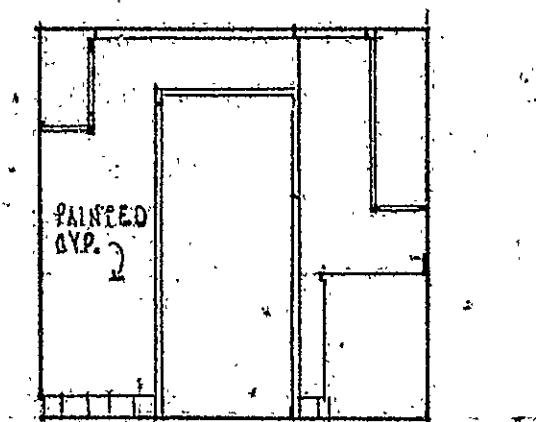
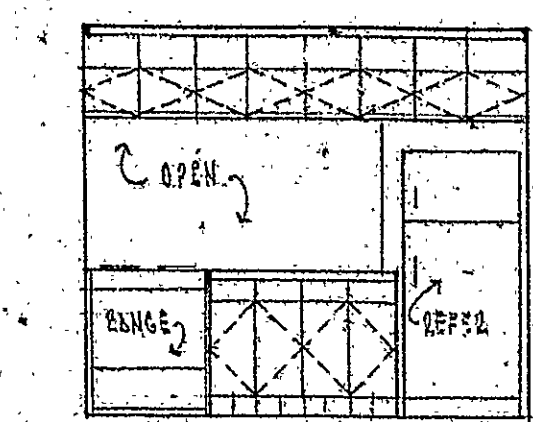
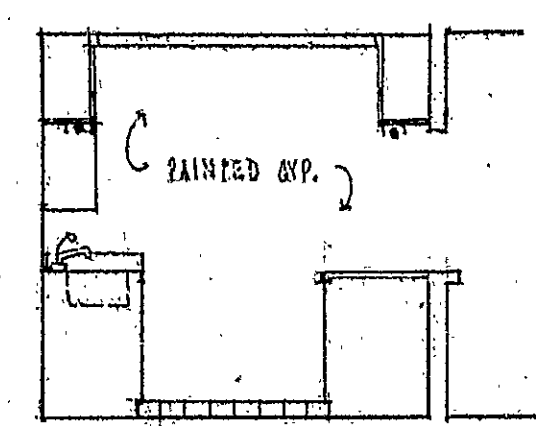
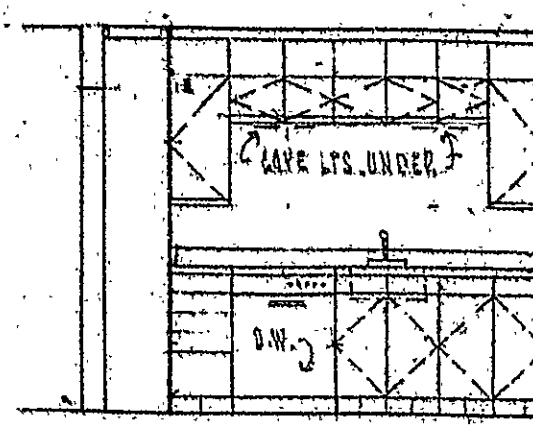


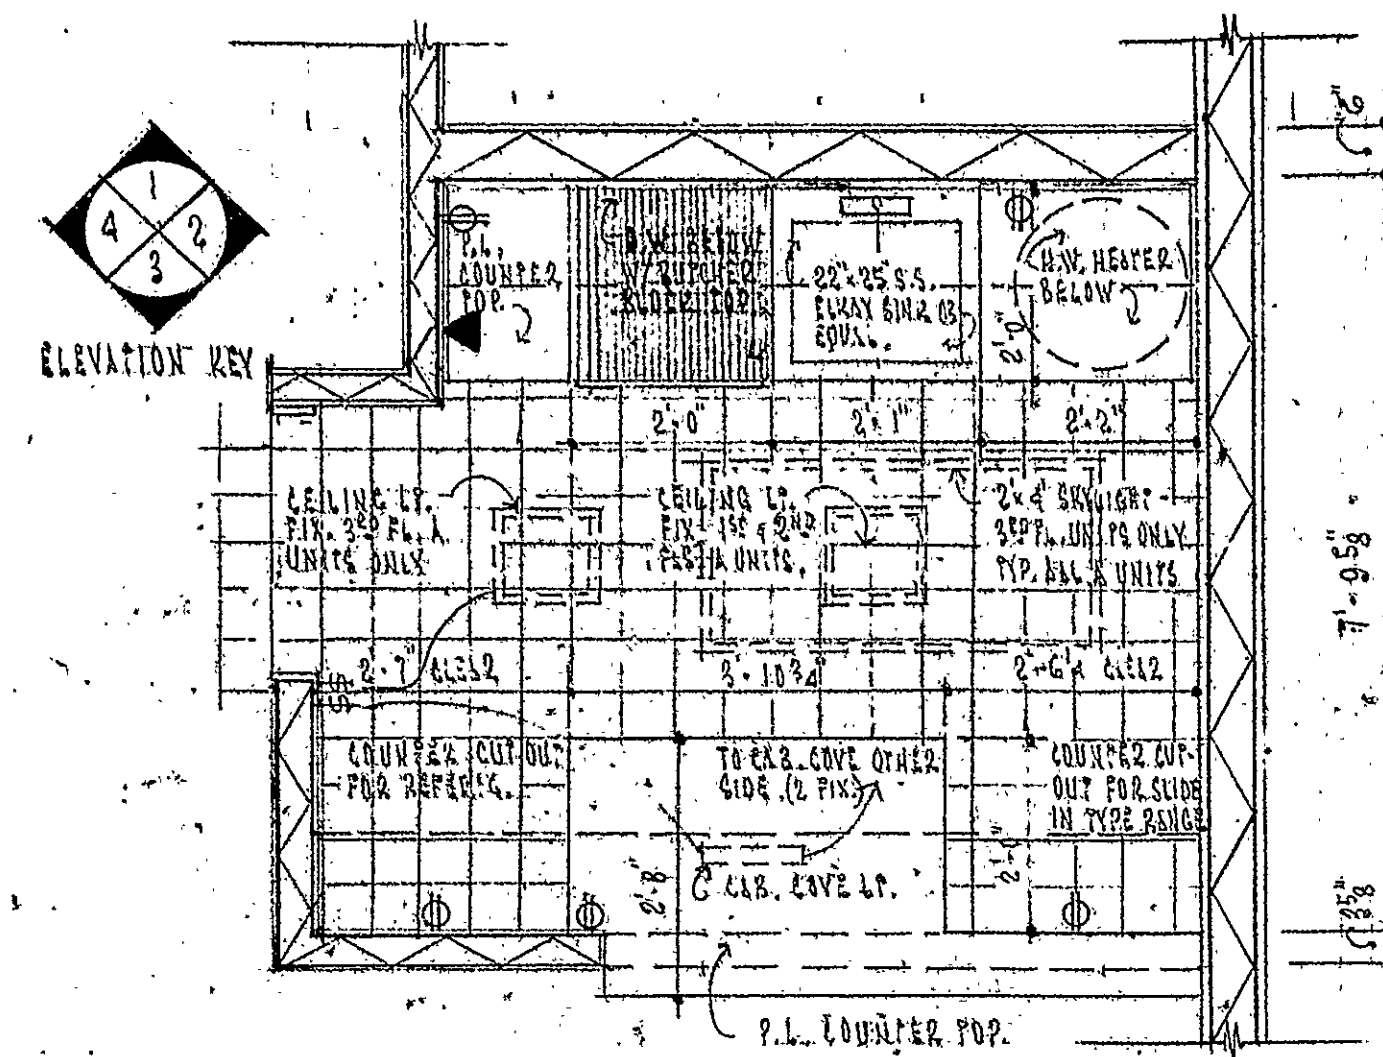

NOTE: PAINT, PATCH & COMPLETE GENERAL REPAIRS WORK TO RESTORE FRONT ENTRY TO ORIGINAL APPEARANCE. DEMOLISH ENTRY AT BUILDING A AND RECONSTRUCT STAIRS AND PORCH TO MATCH STRUCTURES AT BUILDING B & C.

NOTE: SEE DEPT. DETAILS DWG. A-3.

NOTE: SEE DEPT. & SECT. DETAILS DWG. A-3.

NOTE: 42" HIGH RAILING CONTINUOUS AROUND DECK TYP.

FLOOR PLAN - TYPICAL DWELLING

NOTE: REVERSE SIDE FLOOR PLAN FOR BUILDING'S B.

RECEIVED BY N. J. P. P. P.	
AUG 18 10 28 AM '81	
TOWN & CITY CLERK HARTFORD	
VOL. _____ PAGE _____	
MARK	DATE
REVISIONS	
DRAWING TITLE FLOOR PLAN - TYPICAL DWELLING	
DRAWING NO. A-3	SHEET NO.
ATWOOD CONDOMINIUMS ATWOOD STREET HARTFORD, CONN.	
DATE 27 JUNE 1980 SCALE AS NOTED	
RESOURCE DEVELOPMENT CORPORATION 999 ASYLUM AVENUE HARTFORD CONNECTICUT 06105 203-246-8555	
JOHN OROFINO - ARCHITECT	

