




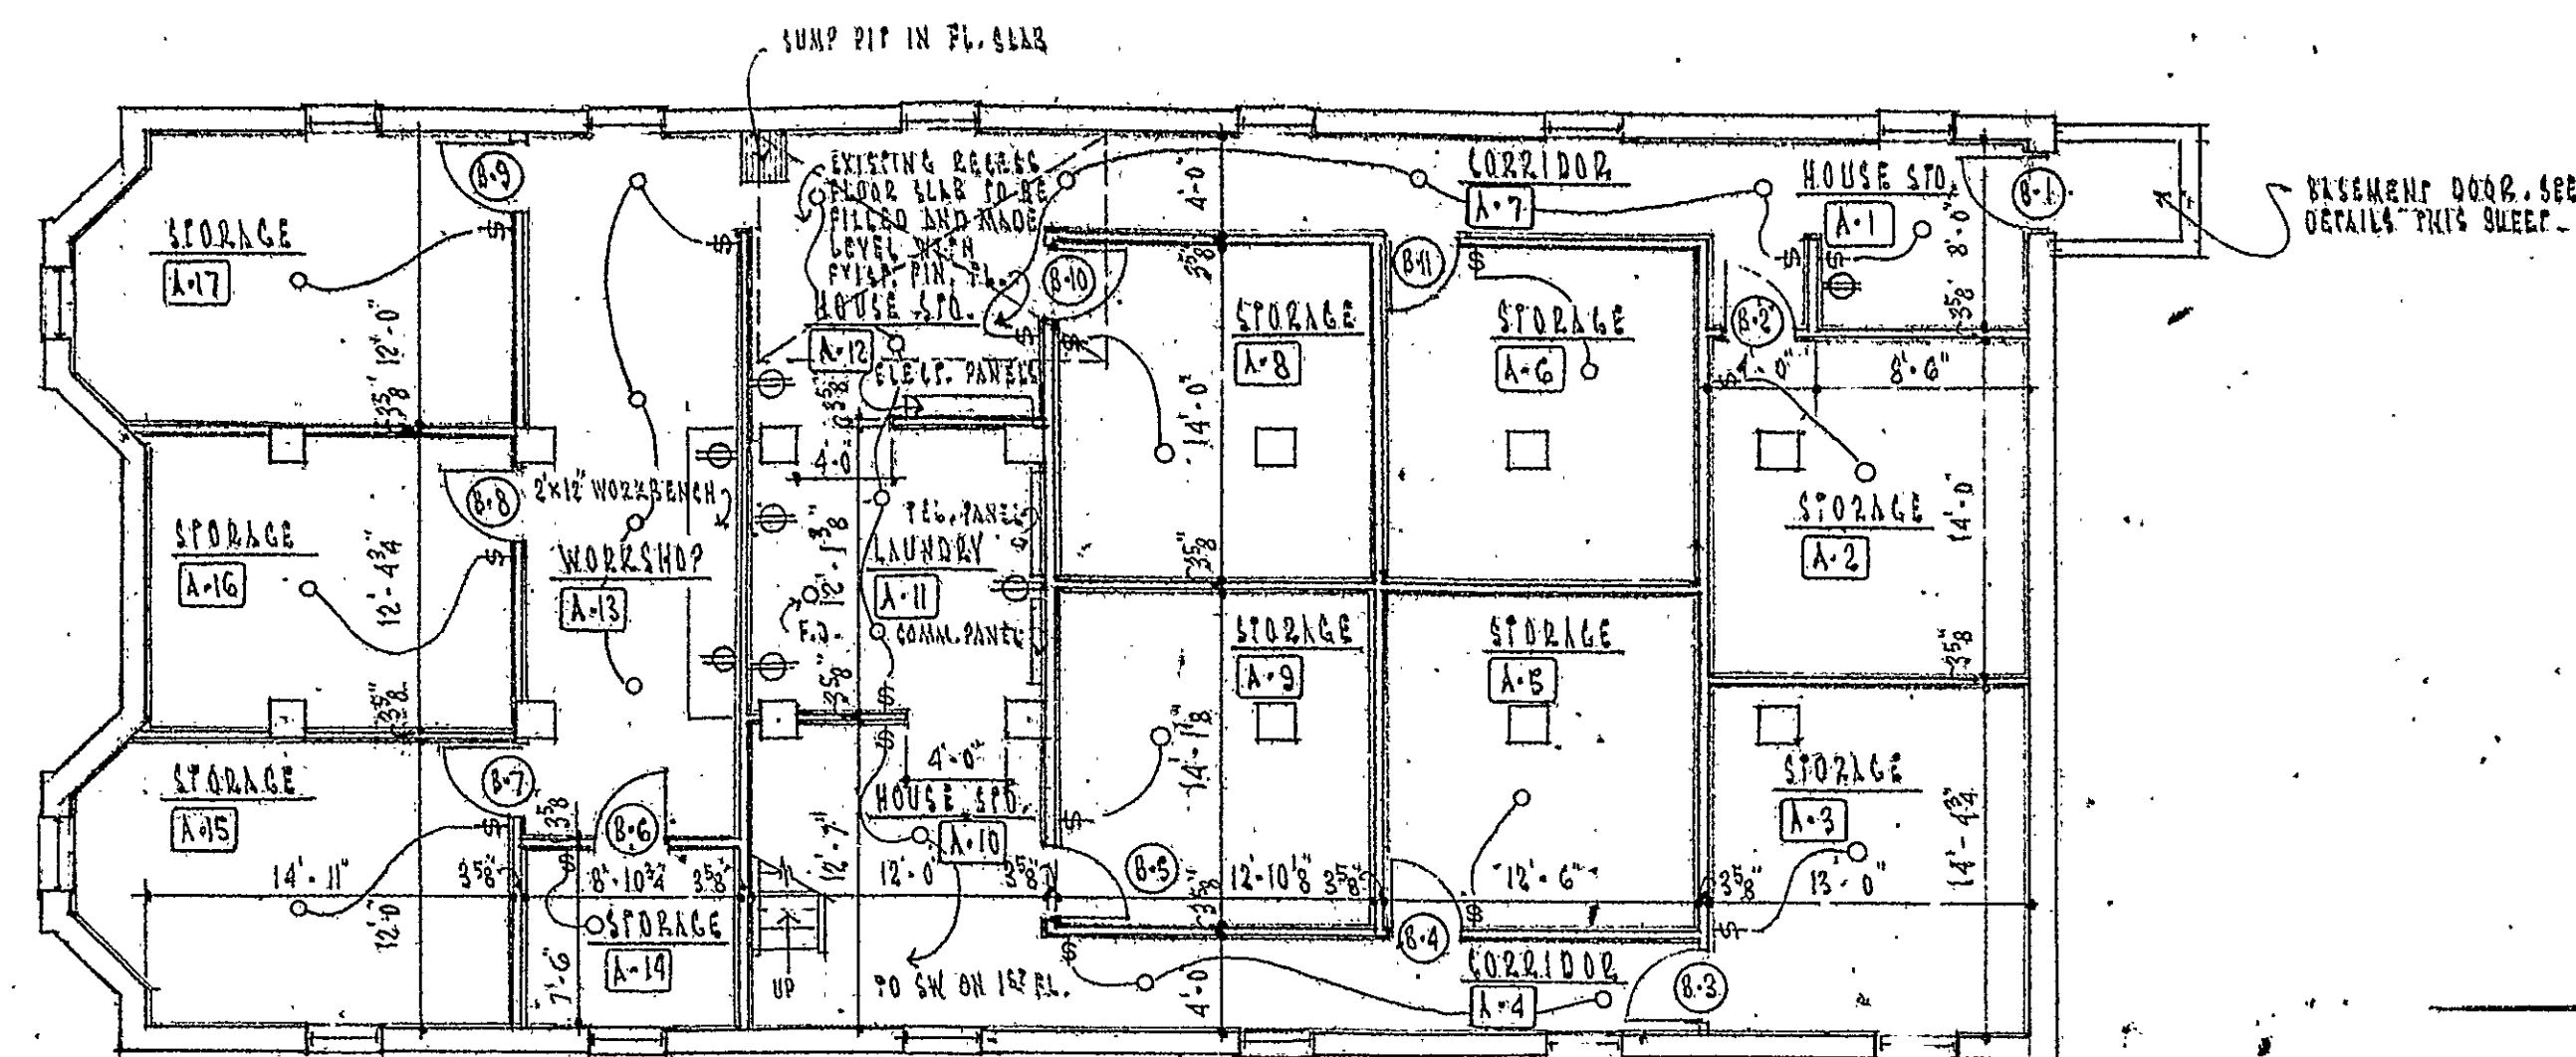


BASEMENT PLAN
1/8" = 1'-0"

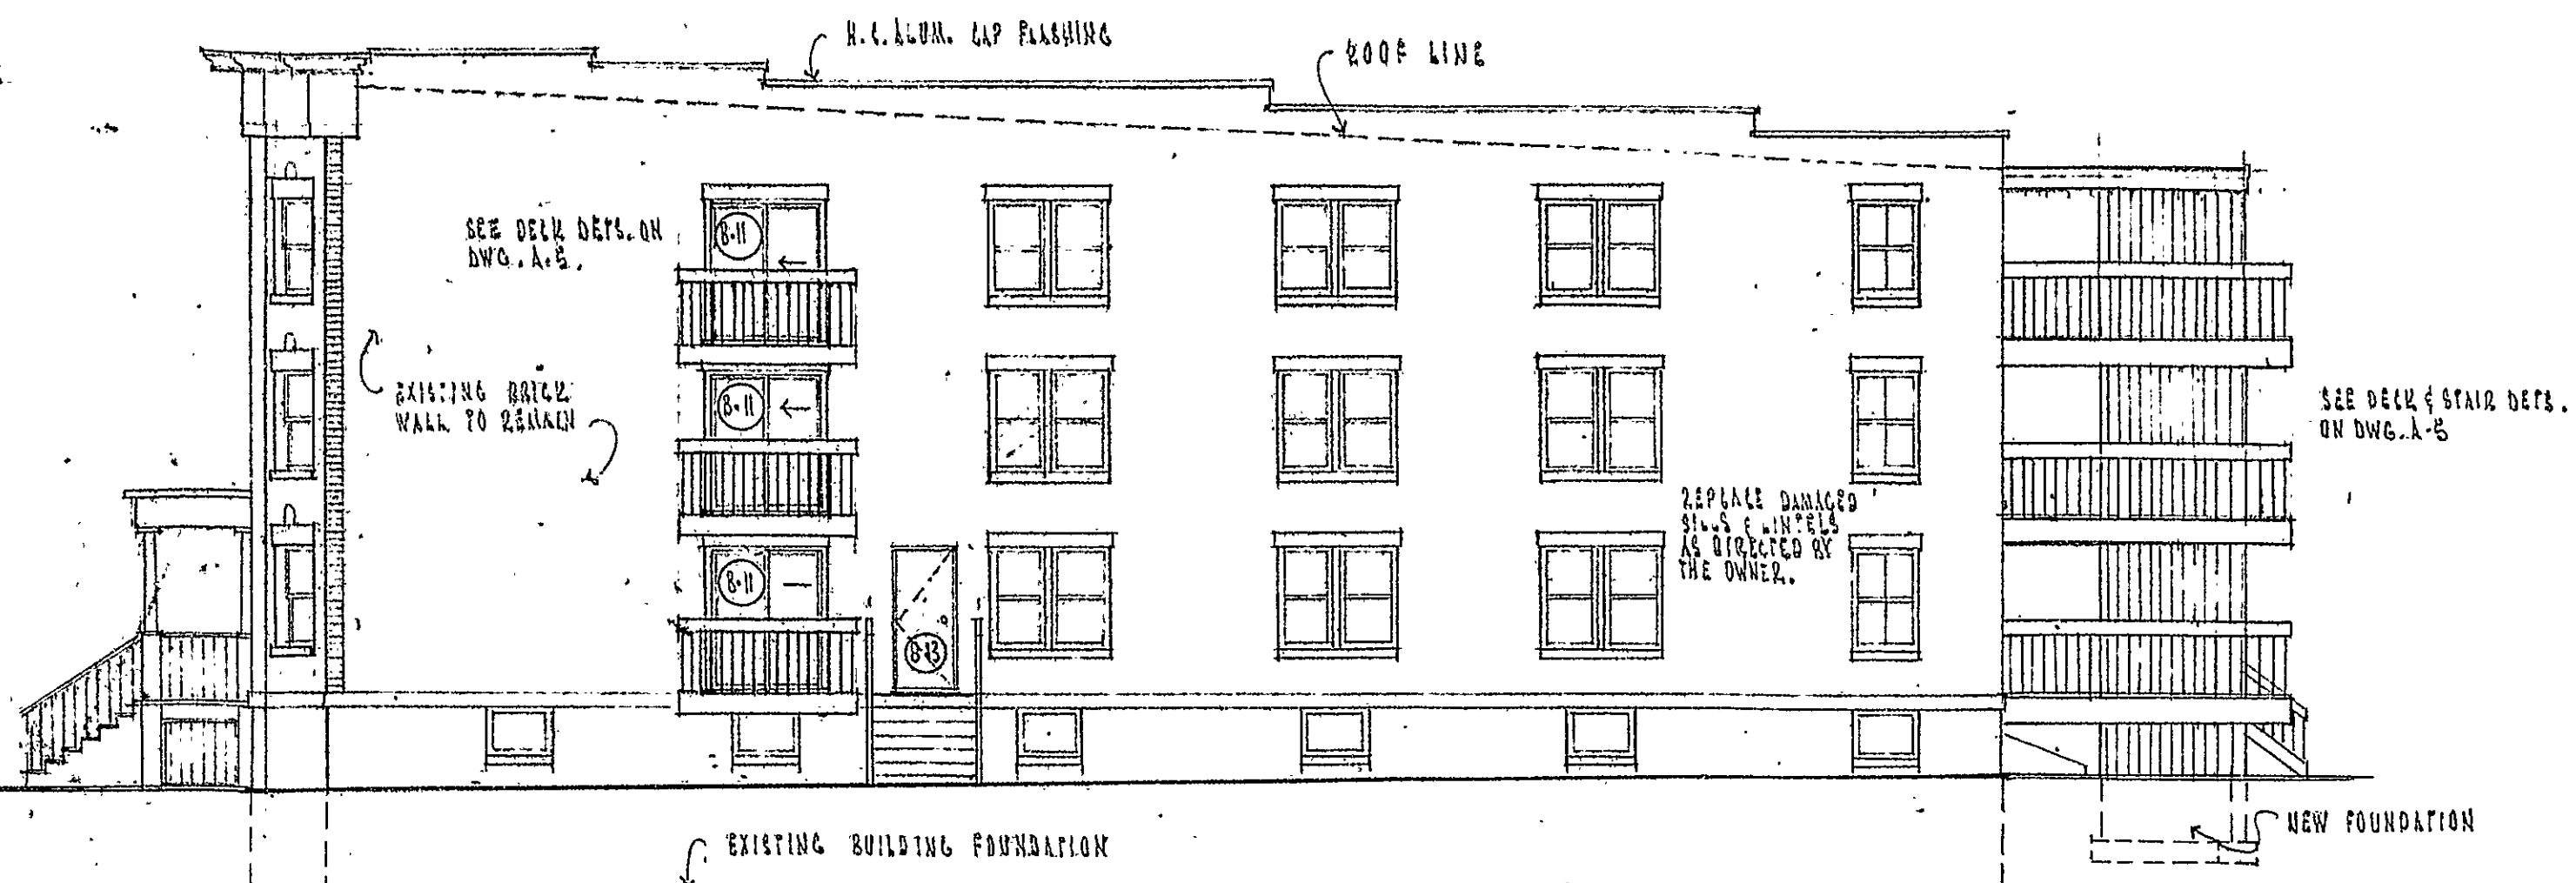


SOUTH ELEVATION
1/8" = 1'-0"

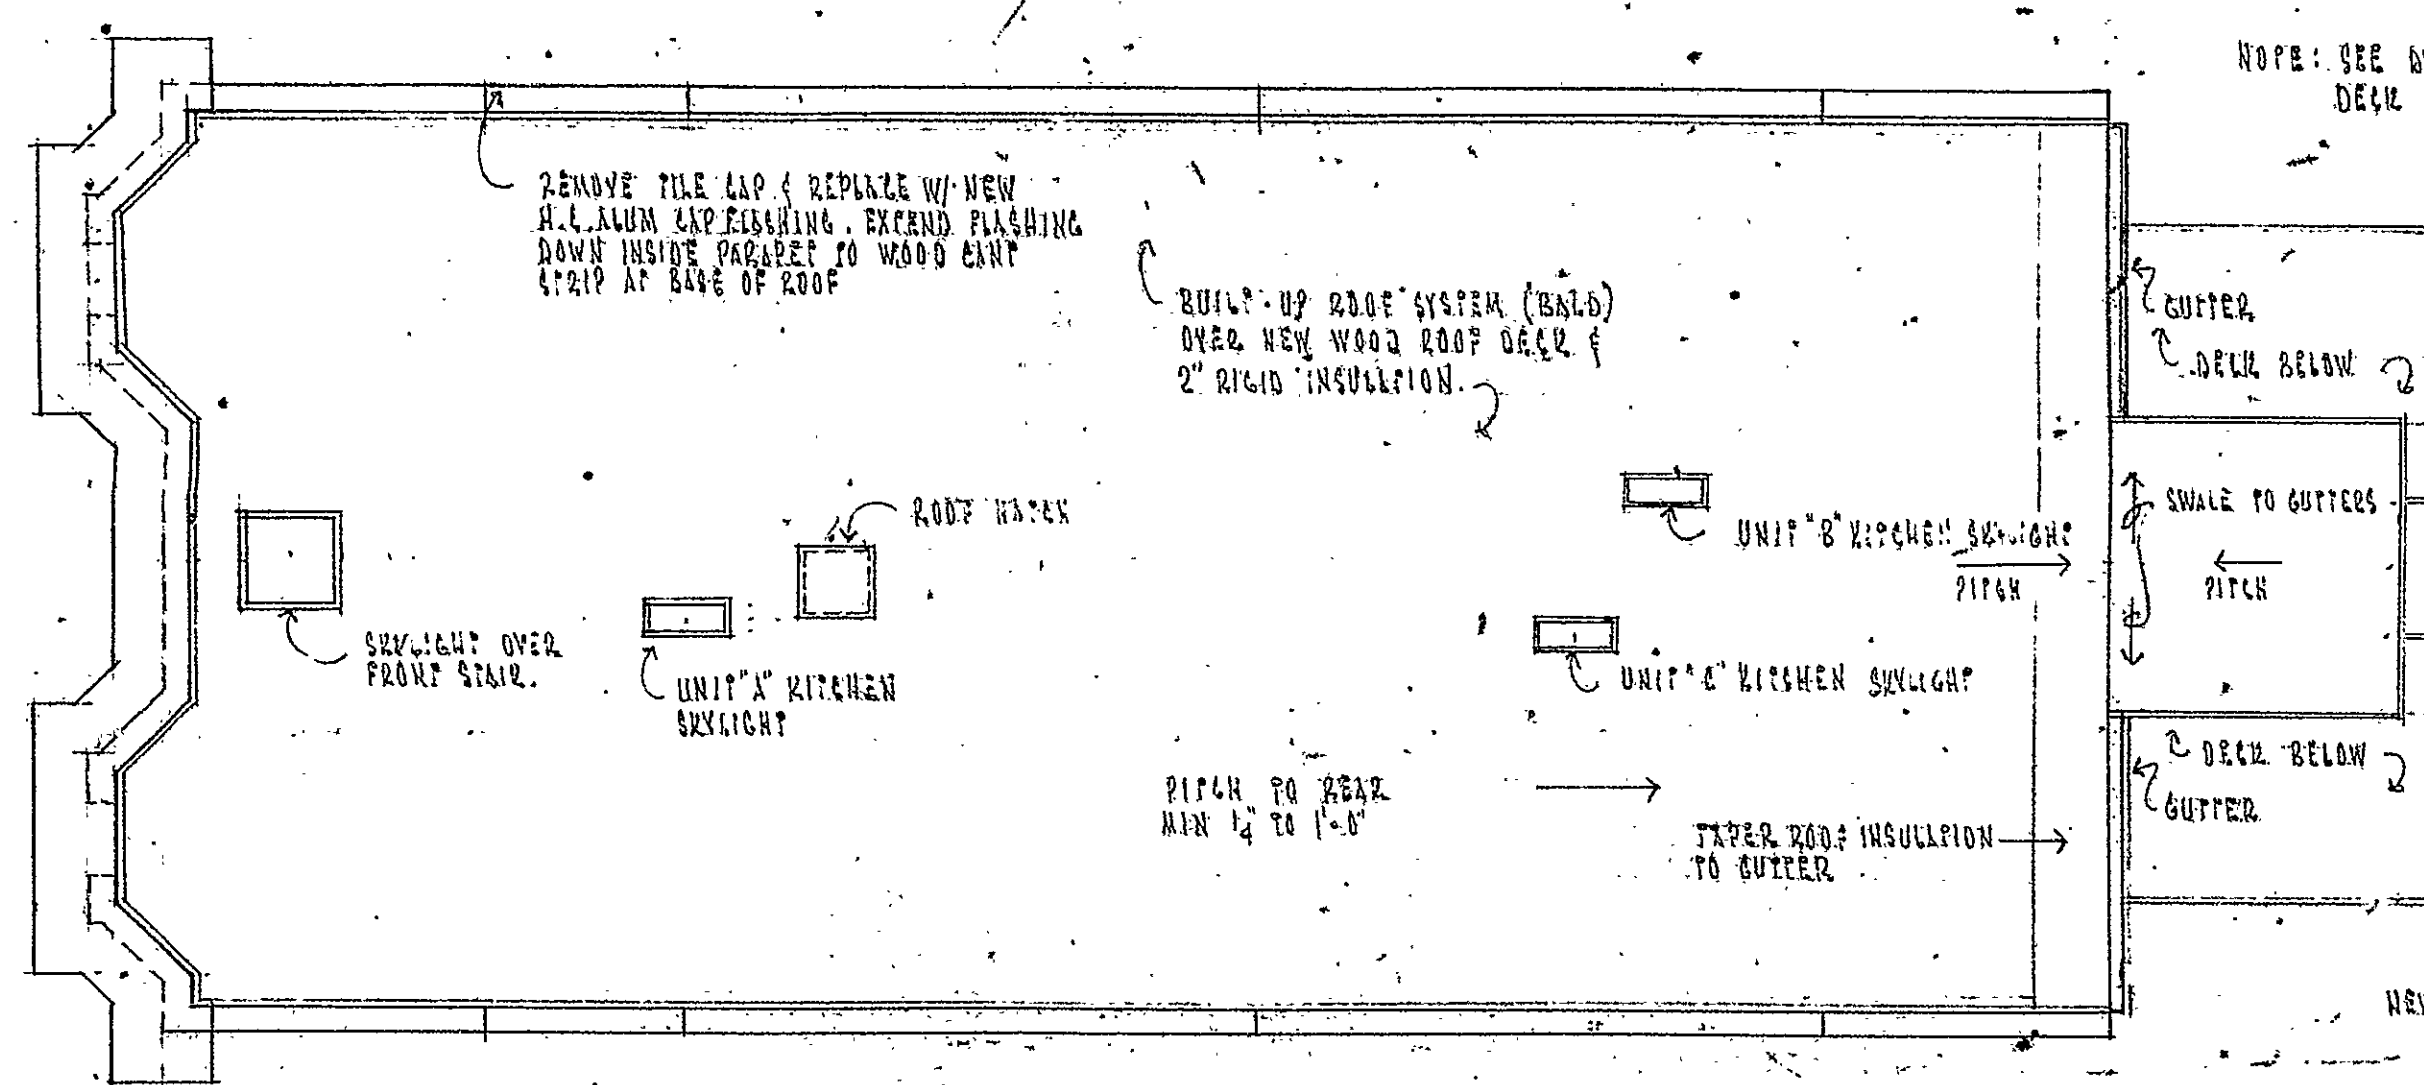

ROOF PLAN
1/8" = 1'-0"

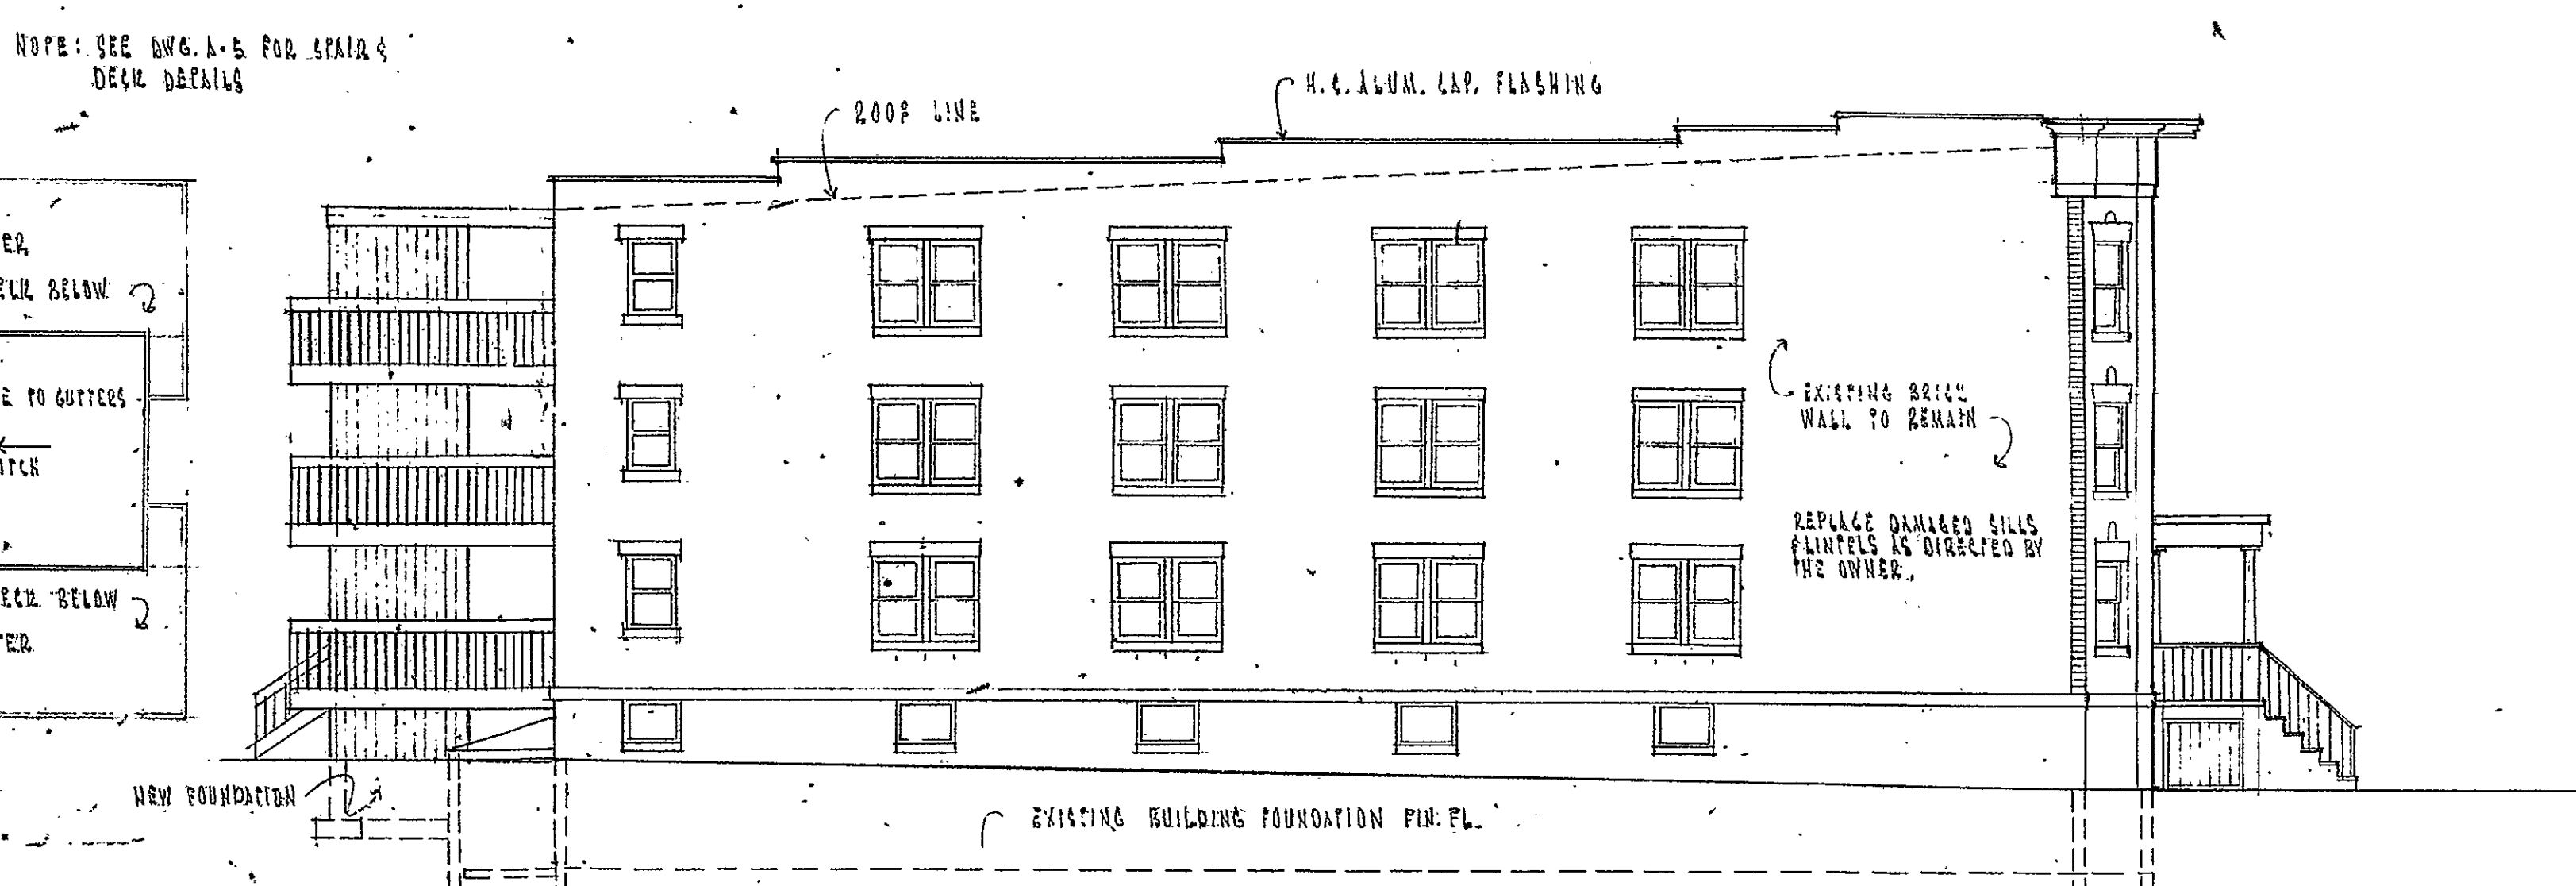


NORTH ELEVATION
1/8" = 1'-0"

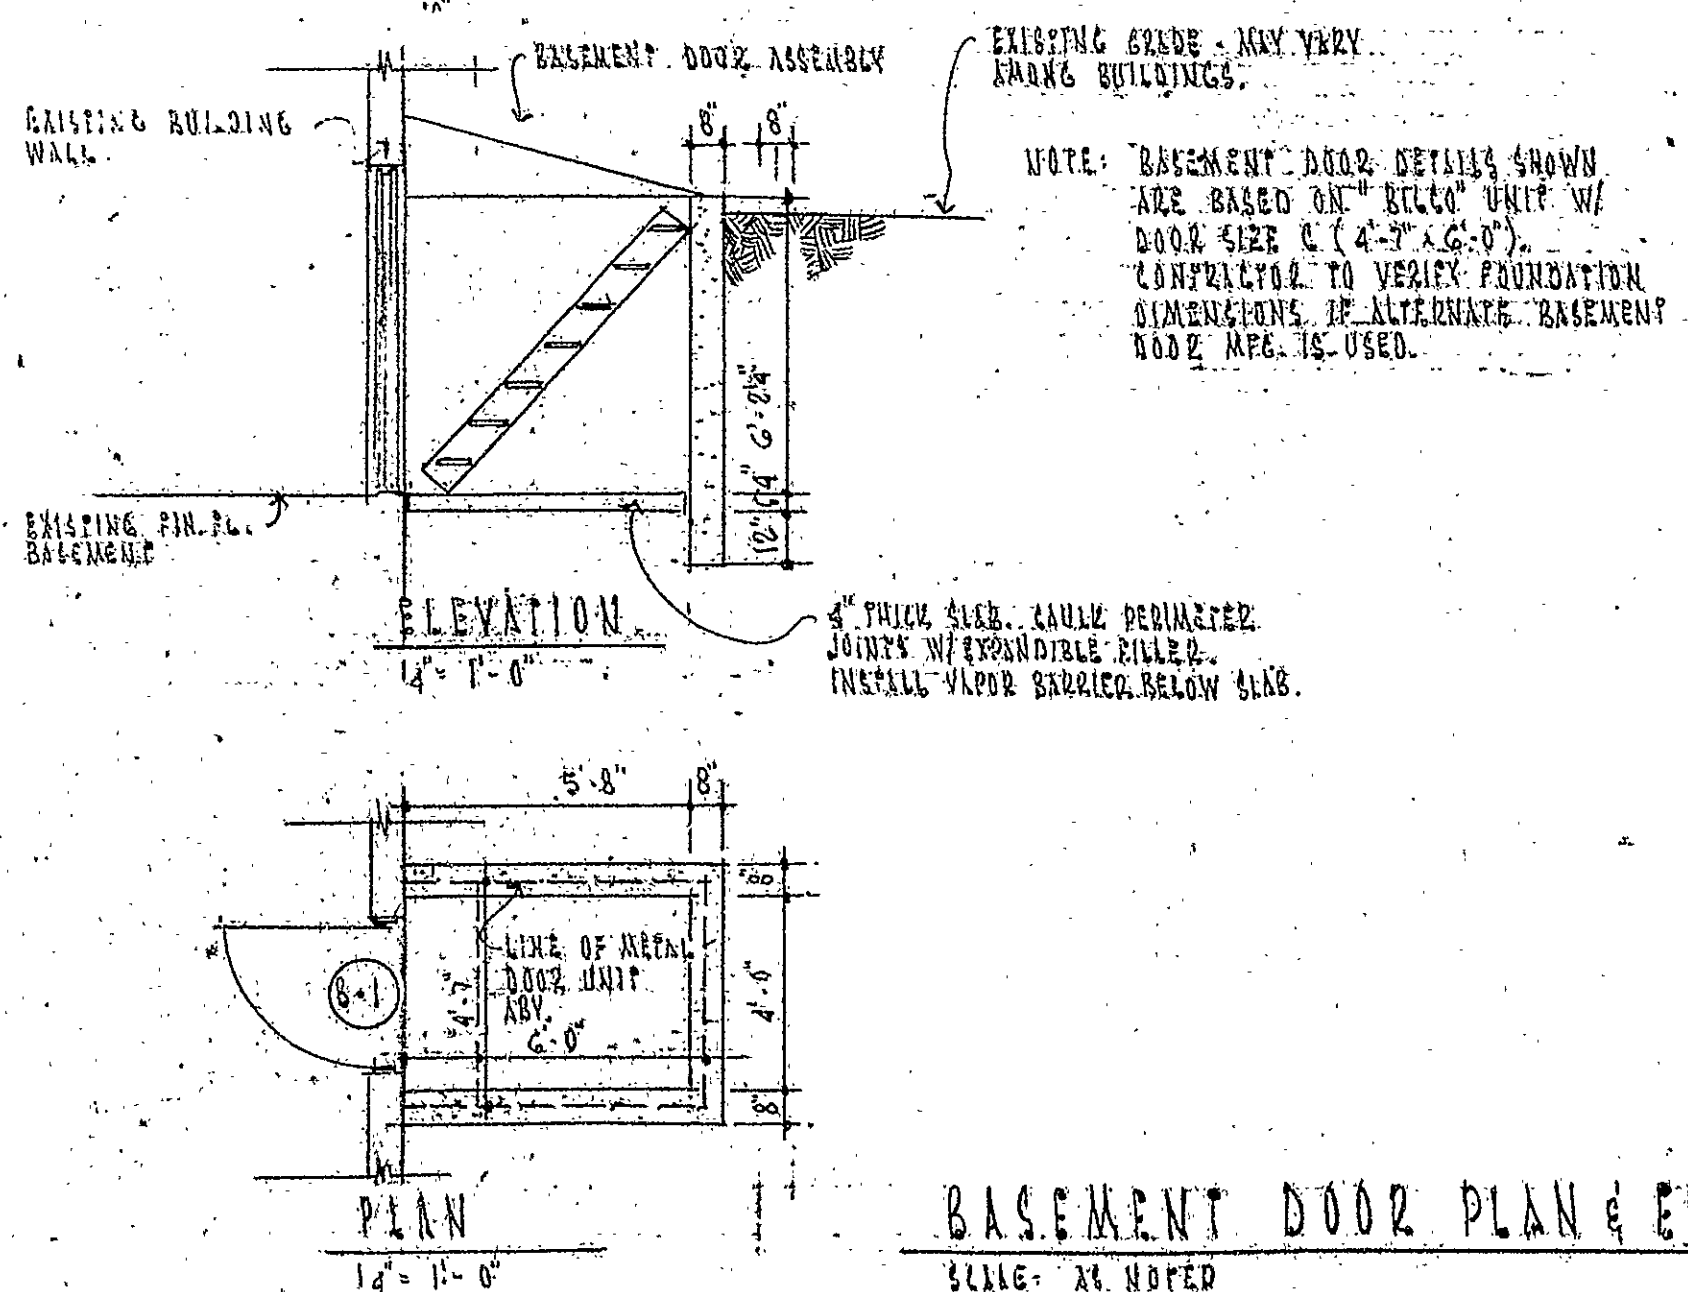

BASEMENT DOOR PLAN & ELEV. (TYP)
SCALE: AS NOTED



FRONT ELEVATION
1/8" = 1'-0"

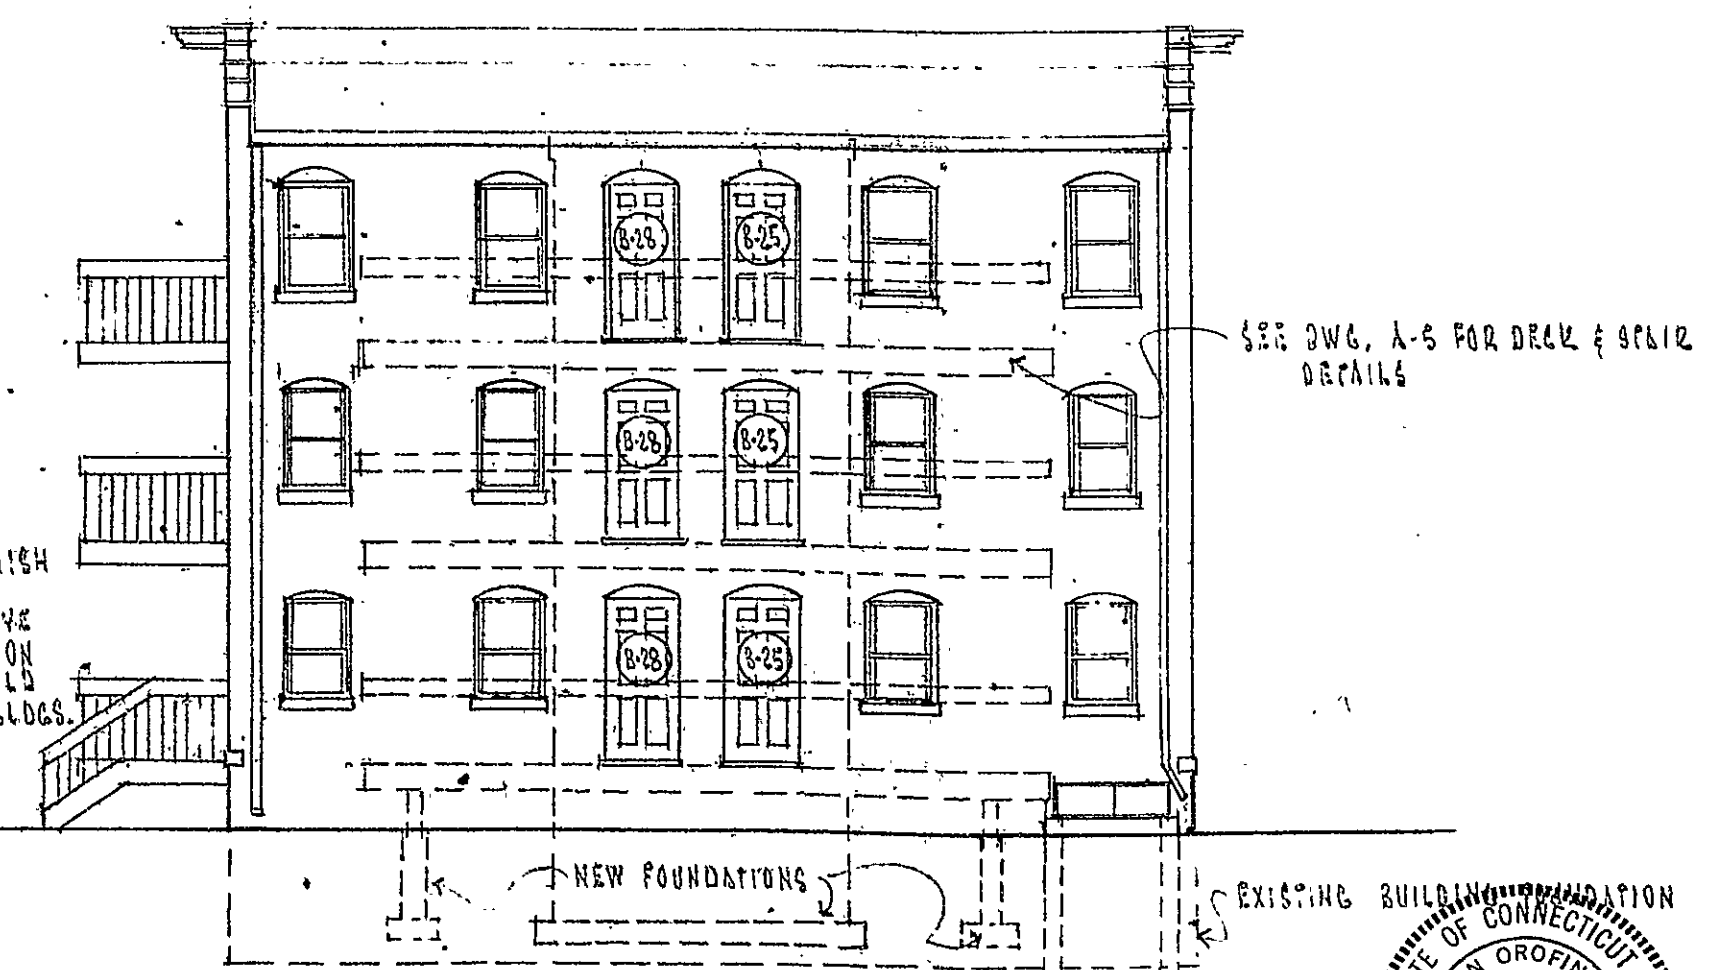

REAR ELEVATION
1/8" = 1'-0"

NOTES

Aug. 18 11 28 AM '80
TOWN & C. T. W. B. L. E. P.
080
VOL. _____ PAGE _____

REVISIONS

DRAWING TITLE
BASEMENT PLAN, ROOF PLAN &
EXTERIOR ELEVATIONS

DRAWING NO. A-4 **SHEET NO.**

ATWOOD CONDOMINIUMS
ATWOOD STREET
HARTFORD CONN.

DATE: 27 JUNE 1980 **SCALE:** AS NOTED

RESOURCE DEVELOPMENT CORPORATION
999 ASYLUM AVENUE
HARTFORD
CONNECTICUT
06105
203-246-8585

JOHN OROFINO - ARCHITECT