


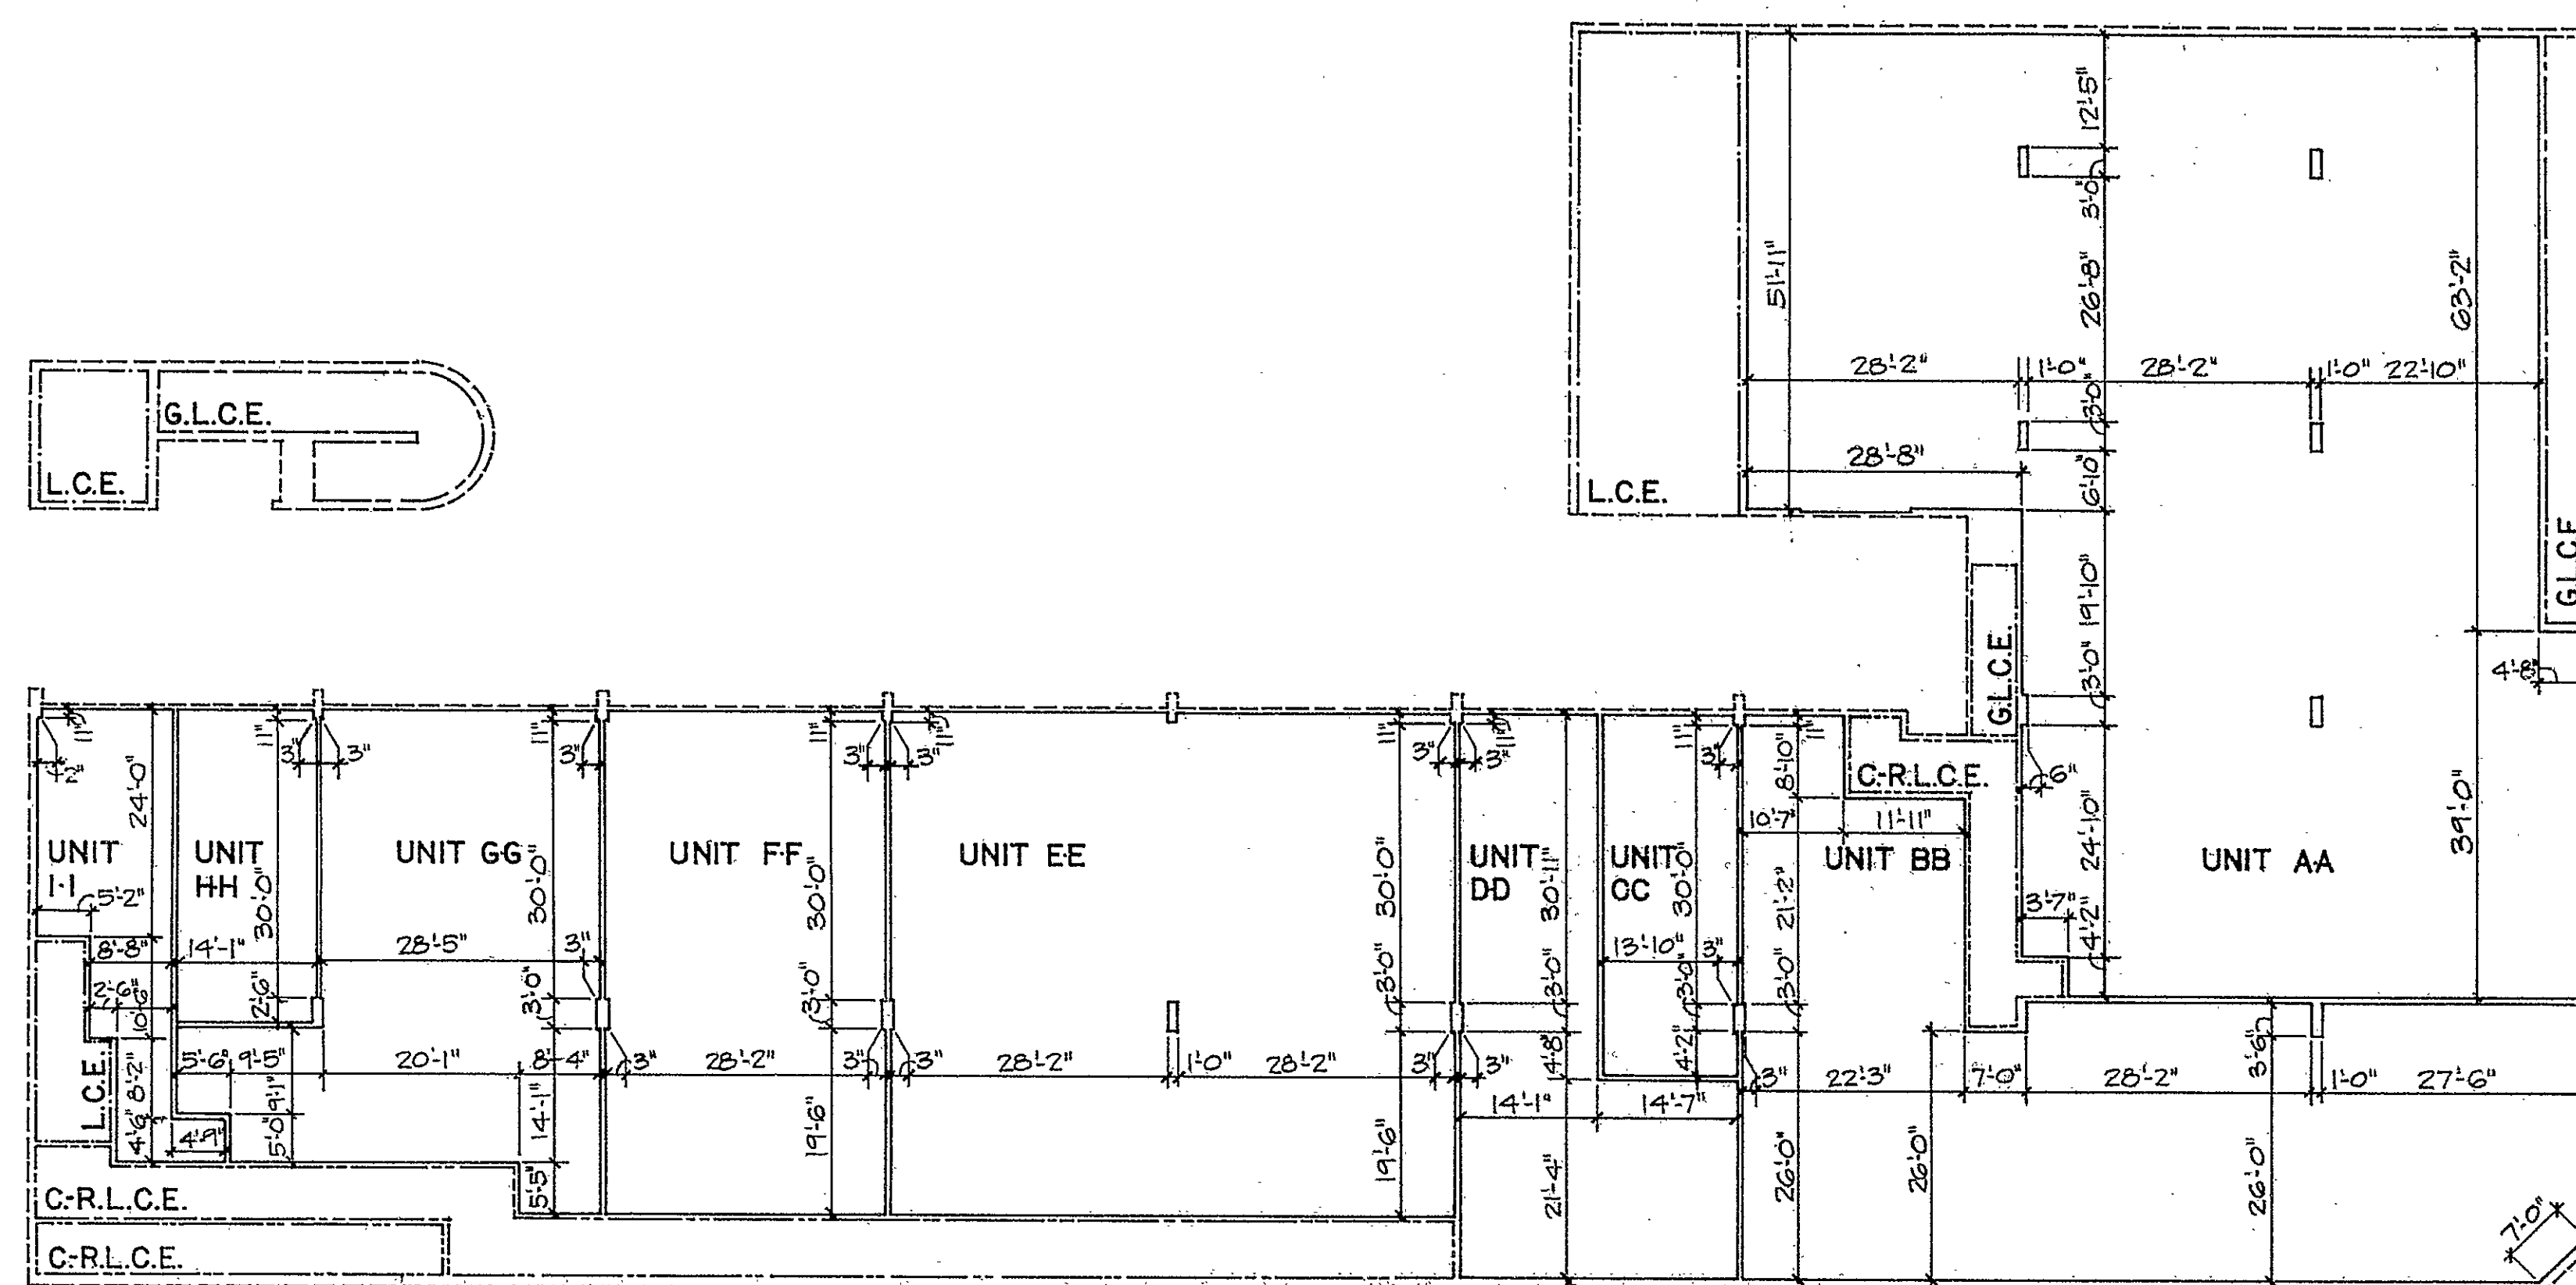

UNIT	AREA
A-A	7005 S.F.
B-B	3067 S.F.
C-C	536 S.F.
D-D	1154 S.F.
E-E	3084 S.F.
F-F	1529 S.F.
G-G	1598 S.F.
H-H	470 S.F.
I-I	522 S.F.

NOTE
THE STANDARD FINISHED
CEILING HEIGHT IS 9'-0".

UPPER & LOWER UNIT BOUNDARIES

UPPER UNIT BOUNDARY IS 55'-7" AND DROPS TO 53'-2" AT
BEAMS, AND LOWER UNIT BOUNDARY IS THE FLOOR ELEVATION
SHOWN ON SHEET ONE OF THE SURVEY REFERRED TO IN SCHEDULE
B OF THE DECLARATION.


LEGEND

--- UNIT BOUNDARY
--- GENERAL LIMITED COMMON ELEMENT BOUNDARY
--- GARAGE LIMITED COMMON ELEMENT BOUNDARY
--- COMMERCIAL/RETAIL LIMITED COMMON ELEMENT BOUNDARY
--- EXTERIOR BUILDING PERIMETER

ABBREVIATIONS

L.C.E. GENERAL LIMITED COMMON ELEMENT
G.L.C.E. GARAGE LIMITED COMMON ELEMENT
C.R.L.C.E. COMMERCIAL/RETAIL LIMITED COMMON ELEMENT
S.F. SQUARE FEET

GRAPHIC SCALE

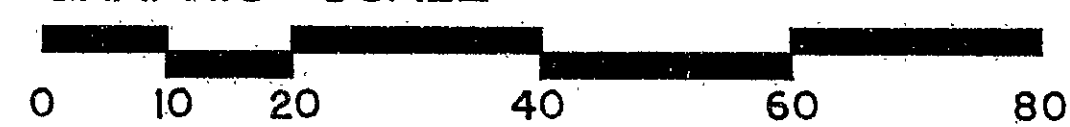

CERTIFICATION

CERTIFIED TO BE AN ACCURATE COPY OF PORTIONS OF THE PLANS ON FILE WITH
THE DEPARTMENT OF LICENSES AND INSPECTIONS OF THE CITY OF HARTFORD.

DAVID E. WOODARD, AIA DATE 12/3/80

VERIFICATION

STATE OF CONNECTICUT)
COUNTY OF HARTFORD) ss HARTFORD SEPTEMBER 29, 1980

PERSONALLY APPEARED DAVID E. WOODARD, SIGNER OF THE FOREGOING CERTIFI-
CATE AND BEING DULY SWORN, MADE SOLEMN OATH TO THE TRUTH OF THE STATE-
MENT TO WHICH HIS NAME IS SUBSCRIBED.

COMMISSIONER OF THE SUPERIOR COURT

RECEIVED BY
TOWN & CITY CLERK
HARTFORD
VOL. PAGE
Dec 18 4 53 AM '80

CONSULTANT'S

REVISIONS

DATE 9-29-80
SCALE
PROJECT NUMBER 302
DRAWN BY LEIGHTON

ONE

DEW

DEW ARCHITECTS, P.C.
BUSHNELL PLAZA - ONE GOLD ST.
HARTFORD, CONNECTICUT 06103

Condo Floor Plan #35-