


RECEIVED BY
JAN 13 3 03 PM '80
1001 E. MAIN ST.
HARTFORD, CT 06103

CONNIE NAPPER, JR. ASSOCIATES
ARCHITECTURE
PLANNING
CONSULTING
HARTFORD, CONNECTICUT 06103


HUNTINGTON ONE HUNDRED CONDOMINIUM
100 HUNTINGTON STREET
HARTFORD, CONN.
FOURTEEN UNITS

SECOND FLOOR PLAN
Scale 1/8" = 1'-0"

LEGEND
COMMON ELEMENT

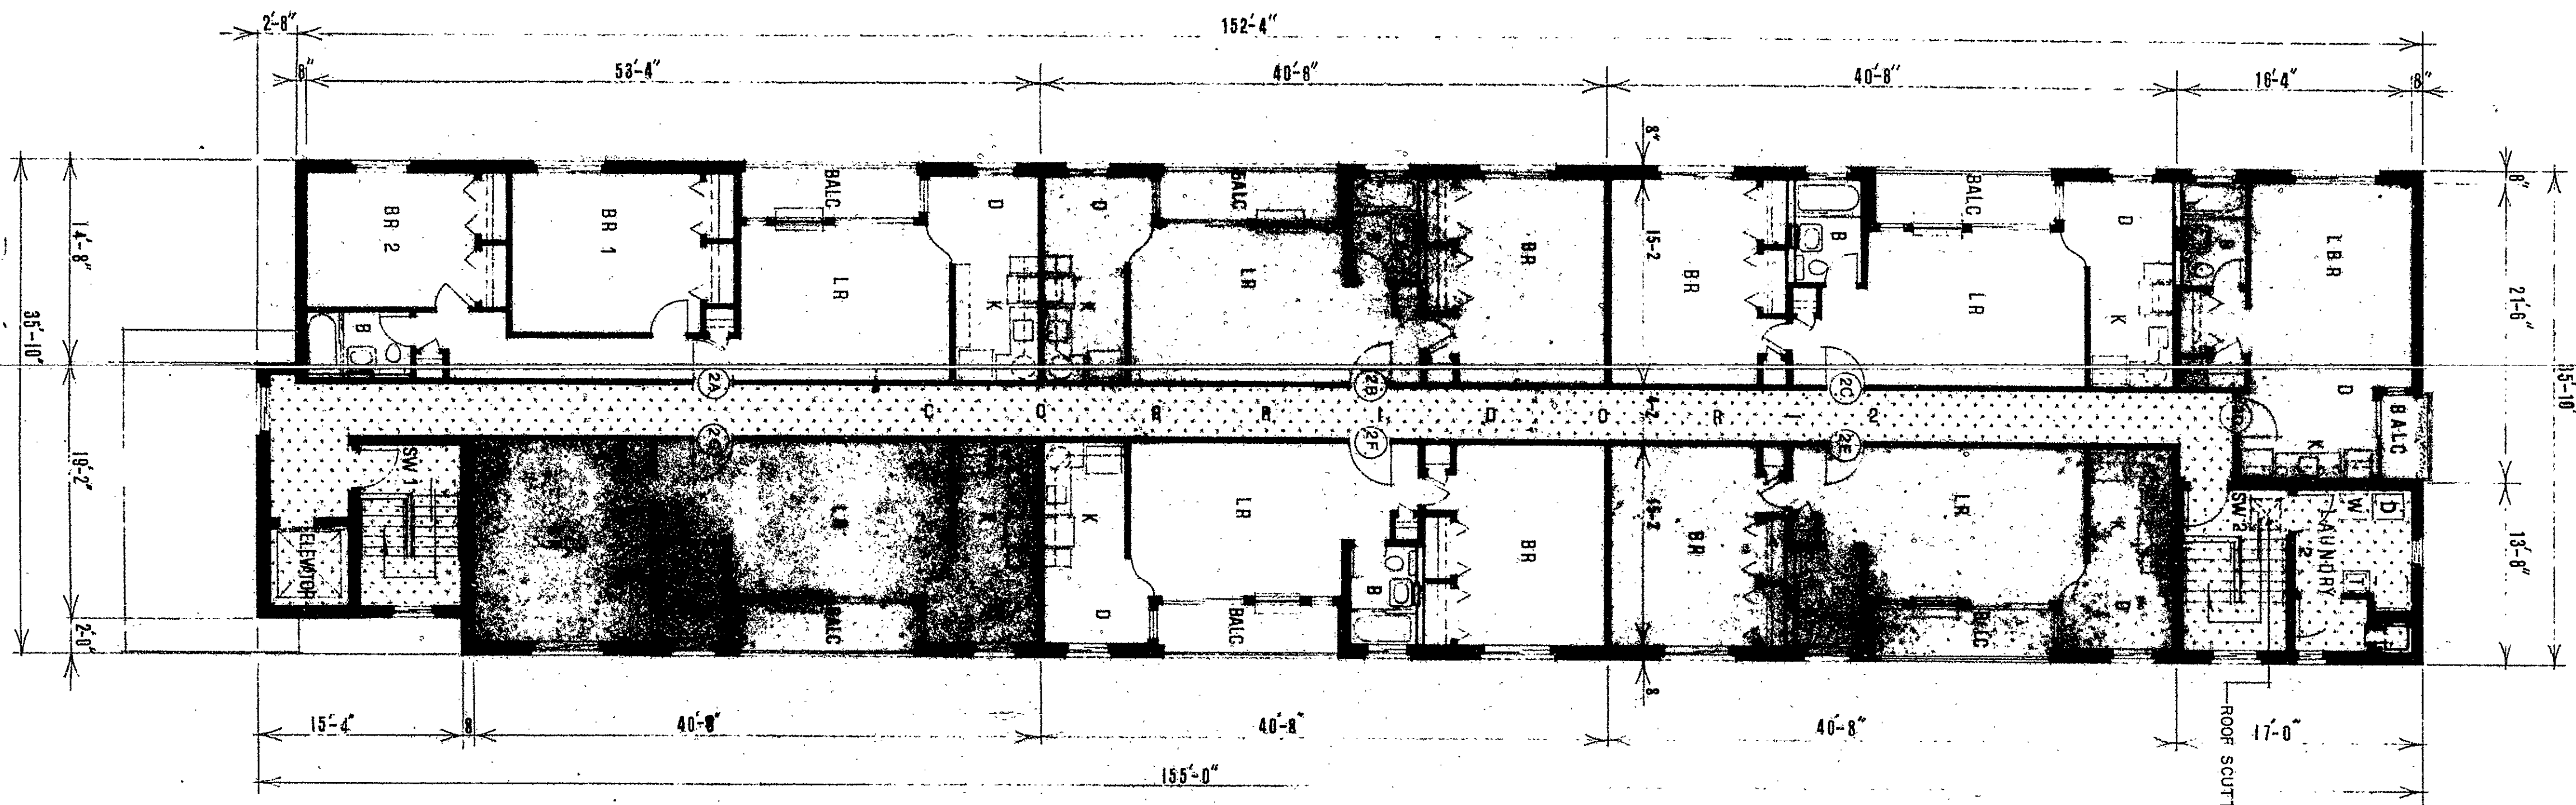

LEGEND
COMMON ELEMENT

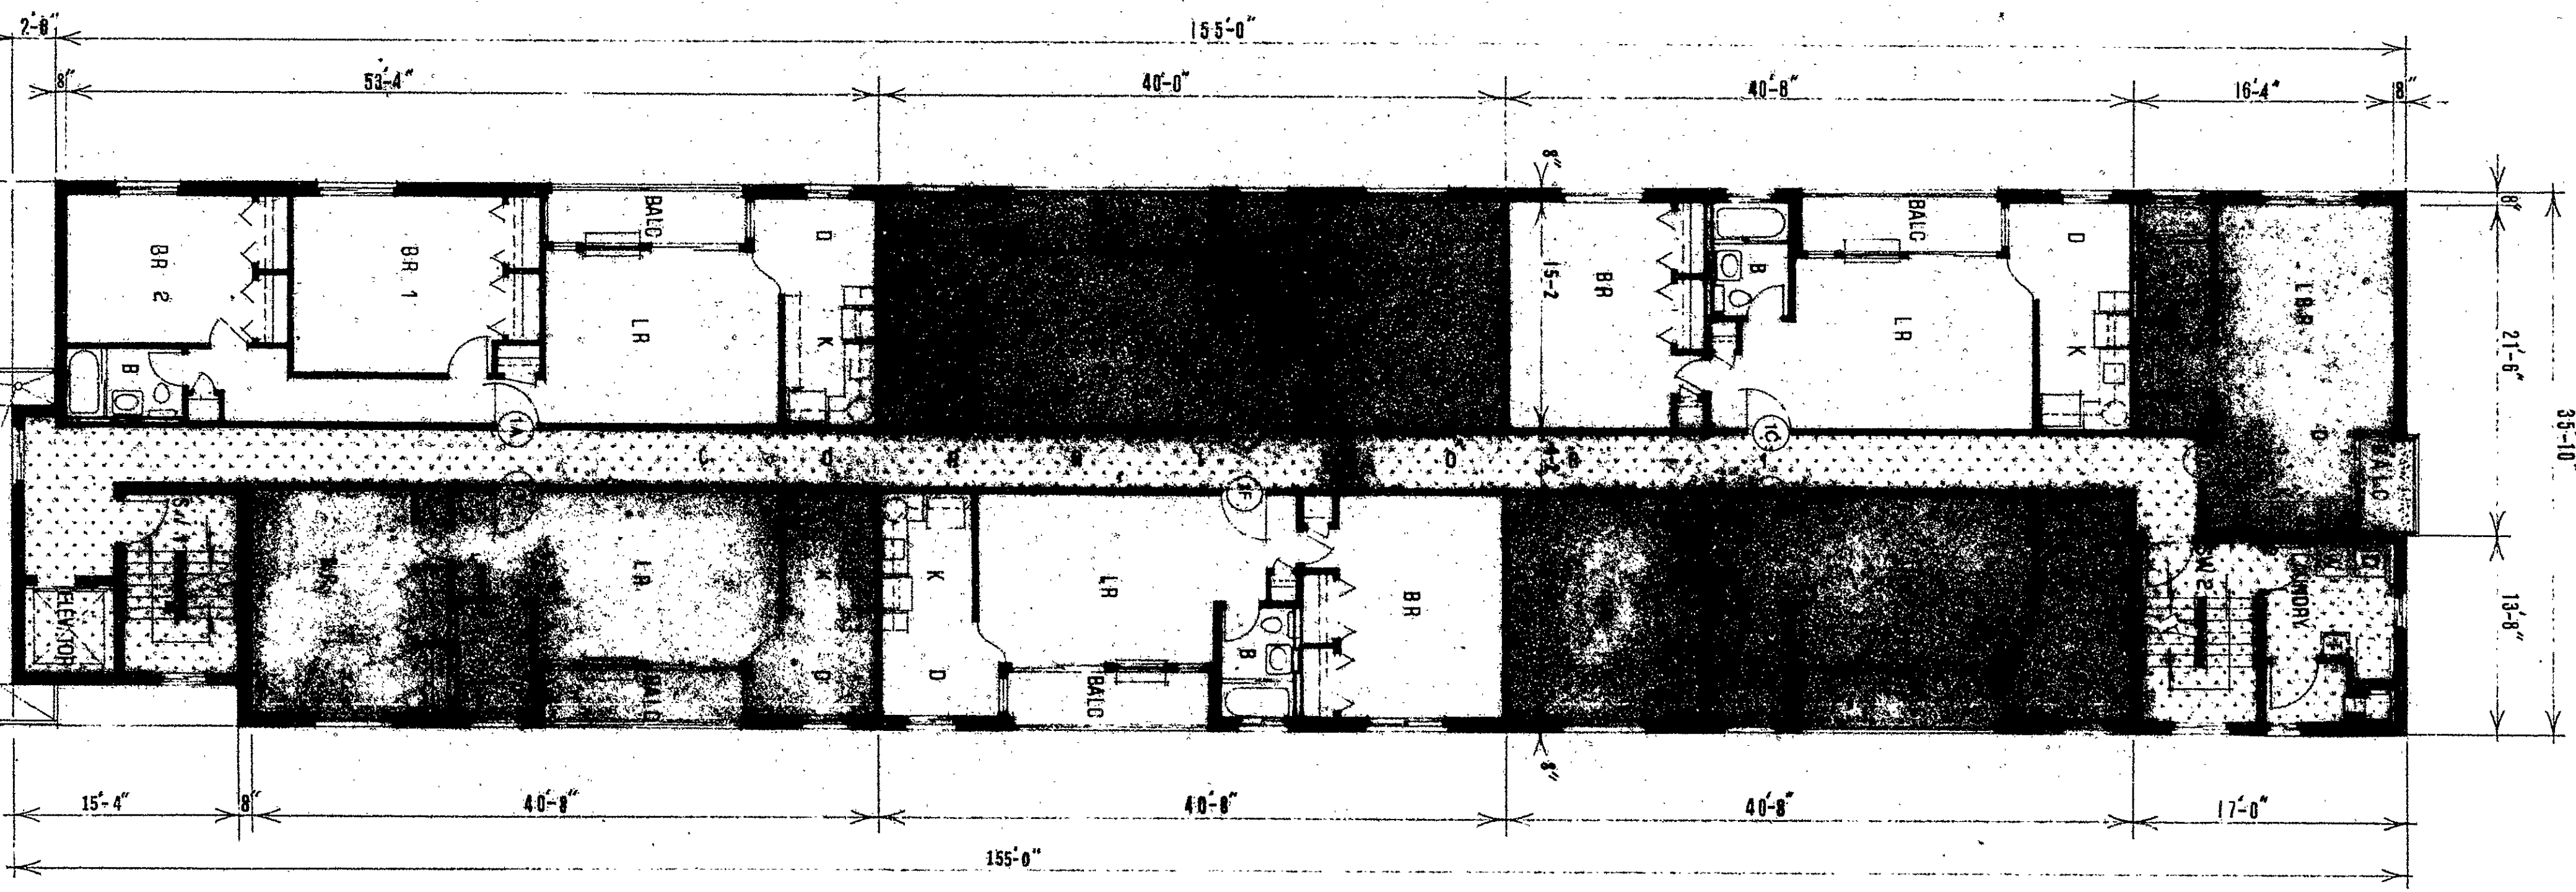

FIRST FLOOR PLAN
Scale 1/8" = 1'-0"

EXHIBIT B3

CONSENTED TO BE AN ACCURATE COPY OF THE APPROVED PLANS ON FILE WITH THE BUILDING INSPECTOR OF THE CITY OF HARTFORD IN ACCORDANCE WITH SECTION 19-36 OF THE CONNECTICUT GENERAL STATUTES.
THIS 14th DAY OF APRIL 1980
CONNIE NAPPER, JR. ASSOCIATES
ARCHITECT
1001 E. MAIN ST.
HARTFORD, CT 06103



PHONE (603) 747-3484

93

Condo Floor Plan #36