


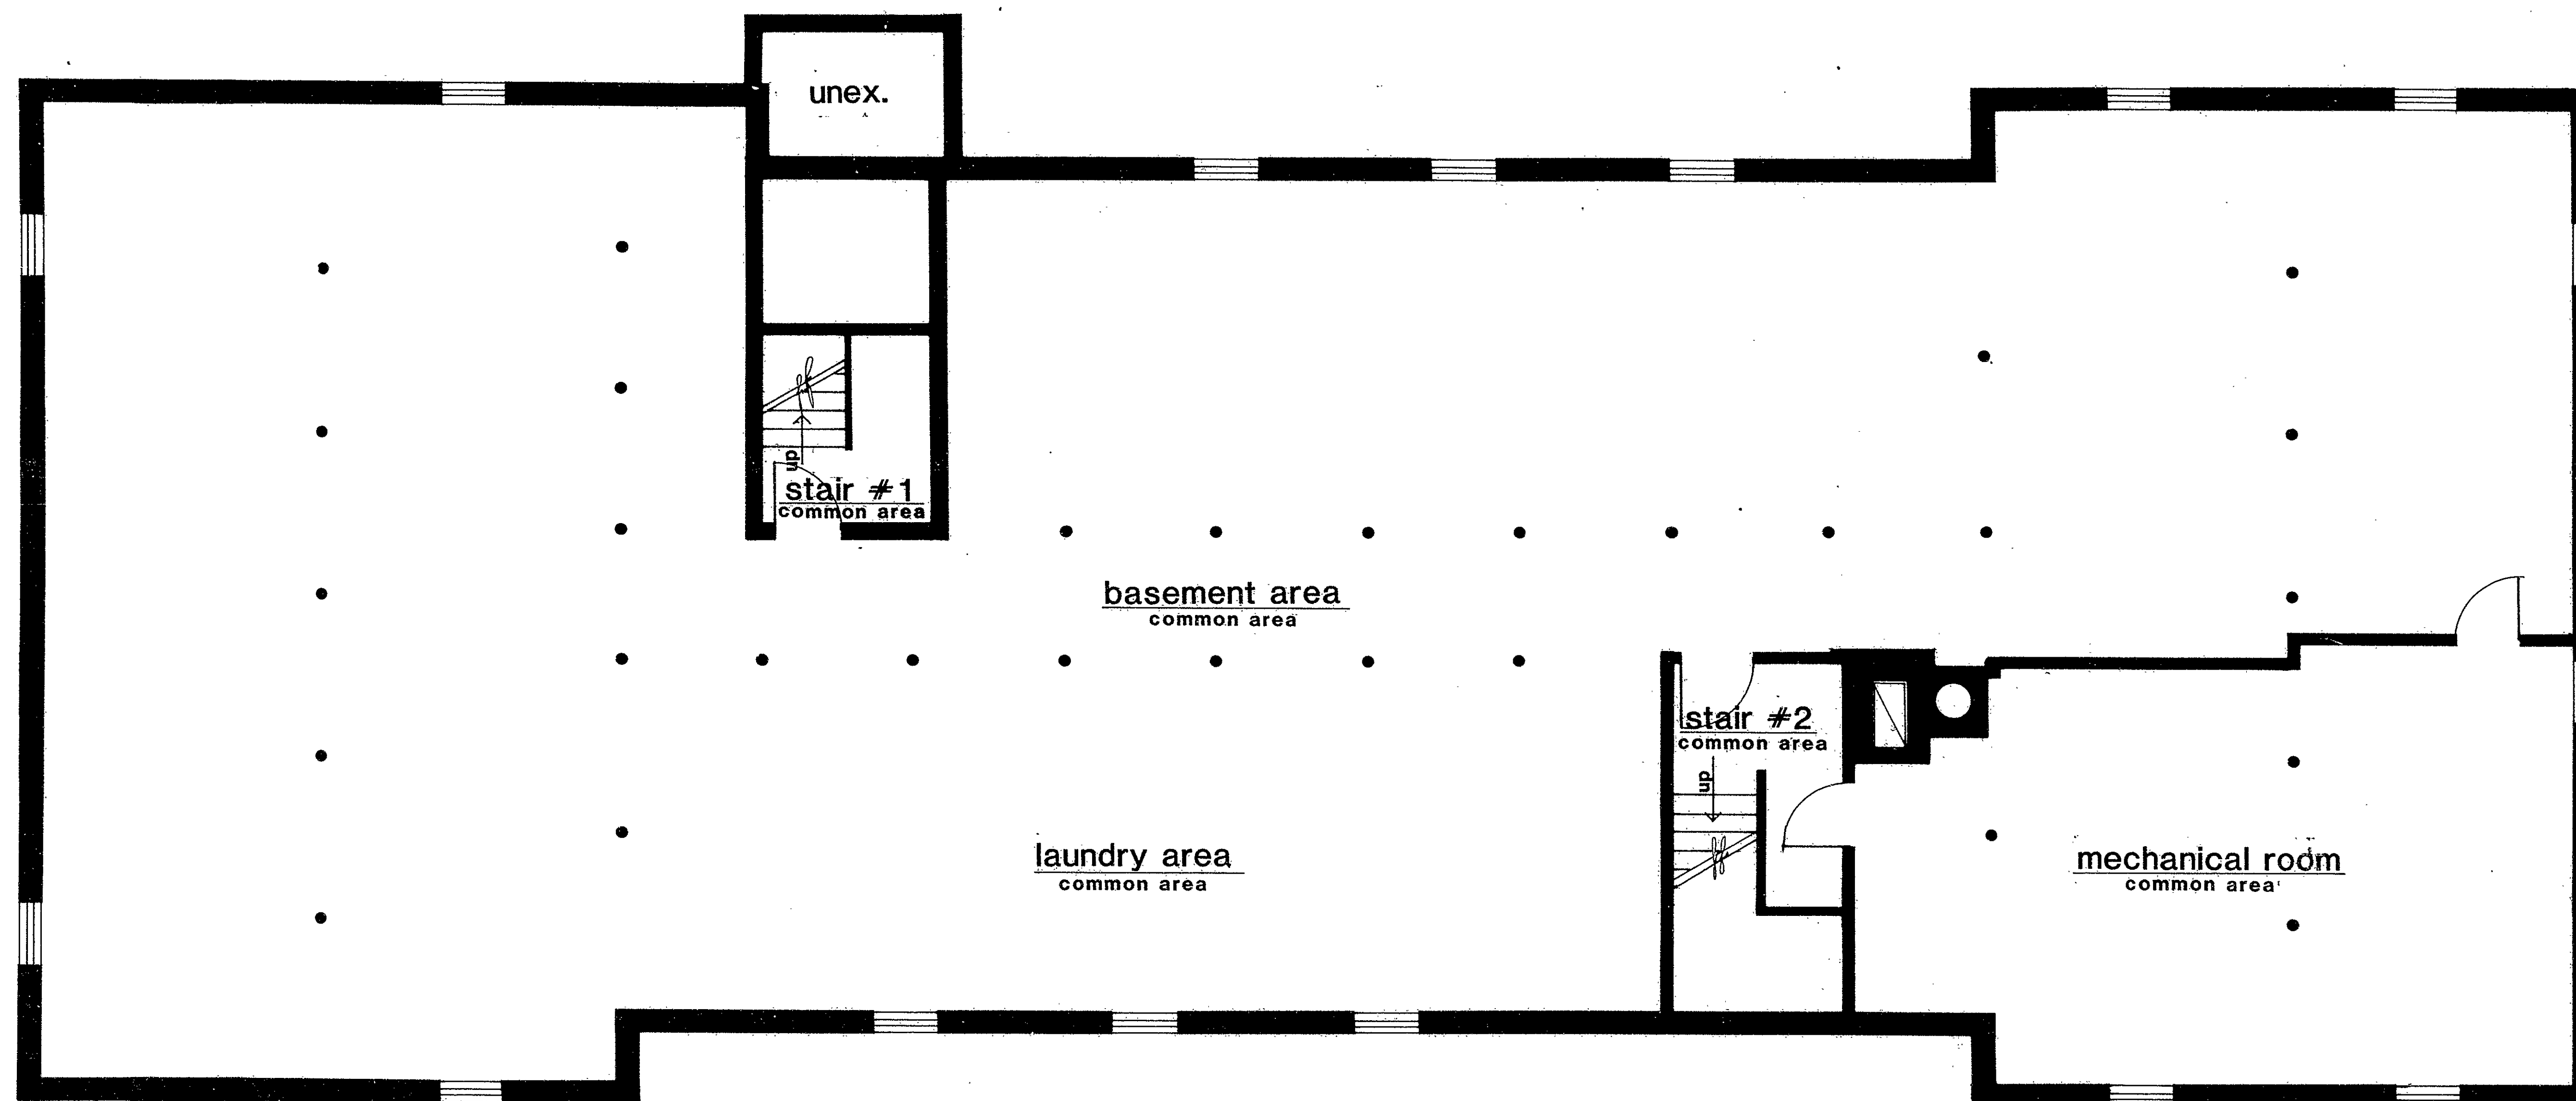

BASEMENT FLOOR PLAN

FL. ELEV. 63.83'

CLG. ELEV. 71.41'

RECEIVED BY FEB 28 3 17 PM '82 TOWN & CITY CLERK HARTFORD VOL. _____ PAGE _____	
General Notes: All elevations taken from M.D.C. datum. See Sheet 2 of 4 for exterior dimensions. Typical ceiling height for this floor is 7'-7".	
Abbreviations Unex. - Unexcavated Fl. Elev. - Floor Elevation Clg. Elev. - Ceiling Elevation	
Certified to be an accurate copy of portions of the proposed plan of the City of Hartford Building Inspector of the City of Hartford in accordance with Section 19-388 of the Connecticut General Statutes. Harvey M. White, Registered Architect #1560 State of Connecticut) s.s. Hartford County of Hartford) Subscribed and sworn to before me this 5th day of February 1982. Notary Public - My commission expires 3/31/86	
SCALE 0 4 8	
sixty niles street condominium 60 niles street, hartford, st. ct	
SCALE 14":1'-0"	
DATE 2/1/82	
PROJECT NO. 39-81	
DRAWN BY jim n.s.	VERIFY ALL DIMENSIONS AT SITE DO NOT SCALE DRAWINGS
CHECKED BY	
Kane & White Architects THE EXCHANGE 270 FARMINGTON AVE. FARMINGTON, CONNECTICUT 06032 (203) 677-9111	
DRAWING NO. sheet 1 of 4	

Condo Floor Plan # 38

