


RECEIVED BY
FEB 18 3 15 PM '82
TOWN OF HARTFORD
PAGE

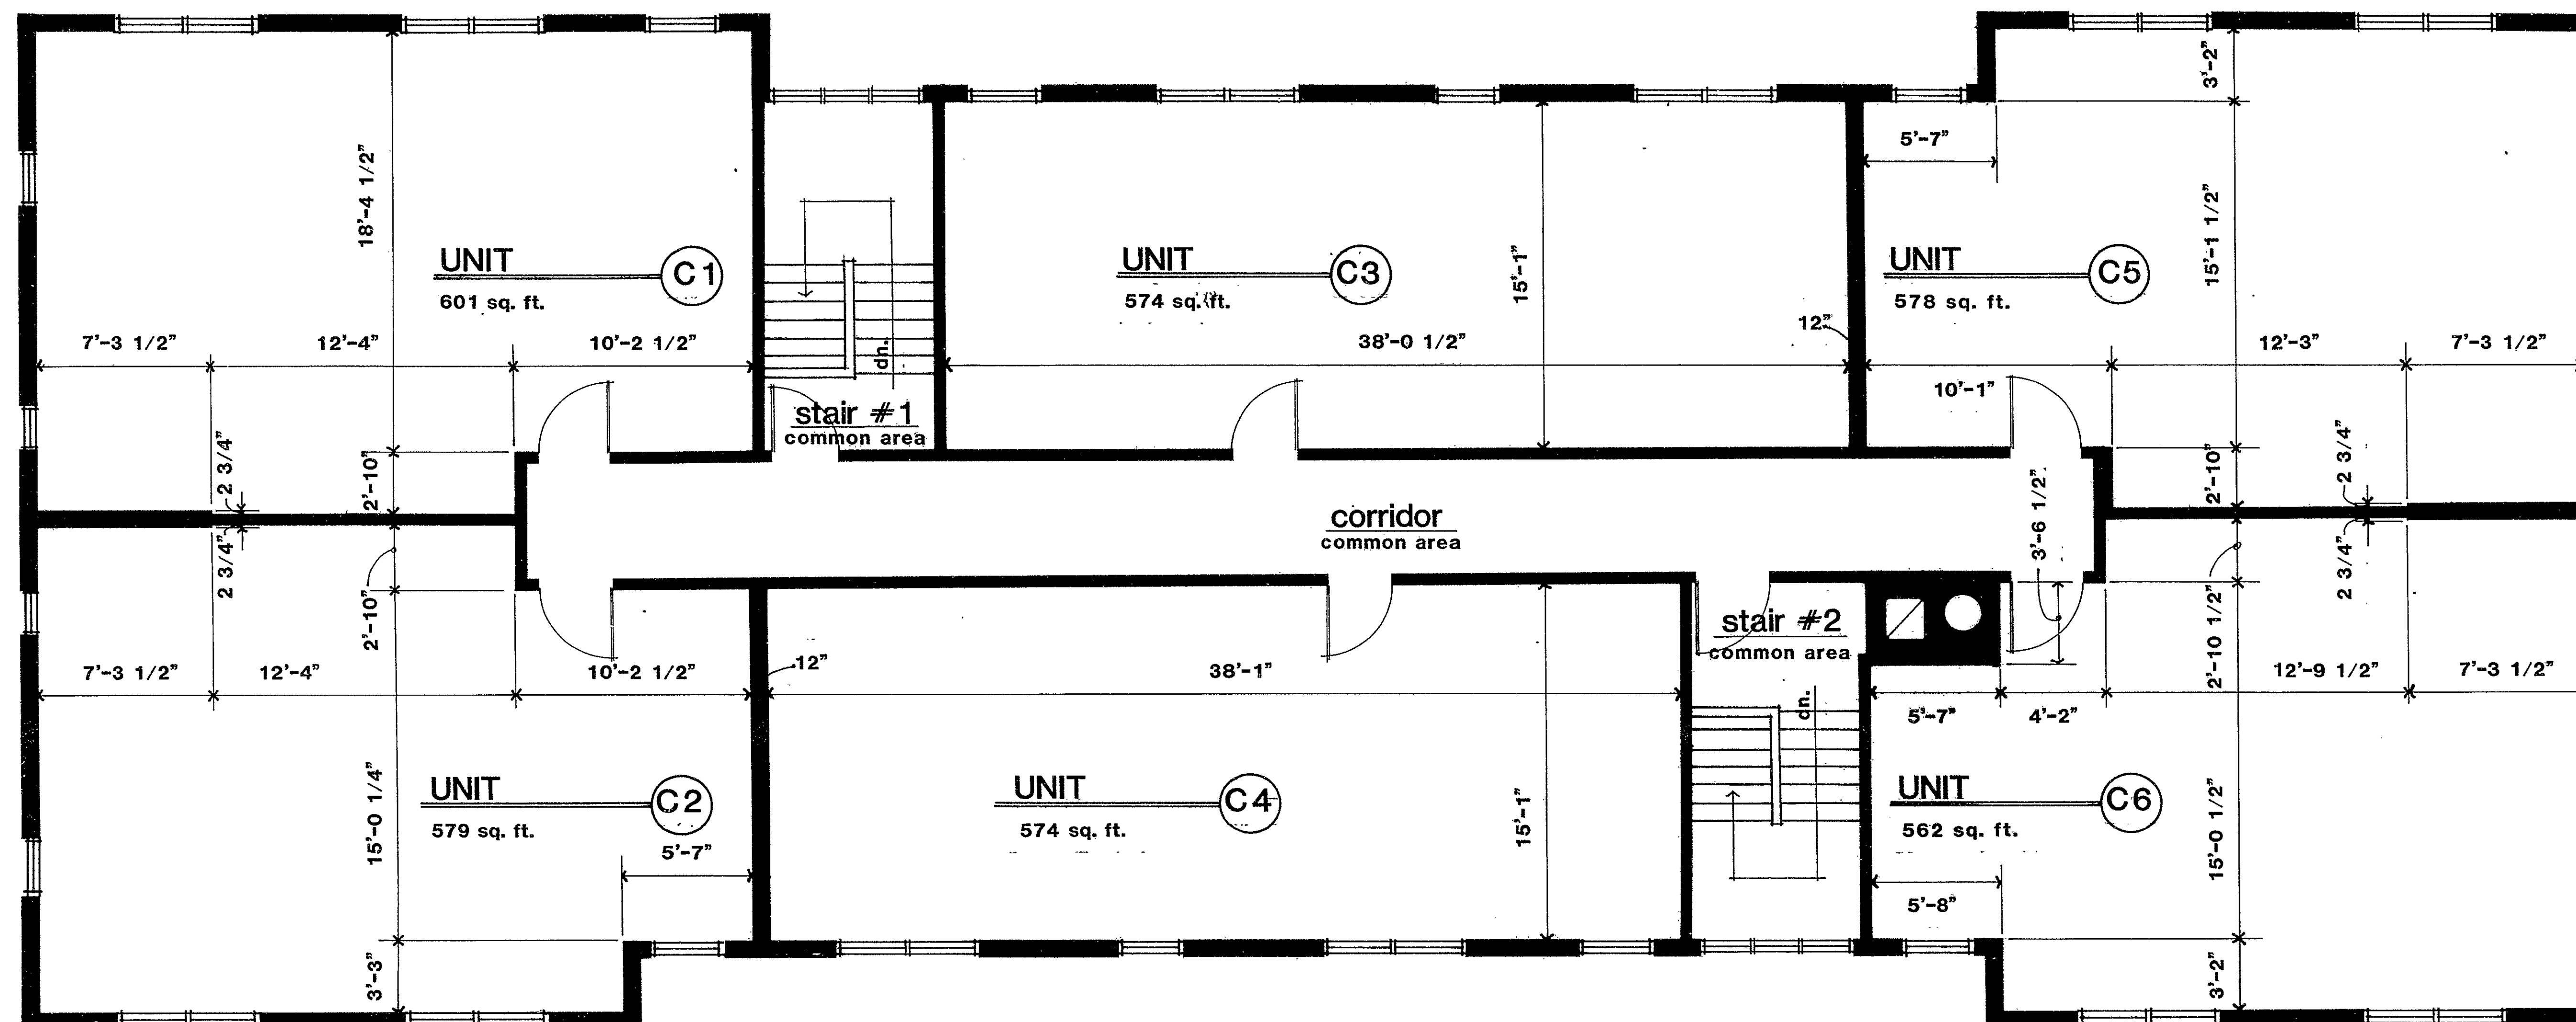

THIRD FLOOR PLAN

FL. ELEV. 89.52'
CLG. ELEV. 97.23'

REVISIONS

General Notes:
All elevations taken from M.D.C. datum.
Typical ceiling height for this floor is 7'-8 1/2\".

See Sheet 2 of 4 for exterior dimensions.

Exterior perimeter walls approximately 8\".


Interior perimeter walls approximately 5 1/4\".

Abbreviations
Unex. - Unexcavated
Fl. Elev. - Floor Elevation
Clg. Elev. - Ceiling Elevation

Certified to be an accurate copy of portions of the approved plans on file in the City of Hartford in accordance with Section 19-386 of the Connecticut General Statutes.

Harvey M. White, Registered Architect #1560
State of Connecticut) s.s. Hartford
County of Hartford)
Subscribed and sworn to before me this 5th day of February, 1982.

Notary Public - My commission expires 3/31/86

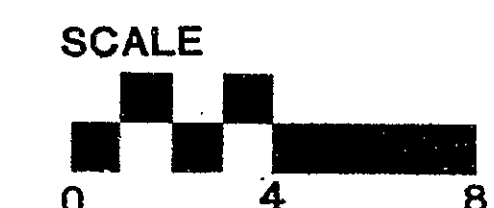

sixty miles street
condominium

60 miles st.
hartford, ct

SCALE
1/4"=1'-0"

DATE
2/1/82

PROJECT NO
39-81

DRAWN BY
jim n.s.

CHECKED BY

VERIFY ALL DIMENSIONS AT SITE DO NOT SCALE DRAWINGS

Kane & White Architects
THE EXCHANGE
270 FARMINGTON AVE.
FARMINGTON, CONNECTICUT 06032

DRAWING NO
sheet 4 of 4

Condo Floor Plan # 38

