

4

SHEET TITLE


THE LINDEN, A CONDOMINIUM
2&10 CAPITOL AVE. & 1-7 LINDEN PLACE
HARTFORD, CT.

DATE
DESIGNED BY
CHECKED BY
APPROVED BY

PROJECT NO.
UNIT NUMBER
DRAWING NO.

REVISIONS
DATE
BY
DESCRIPTION

RECEIVED BY
TOWN & CITY CLERK
HARTFORD
AUG 31 1 11 PM '81

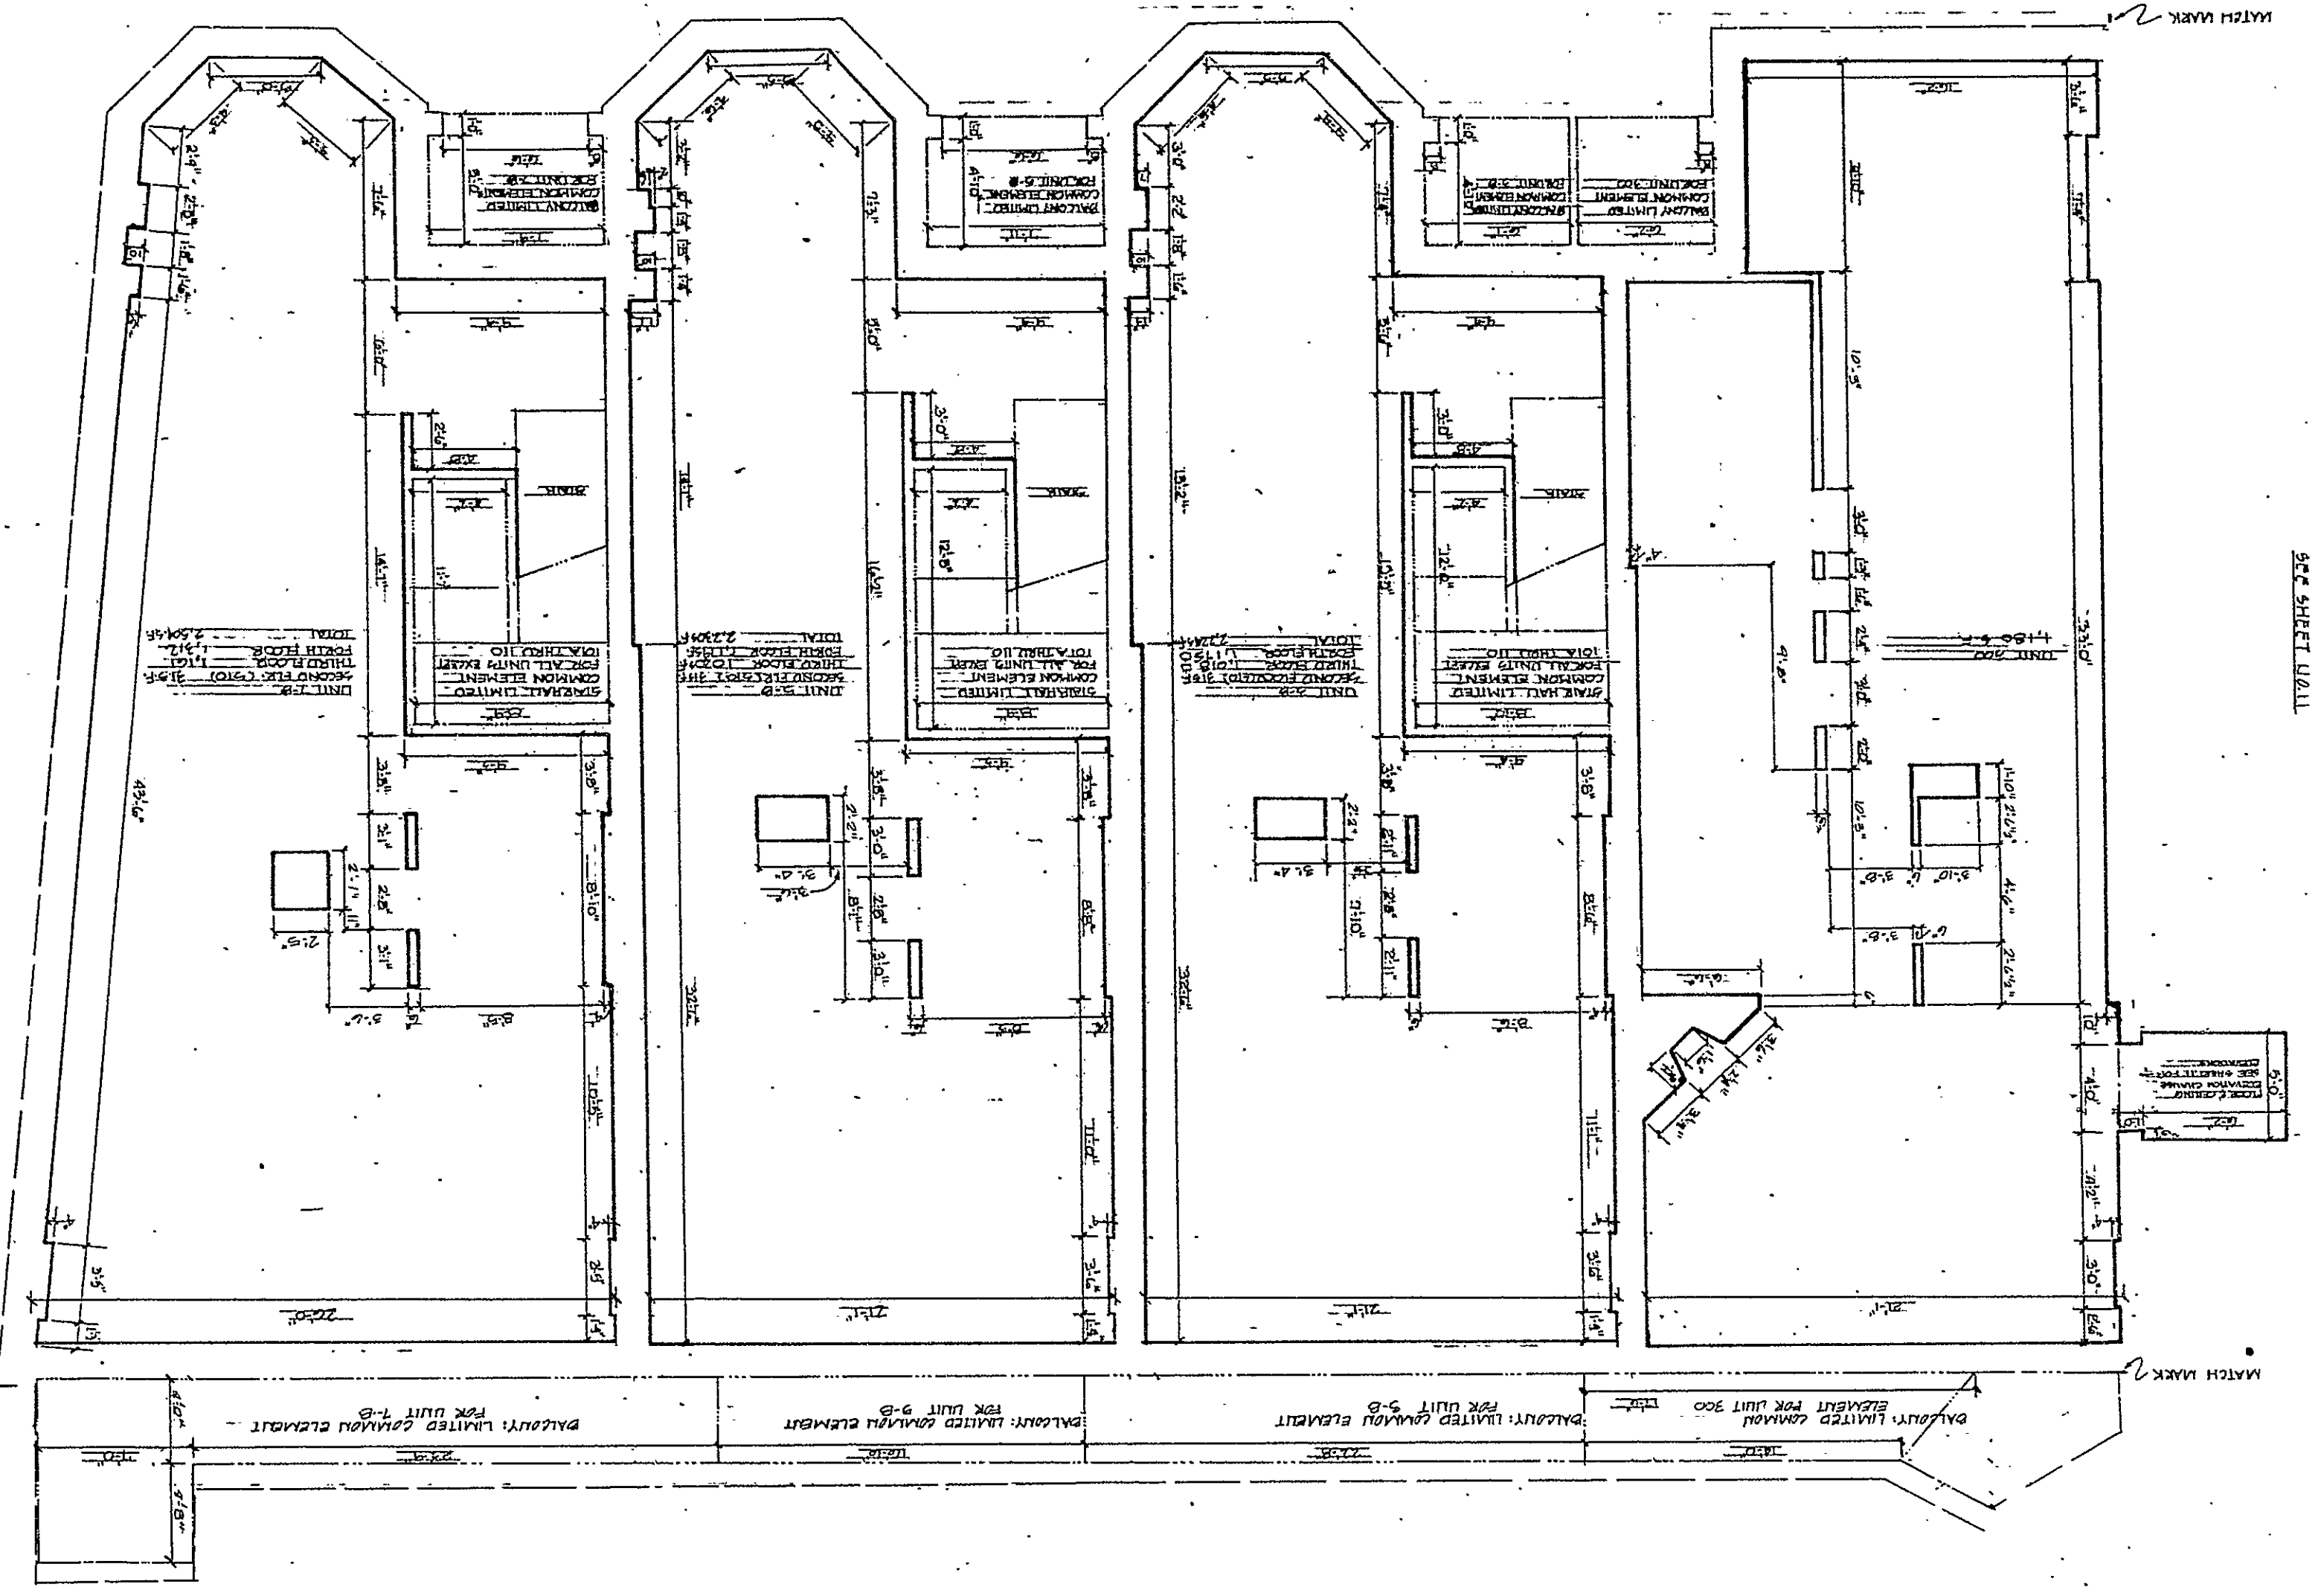

THIS FLOOR PLAN IS THE PROPERTY OF EASI FILE CORP. IT IS TO BE USED ONLY FOR THE PROJECT AND NOT BE REPRODUCED OR COPIED IN ANY MANNER WITHOUT THE WRITTEN PERMISSION OF EASI FILE CORP. ANY VIOLATION OF THIS NOTICE WILL BE PROSECUTED TO THE FULL EXTENT OF THE LAW.