




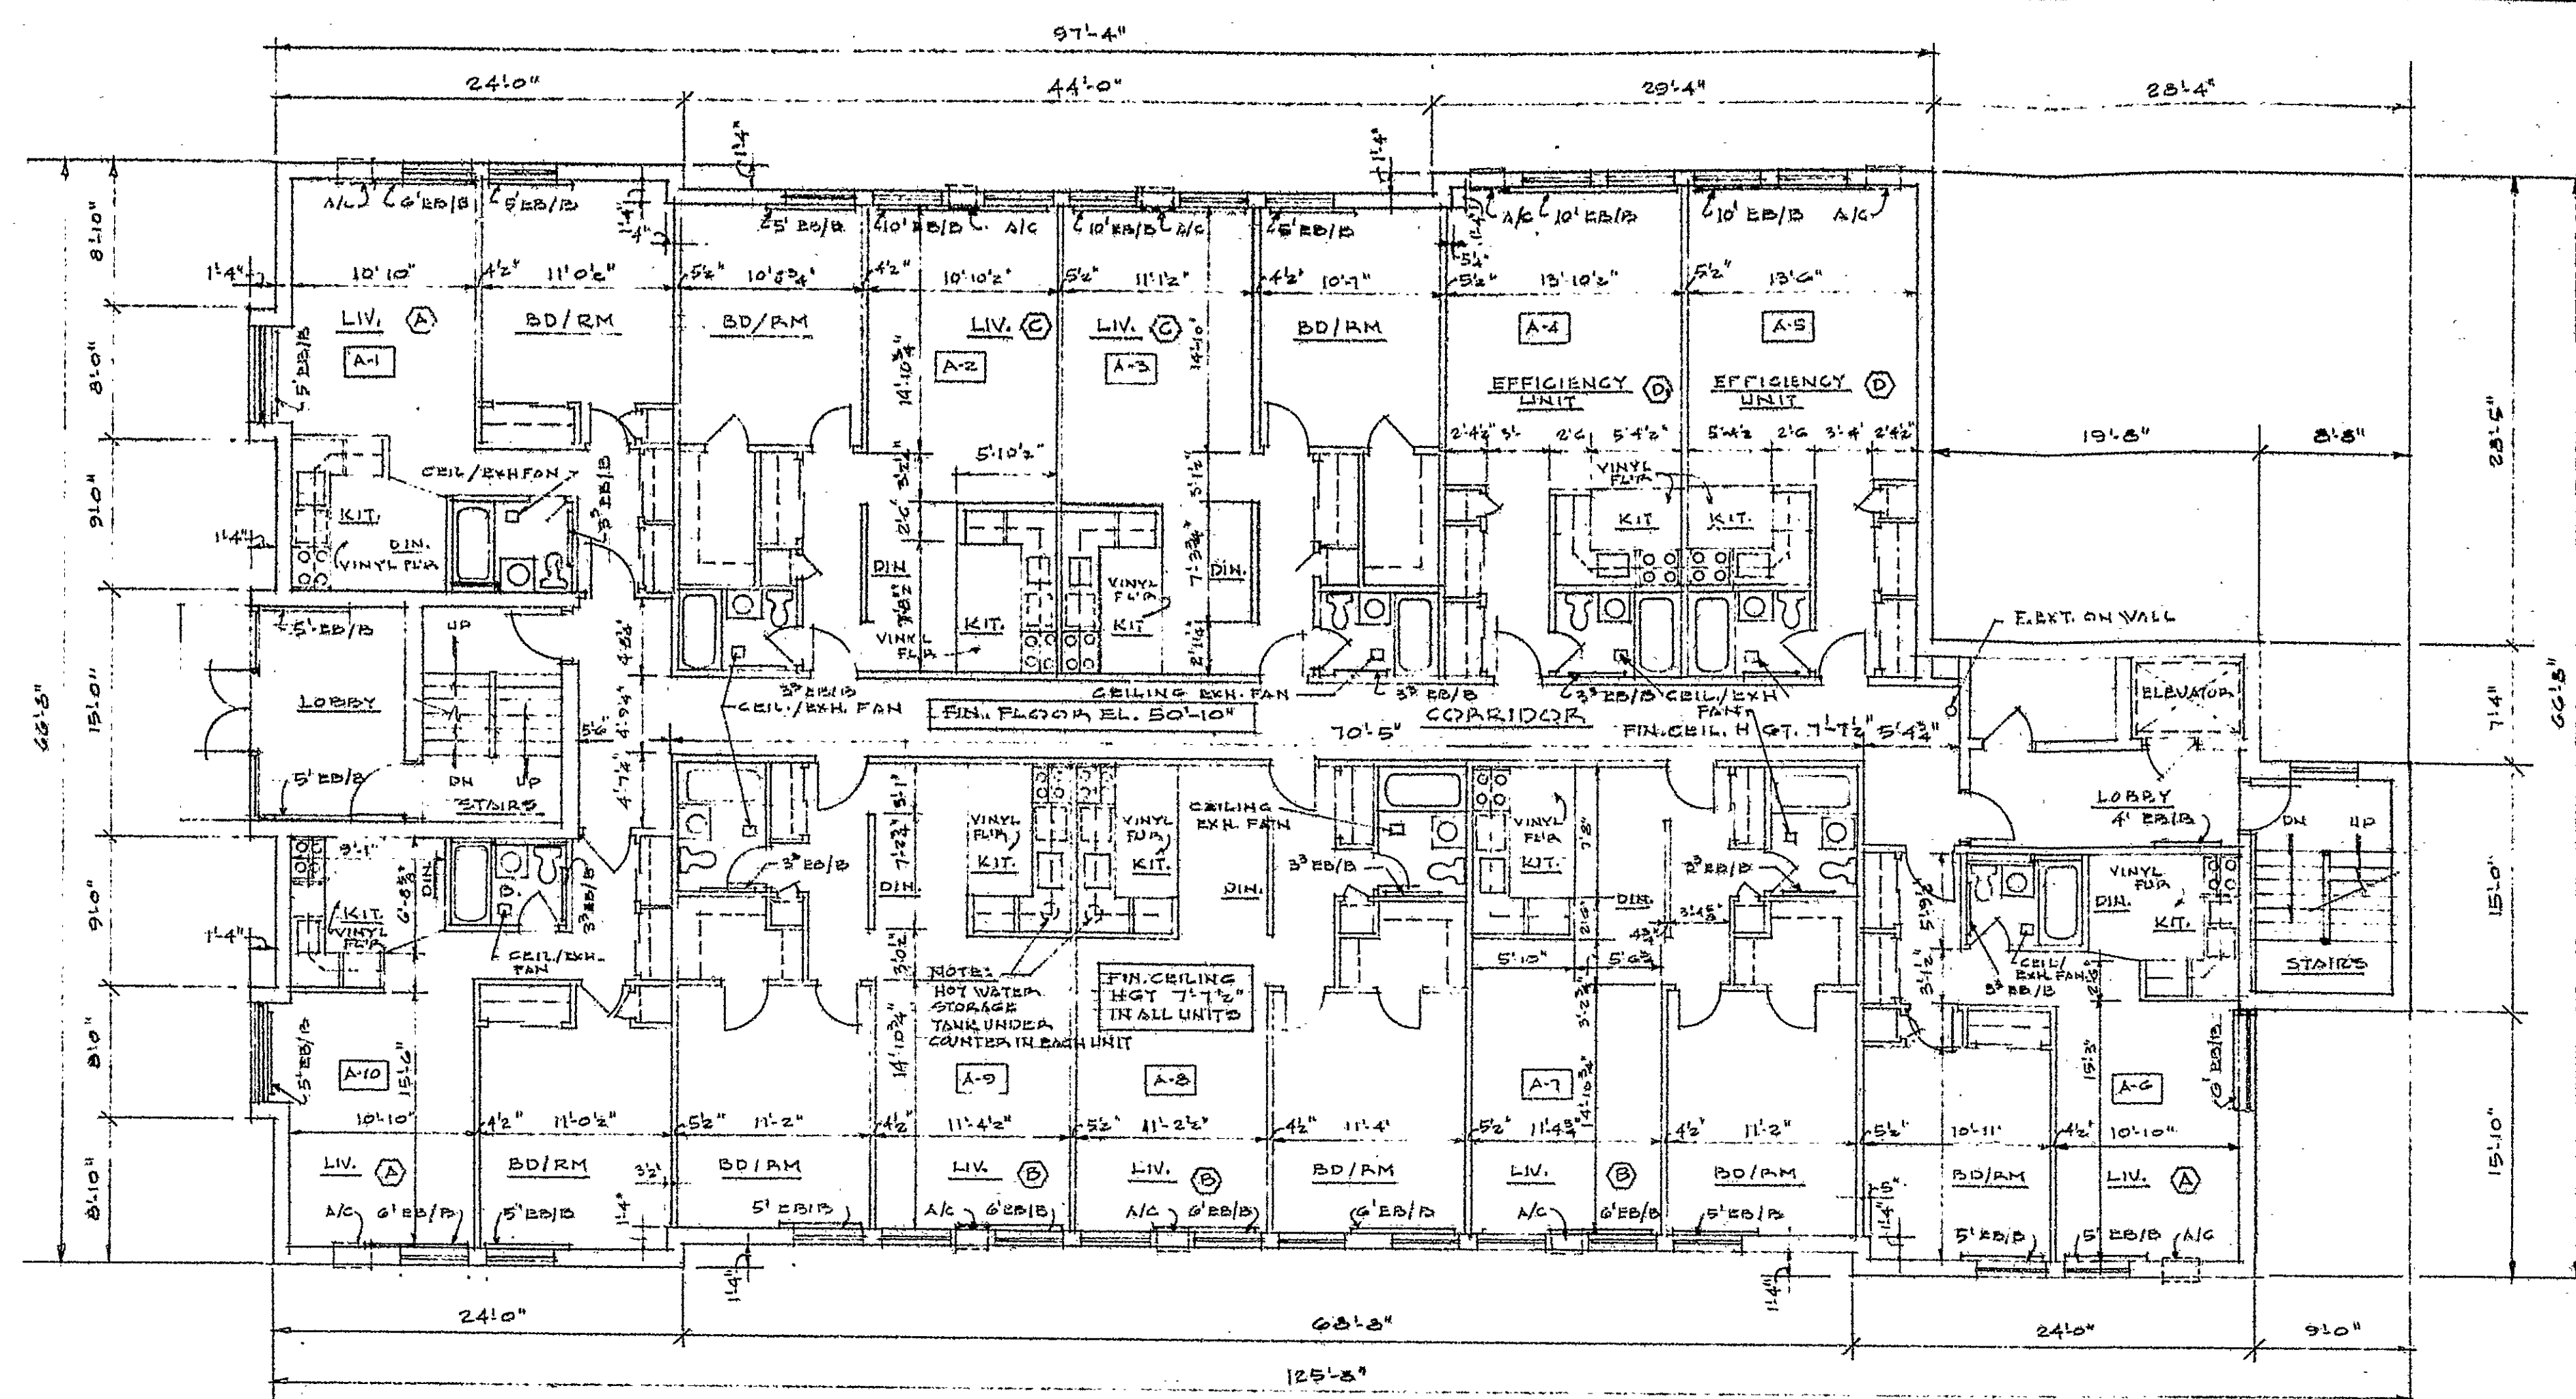

FIRST FLOOR PLAN

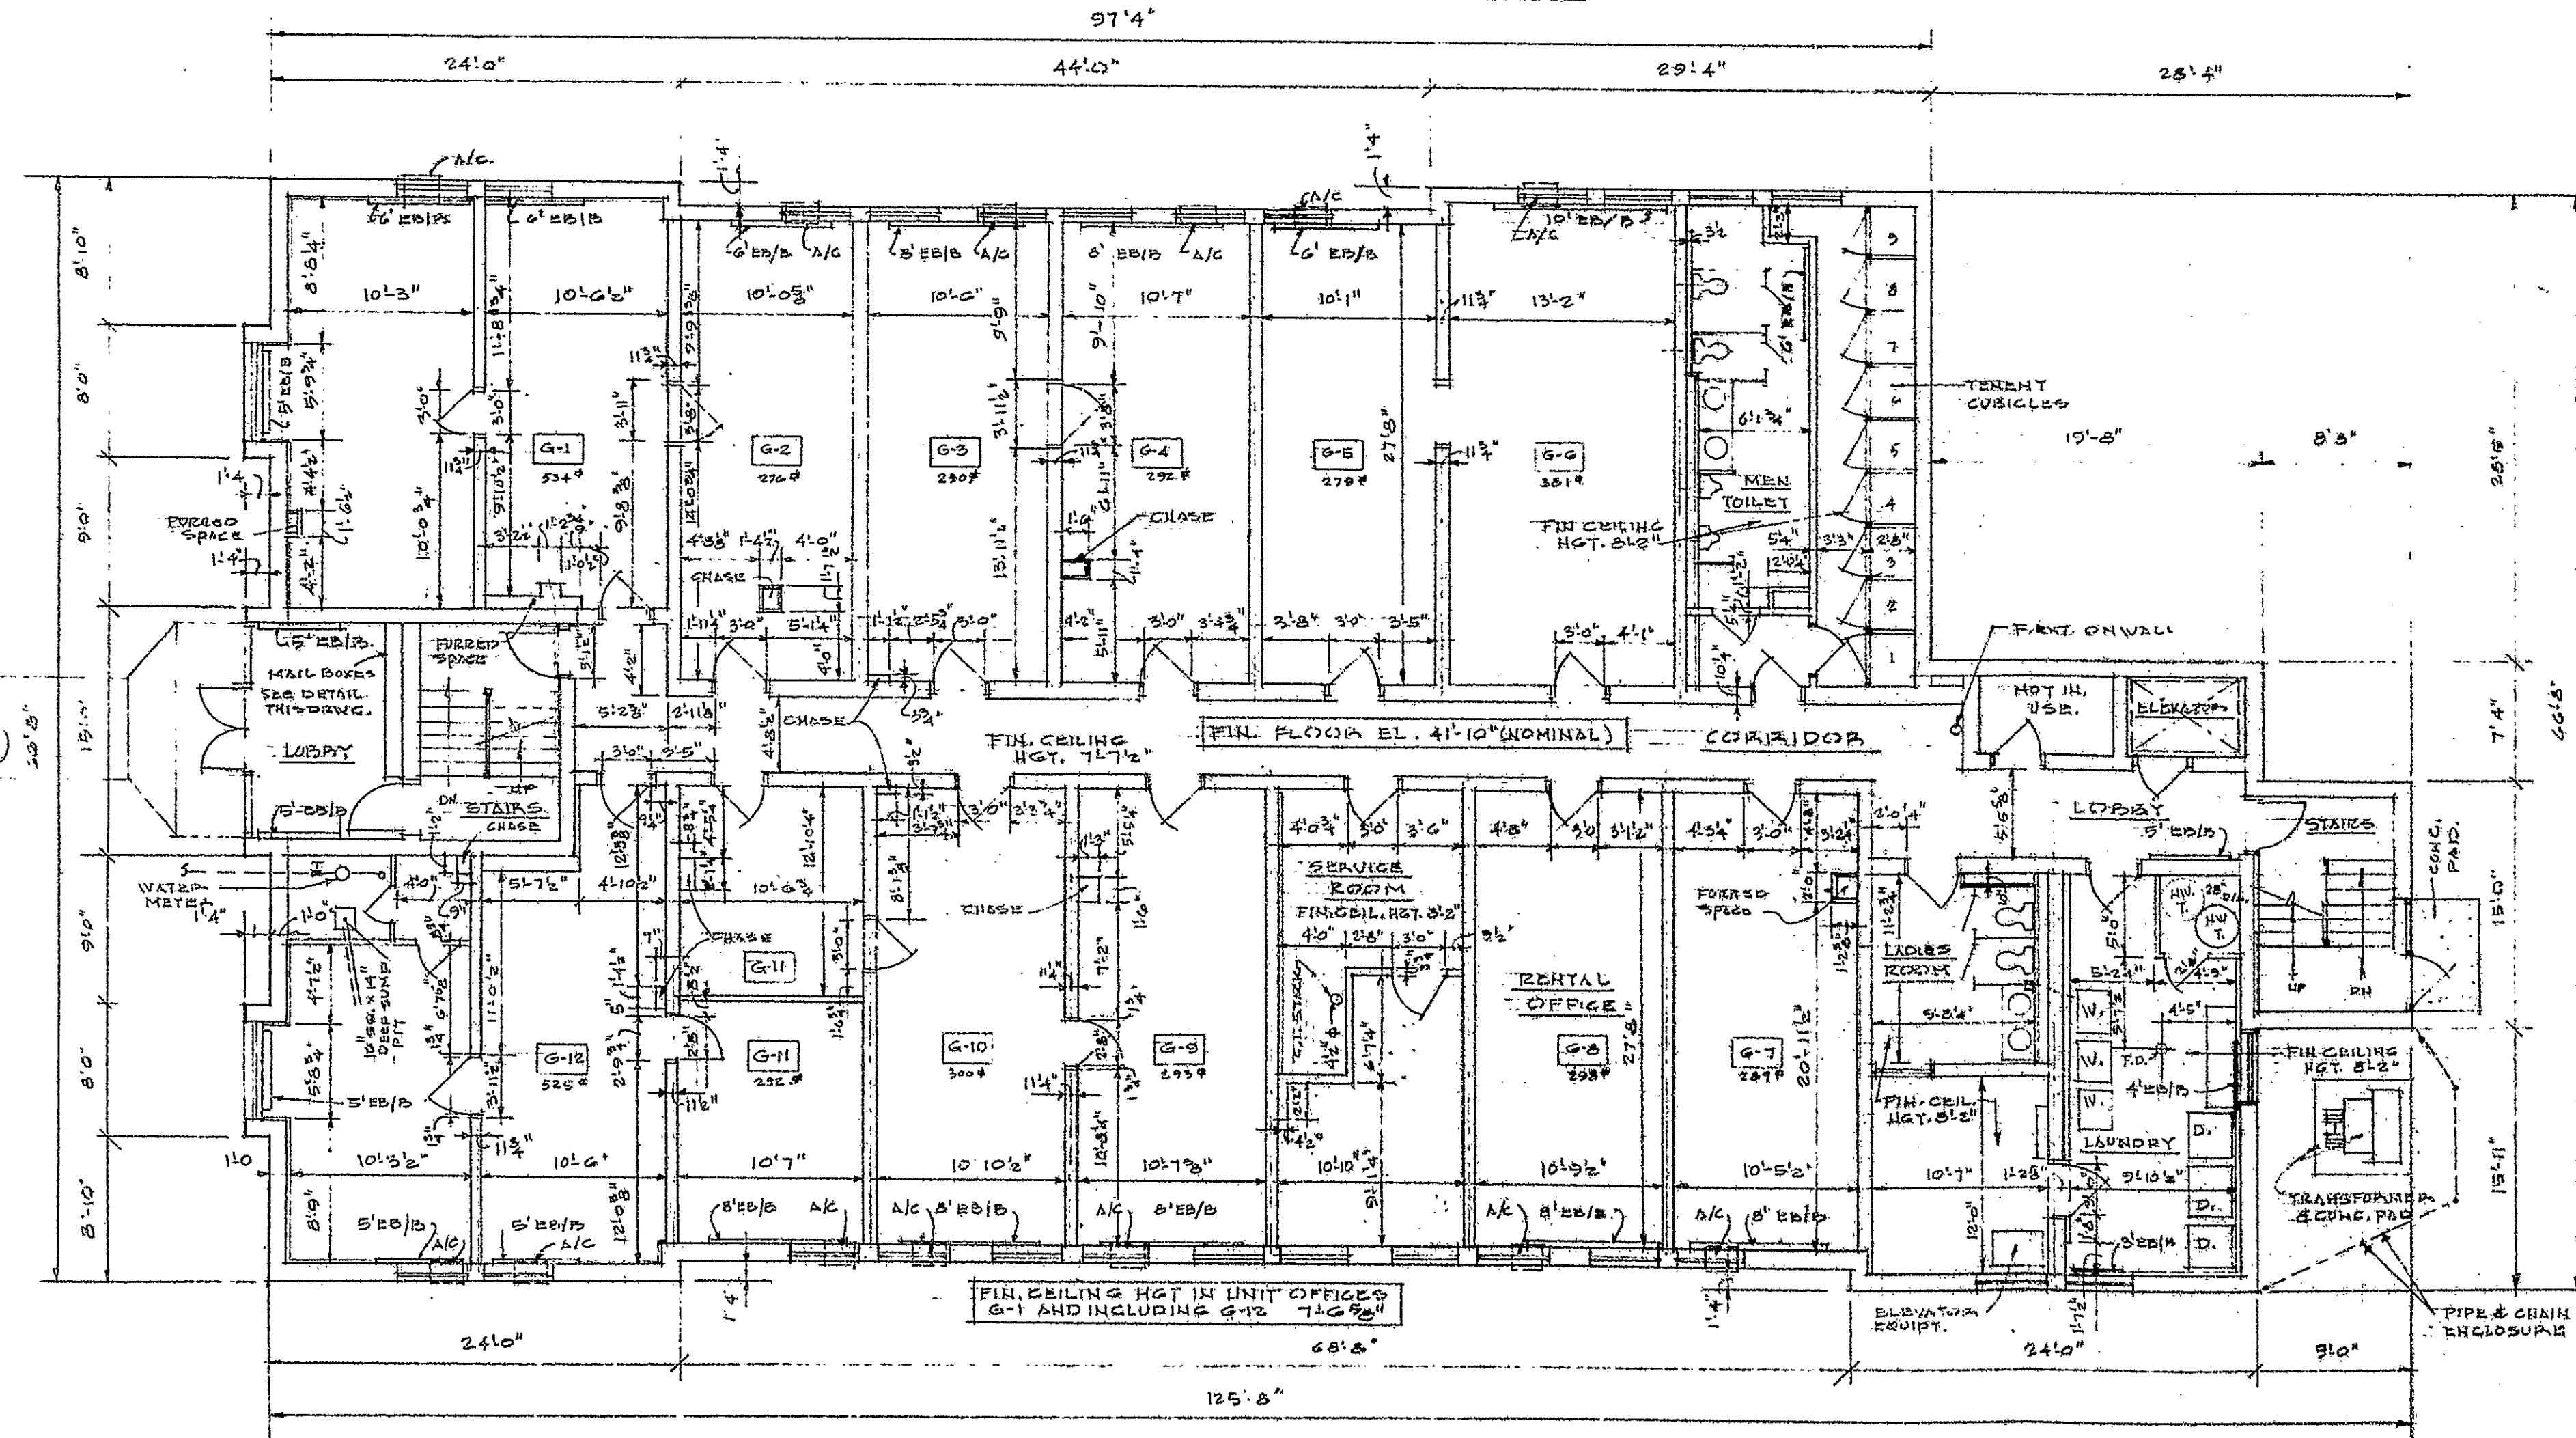

GROUND FLOOR PLAN

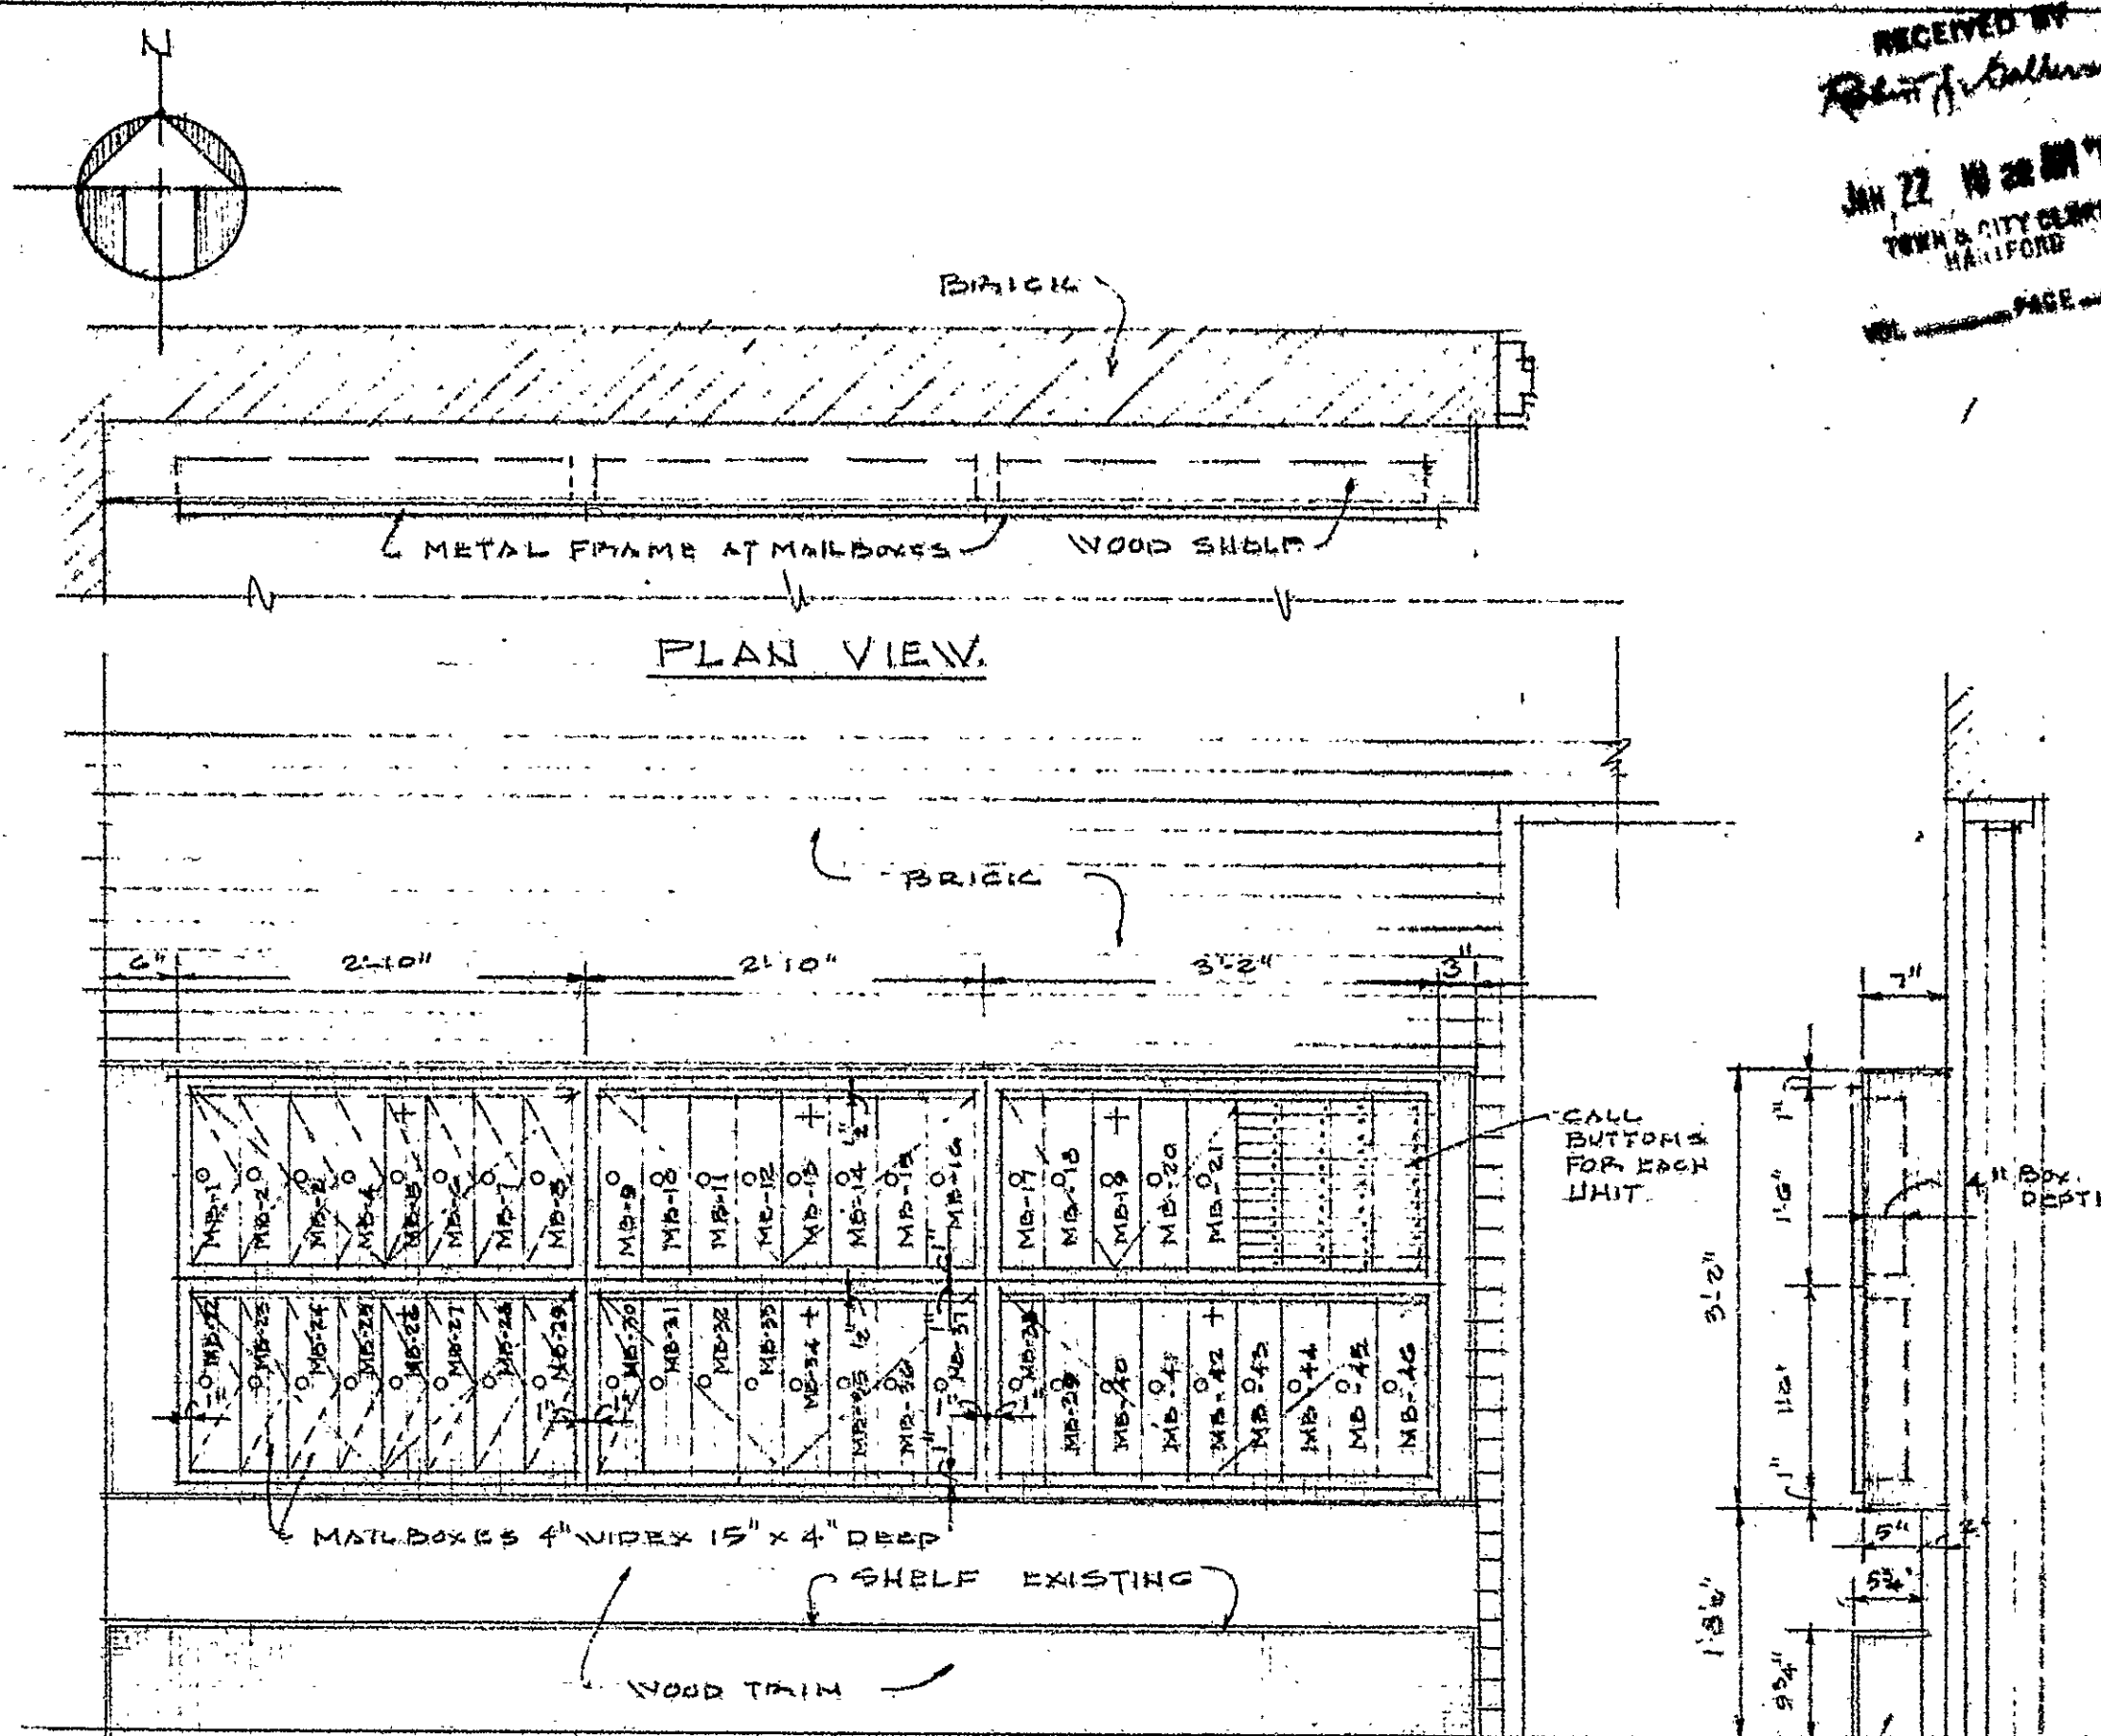

ELEVATION OF MAILBOXES AT ENTRANCE LOBBY
SCALE: 3/4" = 1'-0"

+ NOTES: LOCK KEY, CONTROLLED BY POSTAL SERVICE CARRIER.
O KEY LOCK LOCATION FOR EACH MAIL BOX.
MB-S: MAIL BOX #0

CERTIFIED TO BE AN ACCURATE COPY OF PORTIONS OF PLANS AS FILED WITH THE CITY OF HARTFORD, CONNECTICUT, FOR USES AND INSPECTIONS ON 7/1/1981 BY STATE OF CONNECTICUT ARCHITECT DATE 7/1/1981 STATE OF CONNECTICUT ARCHITECT DATE 7/1/1981 STATE OF CONNECTICUT ARCHITECT DATE 7/1/1981

BOUNDS AND GRIFFES, ENGINEERS
987 FRANKLIN AVENUE
WEST HARTFORD, CONNECTICUT 06107

COMMISSION N°
50-484

PROJECT TITLE:
FRANKLIN GARDEN CONDOMINIUM
250 FRANKLIN AVENUE
HARTFORD, CONNECTICUT
RAYMOND J. LESLIE ARCHITECT
987 FRANKLIN AVENUE
WEST HARTFORD, CONNECTICUT 06107

Condo Plan # 43

43
10 INCHES 1 2 3 4